


NOTES:
1. FOR GENERAL NOTES AND SYMBOLS SEE DWG 56W2740-ED-01.

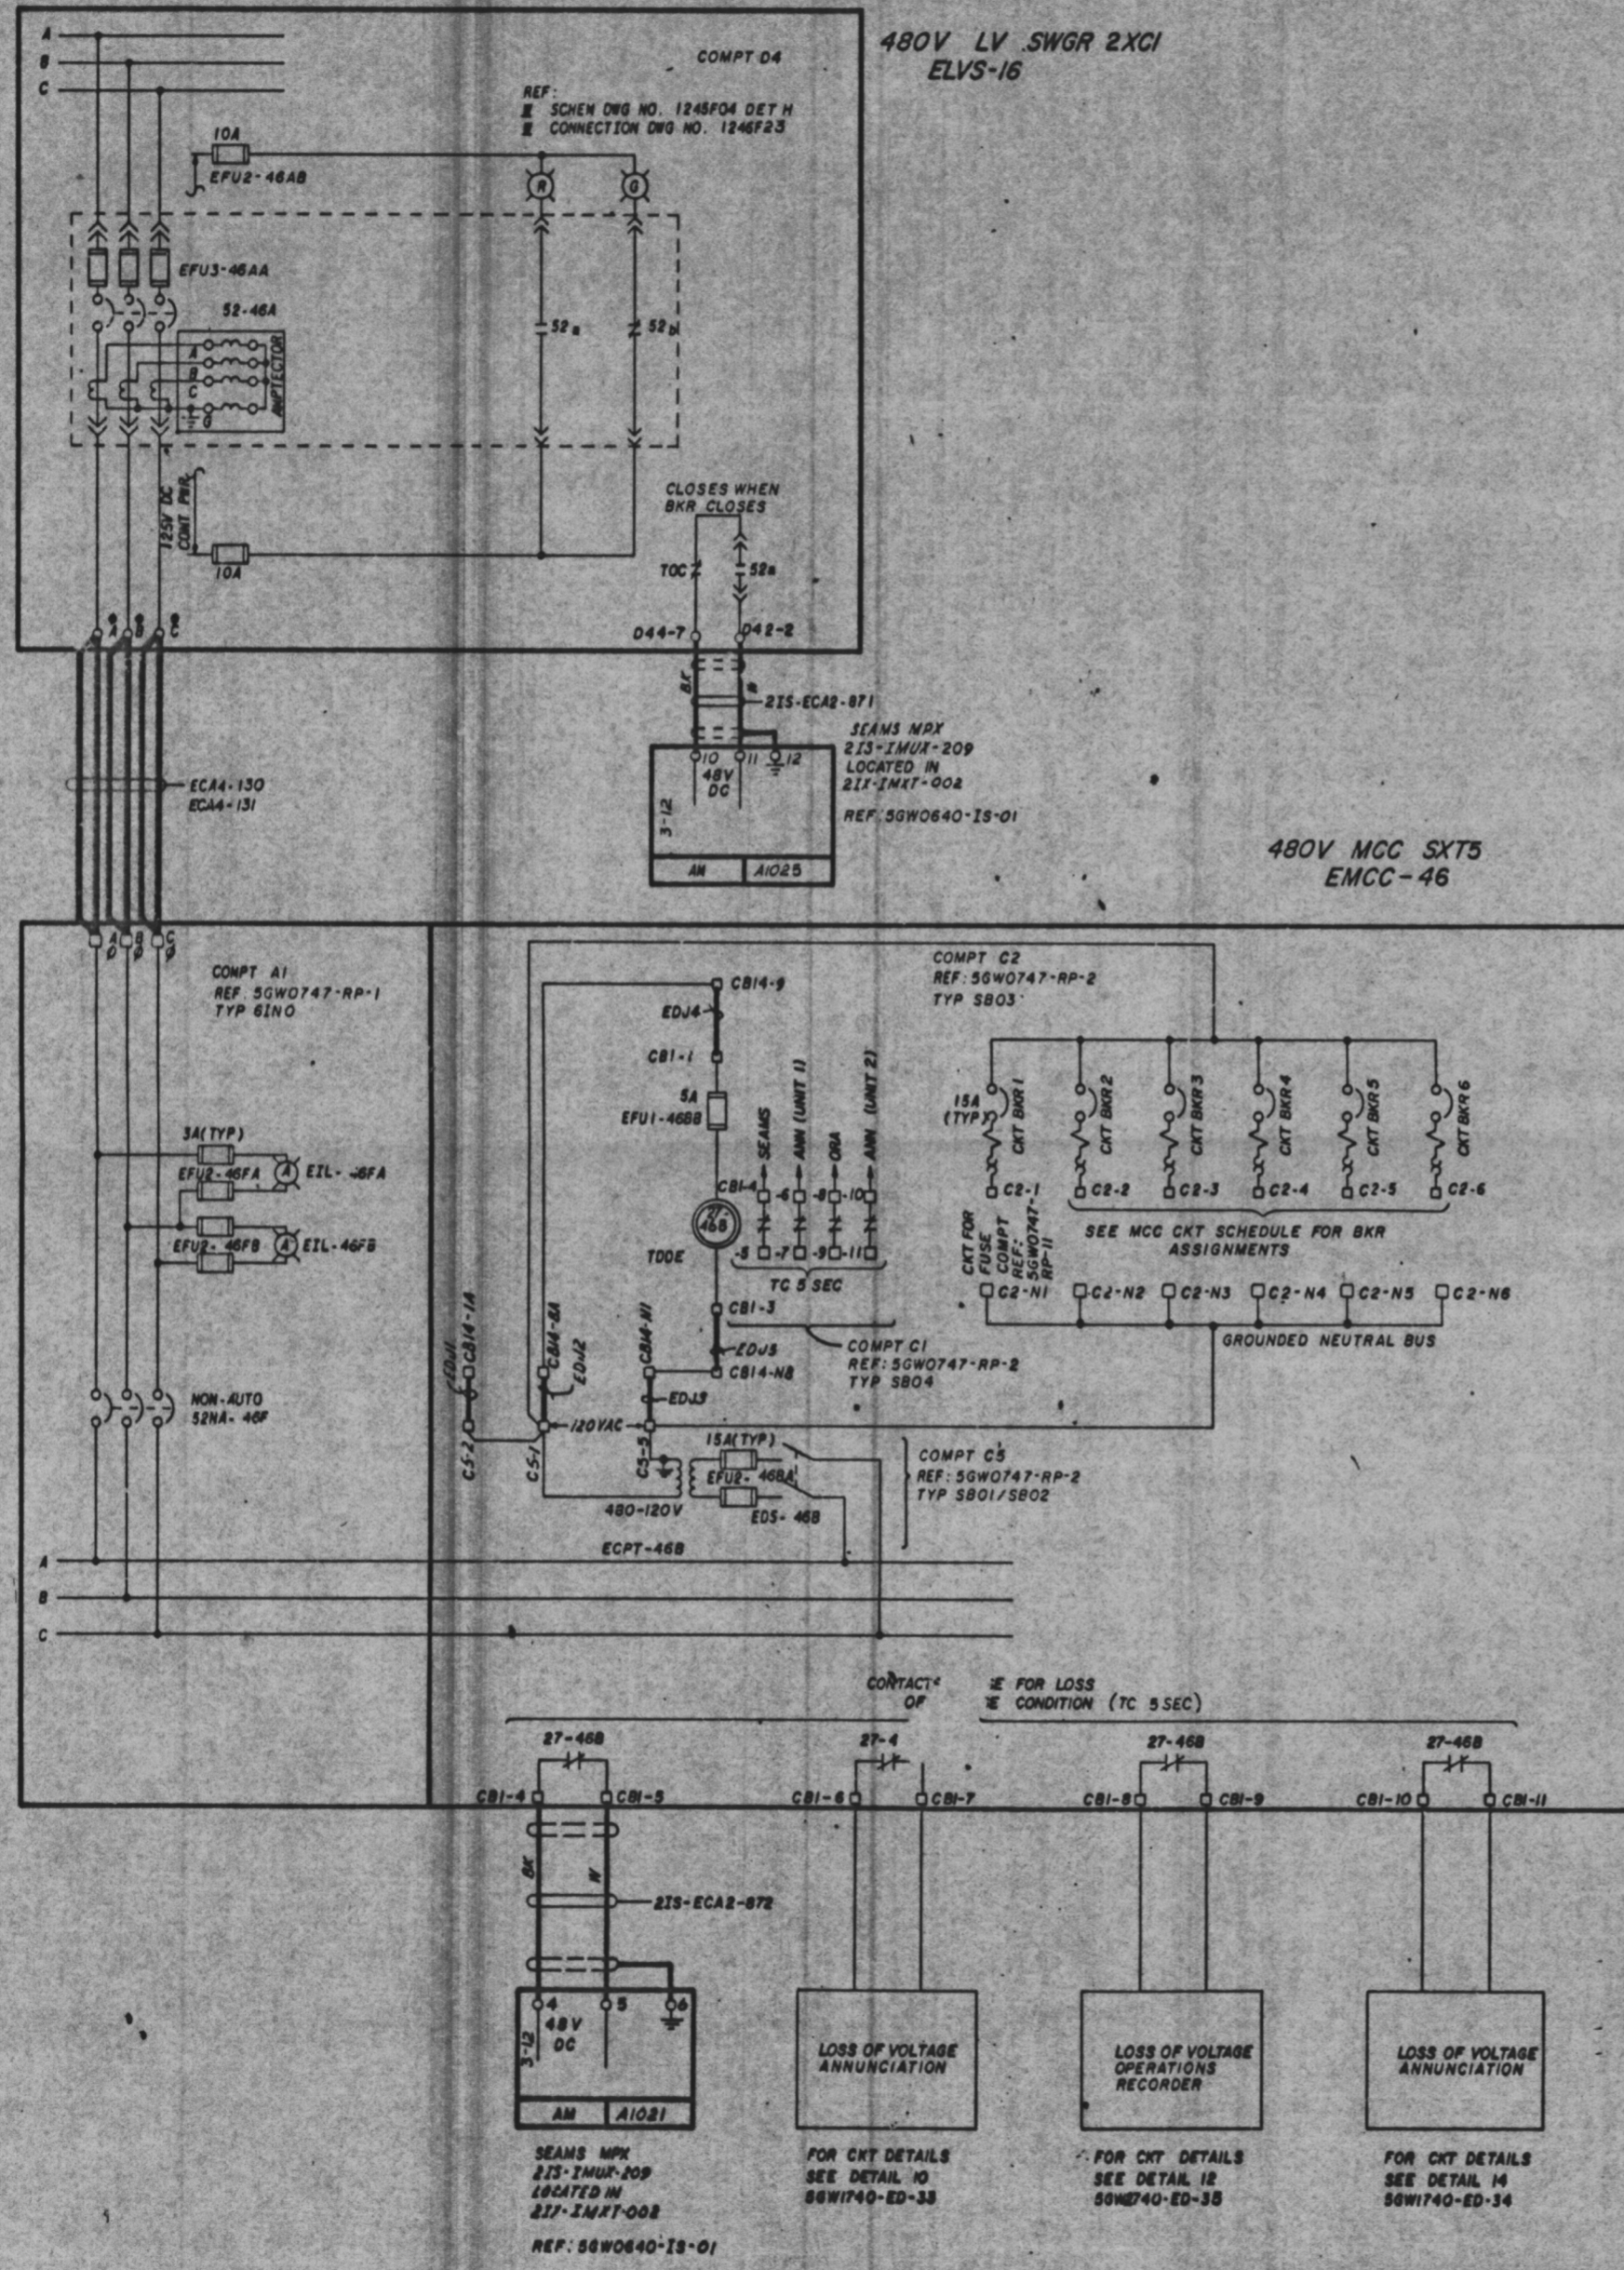

Docket # 50-438
Cont. # 836 4658536
Date 3-25-83 of Document
REGULATORY DOCKET FILE

P.R.C
APERTURE
CARD

REV	NO.	DATE	BY	CHKD	APPV	INSP	REVISION	APPV
01								
02								
SCALE: EXCEPT AS NOTED

GENERAL UNIT 2

SYSTEM SCHEMATIC
480V NORMAL AC
AUX POWER DISTRIBUTION SYSTEM

BELLEFONTE NUCLEAR PLANT
TENNESSEE VALLEY AUTHORITY
DIVISION OF ENGINEERING DESIGN

SUBMITTED: [Signature]
RECOMMENDED: [Signature]
APPROVED: [Signature]

INSPECTED AND APPROVED FOR ISSUE: [Signature]

KNOXVILLE 0-1 78 88 E 56W2740-ED-27 NO

NO.	DATE	BY	CHKD	APPV
1				
2				
3				
4				
5				
6				
7				
8				
9				
10				