



NOTES:
1. FOR GENERAL NOTES AND SYMBOLS SEE DWG 56M2740-ED-01.

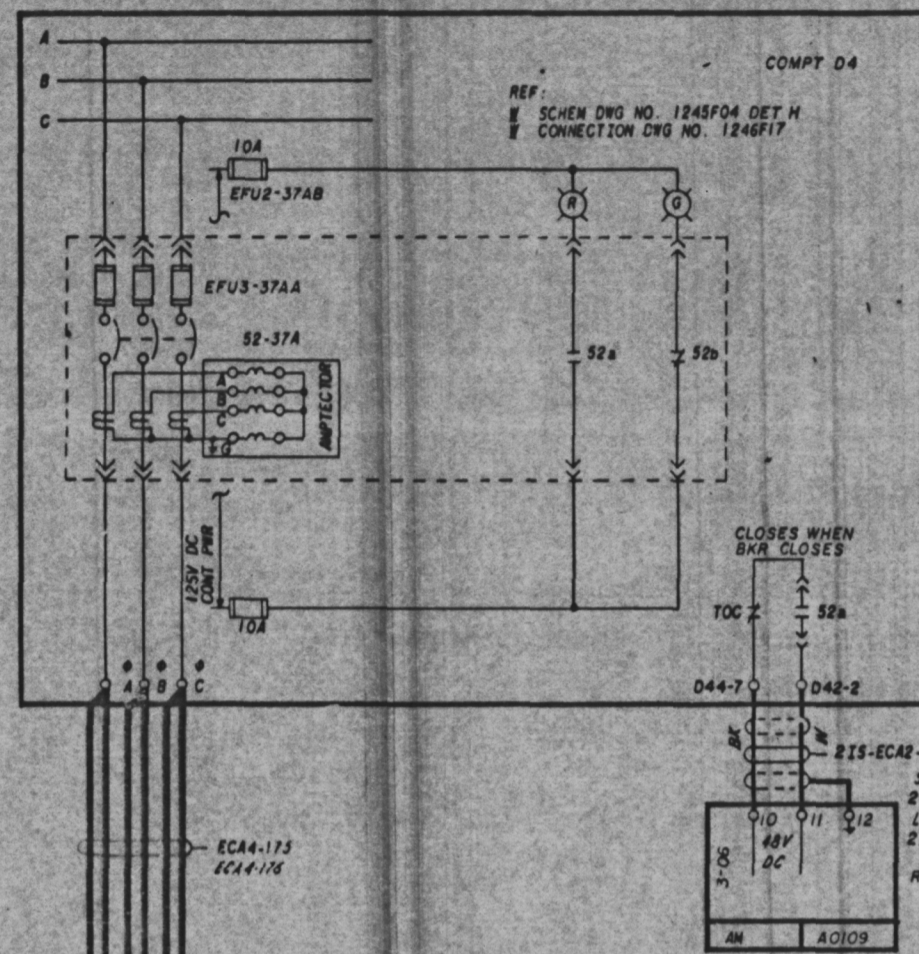





480V LV SWGR 2XB1
ELVS-15

REF:
SCHEM DWG NO. 1245F04 DET H
CONNECTION DWG NO. 1246F17

CLOSES WHEN
BKR CLOSSES
TOC 2 52a
D44-7 D42-2

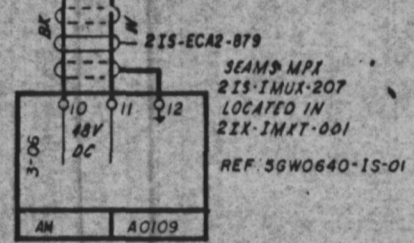

480V MCC 2B2
EMCC-37

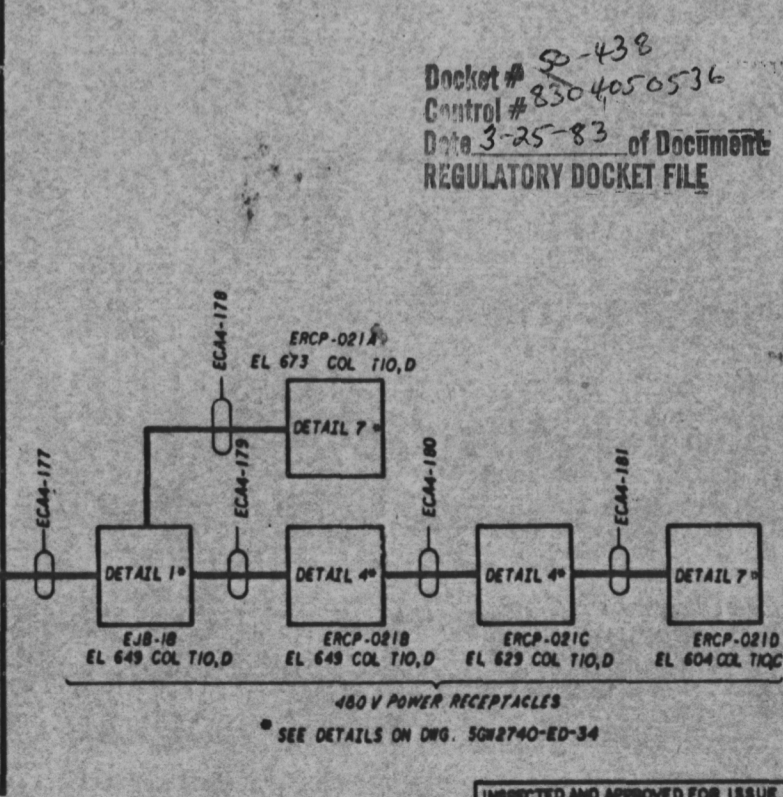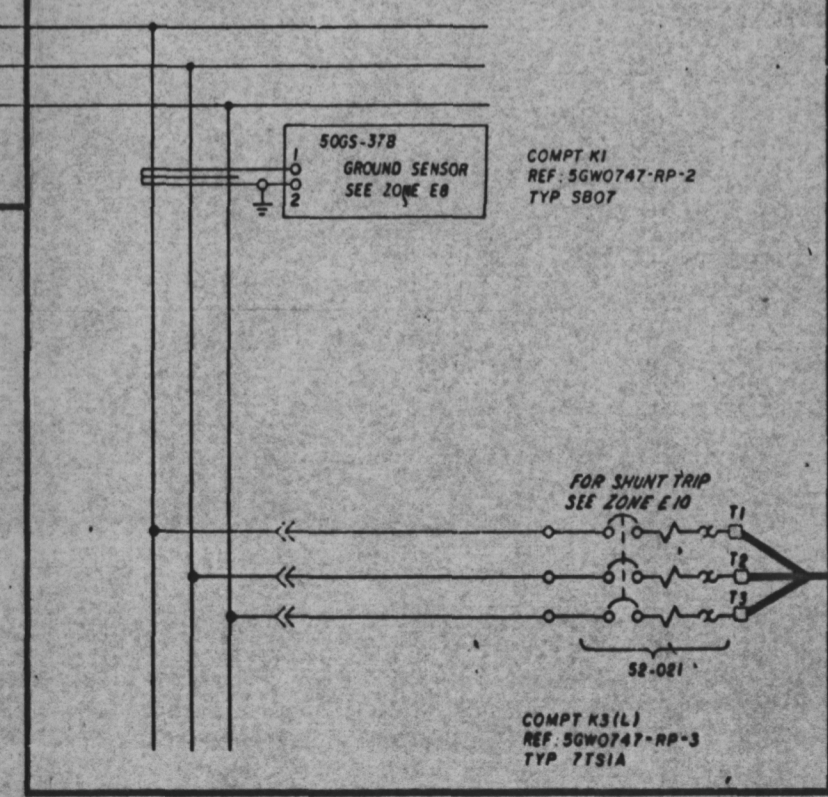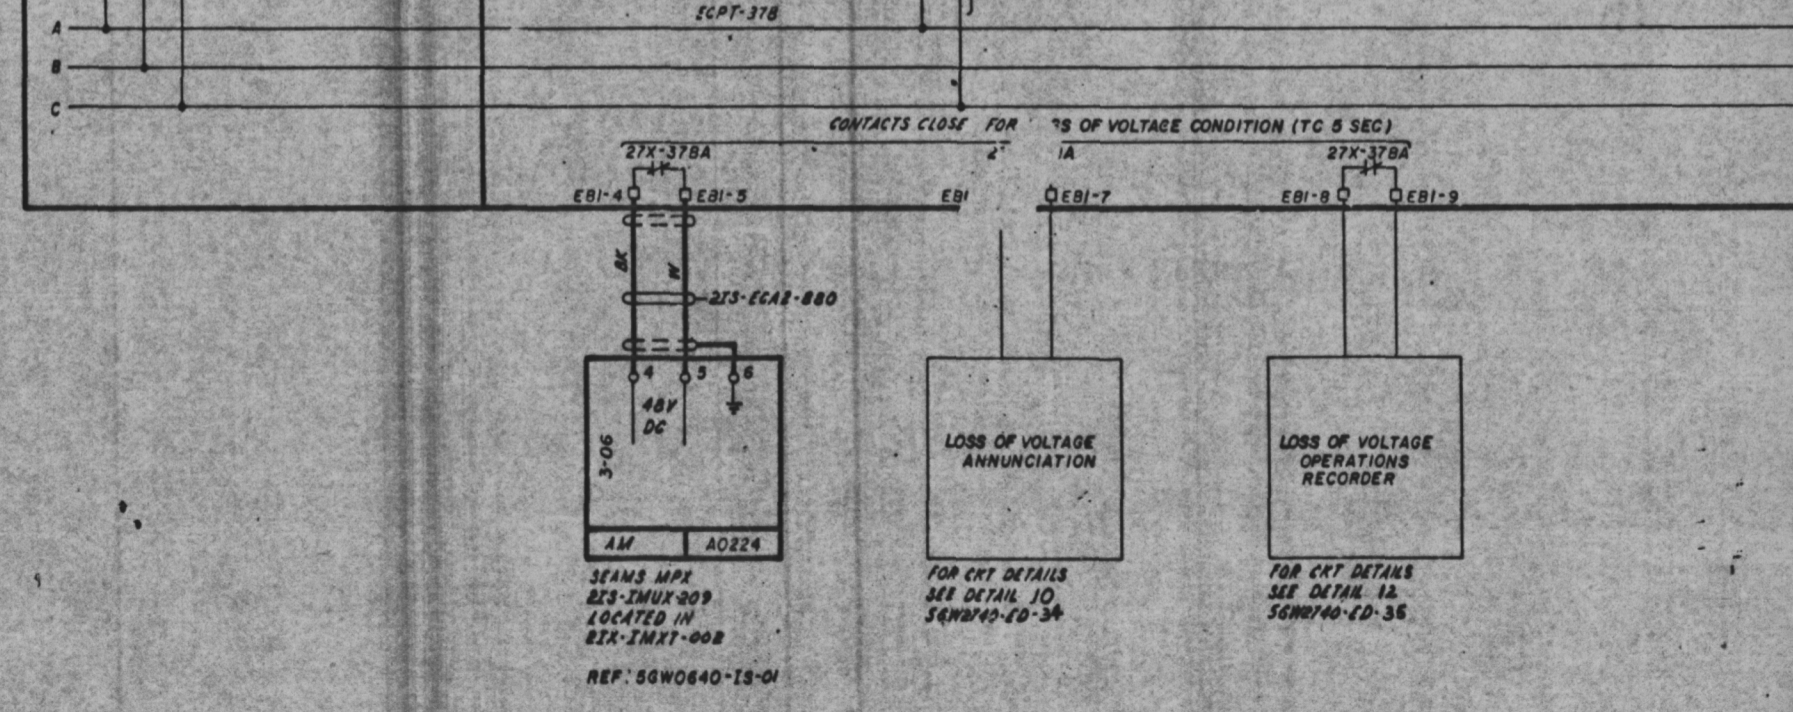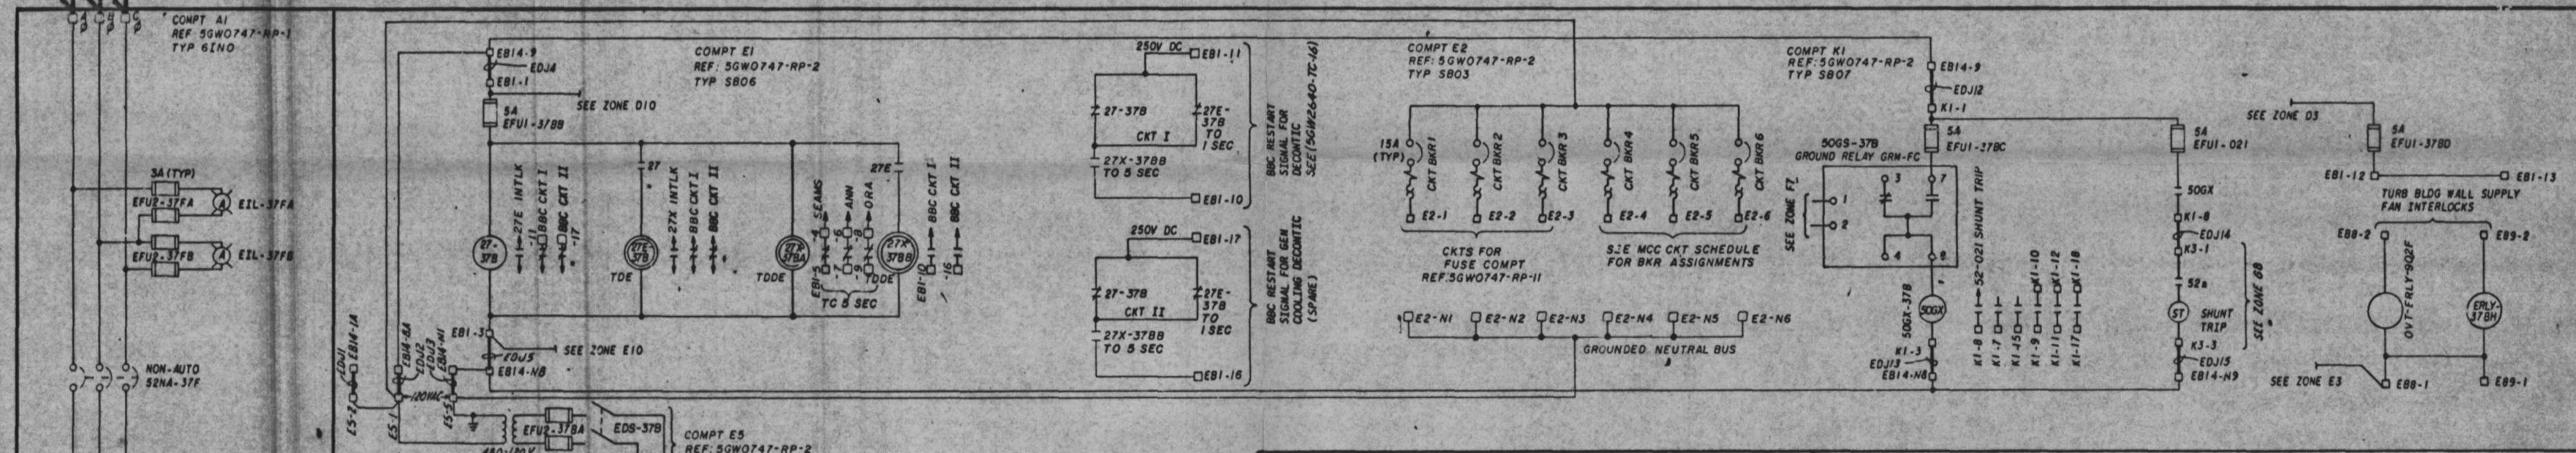

Docket # 83-438
Control # 8304050536
Date 3-25-83 of Document
REGULATORY DOCKET FILE

PRC
APERTURE
CARD

NO.	ECN NO.	DATE	ISSUED BY	CHKD BY	APP'D BY
1					
2					
3					
4					
5					
6					
7					
8					
9					
10					
11					
12					

SCALE: EXCEPT AS NOTED

GENERAL UNIT 2

SYSTEM SCHEMATIC
480V NORMAL AC
AUX POWER DISTRIBUTION SYSTEM

BELLEFONTE NUCLEAR PLANT
TENNESSEE VALLEY AUTHORITY
DIVISION OF ENGINEERING DESIGN

SUBMITTED: *W. A. ...* RECOMMENDED: *L. ...* APPROVED: *M. ...*

INSPECTED AND APPROVED FOR ISSUE: *W. A. ...*

KNOXVILLE 3-17-78 88 E 56M2740-ED-31 NO