


NOTES:
1 FOR GENERAL NOTES AND SYMBOLS SEE DWG 50R2740-ED-01.

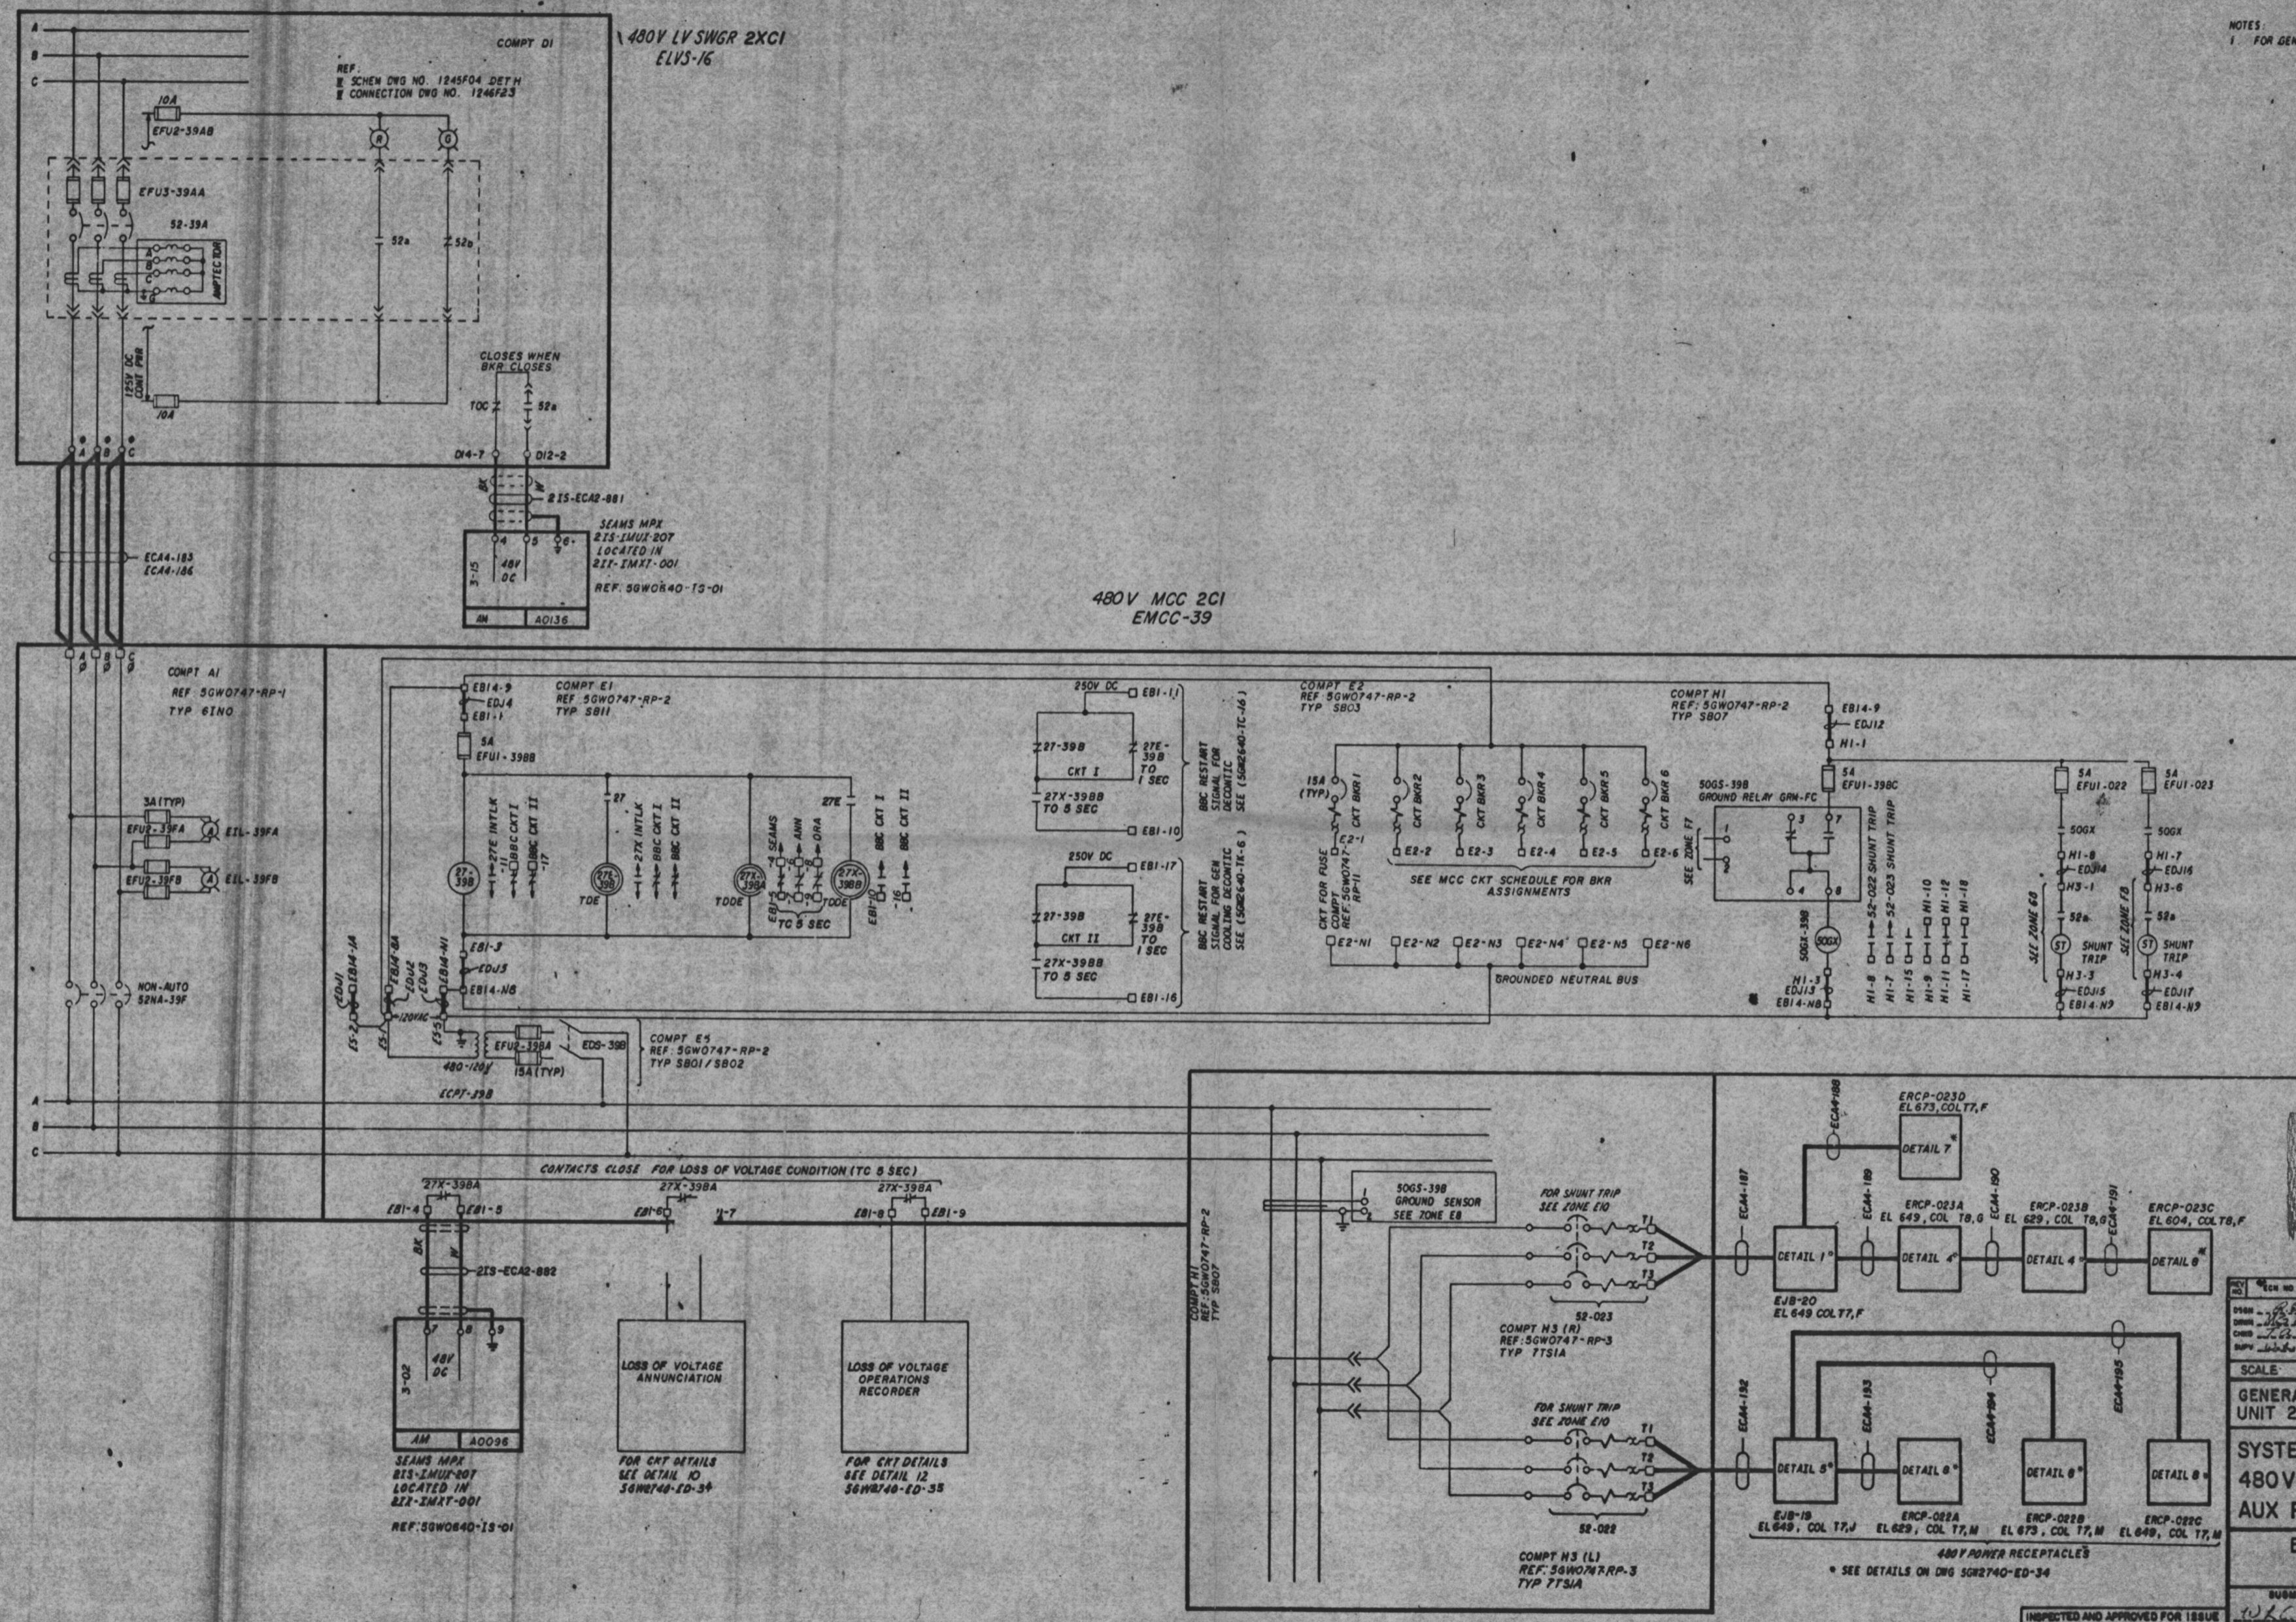

50-438
 Docket # 8804050536
 Date 3-25-83 of Document
 REGULATORY DOCKET FILE

PRC
 APERTURE
 CARD

REV	NO	DATE	DESCRIPTION	BY	CHKD	APPD
1						

SCALE: EXCEPT AS NOTED

GENERAL UNIT 2

SYSTEM SCHEMATIC
 480V NORMAL AC
 AUX POWER DISTRIBUTION SYSTEM

BELLEFONTE NUCLEAR PLANT
 TENNESSEE VALLEY AUTHORITY
 DIVISION OF ENGINEERING DESIGN

SUBMITTED: [Signature]
 RECOMMENDED: [Signature]
 APPROVED: [Signature]

INSPECTED AND APPROVED FOR ISSUE: [Signature]

KNOXVILLE, TN, 379 88 E SGW2740-ED-32 NO.