

A

B

C


D

E

F

G

FOR NOTES SEE 50W090-EP-06 AND SUBSTITUTE 2 FOR 1 ON
UNIT PREFIXES IN NOTES WHERE APPLICABLE.

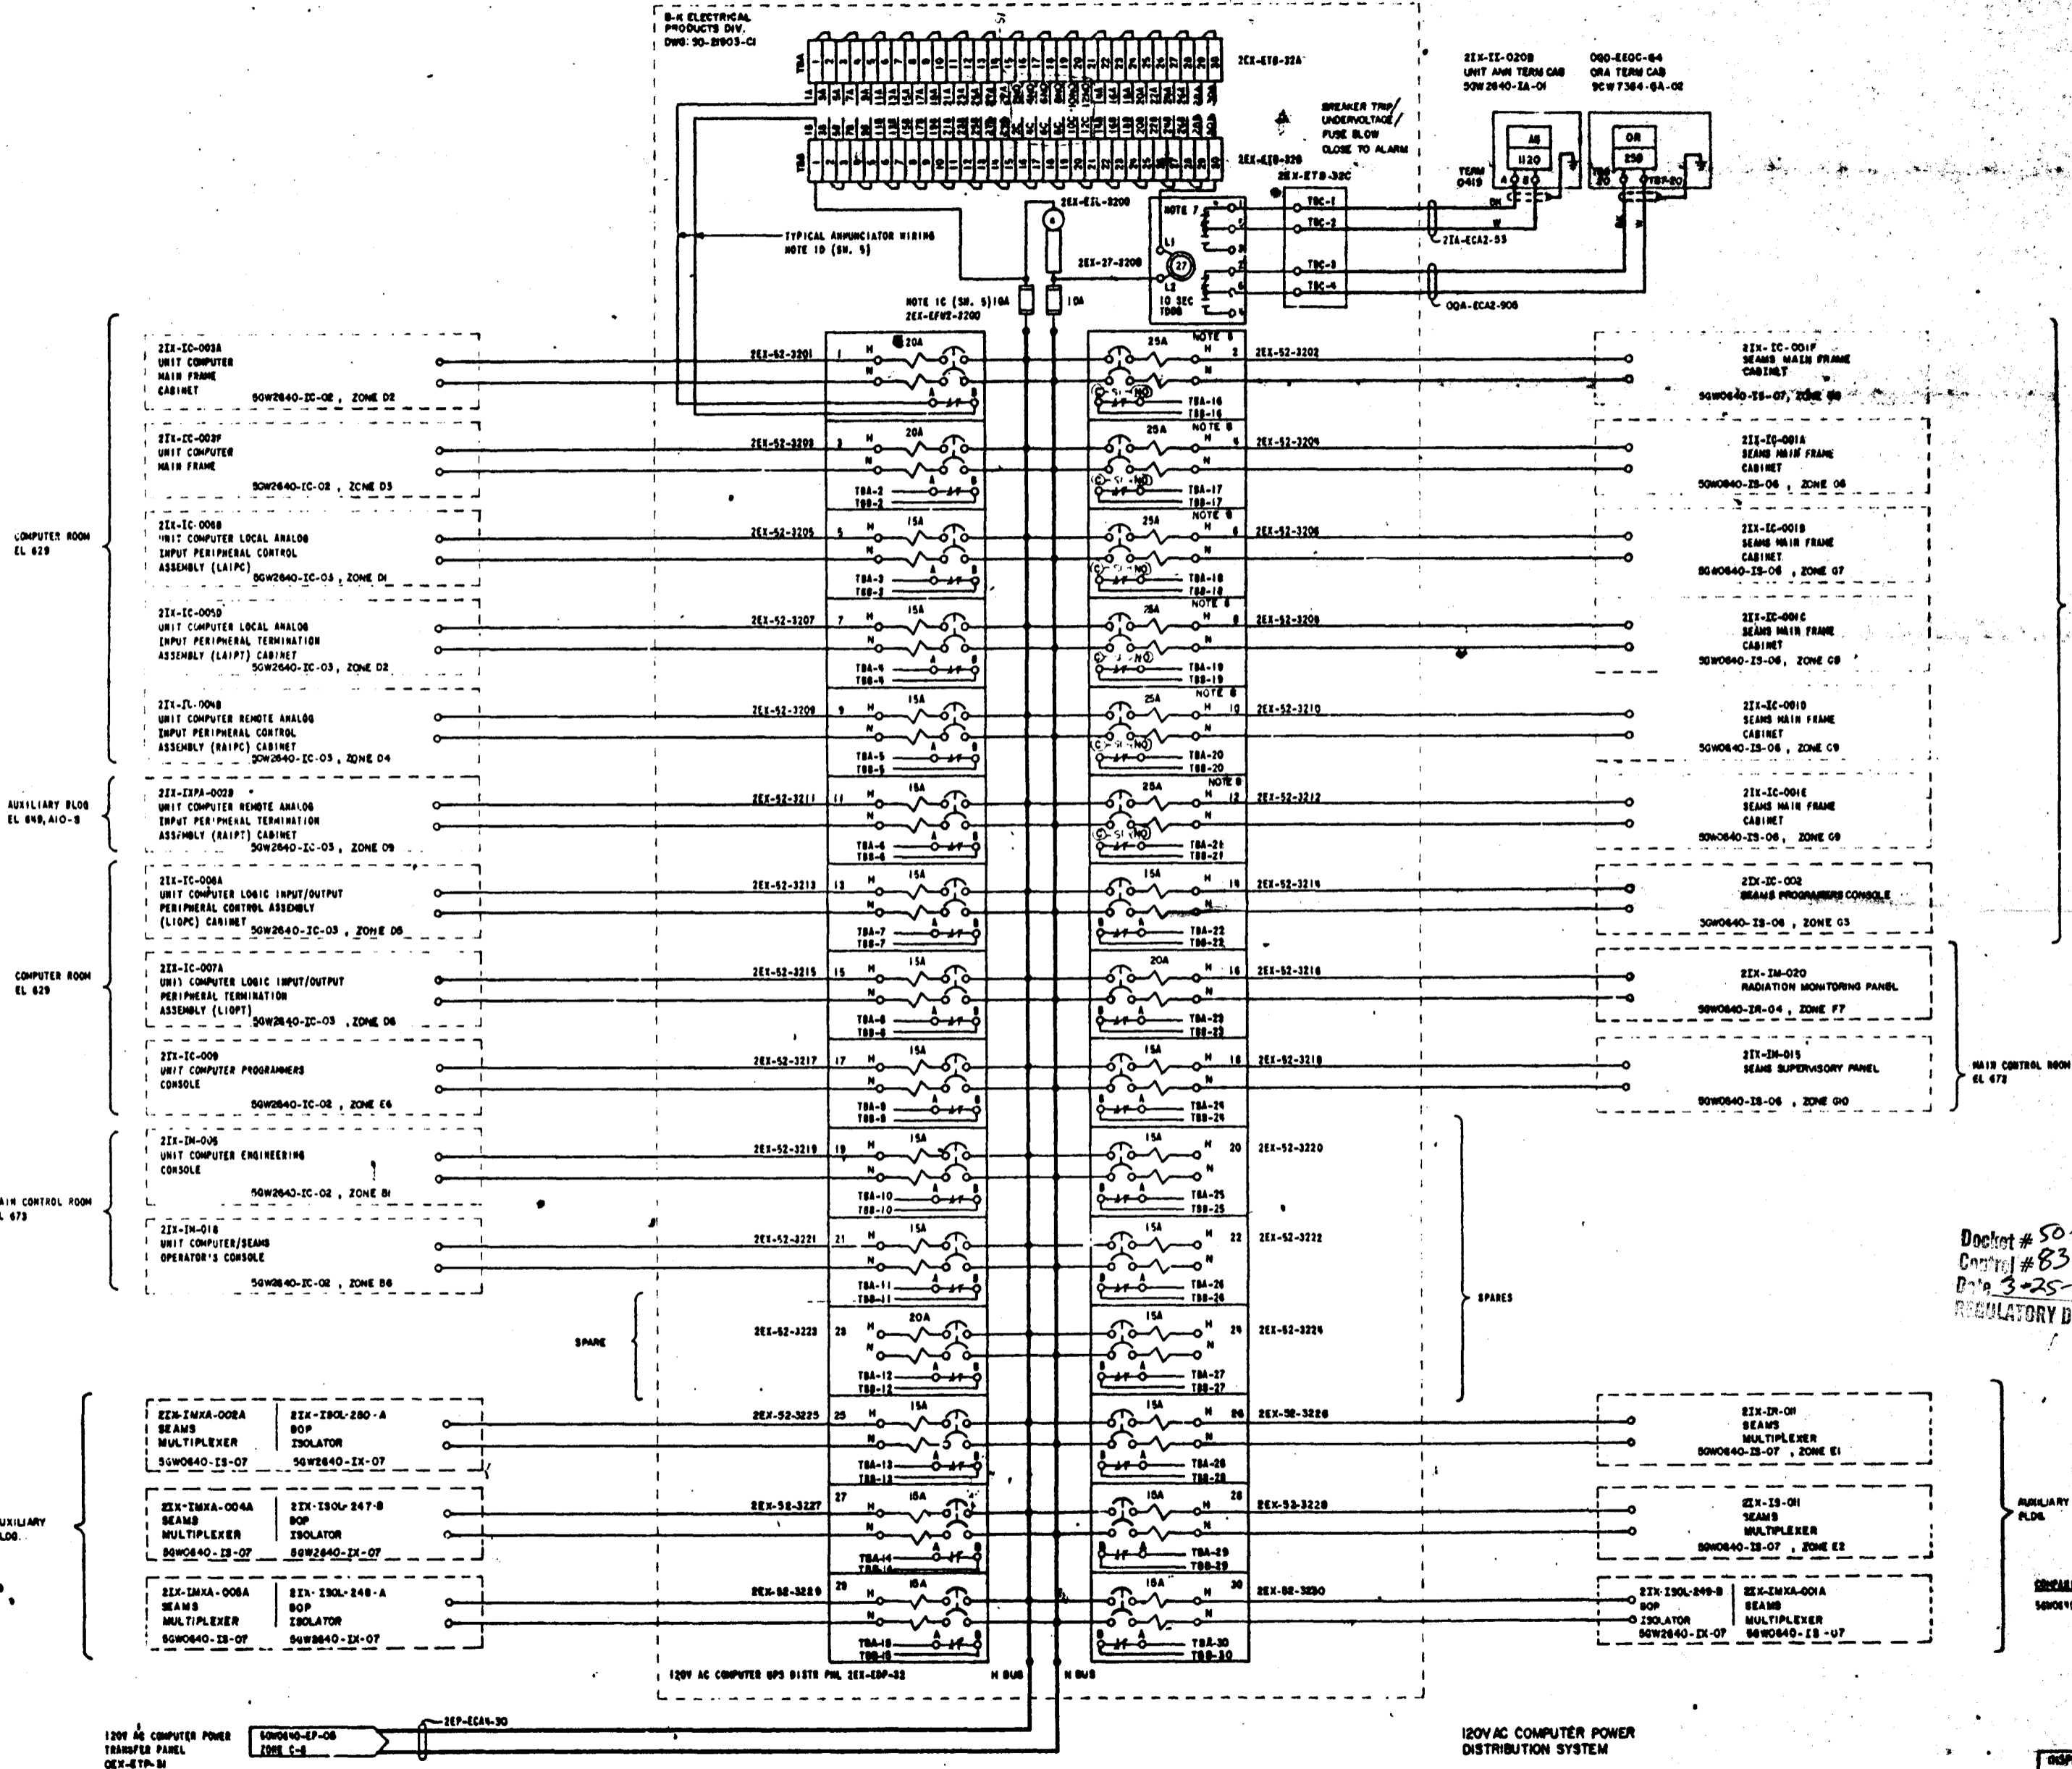

PRC
APERTURE
CARD

Docket # 50-438
Control # 8304050536
Data 3-25-83 of Document
REGULATORY DOCKET FILE

REV	DATE	DESCRIPTION
4	7-7-81	...
3	7-7-80	...
2
1

GENERAL
UNITS 1&2


TENNESSEE VALLEY AUTHORITY
DIVISION OF ENGINEERING DESIGN

SUBMITTED	RECOMMENDED	APPROVED
[Signature]	[Signature]	[Signature]

RESPECTED AND APPROVED FOR ISSUE
DESIGN PROJECT MANAGER

KNOXVILLE 11.3.77 88 E SCM0640-EP-07


