


FOR GENERAL NOTES, REFERENCES AND PLAN VIEW, SEE SGM0640-EP-19.

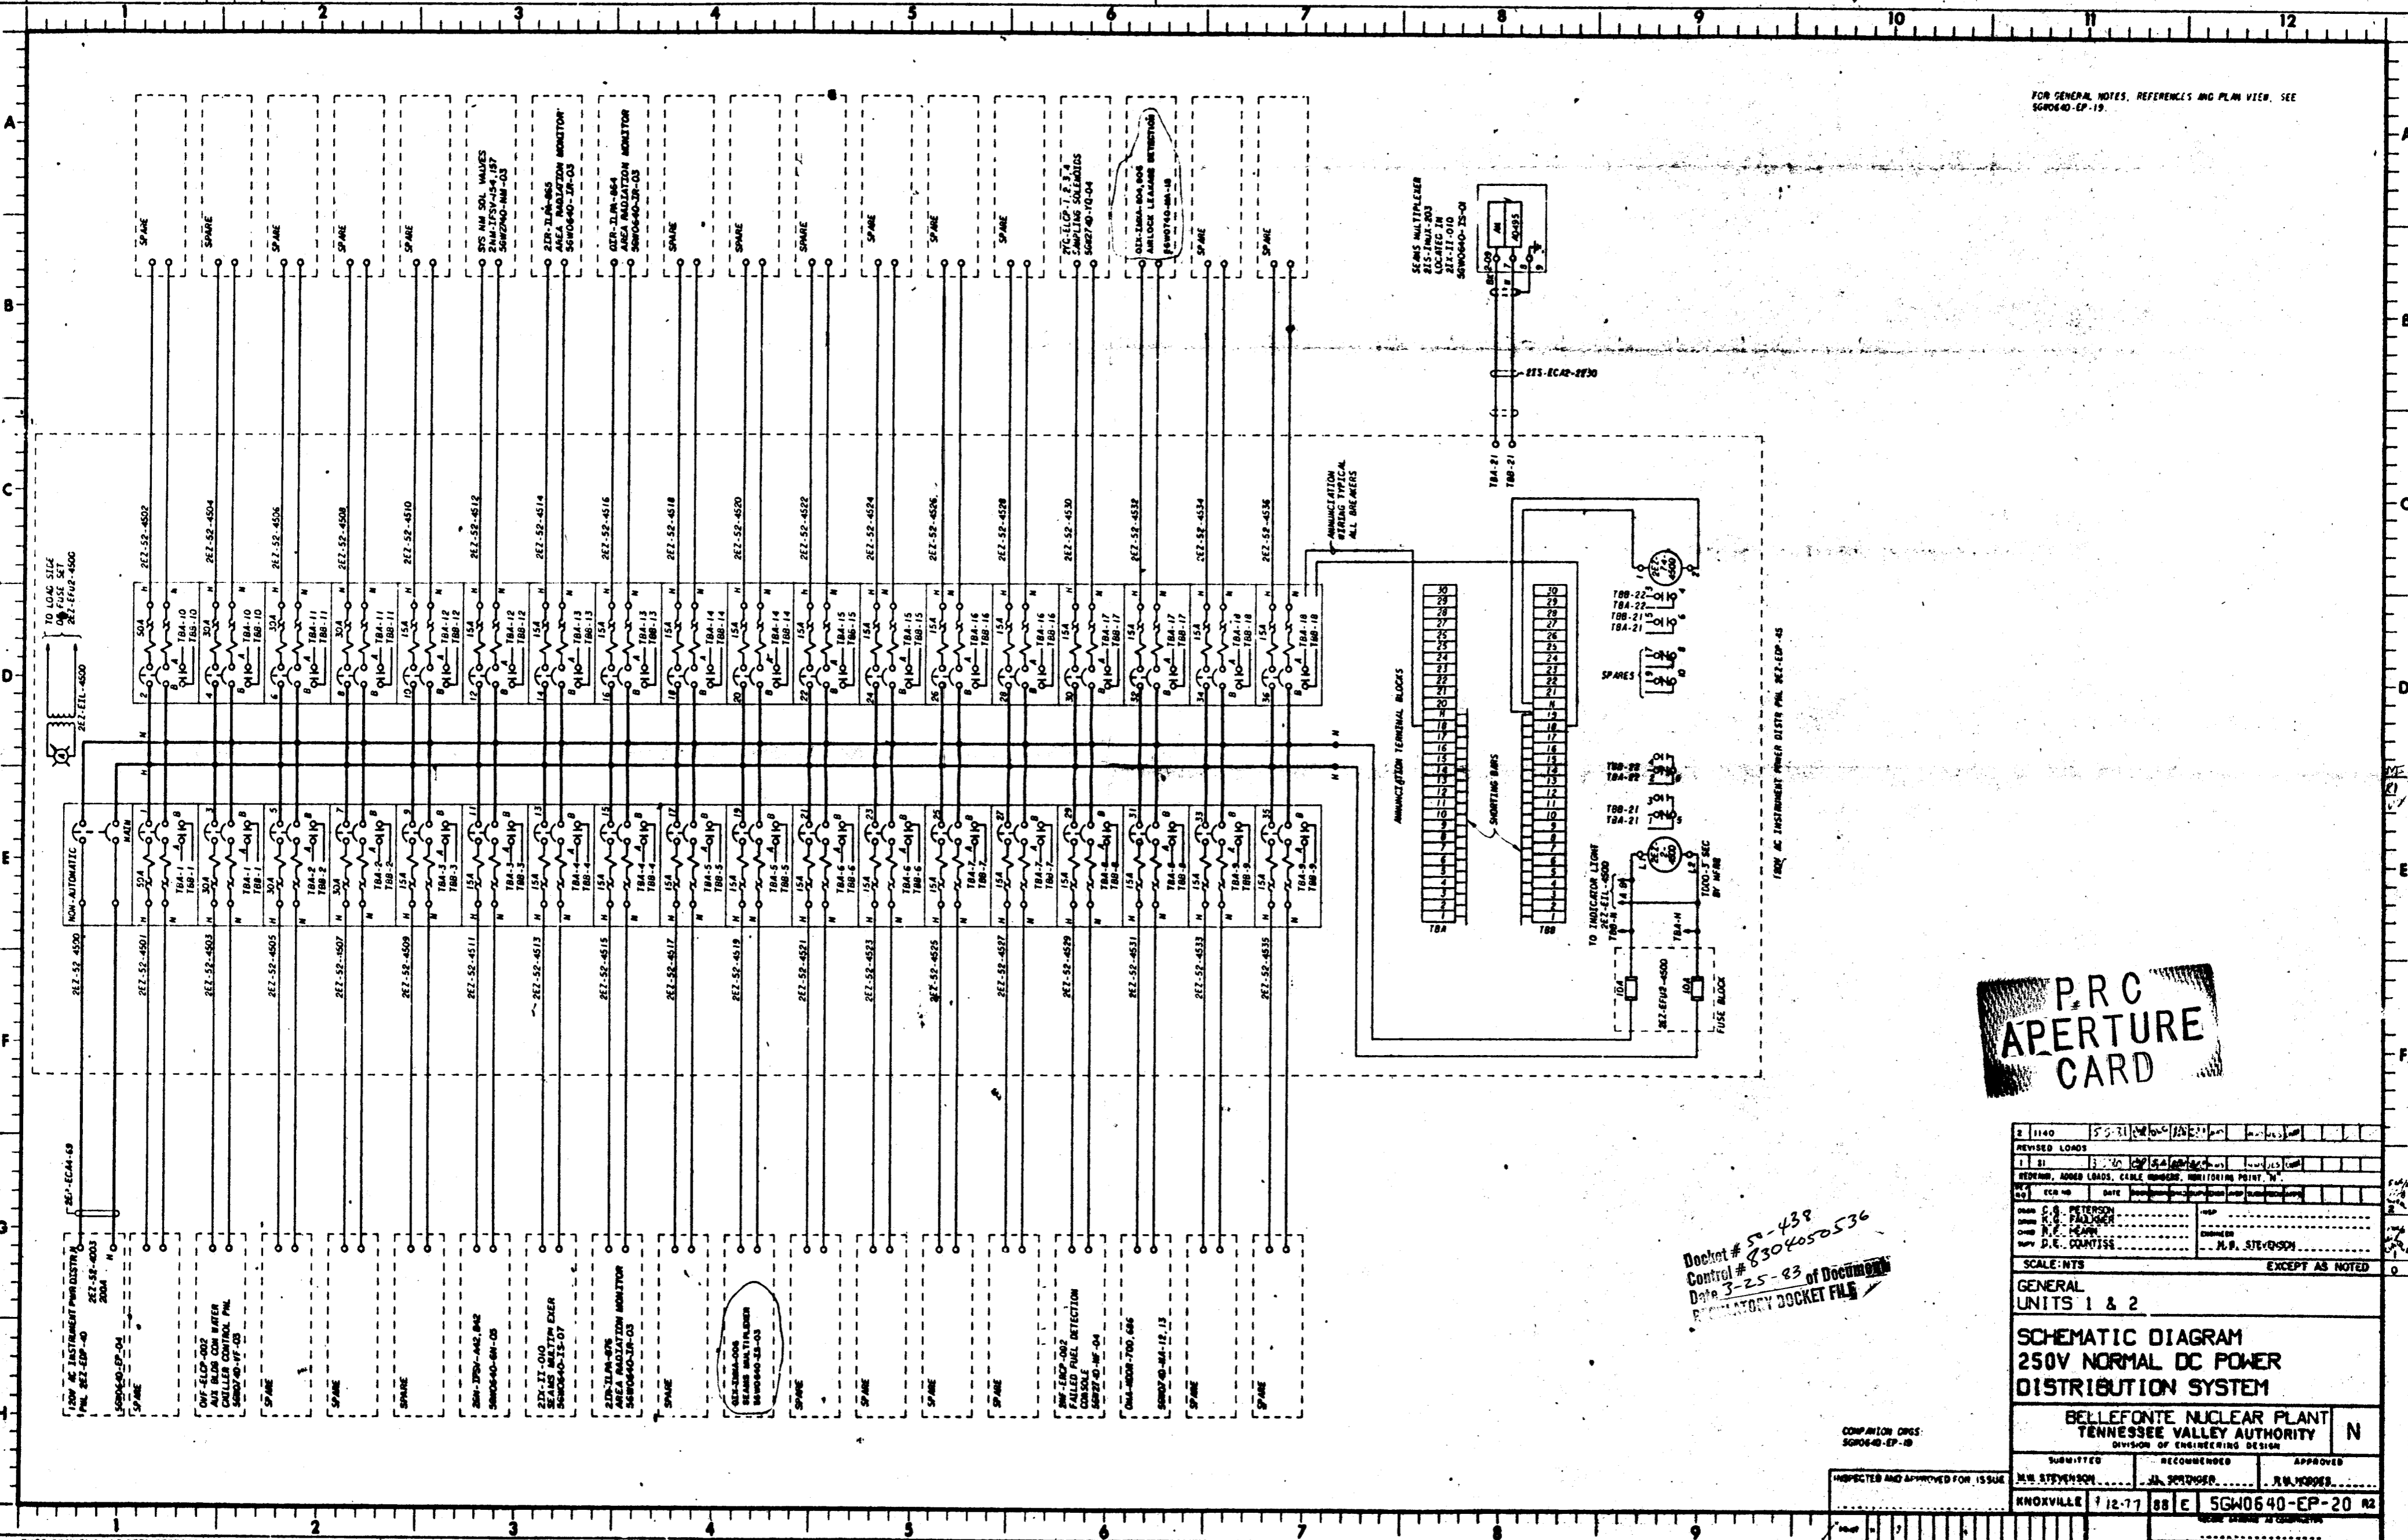

P.R.C APERTURE CARD

Docket # S-438
Control # 8304050536
Date 3-25-83 of Document
PRELIMINARY DOCKET FILE

COMPANION DRGS:
SGM0640-EP-19

2	1140	12-7-77	88 E	SGM0640-EP-20	20
REVISED LOADS					
RETRNO, ADDED LOADS, CABLE NUMBER, MONITORING POINT, N					
SCALE: NTS EXCEPT AS NOTED					
GENERAL UNITS 1 & 2					
SCHEMATIC DIAGRAM 250V NORMAL DC POWER DISTRIBUTION SYSTEM					
BELLEFONTE NUCLEAR PLANT TENNESSEE VALLEY AUTHORITY					
SUBMITTED		RECOMMENDED		APPROVED	
J.M. STEVENSON		J.L. SCOTTS		J.W. WOODS	
INSPECTED AND APPROVED FOR ISSUE					
KNOXVILLE 12-7-77 88 E SGM0640-EP-20 20					