
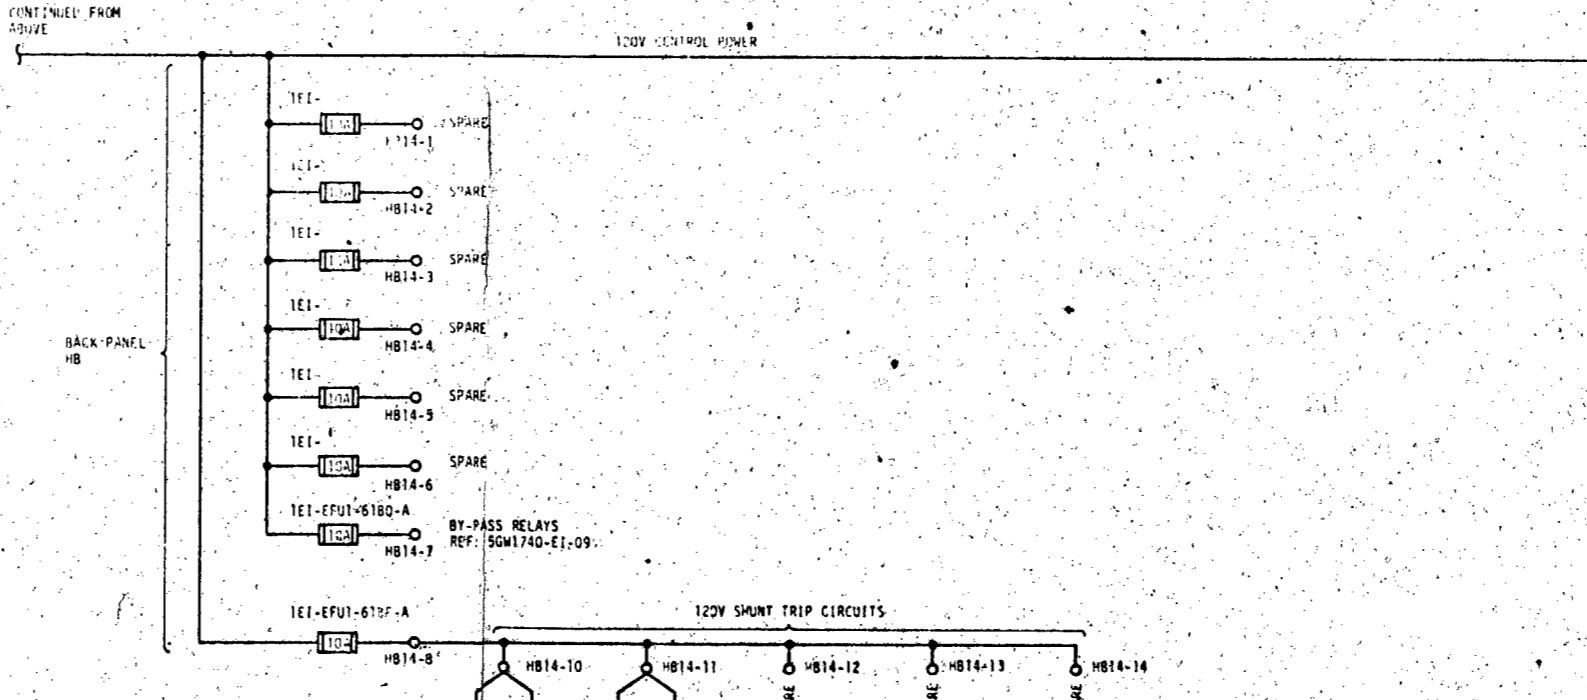
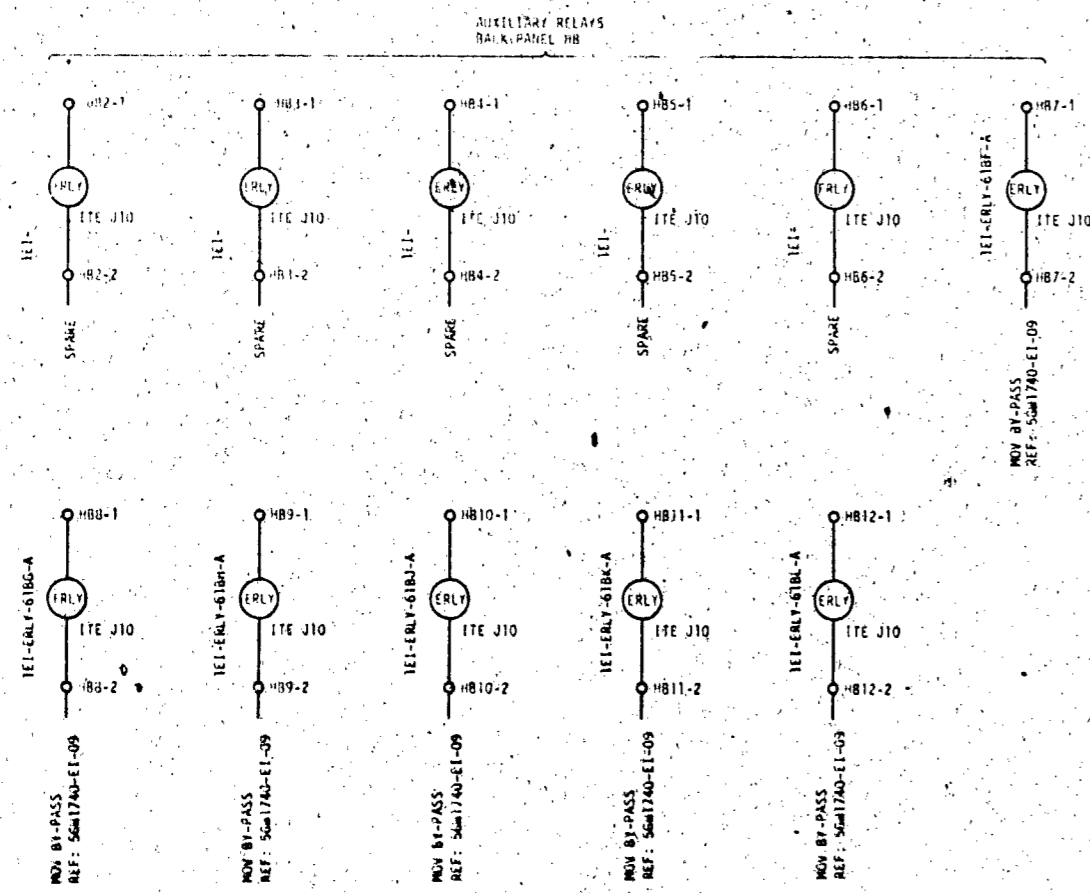


NOTES:
1. FOR GENERAL NOTES, REFERENCES AND SYMBOLS SEE DWG. SAW1732-EI-01.

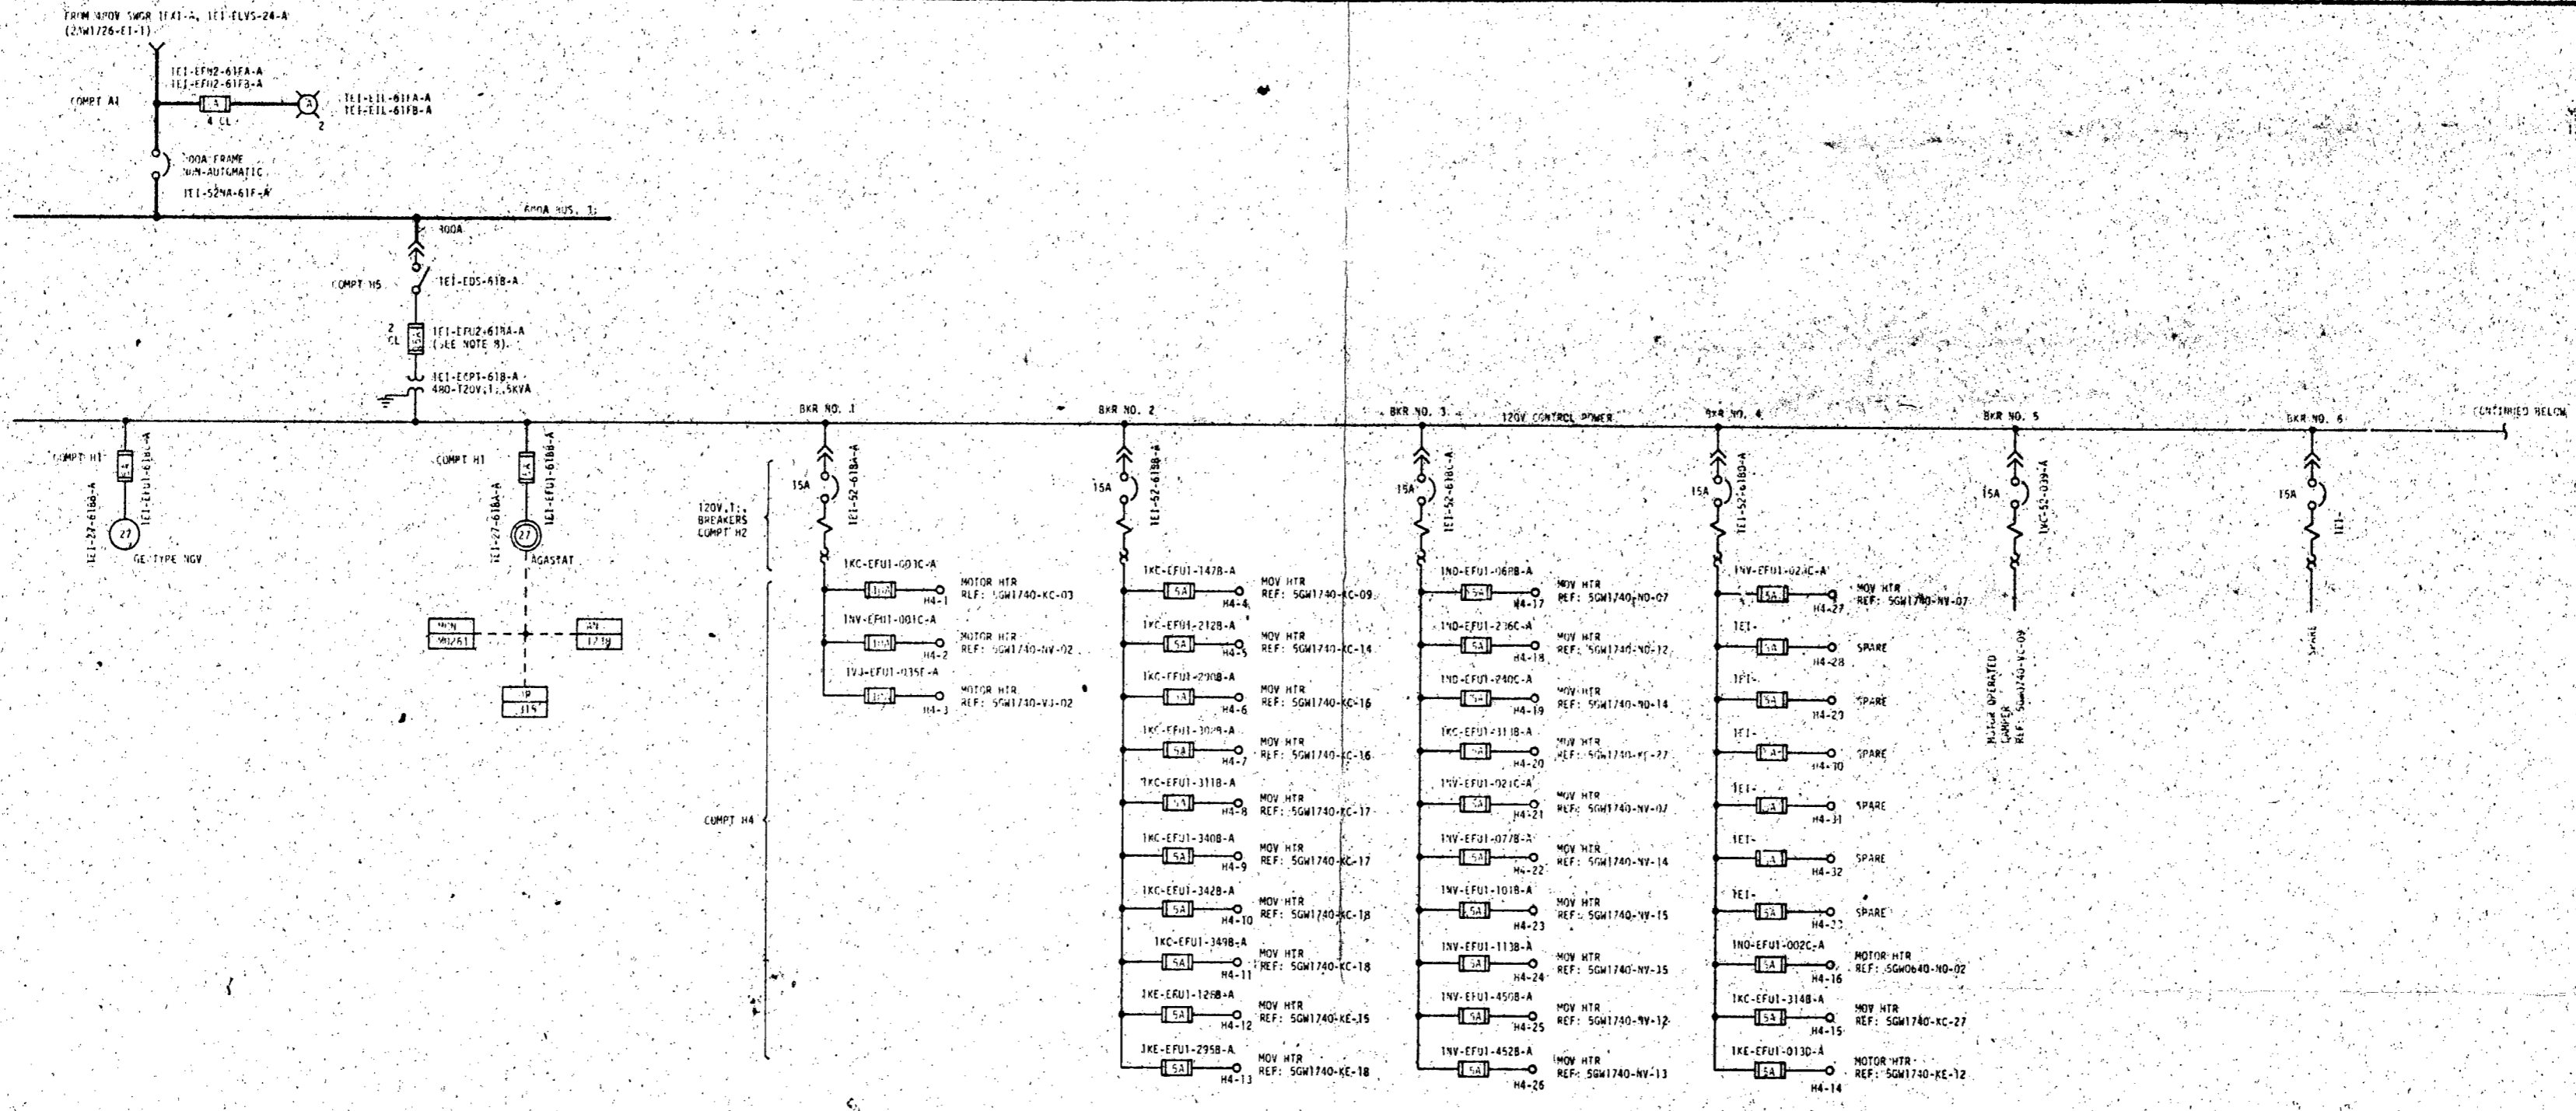

Docket # 50738
Control # 8304050536
P-83-25-93 of Document
REGULATORY DOCKET FILE

PRC
APERTURE
CARD

REV. NO.	REV. DATE	BY	CHKD.	DATE	REVISION
001					
002					
003					
004					
005					
006					
007					
008					
009					
010					

DESIGNED BY: <i>E. J. [Signature]</i>	ENGINEER
CHKD. BY: <i>[Signature]</i>	ENGINEER
SUPV. BY: <i>[Signature]</i>	ENGINEER

SCALE: NTS
EXCEPT AS NOTED

AUXILIARY BUILDING
UNIT 1

SINGLE LINE
480V MCC 1E1-A
1E1-EMCC-61-A

BELLEFONTE NUCLEAR PLANT
TENNESSEE VALLEY AUTHORITY
DIVISION OF ENGINEERING DESIGN

INSPECTED AND APPROVED FOR ISSUE: *[Signature]*
KNOXVILLE 3-9-82

RECOMMENDED: *[Signature]*
APPROVED: *[Signature]*

00 E SAW1732-EI-03 R0