
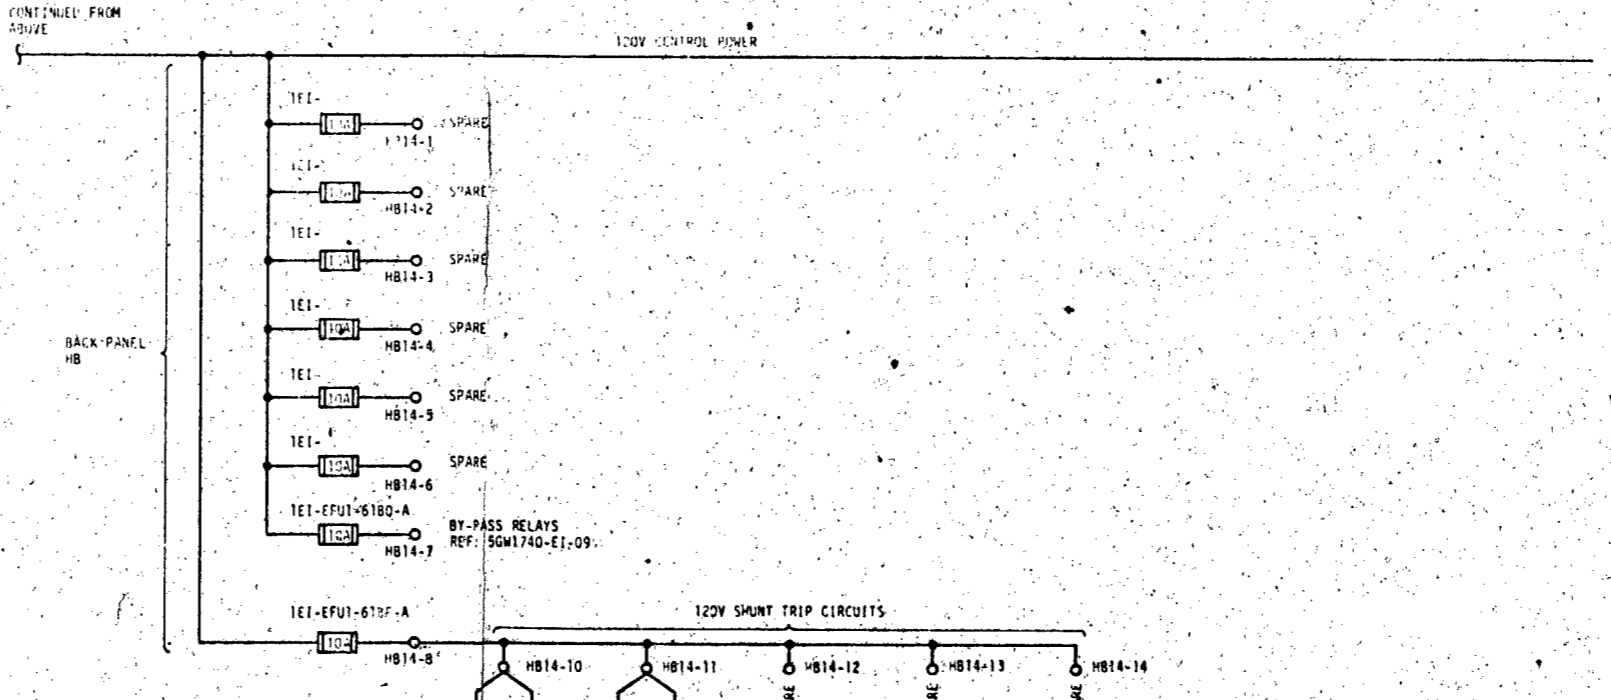
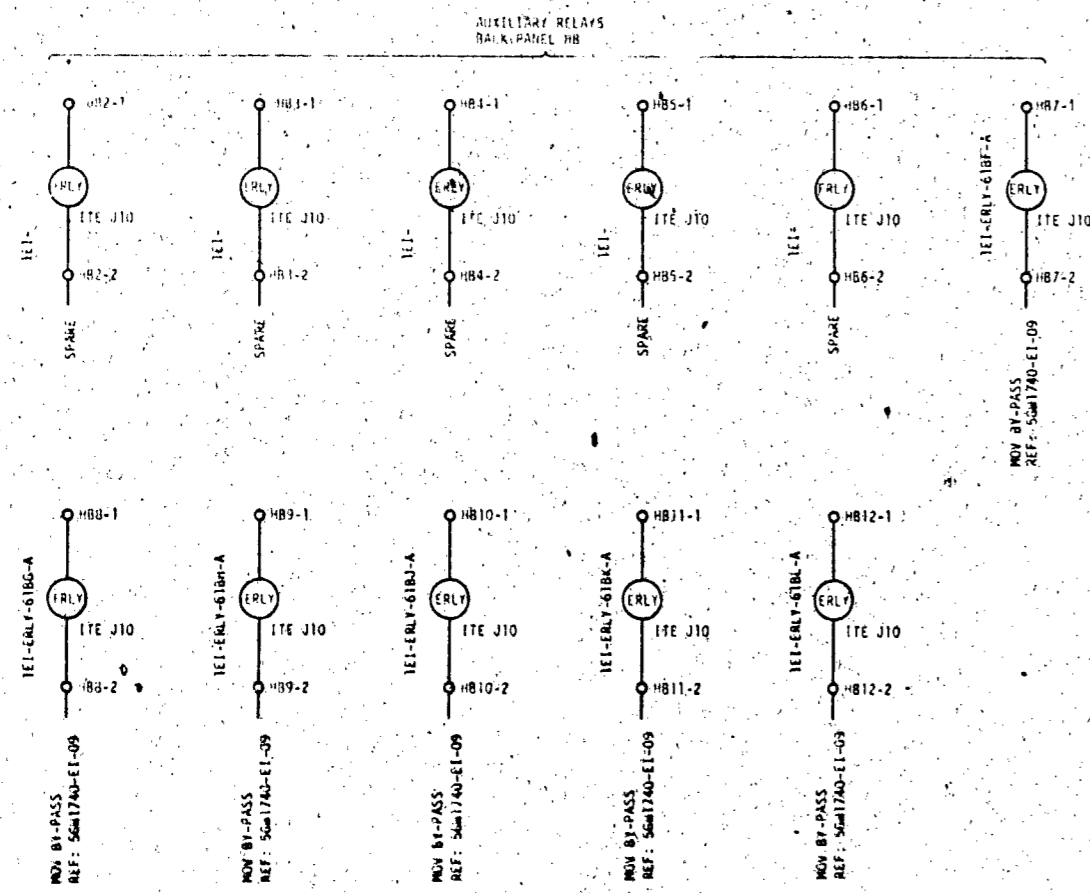


NOTES:
1. FOR GENERAL NOTES, REFER TO DWS AND SYMBOLS SEE DWG. SAW1732-EI-01.

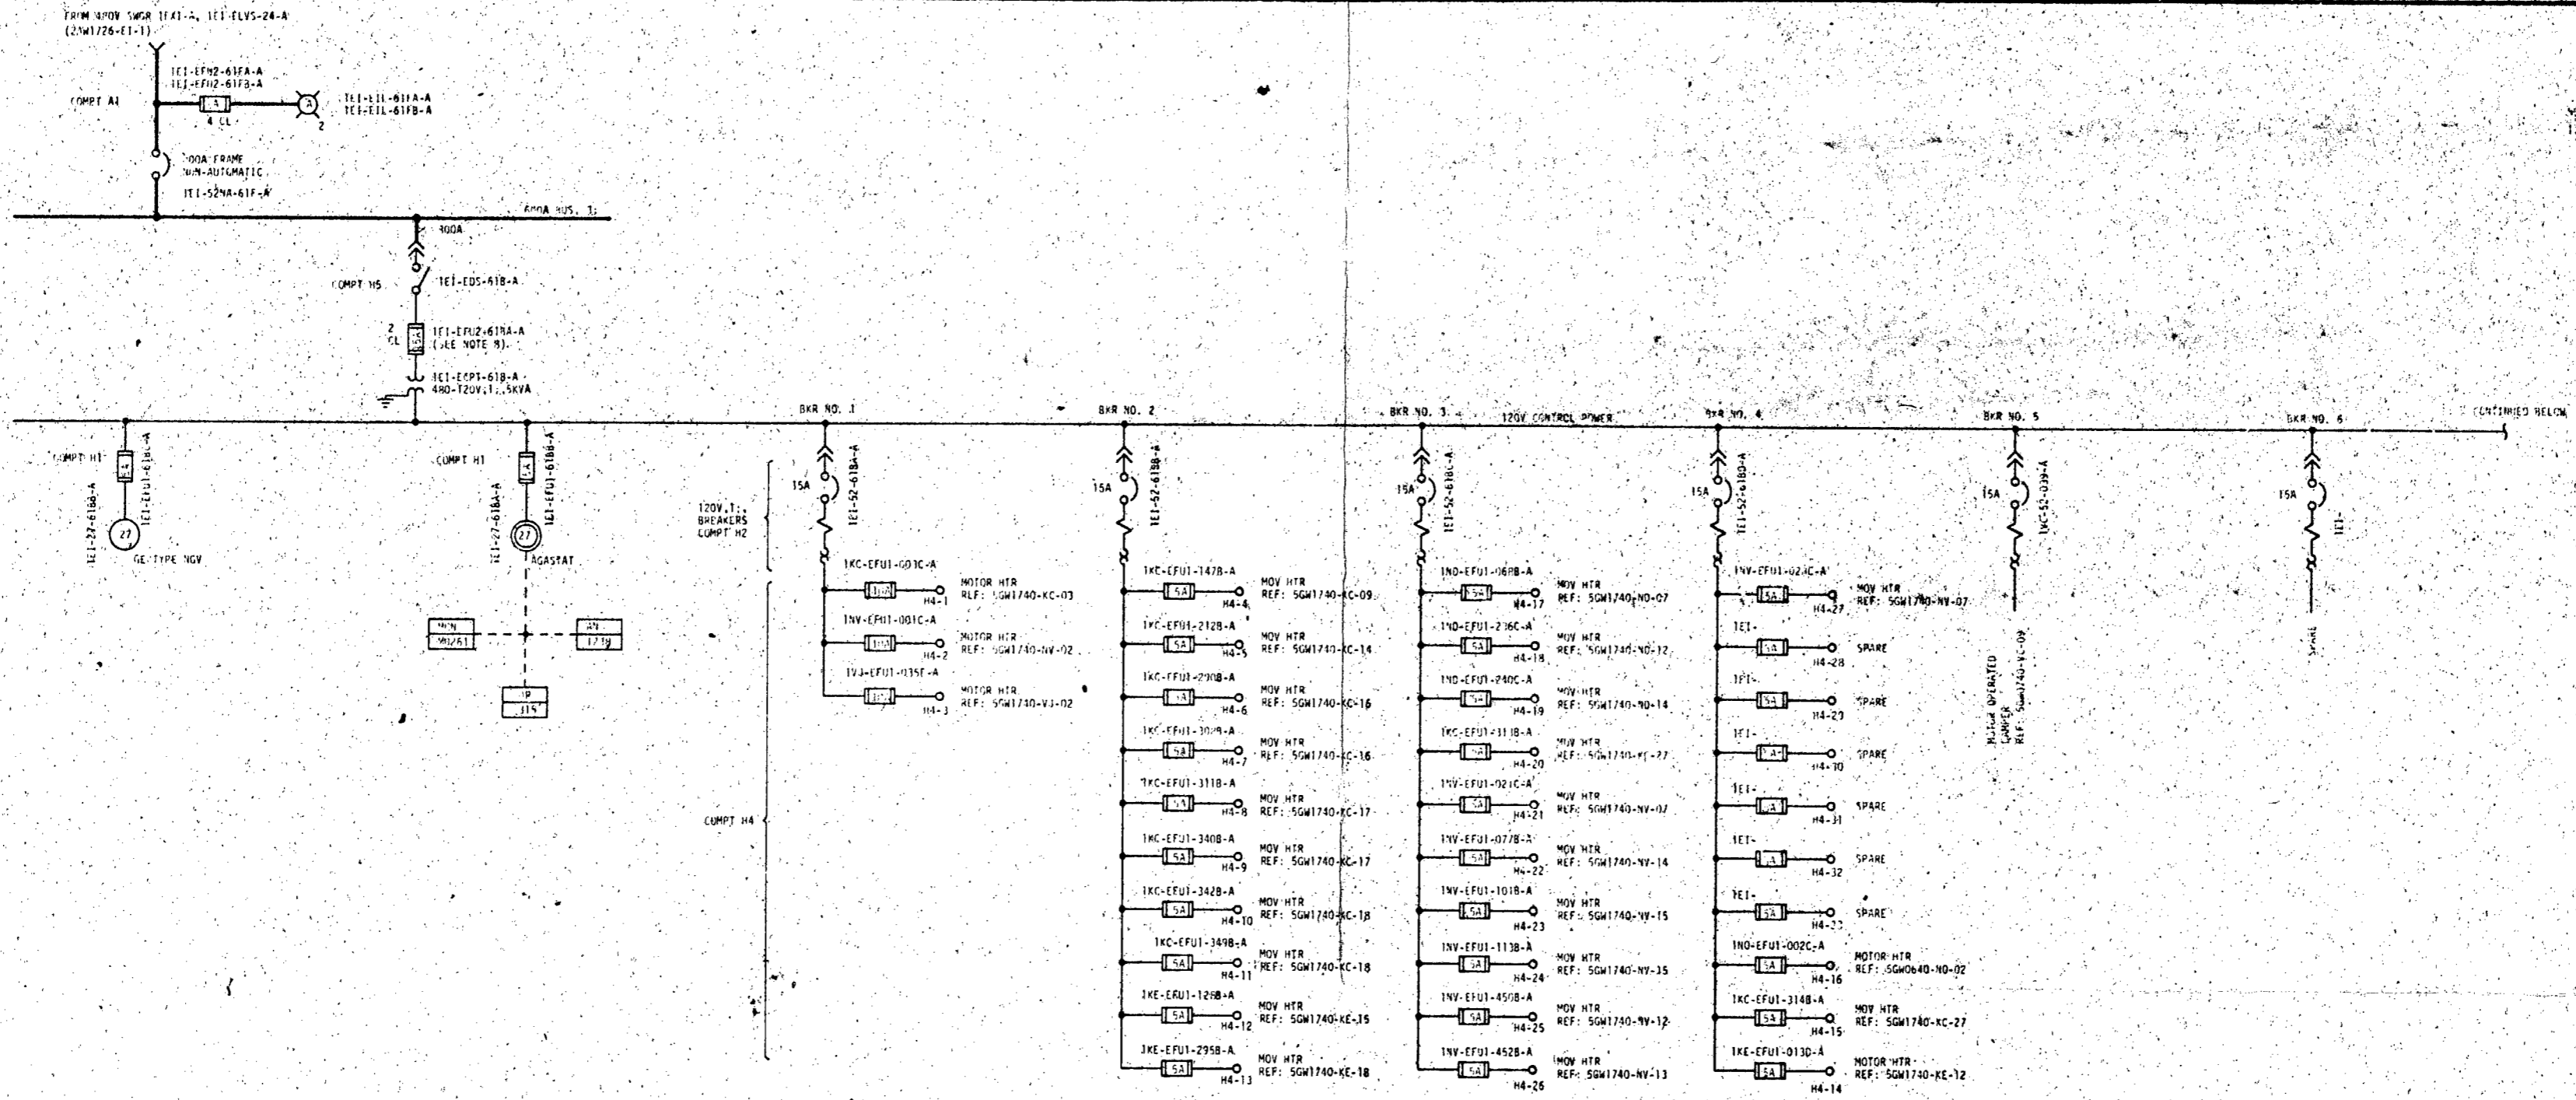

Docket # 50 438
Control # 830 40 50536
P-83-25-93 of Document
REGULATORY DOCKET FILE

PRC
APERTURE
CARD

REV	NO.	DATE	BY	CHKD	APP'D	REASON

SCALE: NTS
EXCEPT AS NOTED

AUXILIARY BUILDING
UNIT 1

SINGLE LINE
480V MCC 1E1-A
1E1-EMCC-61-A

DESIGNED BY E.E.B. F.W. Dyer	CHKD BY F.D. Deane	ENGR W.A. Deane
REVIEWED BY E.E.B. F.W. Dyer	CEB W.A.	MEB W.A.
INSPECTED AND APPROVED FOR ISSUE W.A. Deane	RECOMMENDED W.A. Deane	APPROVED W.A. Deane

KNOXVILLE 3-9-82 88 E SAW1732-EI-03 R0