
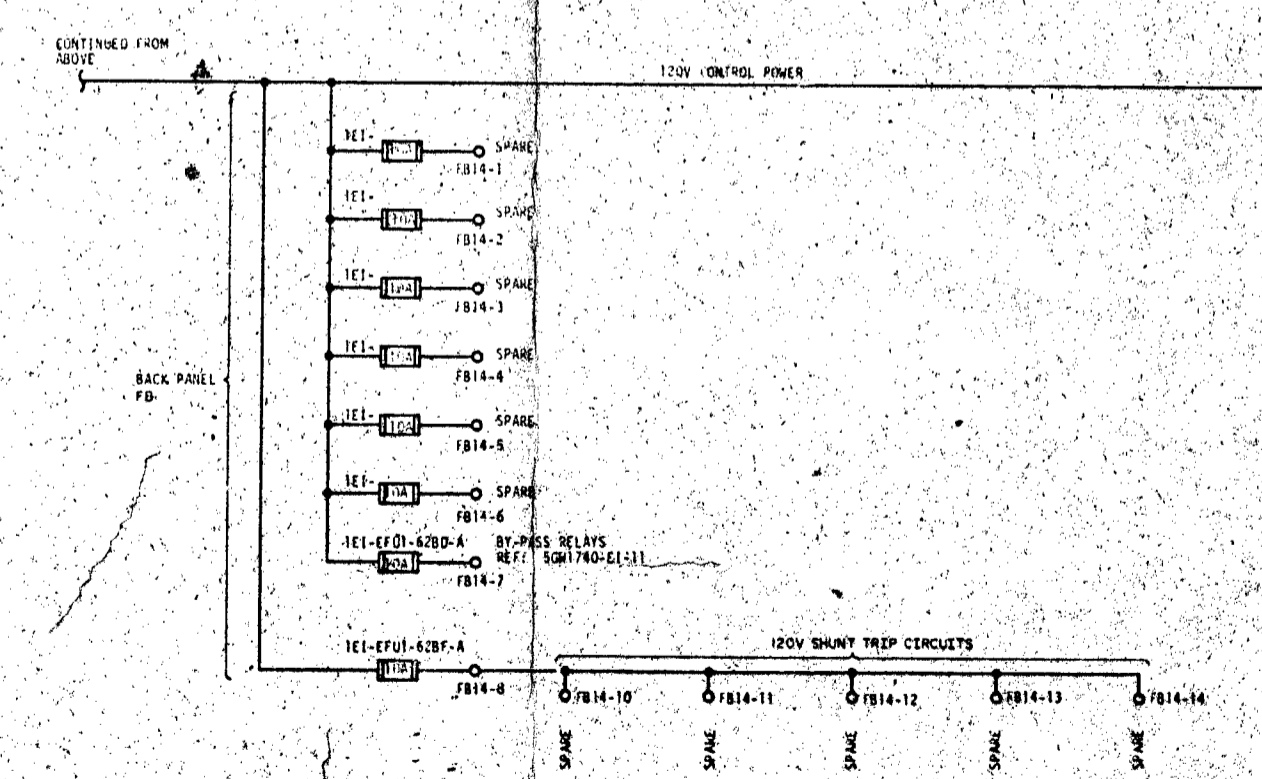
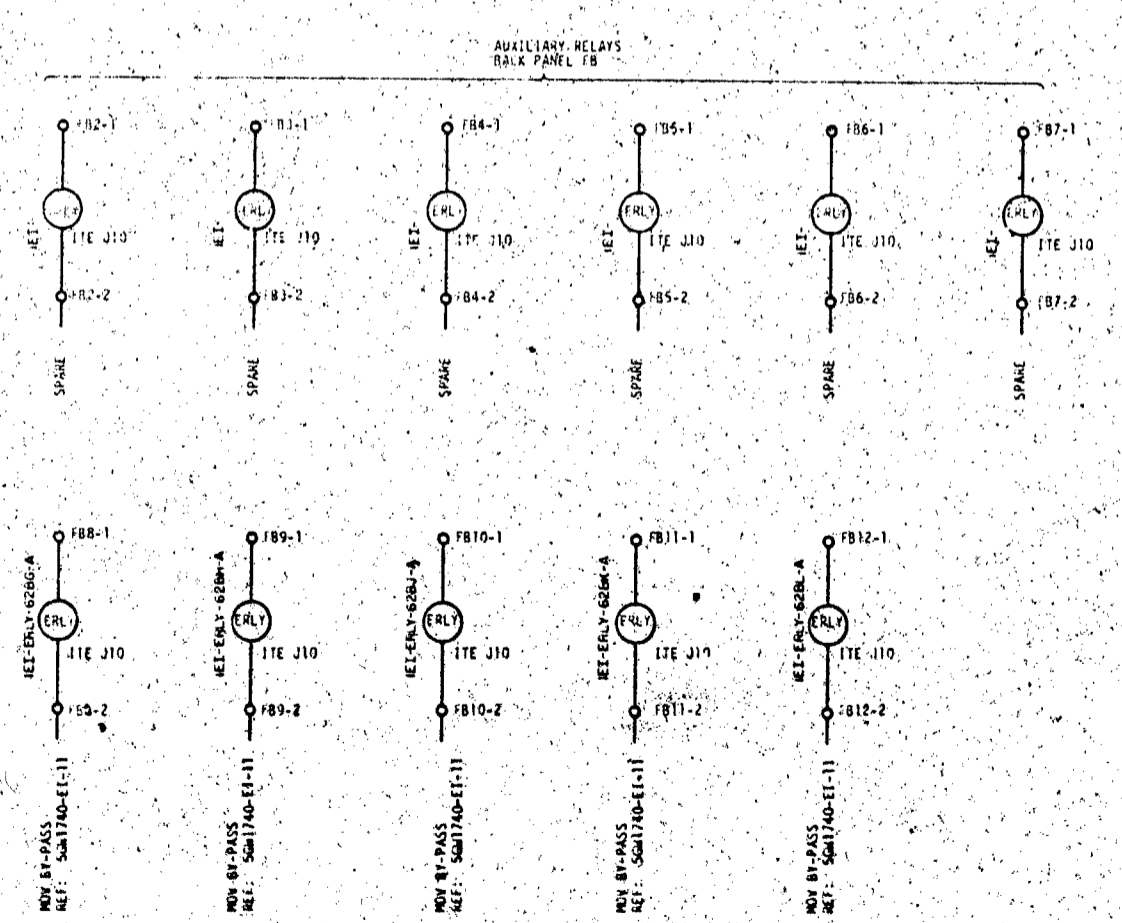


NOTES:
1. FOR GENERAL NOTES, REFERENCE IS MADE TO SHEET 5AW1734-EI-01

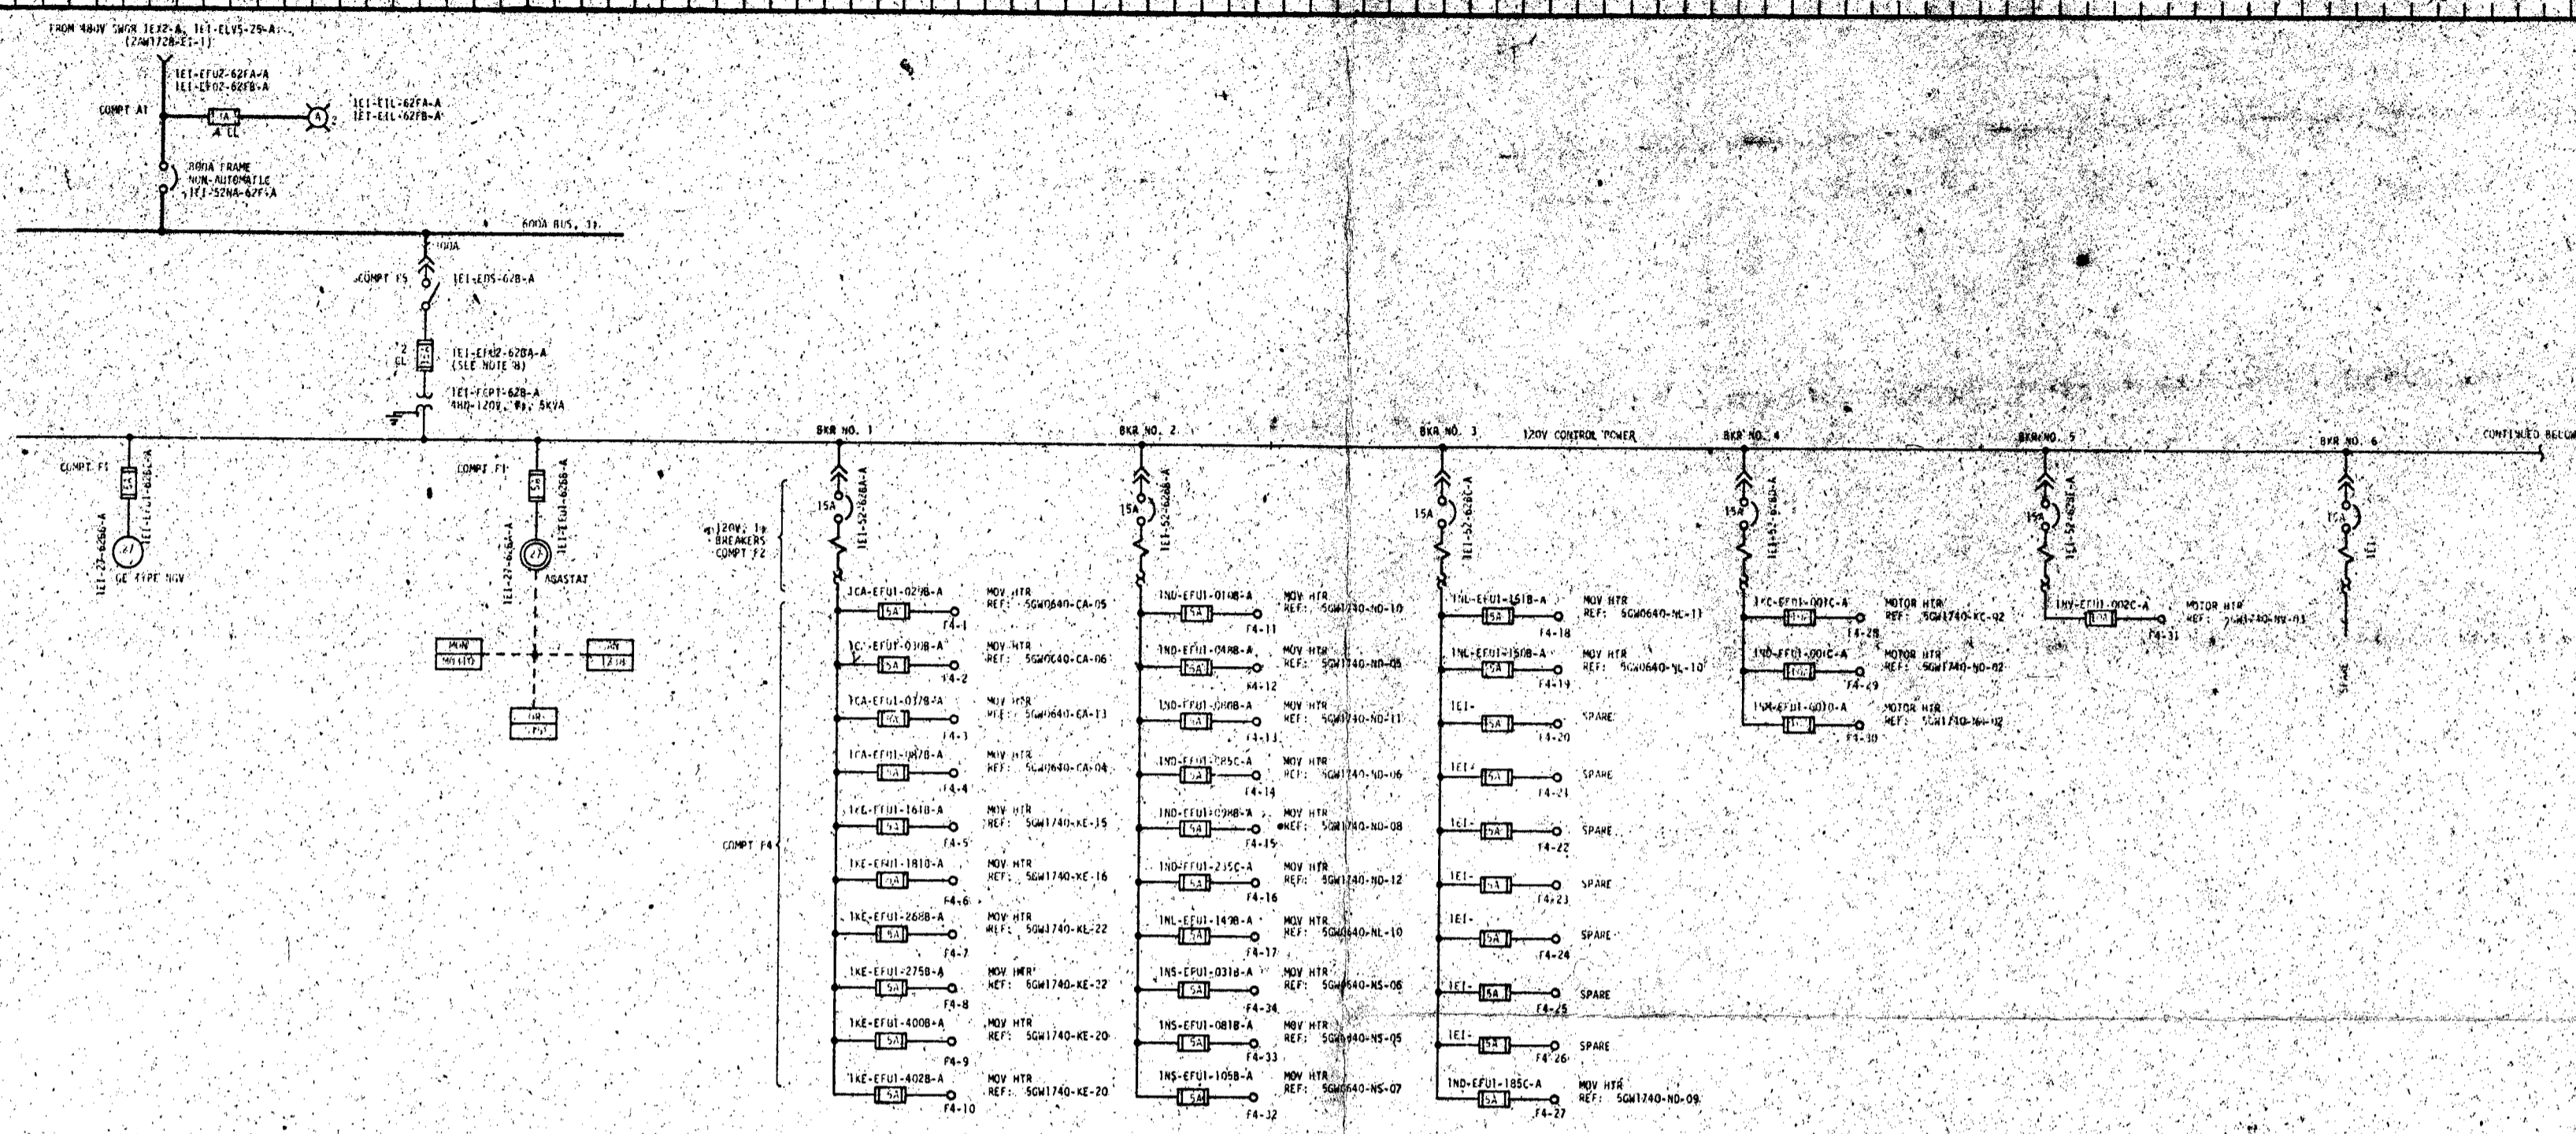

Docket # *3-438*
 Control # *23452536*
 Date *3-25-67* of Documents
 REGULATORY DOCKET FILE

PRO APERTURE CARD

NO.	ECH. NO.	DATE	BY	CHKD	APPV	DATE	CHKD	APPV
DESIGN								
DRAWN								
CHECKED								
SCALE: NTS								EXCEPT AS NOTED
AUXILIARY BUILDING								
UNIT 1								
SINGLE LINE								
480V MCC 1E2-A								
1E1-EMCC-62-A								
Bellefonte Nuclear P. Ant								
TENNESSEE VALLEY AUTHORITY								
DIVISION OF ENGINEERING DESIGN								
SUBMITTED				RECOMMENDED		APPROVED		
INSPECTED AND APPROVED FOR ISSUE								
KNOXVILLE 3 9-32								
5AW1734-EI-03								