
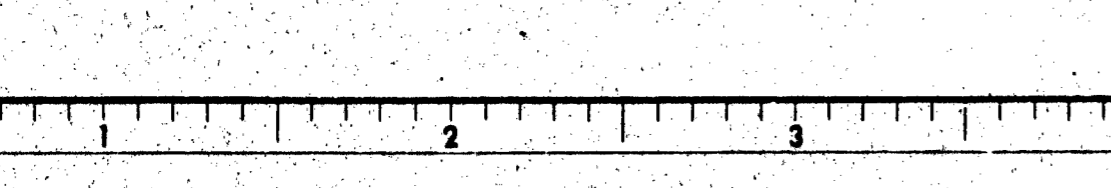
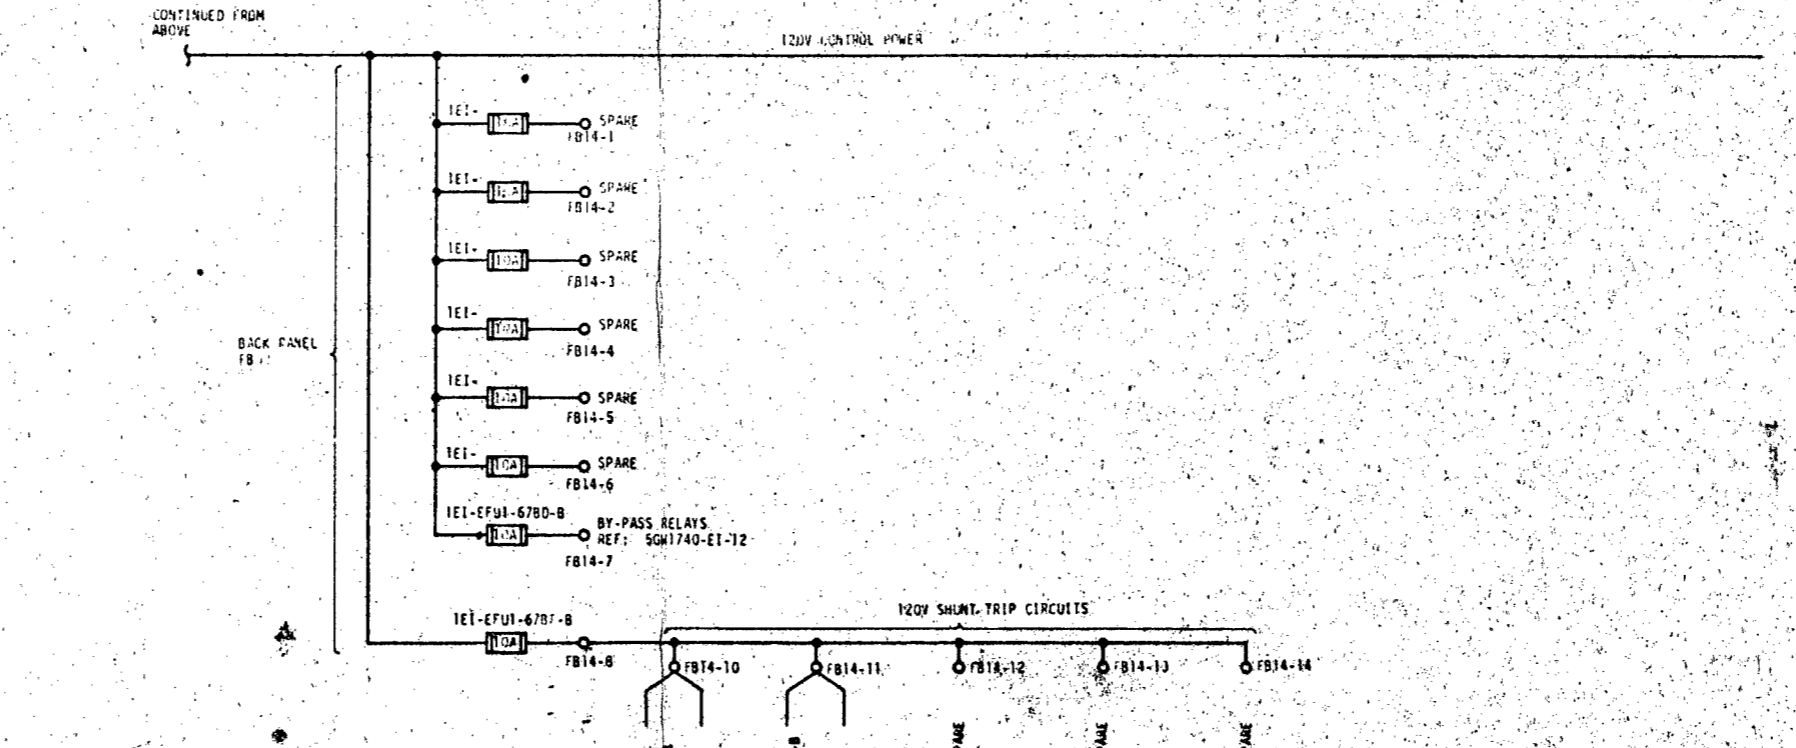
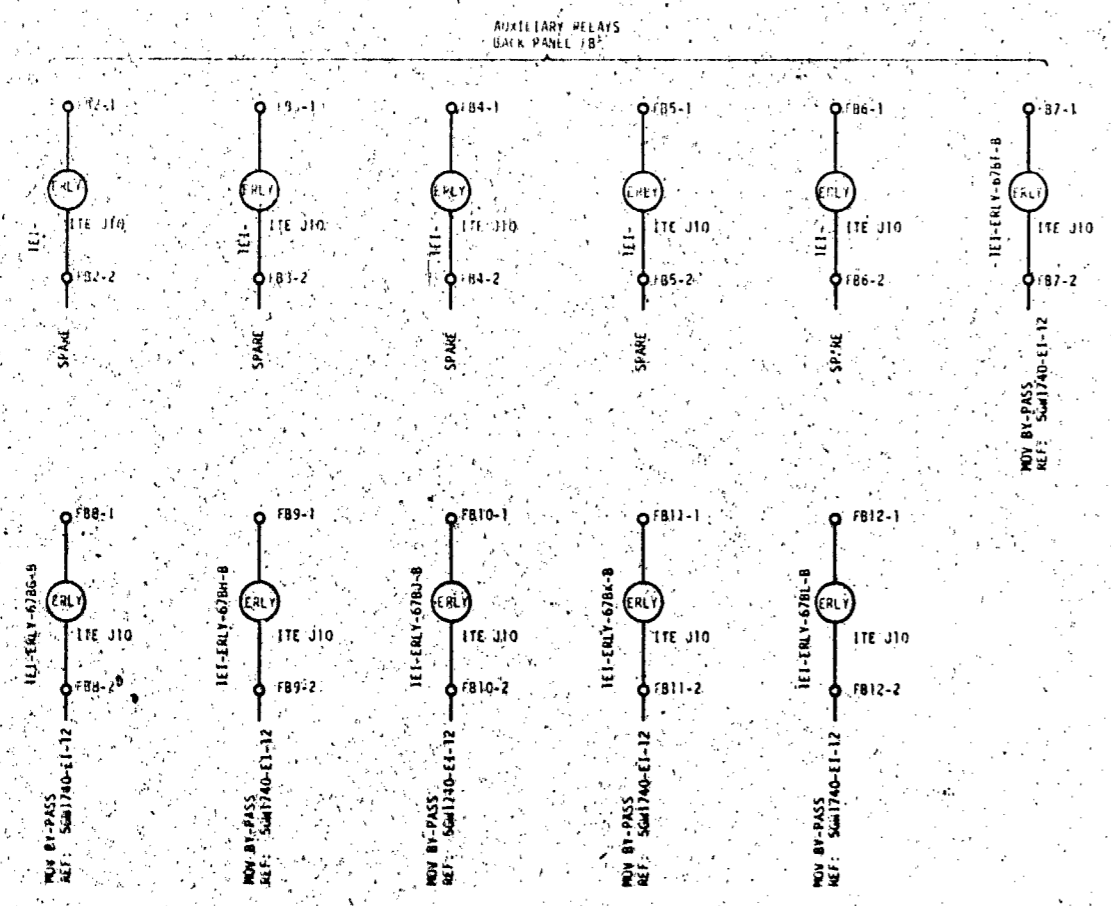


NOTES:
1. FOR GENERAL NOTES, REFERENCE IMDS AND SYMBOLS, SEE DWG 501735-EI-01.

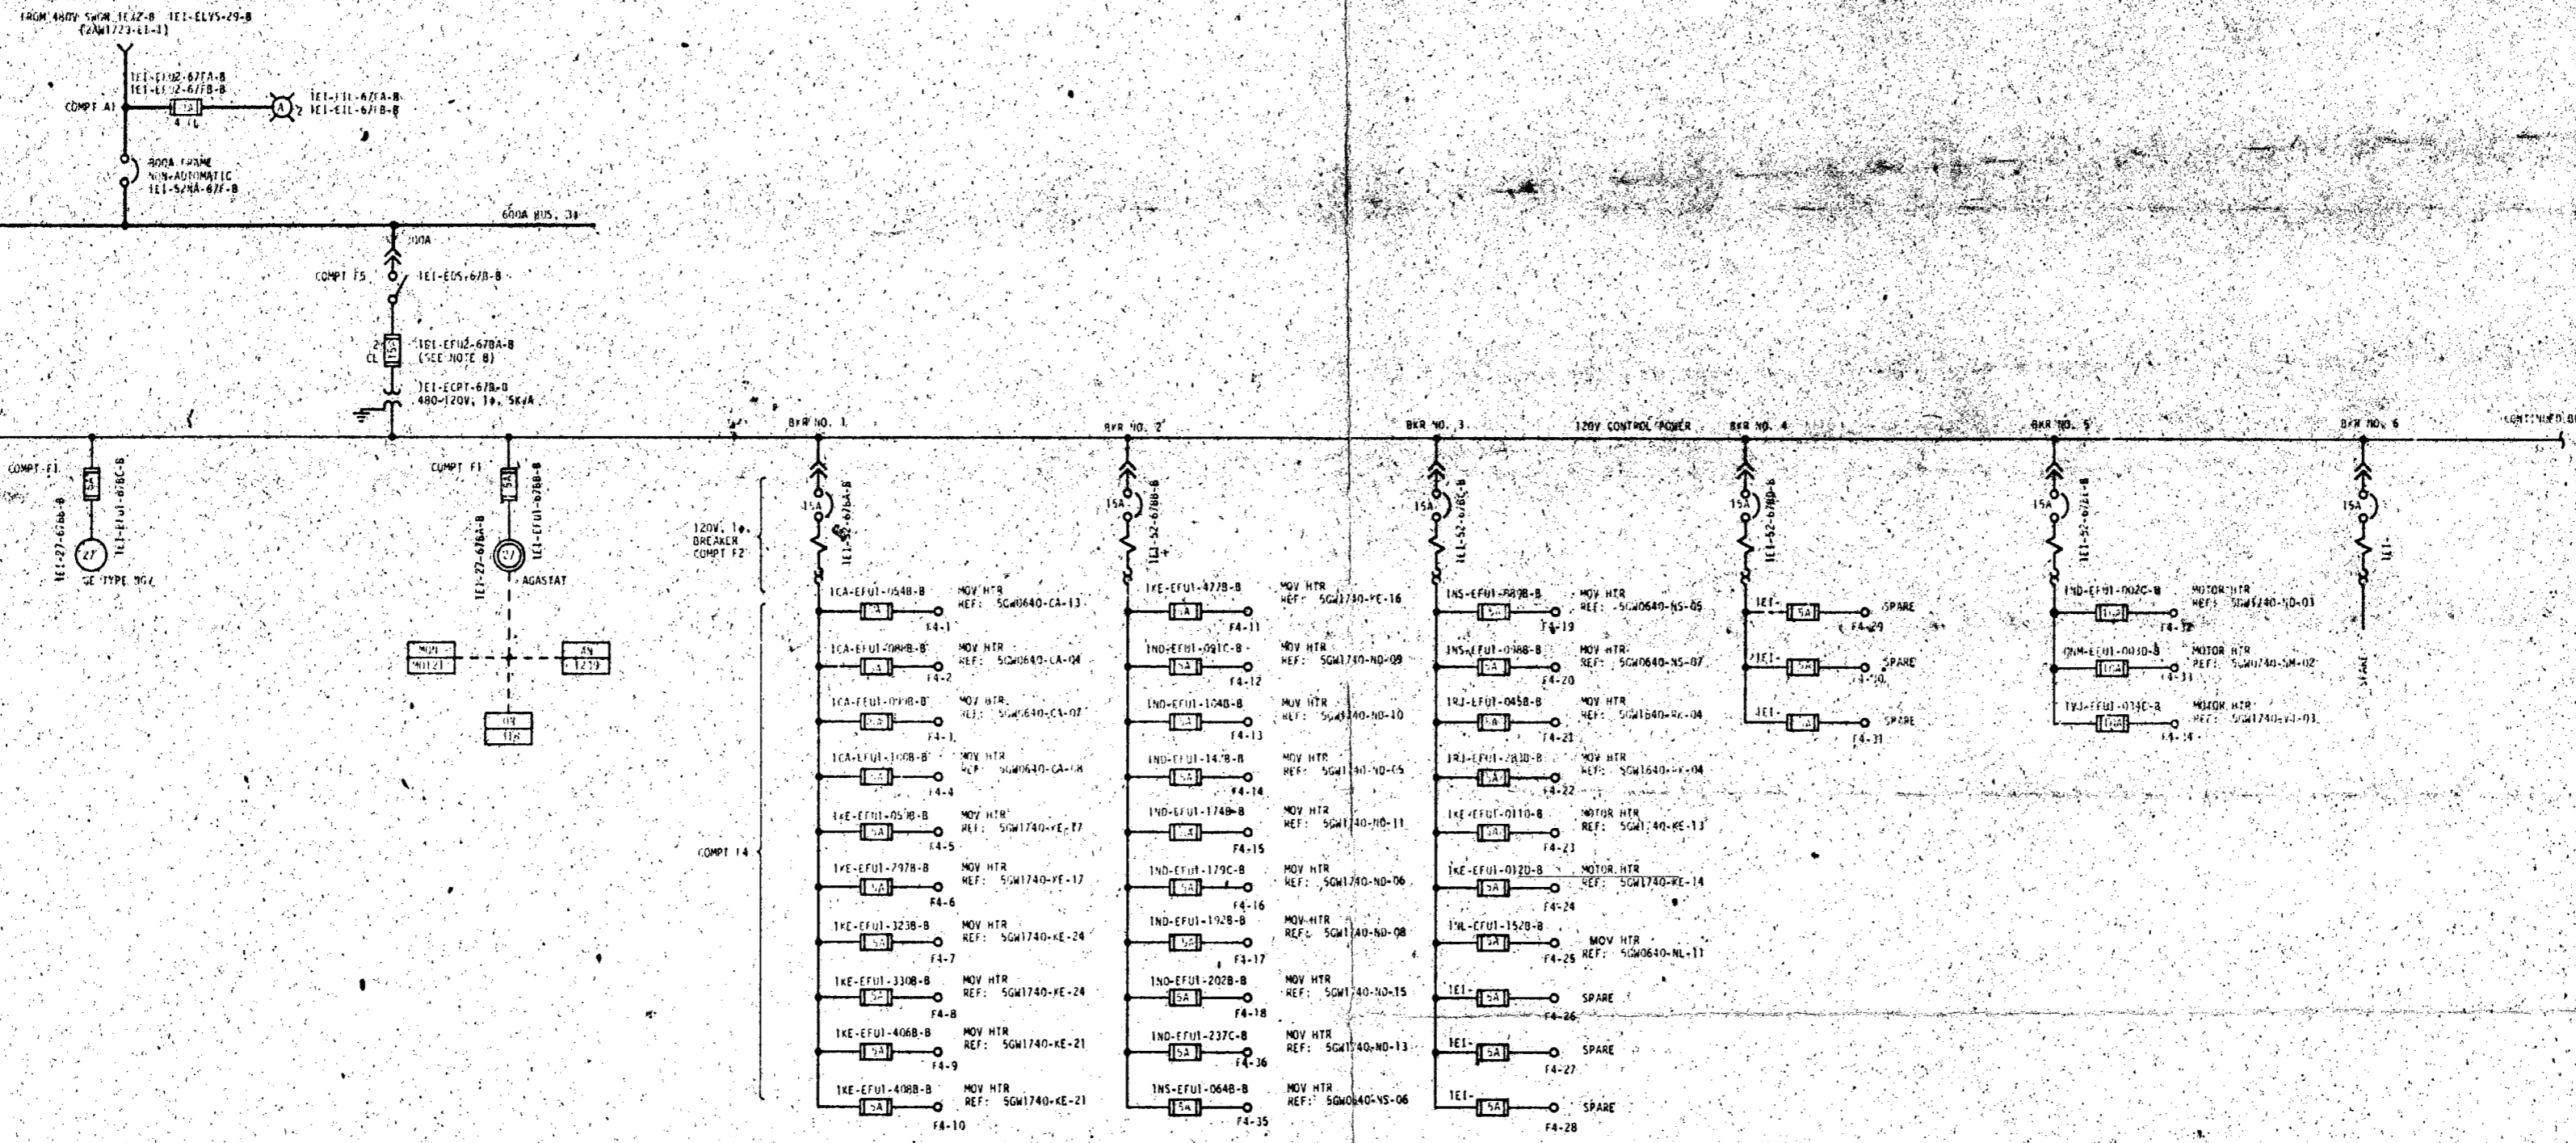

PRC
APERTURE
CARD

Packet # 50-438
Control # 8304050536
Date 3-25-83 of Documents
MATERIALS DOCKET FILE

REV NO.	ECN NO.	DATE	DESIGNED	CHECKED	SUPV	ENGR	INSPE	APPV
001								
SCALE: NTS								EXCEPT AS NOTED
AUXILIARY BUILDING UNIT 1								
SINGLE LINE 480V MCC 1E2-B 1E1-EMCC-67-B								
Bellefonte Nuclear Plant TENNESSEE VALLEY AUTHORITY DIVISION OF ENGINEERING DESIGN								Q
SUBMITTED		RECOMMENDED		APPROVED				
<i>[Signature]</i>		<i>[Signature]</i>		<i>[Signature]</i>				
INSPECTED AND APPROVED FOR ISSUE								
KNOXVILLE 3-9-82								
98 E 501735-EI-03 NO.								