


NOTES:
1. FOR GENERAL NOTES REFERENCES, REFER TO SGM0640-EP-25.
2. THIS DRAWING SUPERSEDES GOULD DRAWING D48-53049003 SHEET 3 CONTRACT 78K-6-823F05, FOR CONTRACT DOCUMENTATION.

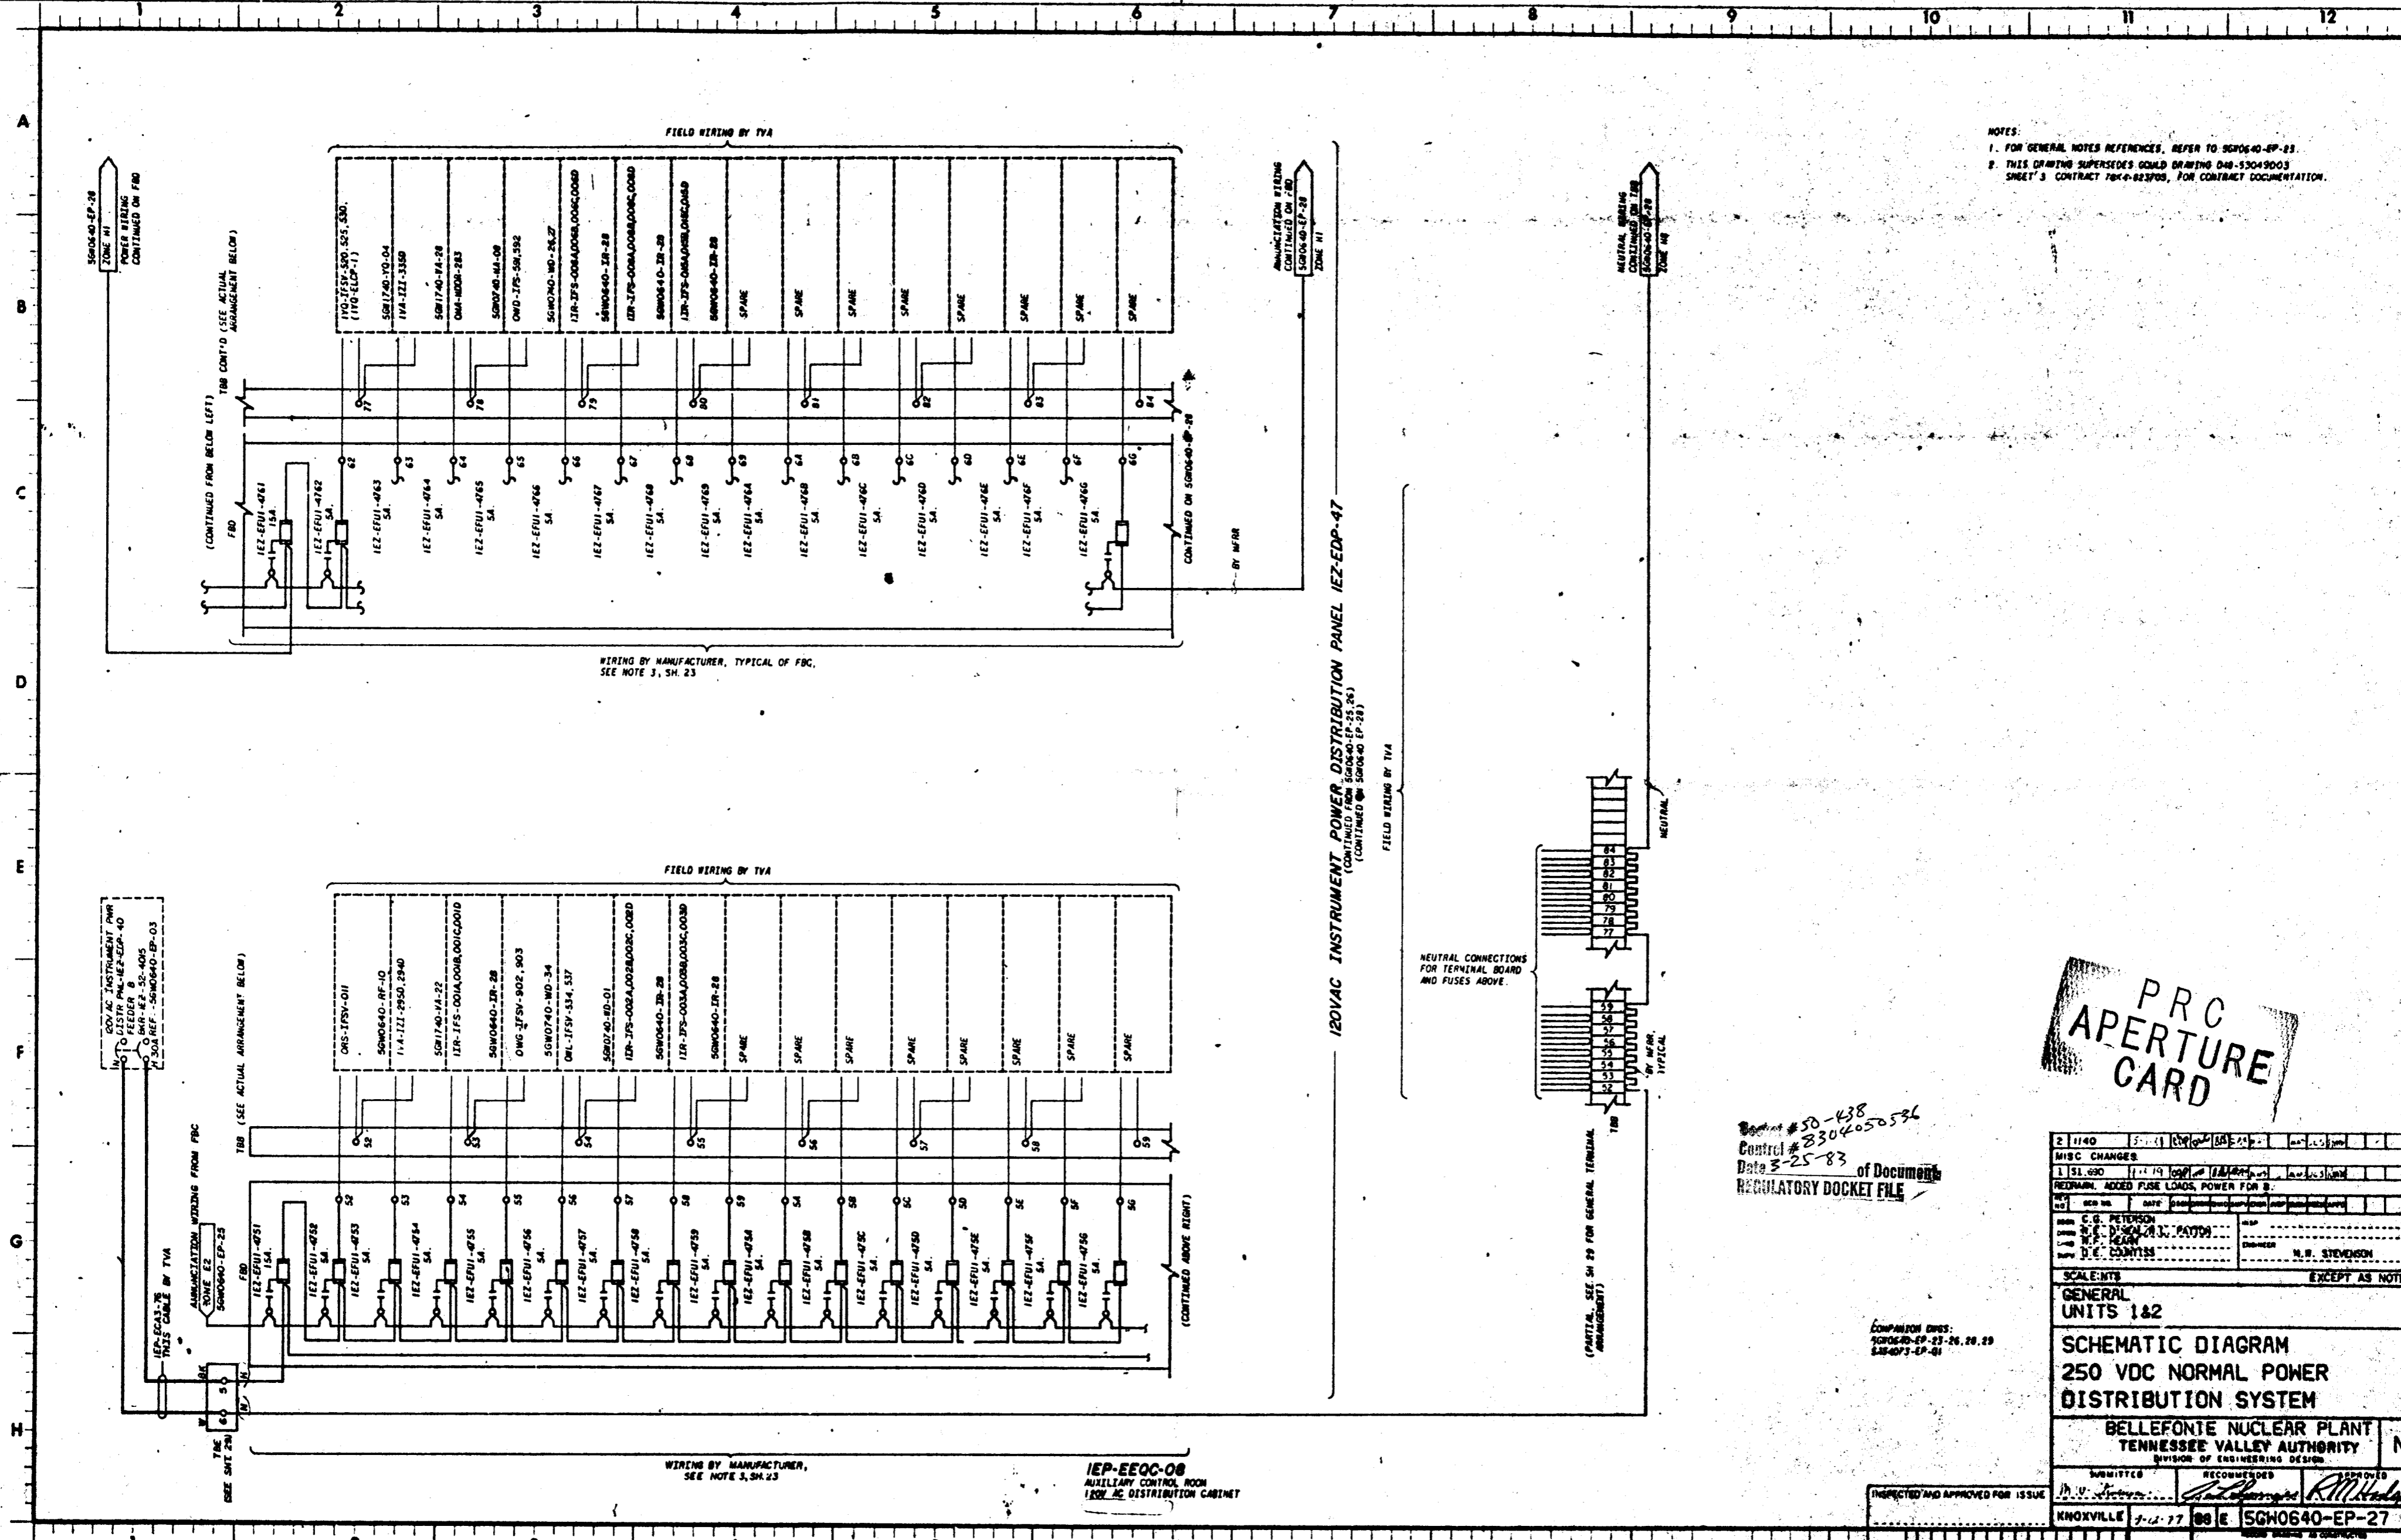

PRC APERTURE CARD

Control # 3304050536
Date 3-25-83
REGULATORY DOCKET FILE

COMPARISON DWS:
SGM0640-EP-27-26, 28, 29
SGM0640-EP-27

Table with columns for revision number, date, and description. It lists several revisions to the drawing.

Form containing project information: SCALE: GENERAL UNITS 1&2; SCHEMATIC DIAGRAM 250 VDC NORMAL POWER DISTRIBUTION SYSTEM; BELLEFONTE NUCLEAR PLANT TENNESSEE VALLEY AUTHORITY; DIVISION OF ENGINEERING DESIGN; and a signature block with 'N' and 'R.M. Stevenson'.