


NOTES:  
 1. FOR GENERAL NOTES AND REFERENCES REFER TO SGM0640-EP-23.  
 2. THIS DRAWING SUPERSEDES BY GOULD DRAWING D48-53048003, SHEET 1, CONTRACT TBR4-82705, FOR CABINET DOCUMENTATION.

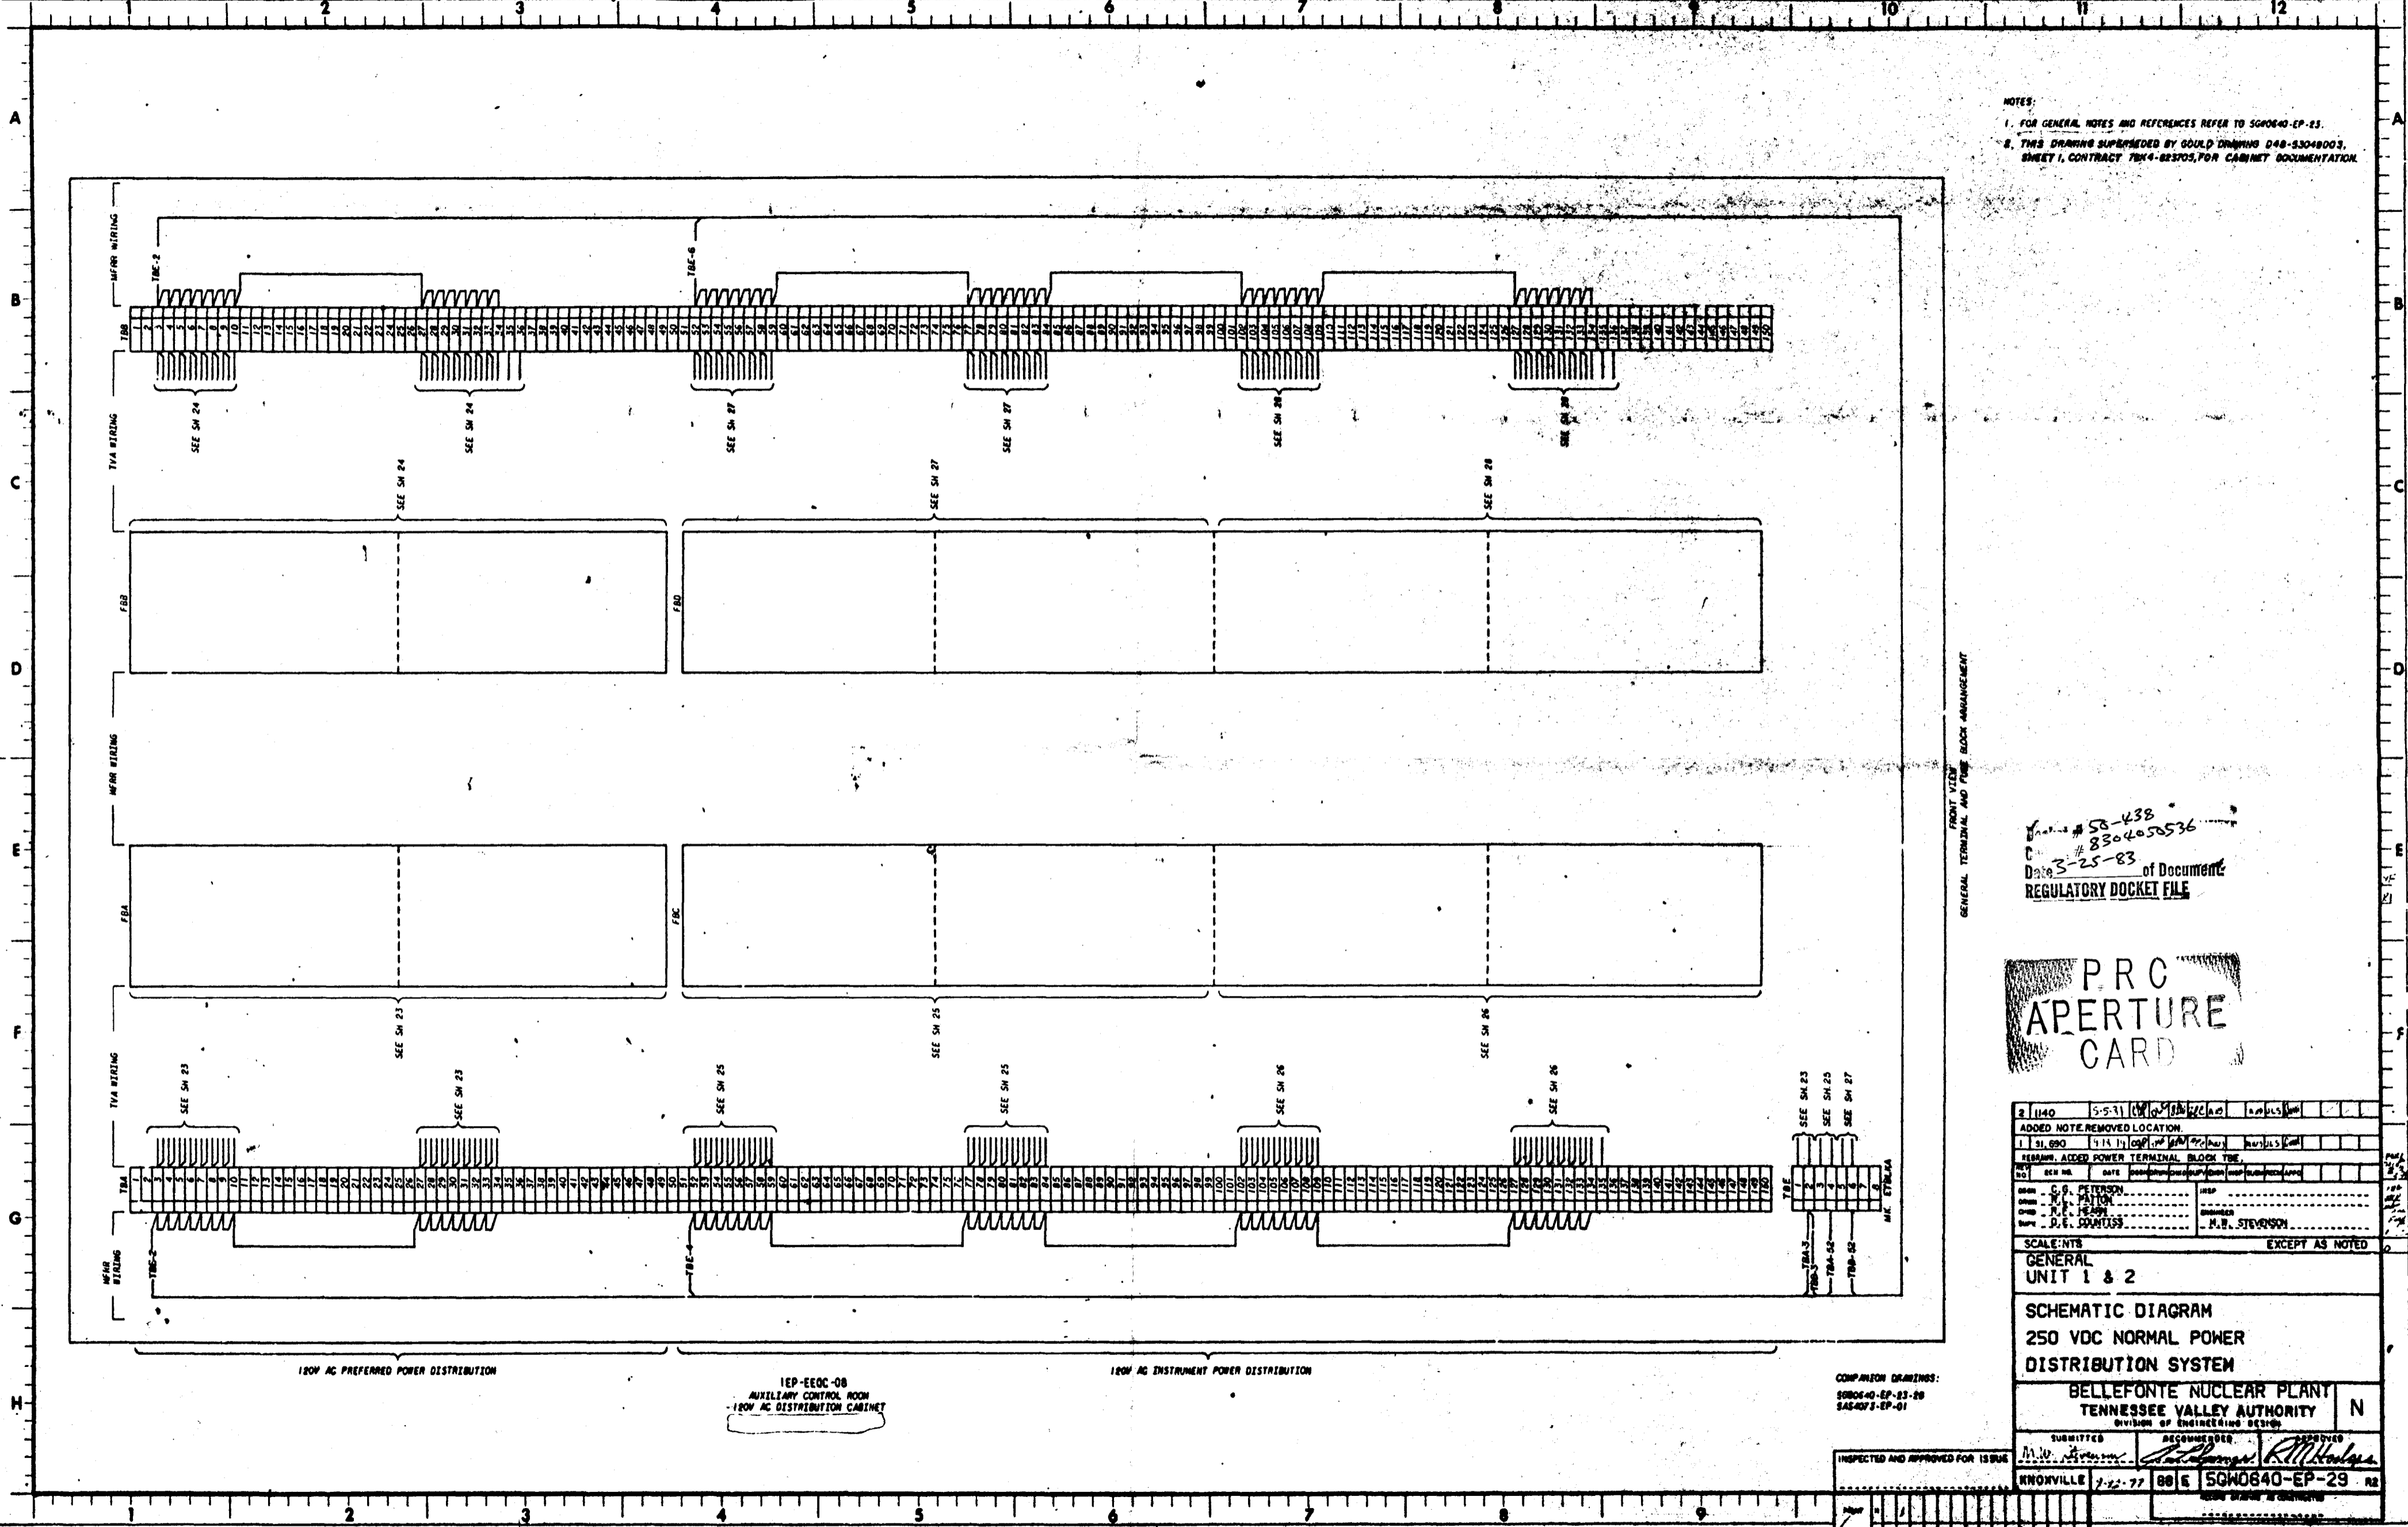

GENERAL TERMINAL AND FINE BLOCK ARRANGEMENT

Sheet # 58-438  
 # 8304650536  
 Date 5-25-83 of Document  
 REGULATORY DOCKET FILE

PRC  
 APERTURE  
 CARD

REV	NO.	DATE	DESCRIPTION
1	1	5-31-83	ADDED NOTE, REMOVED LOCATION
2	2	5-25-83	REVISION, ADDED POWER TERMINAL BLOCK TBE

SCALE: NTS EXCEPT AS NOTED  
 GENERAL UNIT 1 & 2

SCHMATIC DIAGRAM  
 250 VDC NORMAL POWER  
 DISTRIBUTION SYSTEM

BELLEFONTE NUCLEAR PLANT  
 TENNESSEE VALLEY AUTHORITY  
 DIVISION OF ENGINEERING DESIGN

SUBMITTED: M.W. PATTON  
 INSPECTED AND APPROVED FOR ISSUE: M.W. PATTON  
 KNOWNVILLE 7-22-77 88 E SGM0640-EP-29

COMPARISON DRAWINGS:  
 SGM0640-EP-23-28  
 SAS4073-EP-01