
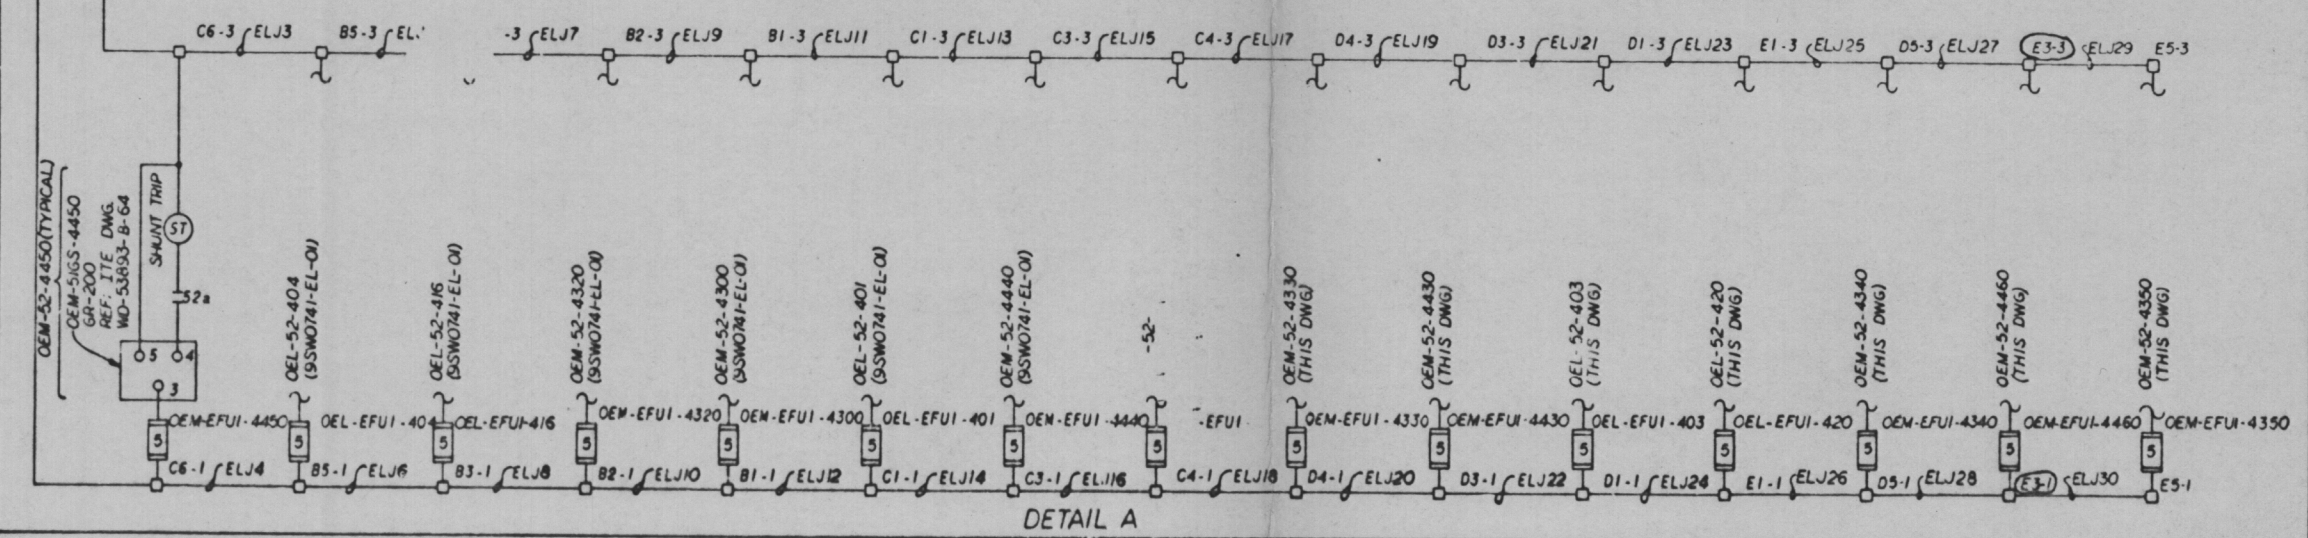


(CONTINUED FROM 95W0741-EL-01)

NOTES:
1. FOR GENERAL NOTES SEE 95W0741-EL-01.

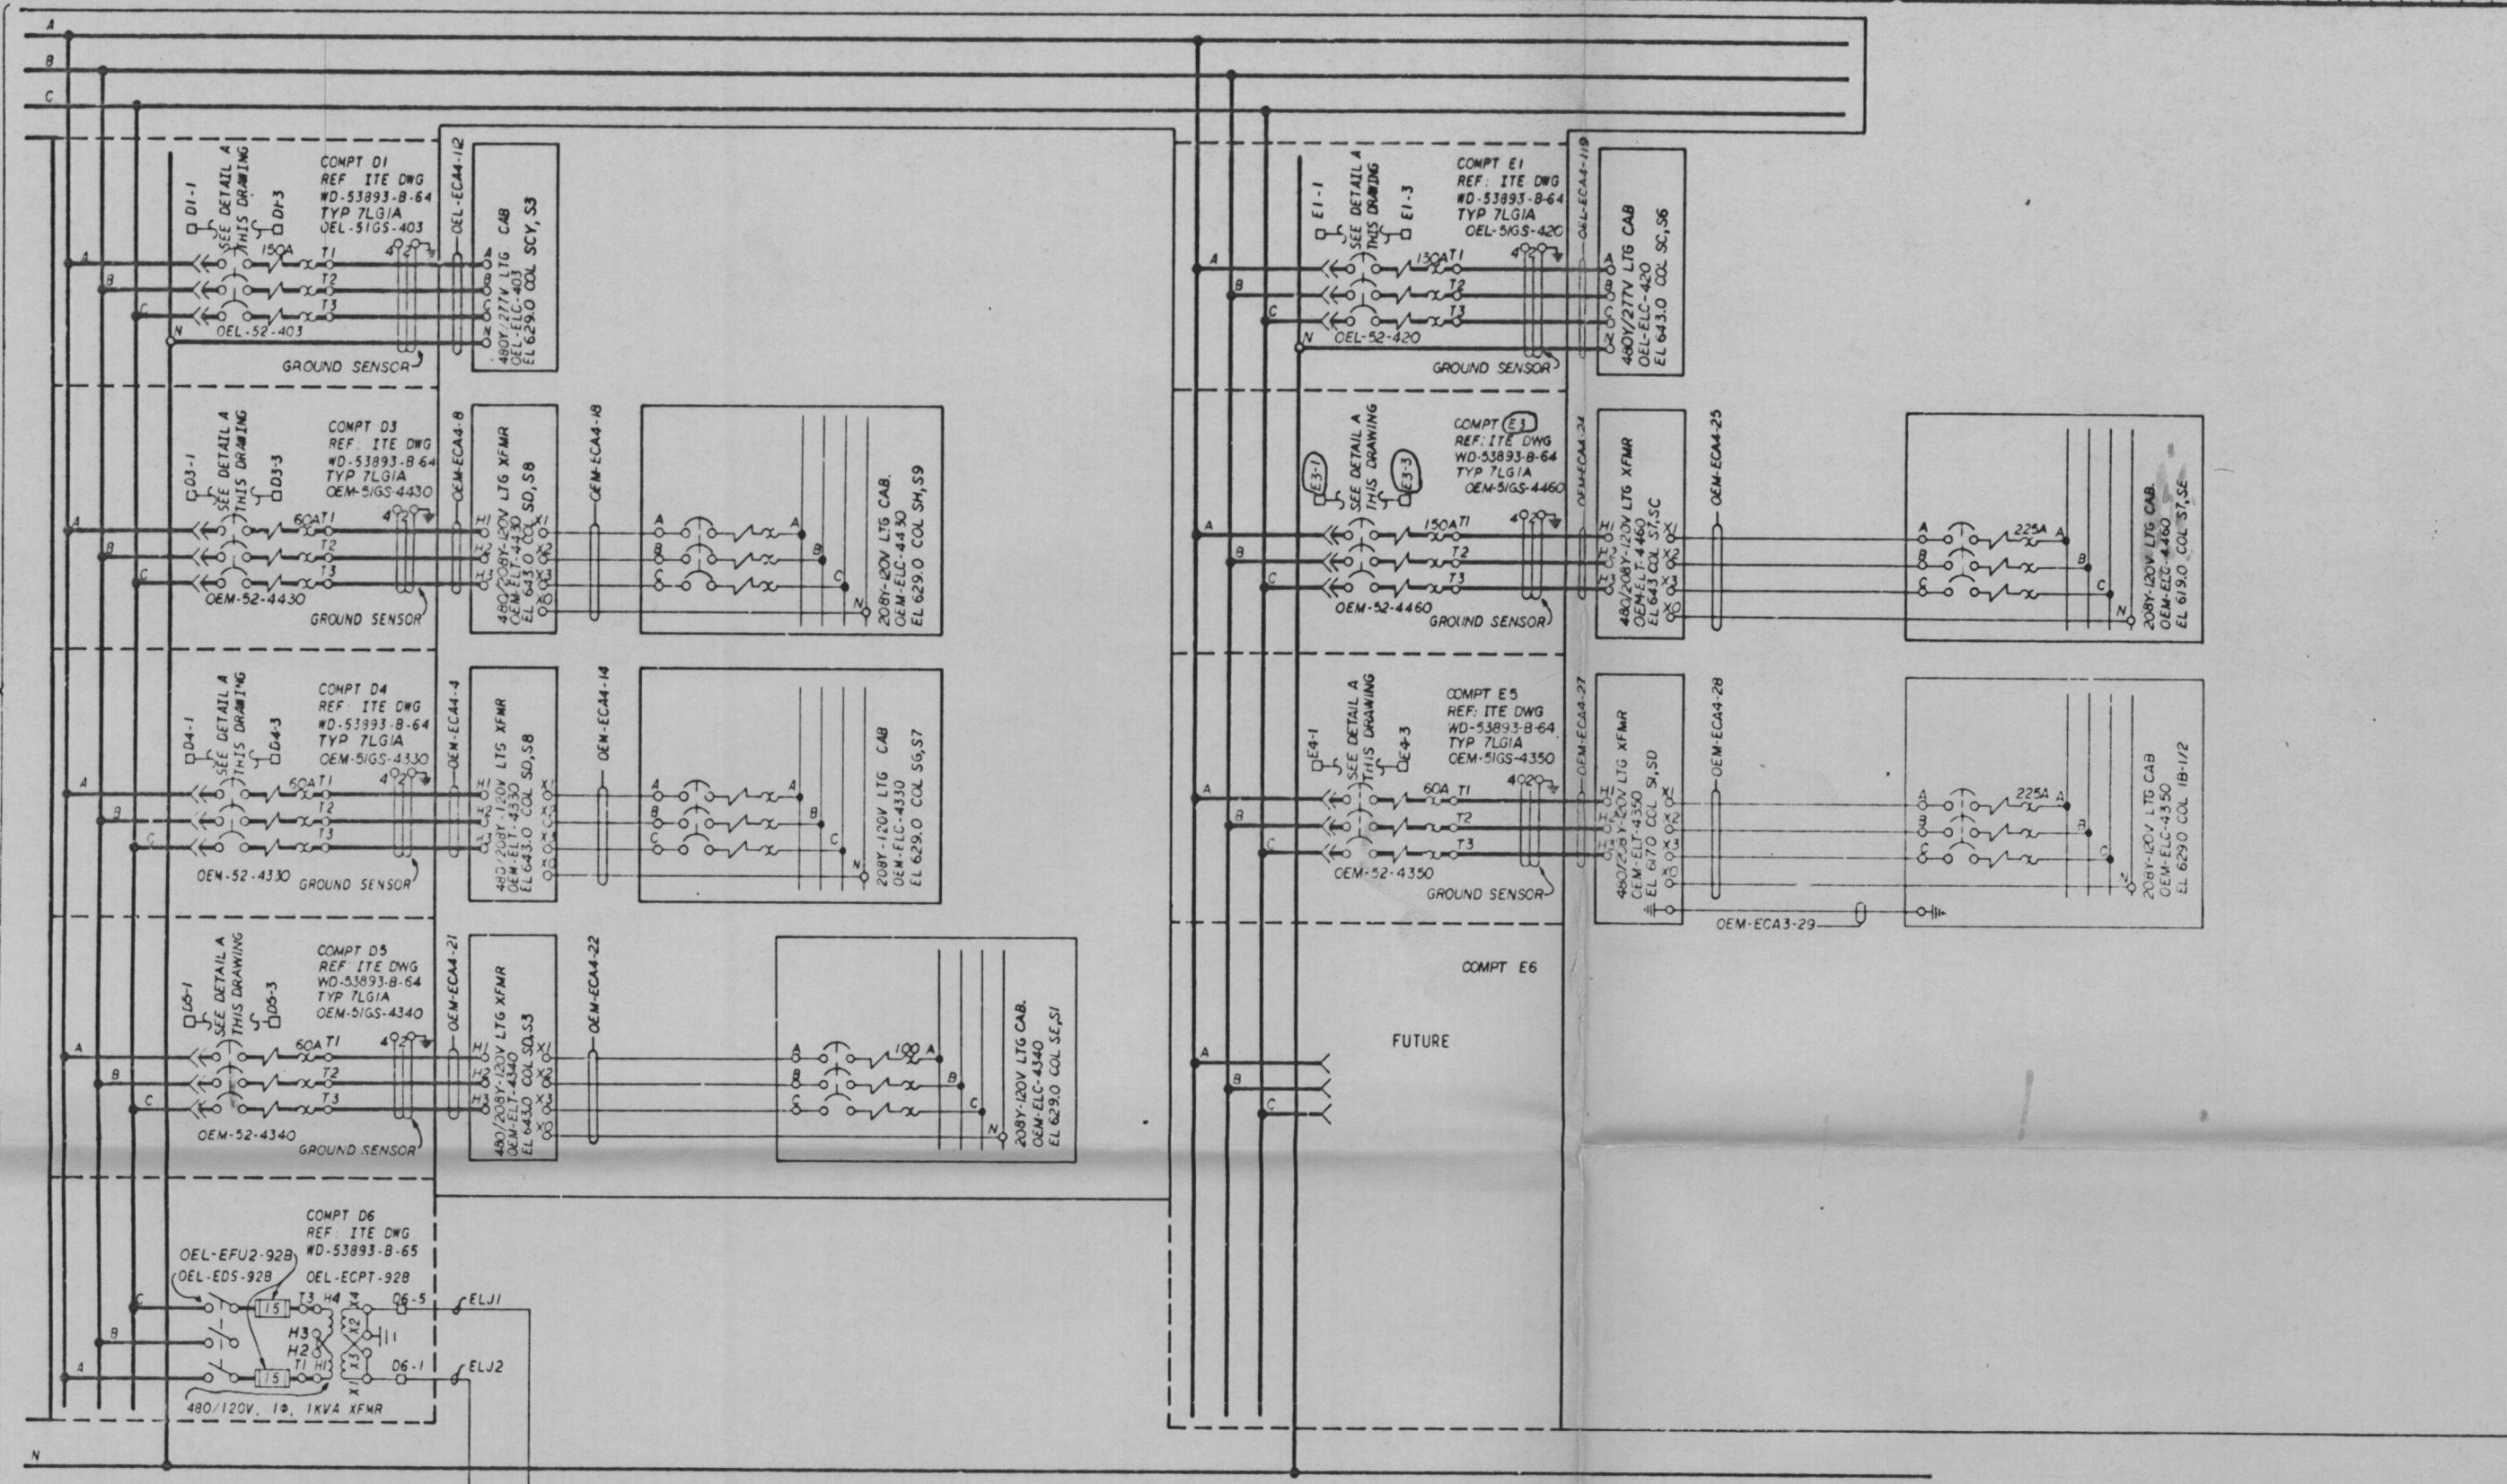

PRC
APERTURE
CARD

50-438
830405036
3-25-83
REGULATORY DOCKET FILE

REV	NO	DATE	BY	CHKD	APPD	DESCRIPTION
1	1	10-1-82
2	1	11-1-82

SCALE EXCEPT AS NOTED
SERVICE AND OFFICE BUILDING
UNITS 1 & 2

WIRING DIAGRAM
480/277V LIGHTING BOARD 8
OEL-ELB-92

BELLEFONTE NUCLEAR PLANT
TENNESSEE VALLEY AUTHORITY
DIVISION OF ENGINEERING DESIGN

INSPECTED AND APPROVED FOR ISSUE: *[Signature]*

NOV 1 1982

88 E 95W0741-EL-02 R3

REV	NO	DATE	BY	CHKD	APPD	DESCRIPTION
1	1	10-1-82