
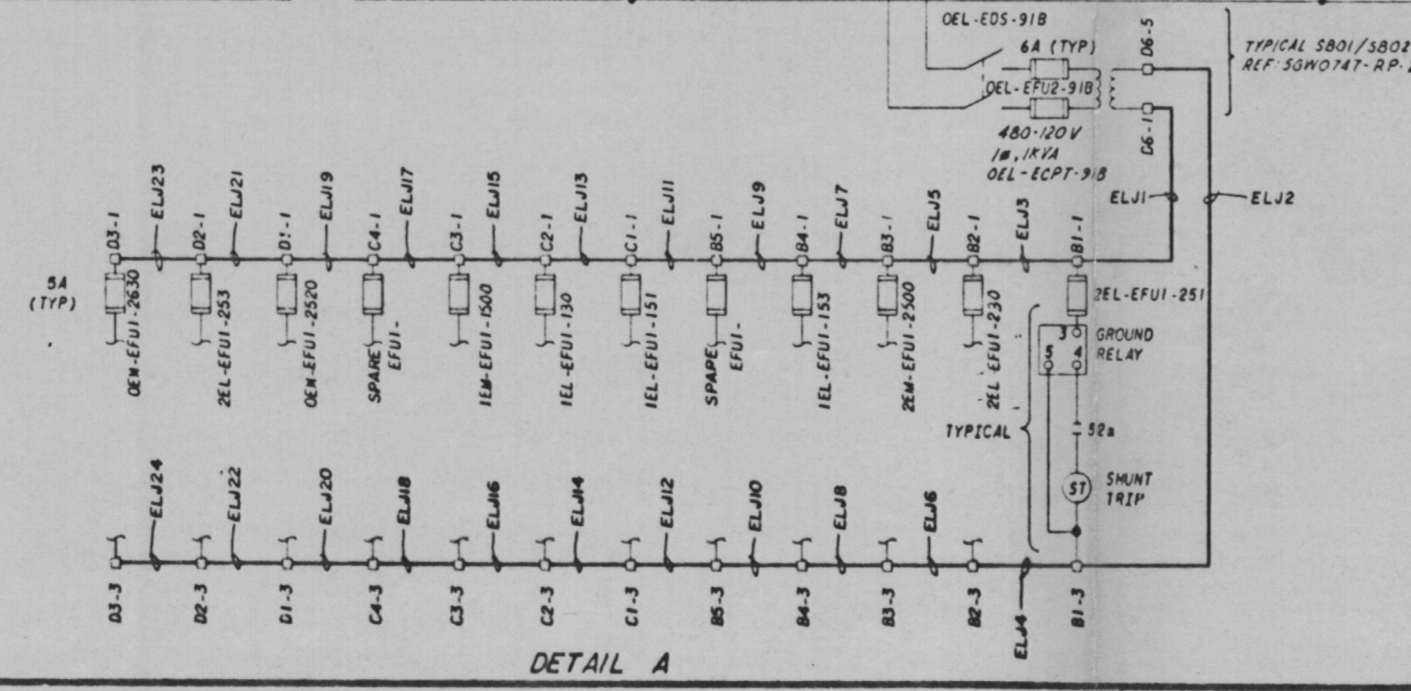
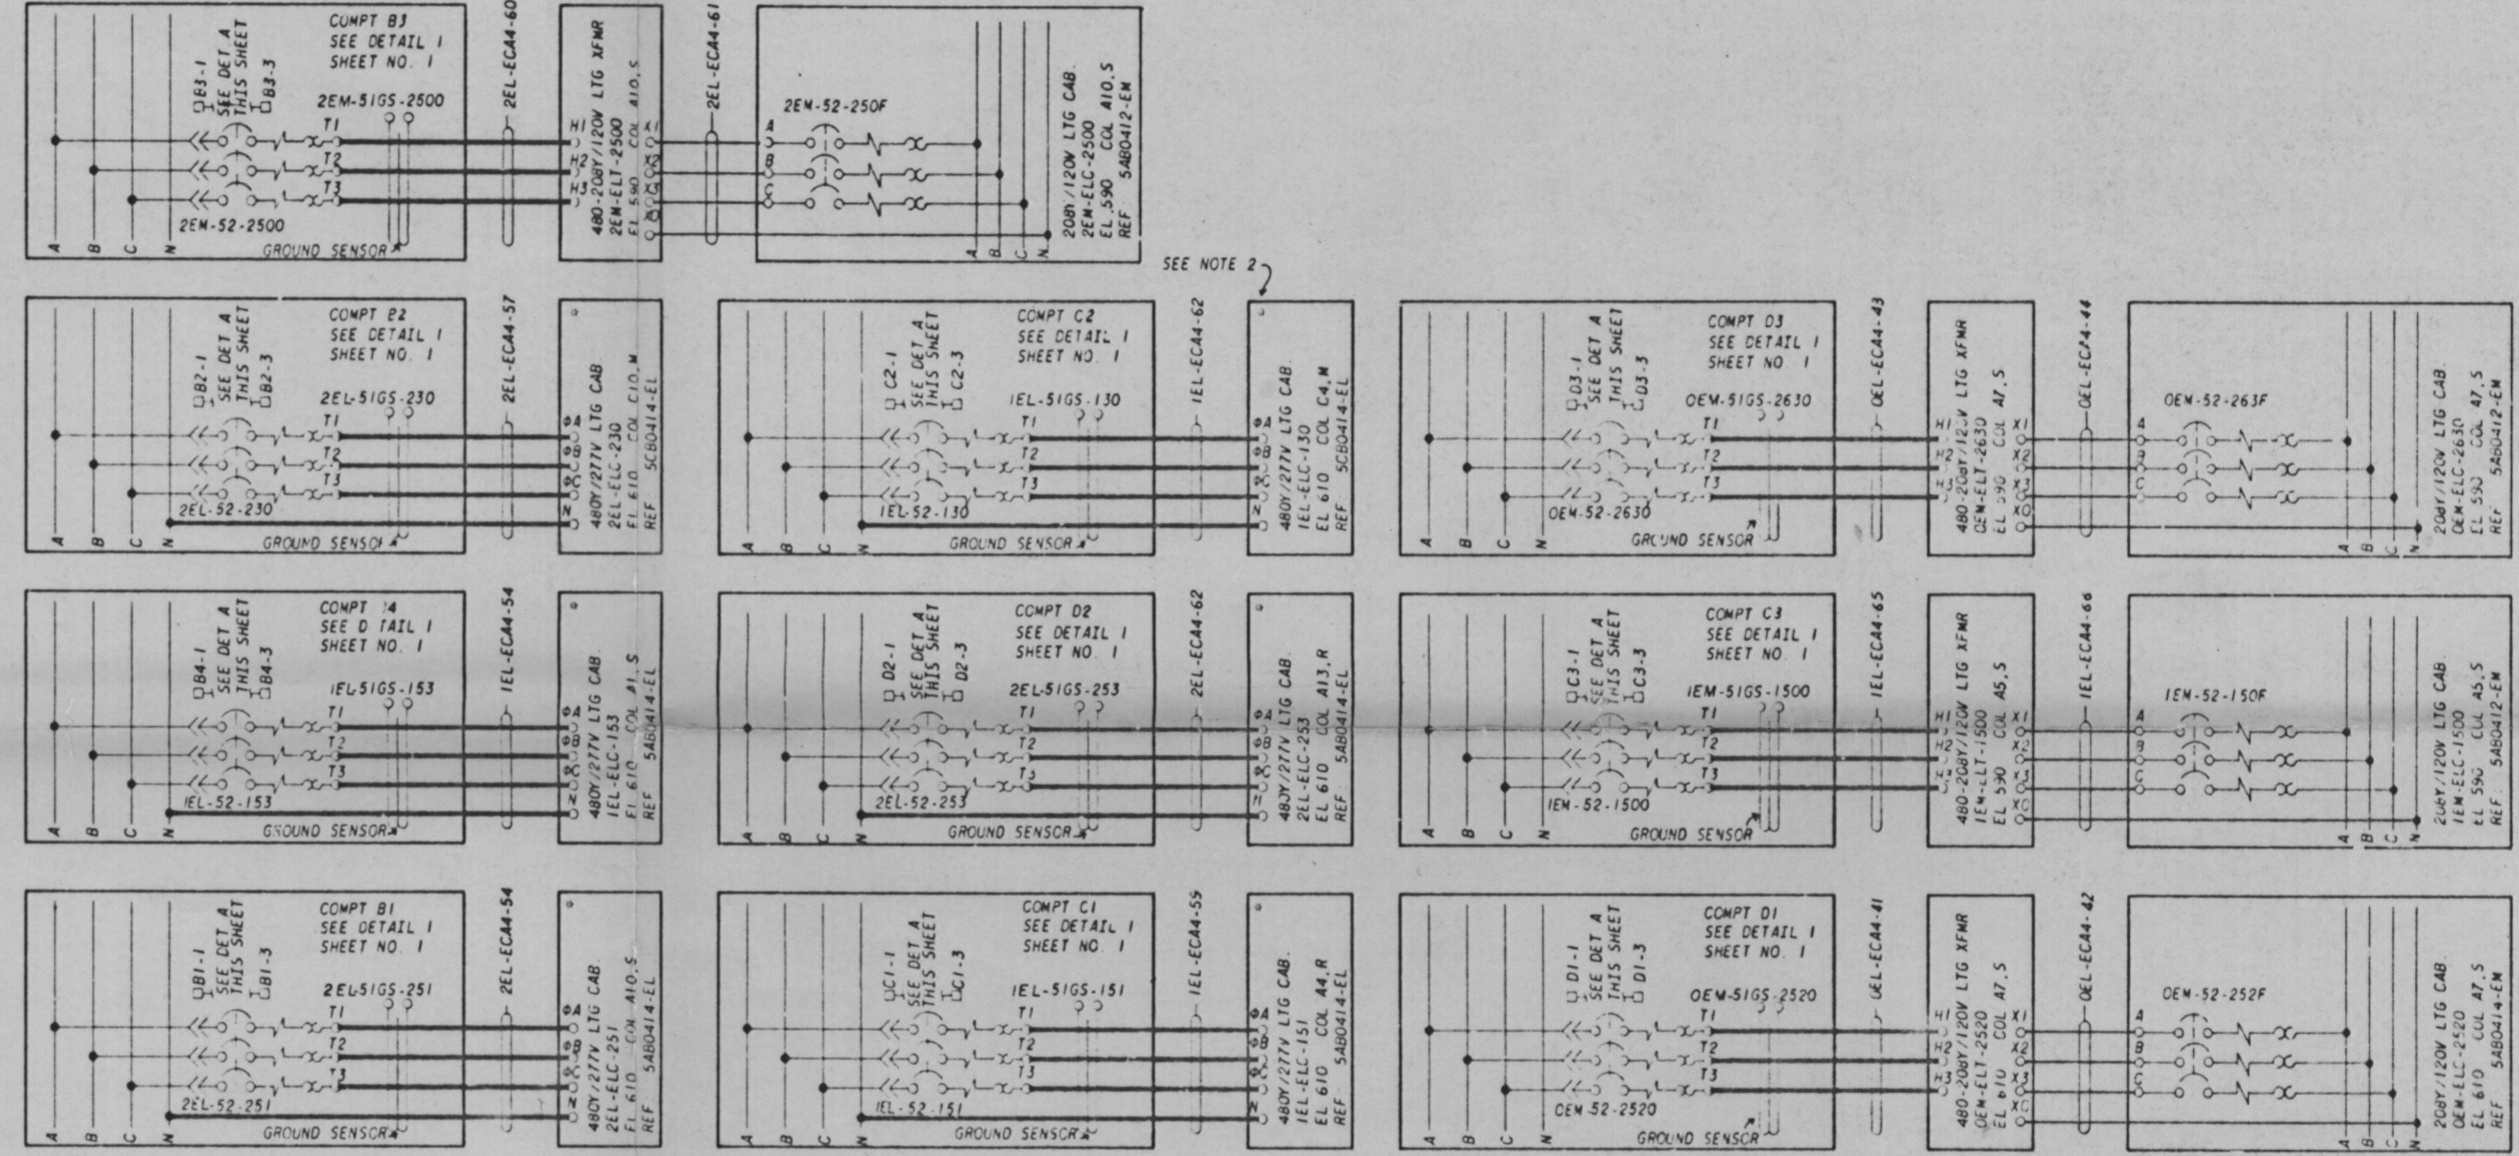


480V LV SWGR 2X2 2ED-ELVS-18D4 EL 669 COL AB,U

NOTES  
1. FOR GENERAL NOTES AND SYMBOLS SEE DWG 50W747-EL-01  
2. BRANCH FEEDERS FROM 480Y/277V LTG CABINETS (SHOWN WITH \*) TO 480-208Y/120V LTG TRANSFORMERS ARE SHOWN ON SHEET NO. 9

480V AC  
LIGHTING BOARD 7 (COMPARTMENTS)  
OEL-ELB-91  
EL 610 COL A7,R

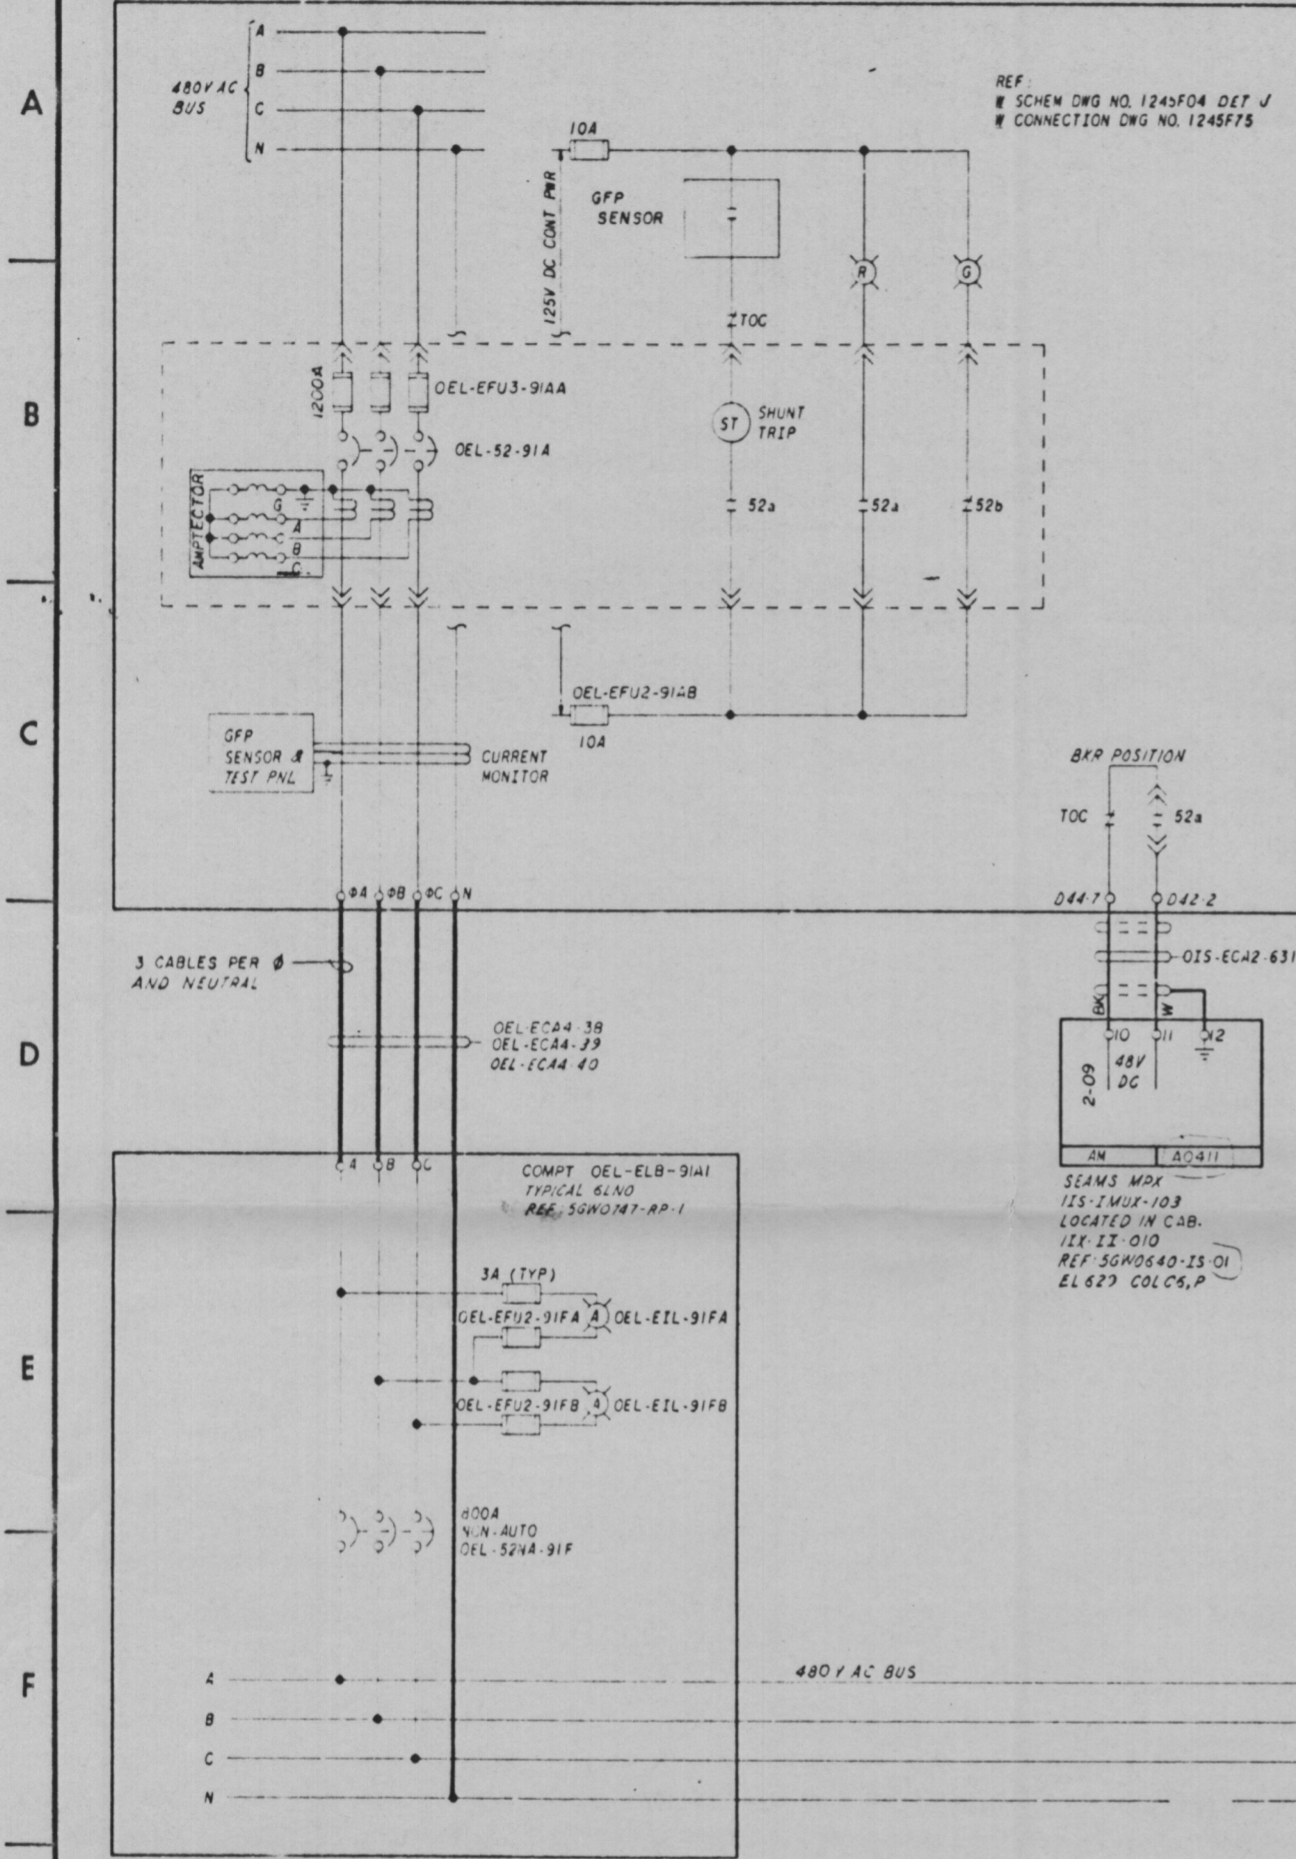

PRC  
APERTURE  
CARD

480V LIGHTING BOARD FEEDERS TO  
480Y/277V LGT CABINETS AND TO  
208Y/120V LIGHTING SYSTEM

80-73-47  
8304050536  
3-25-83  
REGULATORY DOCUMENT

PRINTS RECORD table with columns for NO, REV, DATE, and DESCRIPTION.

Engineering drawing header and title block containing project information, revision table, and approval signatures.