



NOTES:  
 1. FOR GENERAL NOTES AND REFERENCE DRAWINGS SEE 55W2740-CA-01.  
 2. FOR EXTERNAL CIRCUIT DIAGRAM SEE EXTER SCHEMATIC 55W2740-CA-03.

SYMBOLS:  
 FOR GENERAL SYMBOLS SEE 55W2740-CA-01.  
 ■ SWGR INTERFACE

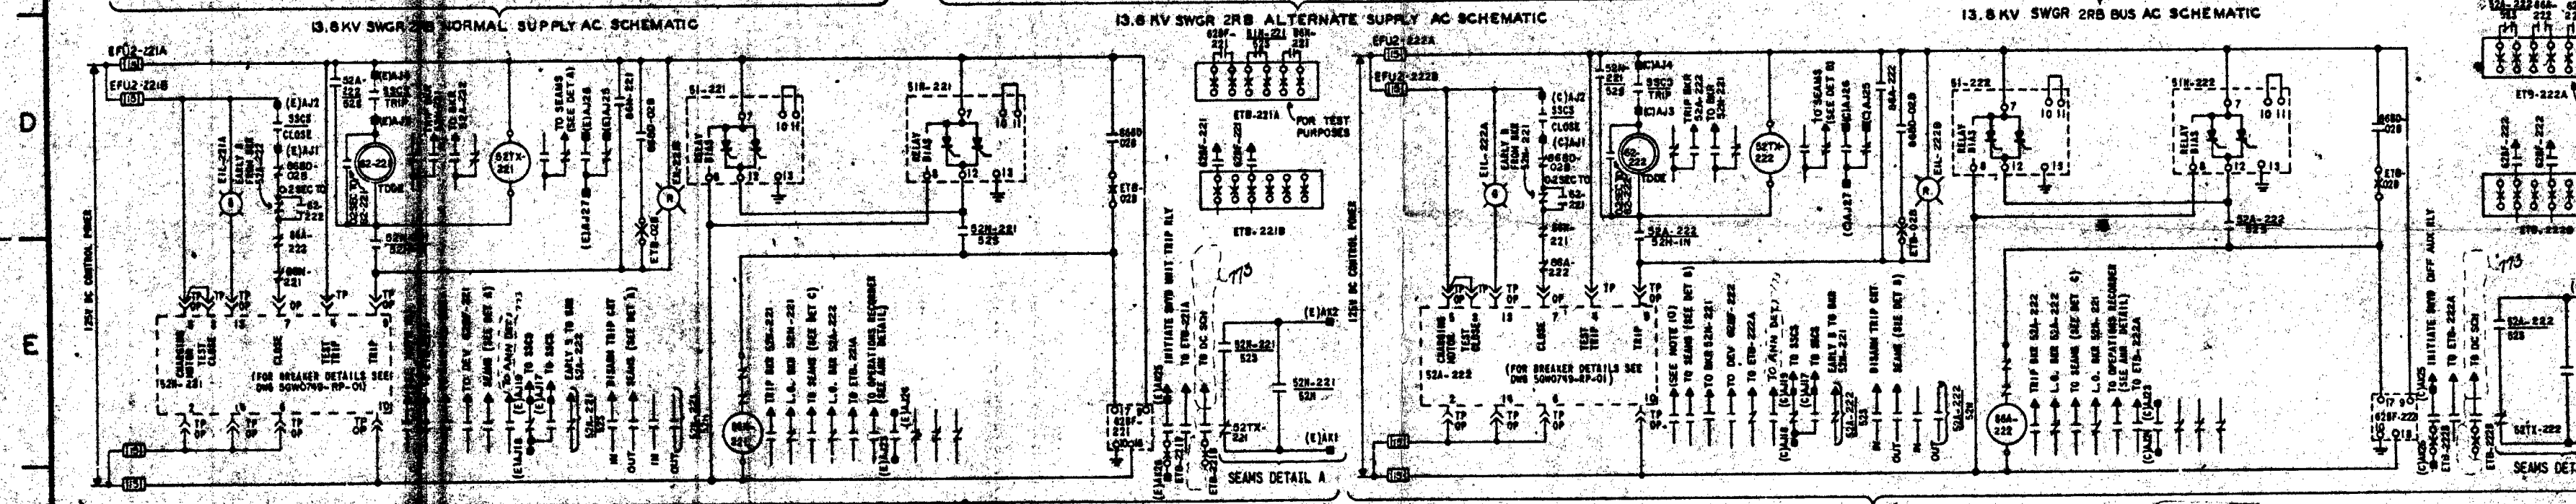

Docket # 50-438  
 Control # 830050536  
 Date 5-25-83 of Document  
 REGULATORY DOCKET FILE

PRC  
 APERTURE  
 CARD

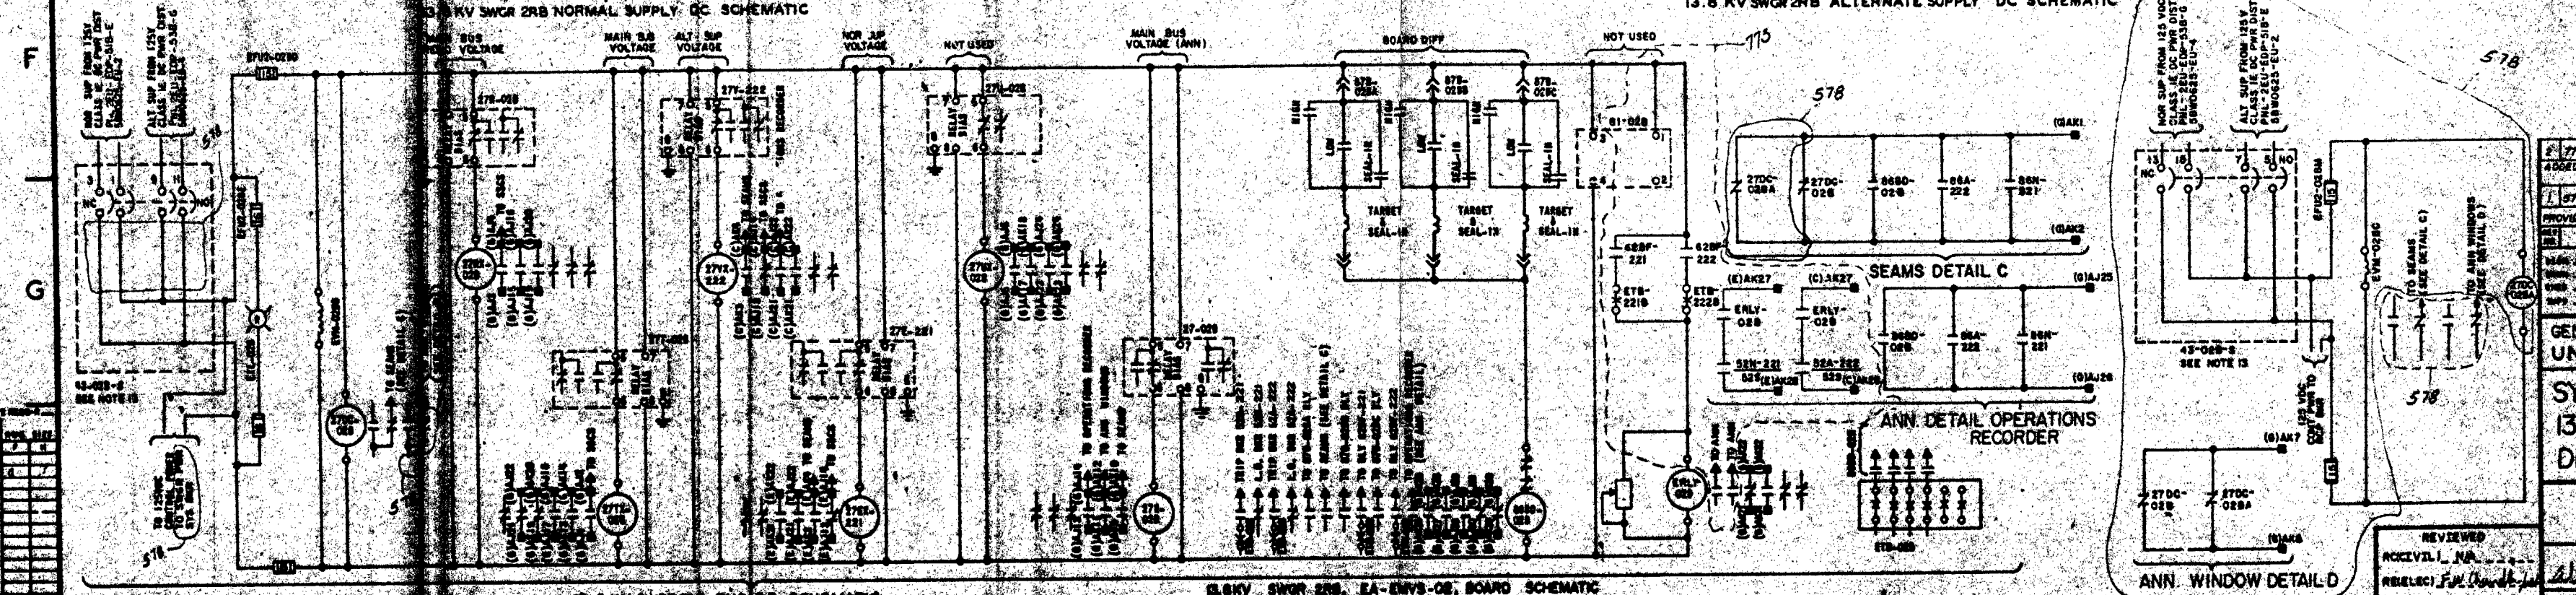

R2 ESN 773, 578

773, 578	12-11-79	12/11/79	12/11/79	12/11/79
PROVIDED SEPARATE 28 VDC CONT. PWR FOR INDICATOR LAMP SWGR BUSING FUNCTION.				
GENERAL UNIT 2				
SYSTEM SCHEMATIC 13.8KV NORMAL AC AUX POWER DISTRIBUTION SYSTEM				
BELLFONTE NUCLEAR PLANT TENNESSEE VALLEY AUTHORITY DIVISION OF ENGINEERING DESIGN				
REVIEWED	ACCEPTED	RELEASER	KNOWLEDGE	DATE
				10-7
ANNEX: 55W2740-CA-05.12				