


SI APERTURE CARD

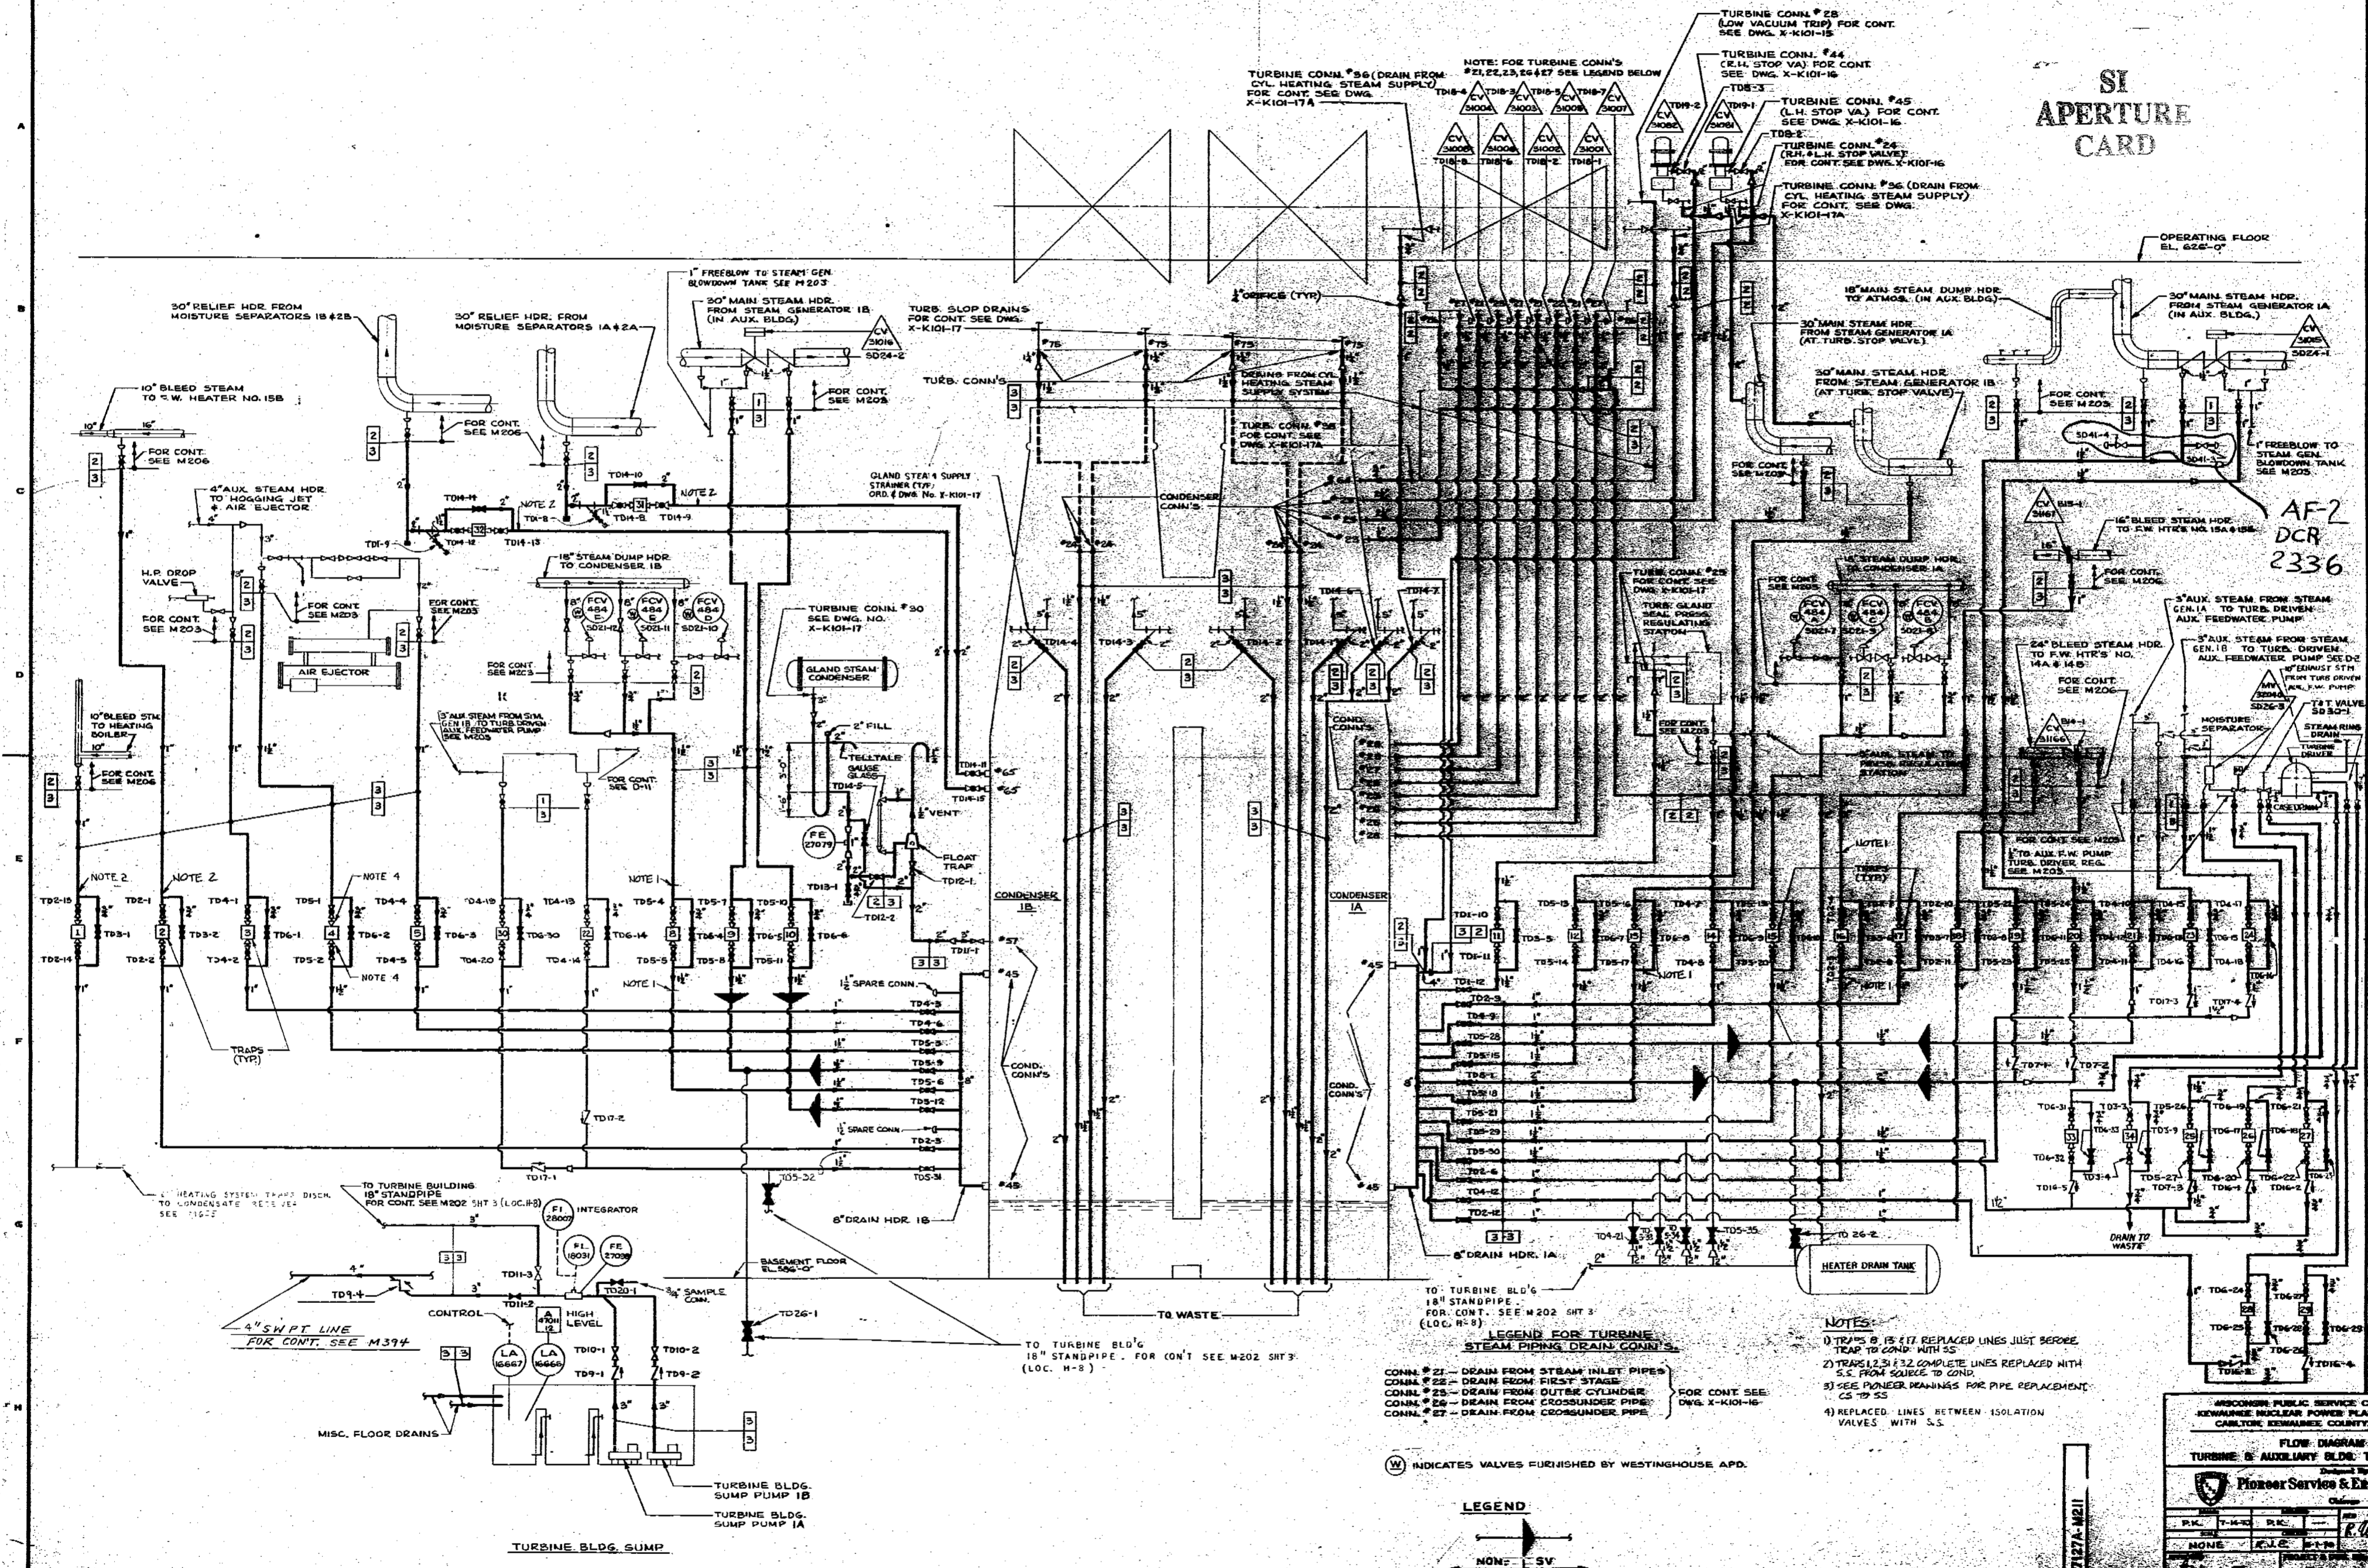


- TRAPS B, IS (17) REPLACED LINES JUST SERVICE TRAP TO COND. WITH SS
- TRAPS 1, 2, COMPLETE LINES REPLACED WITH SS FROM SOURCE TO COND.
- SEE PIONEER DRAWINGS FOR PIPE REPLACEMENT CS TO SS
- REPLACED LINES BETWEEN ISOLATION VALVES WITH SS.

LEGEND FOR TURBINE STEAM PIPING DRAIN CONNS.

CONN. #21 - DRAIN FROM STEAM INLET PIPES
 CONN. #22 - DRAIN FROM FIRST STAGE
 CONN. #23 - DRAIN FROM OUTER CYLINDER
 CONN. #27 - DRAIN FROM CROSSUNDER PIPE

FOR CONT. SEE DWG. X-K101-16

(W) INDICATES VALVES FURNISHED BY WESTINGHOUSE APD.

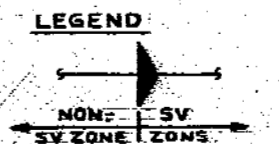


FLOW DIAGRAM
 TURBINE & AUXILIARY BLDG. TRAPS & DRAINS

Pioneer Service & Engineering Co.


237127A-M211 AH

8908110410
 5D-305
 8908090136
 8/1/89