



| NO. | DESCRIPTION       | DATE     | BY | CHKD |
|-----|-------------------|----------|----|------|
| 1   | ISSUED            | 11/14/69 |    |      |
| 2   | ADDED NOTE        |          |    |      |
| 3   | ADDED SECTION F-F |          |    |      |
| 4   | ADDED NOTE        |          |    |      |
| 5   | ADDED NOTE        |          |    |      |
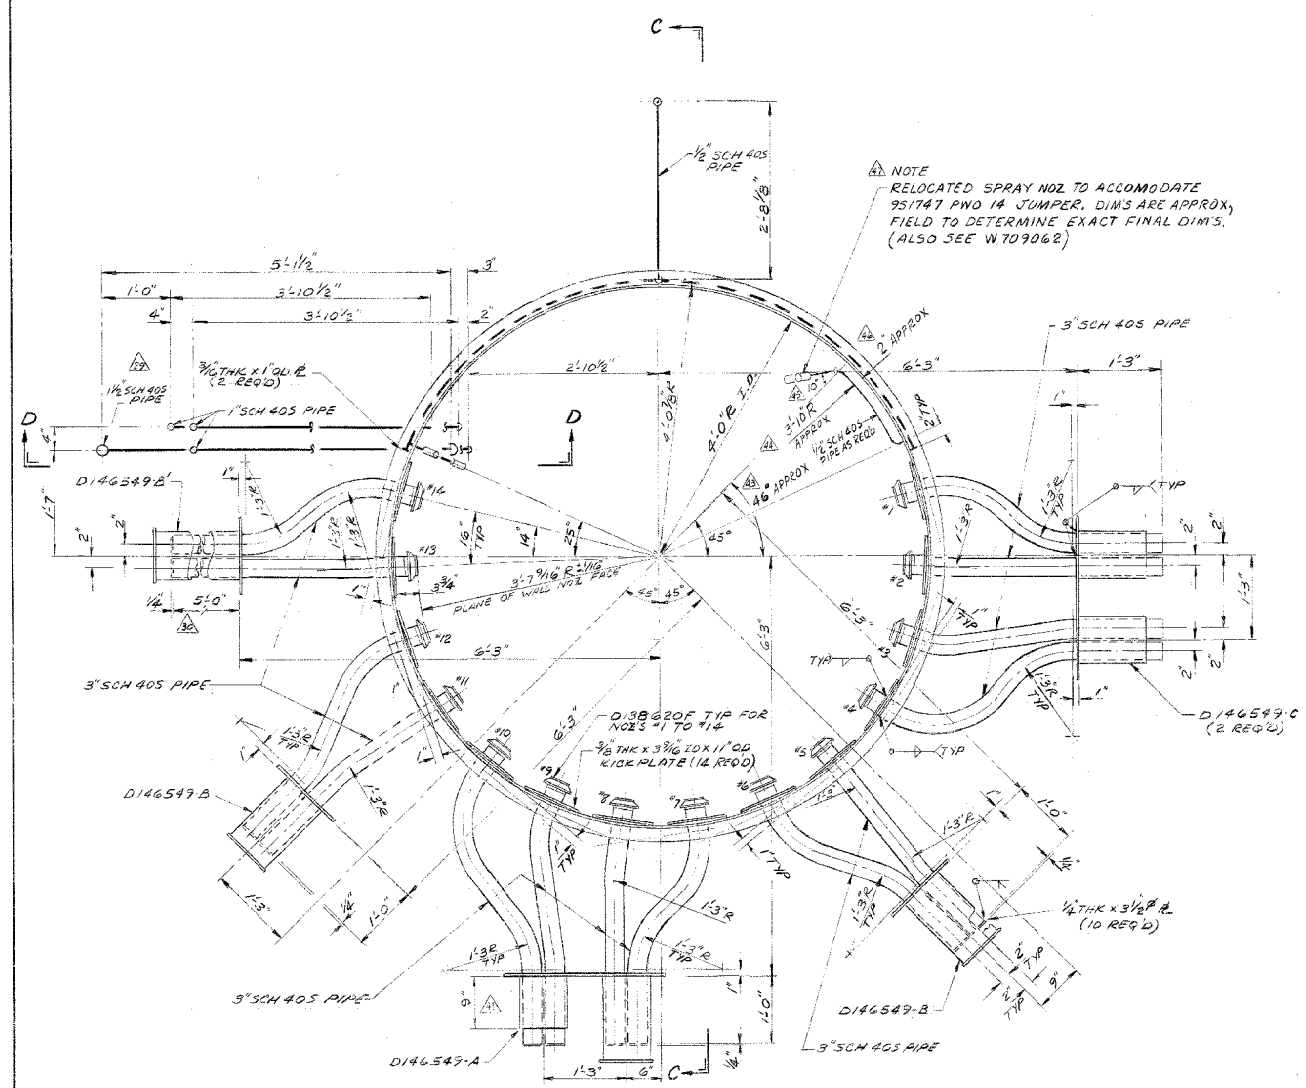


PLAN A-A  
MATERIAL: ST 304L (unless noted)  
146352A

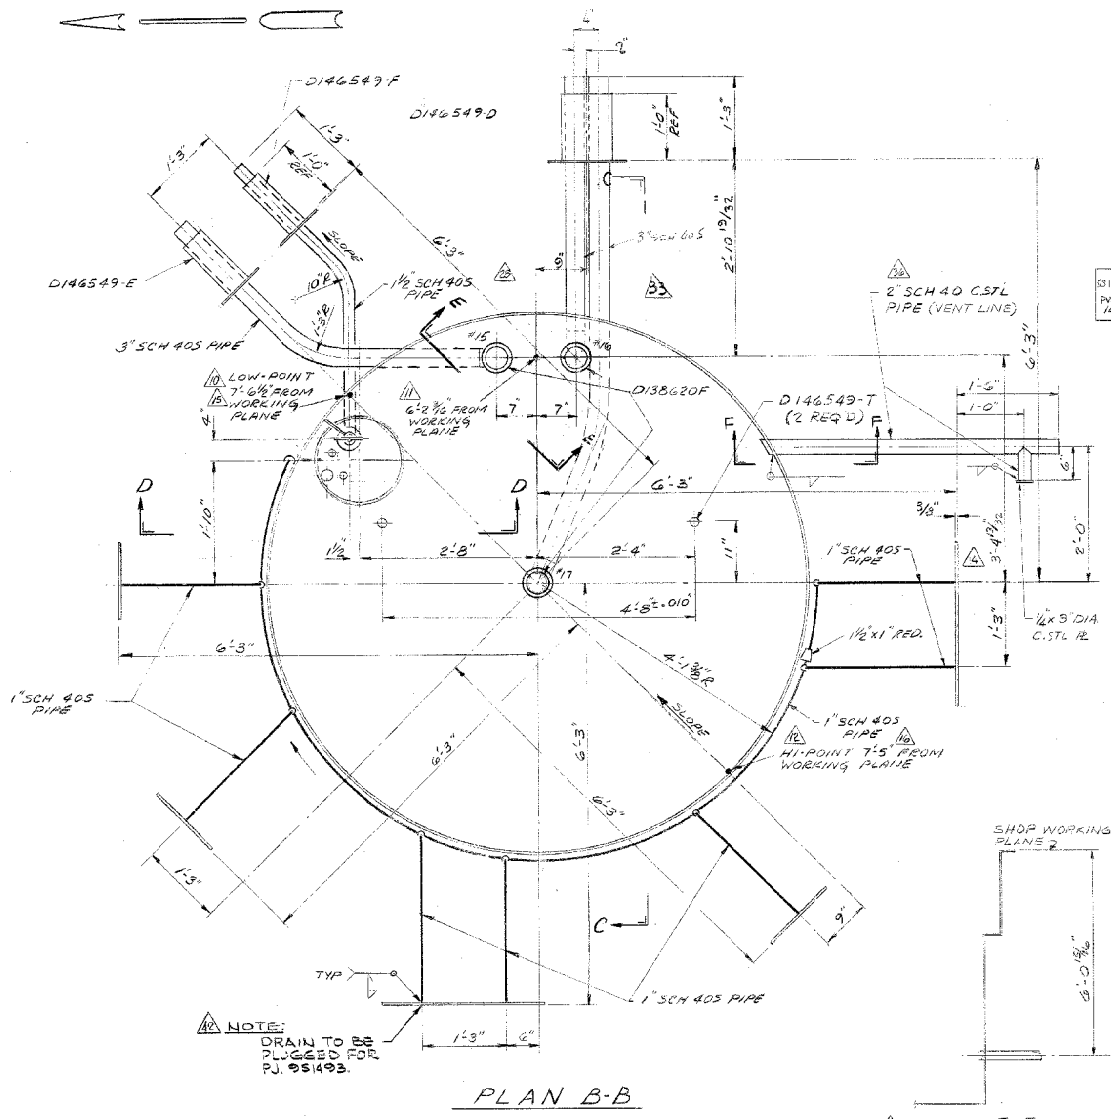


PLAN B-B

VIEW F-F

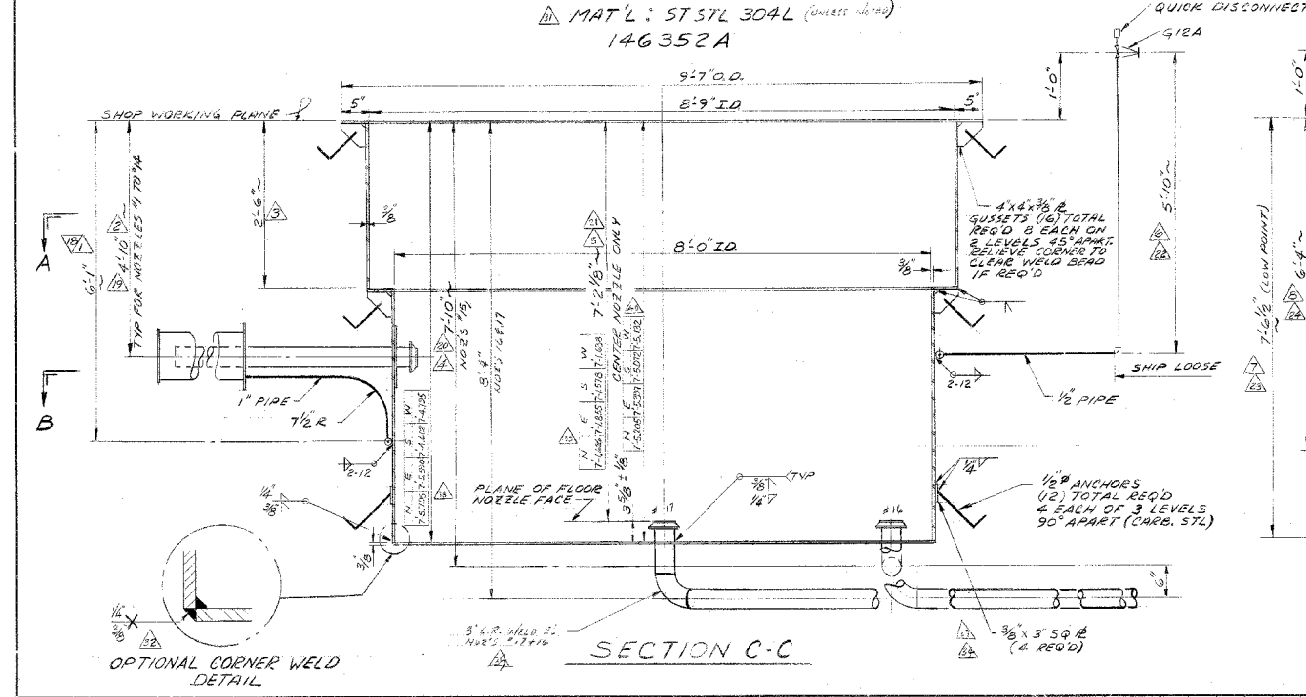


SECTION C-C

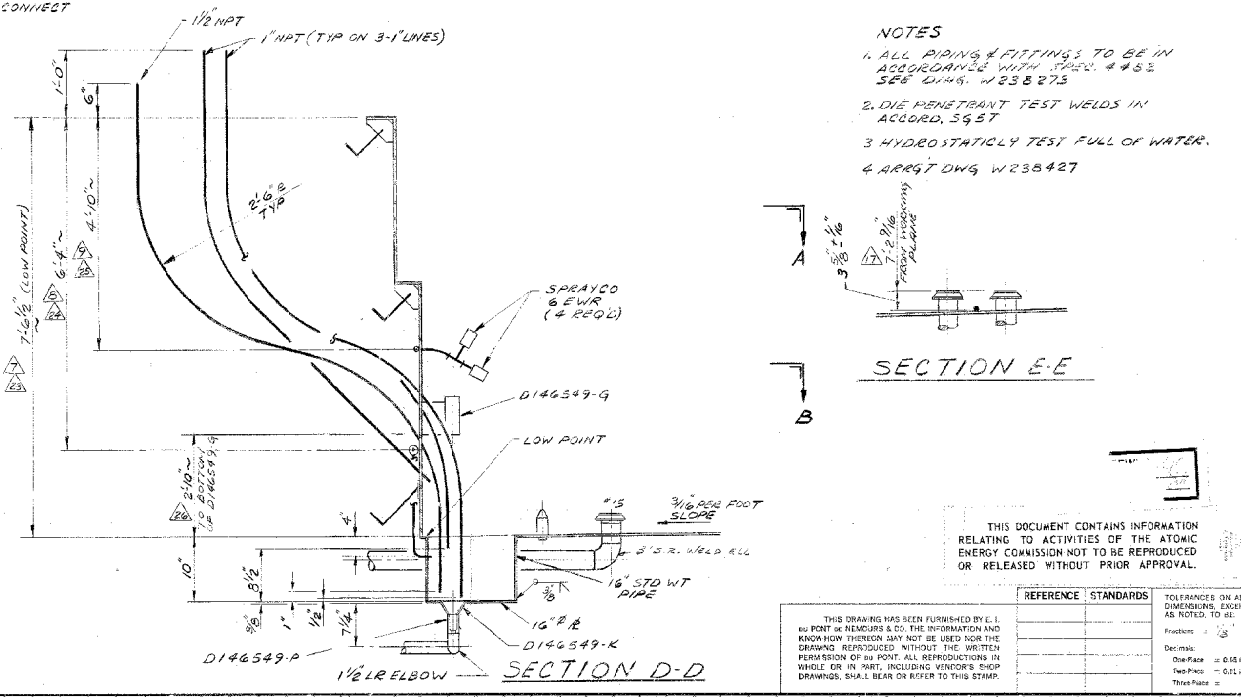

SECTION D-D

- NOTES
- ALL PIPING & FITTINGS TO BE IN ACCORDANCE WITH SPEC. 4452 SEE DIMS. W238275
  - DIE PENETRANT TEST WELDS IN ACCORD. 5957
  - HYDROSTATICALLY TEST FULL OF WATER.
  - ARREST DWG W238427

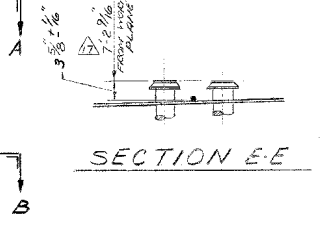

SECTION E-E

| REFERENCE | STANDARDS | TOLERANCES ON ALL DIMENSIONS, UNLESS AS NOTED, TO BE: |
|-----------|-----------|---|
|           |           | Fractions: 1/16                                       |

DETAIL 146352

ENGINEERING DOC. CONTROL - SIS

PROJECT: 950974, 951493, 95747  
SCALE: 1"=1'-0" DATE: 11-13-69  
DRAWN: M. EDWARDS  
CHECKED: H.S. CAMPBELL 11/16/69

APPROVED: [Signature]

THIS DOCUMENT CONTAINS INFORMATION RELATING TO ACTIVITIES OF THE ATOMIC ENERGY COMMISSION NOT TO BE REPRODUCED OR RELEASED WITHOUT PRIOR APPROVAL.

APPROVED: [Signature]

E. I. DU PONT DE NEMOURS & COMPANY  
WILMINGTON, DELAWARE  
ENGINEERING DEPARTMENT  
DETAIL 146352