


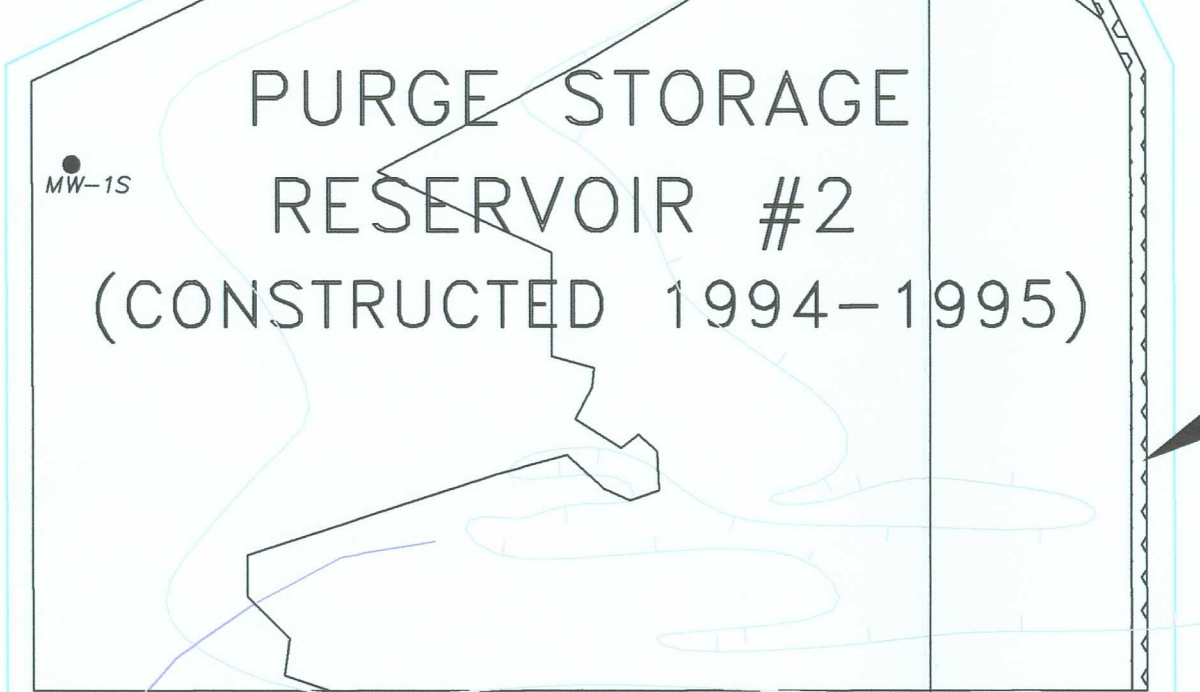

GW-11
 + (Waterwell-Livestock)



ABANDONED EXXON UNDERGROUND MINE WORKINGS

GW-12
 +

AS-8
 ★

H

SW-9

CM-38


GW-10
 + (Waterwell-Livestock)

BONER BUILDING

H MONITOR WELL RING

SATELLITE NO. 2 TO SATELLITE NO. 1 WASTEWATER PIPELINE
 25' CORRIDOR

13

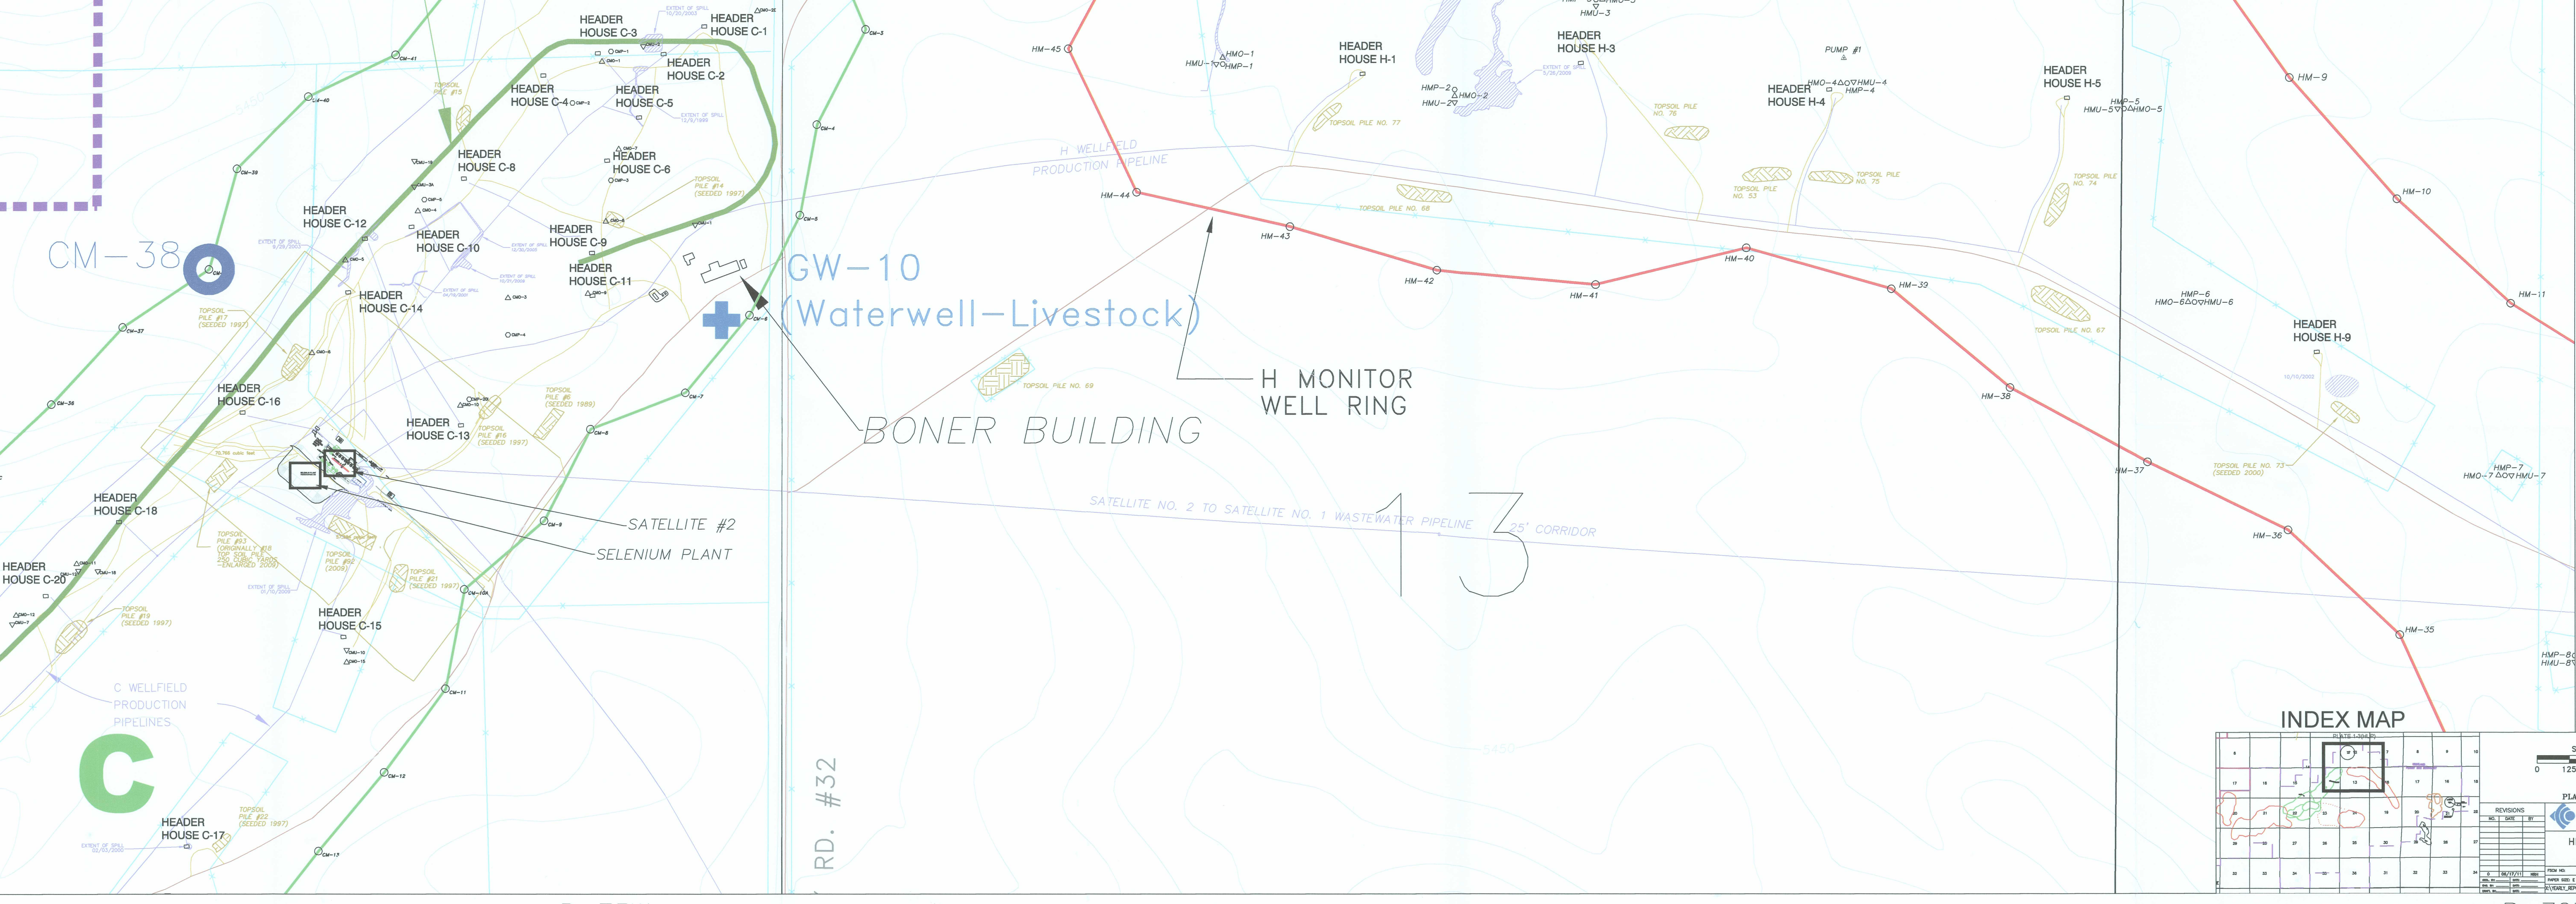

- 2011-2014 PROPOSED AREAS OF DEVELOPMENT
- 2010-2014 NEW DISTURBANCE AREAS
- EROSION CONTROLS
- EXCURSION WELLS (CURRENT)
- EXCURSION WELLS (RESOLVED)
- SPILLS
- UNDERLYING MONITOR WELL
- OVERLYING MONITOR WELL
- OVERLYING MONITOR WELL
- PRODUCTION MONITOR WELL
- WELL FIELD TEND WELL
- WELL FIELD RESTORATION WELL
- OLD PUMP TEST WELLS FOR UNDERGROUND WORKINGS
- AIR SAMPLING STATION
- GROUND WATER SAMPLING LOCATION
- SURFACE WATER SAMPLING STATION
- PERMIT 603 BOUNDARY
- PERMIT 633 BOUNDARY
- PIPELINE
- POWERLINES
- FENCE
- EXISTING TOPSOIL
- NEW OR ADDED TOPSOIL
- STREAM CHANNEL
- RESTORATION COMPLETE - AWAITING DECOMMISSIONING
- RESTORATION IN PROCESS
- ACTIVE PRODUCTION
- PROPOSED PRODUCTION
- PAVED ROAD
- GRAVEL ROAD
- TWO TRACK

INDEX MAP

SCALE IN FEET
 0 125 250 500

PLATE 1-3(BUP)

CAMECO

HIGHLAND URANIUM PROJECT
 PERMIT TO MINE 603

REVISIONS

DATE

BY

0