


85

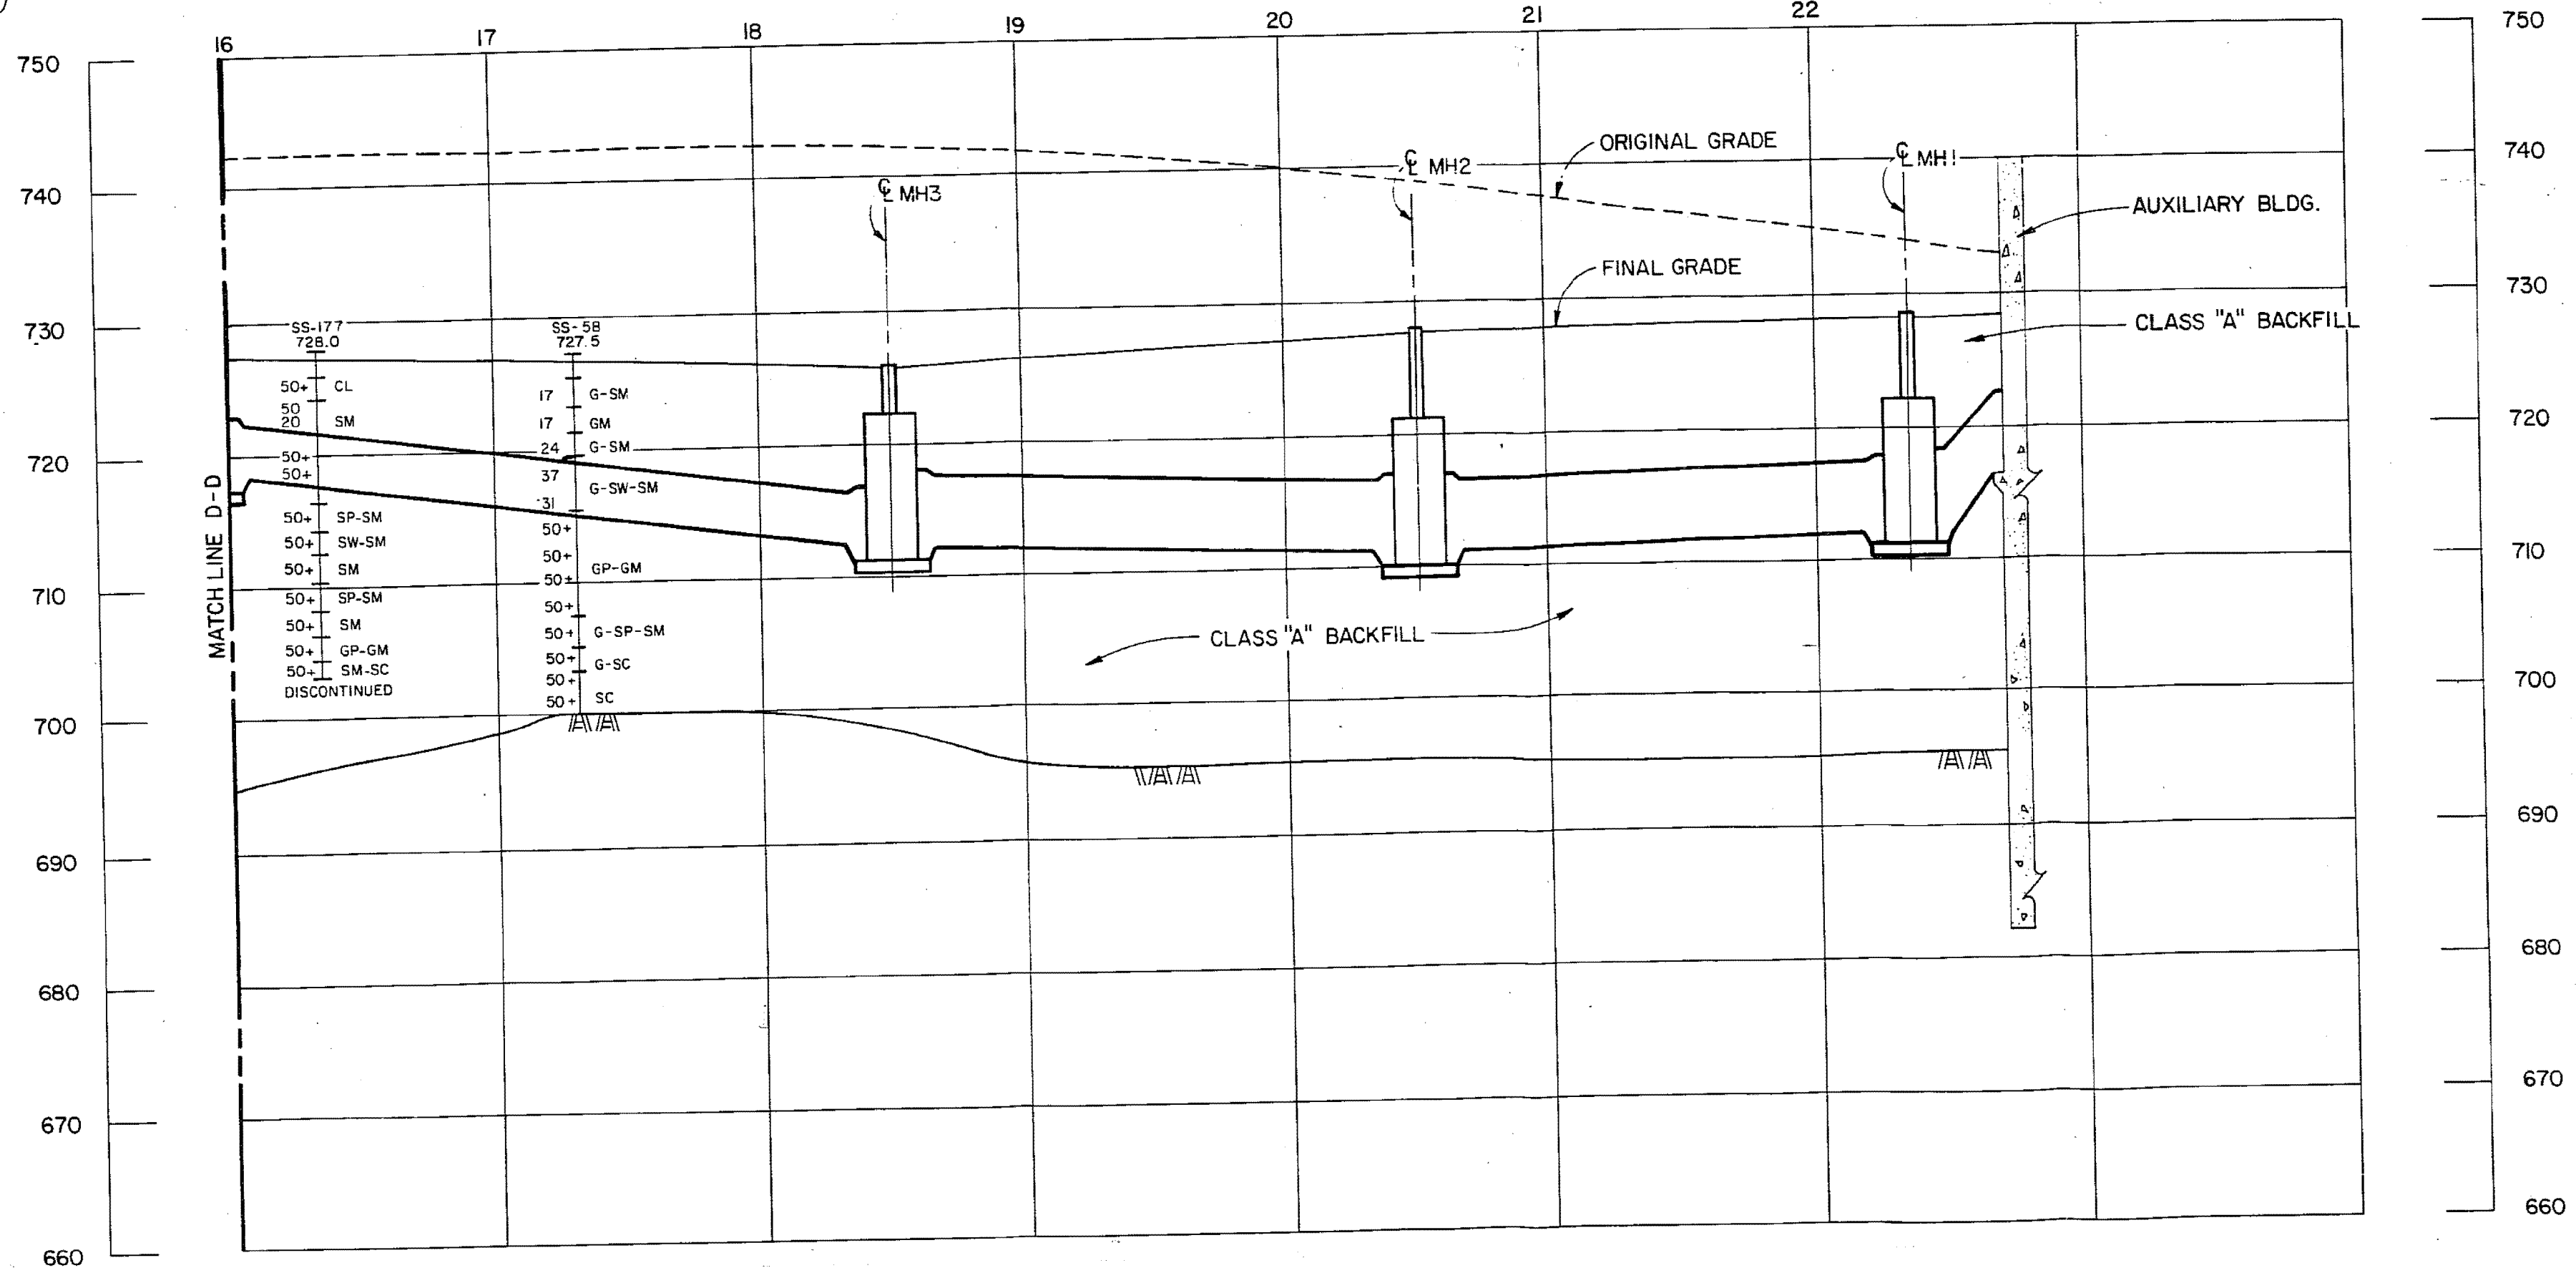

F-F

▼ WATER TABLE (24 HR)  
MH SOIL CLASSIFICATION  
13 BLOW COUNT

Added by Amendment 49

|                                                                                    |
|------------------------------------------------------------------------------------|
| <b>WATTS BAR NUCLEAR PLANT<br/>FINAL SAFETY<br/>ANALYSIS REPORT</b>                |
| CATEGORY I<br>CONDUIT BANKS<br>SECTION F-F<br>SHEET 1 OF 2<br>FIGURE 2.5-281 SHT 2 |