


This drawing and the design it covers are the property of BENTEL. They are hereby loaned and on the borrower's express agreement that they will not be reproduced, copied, loaned, altered, or used except in the limited way and projects as permitted by the lender to the borrower.

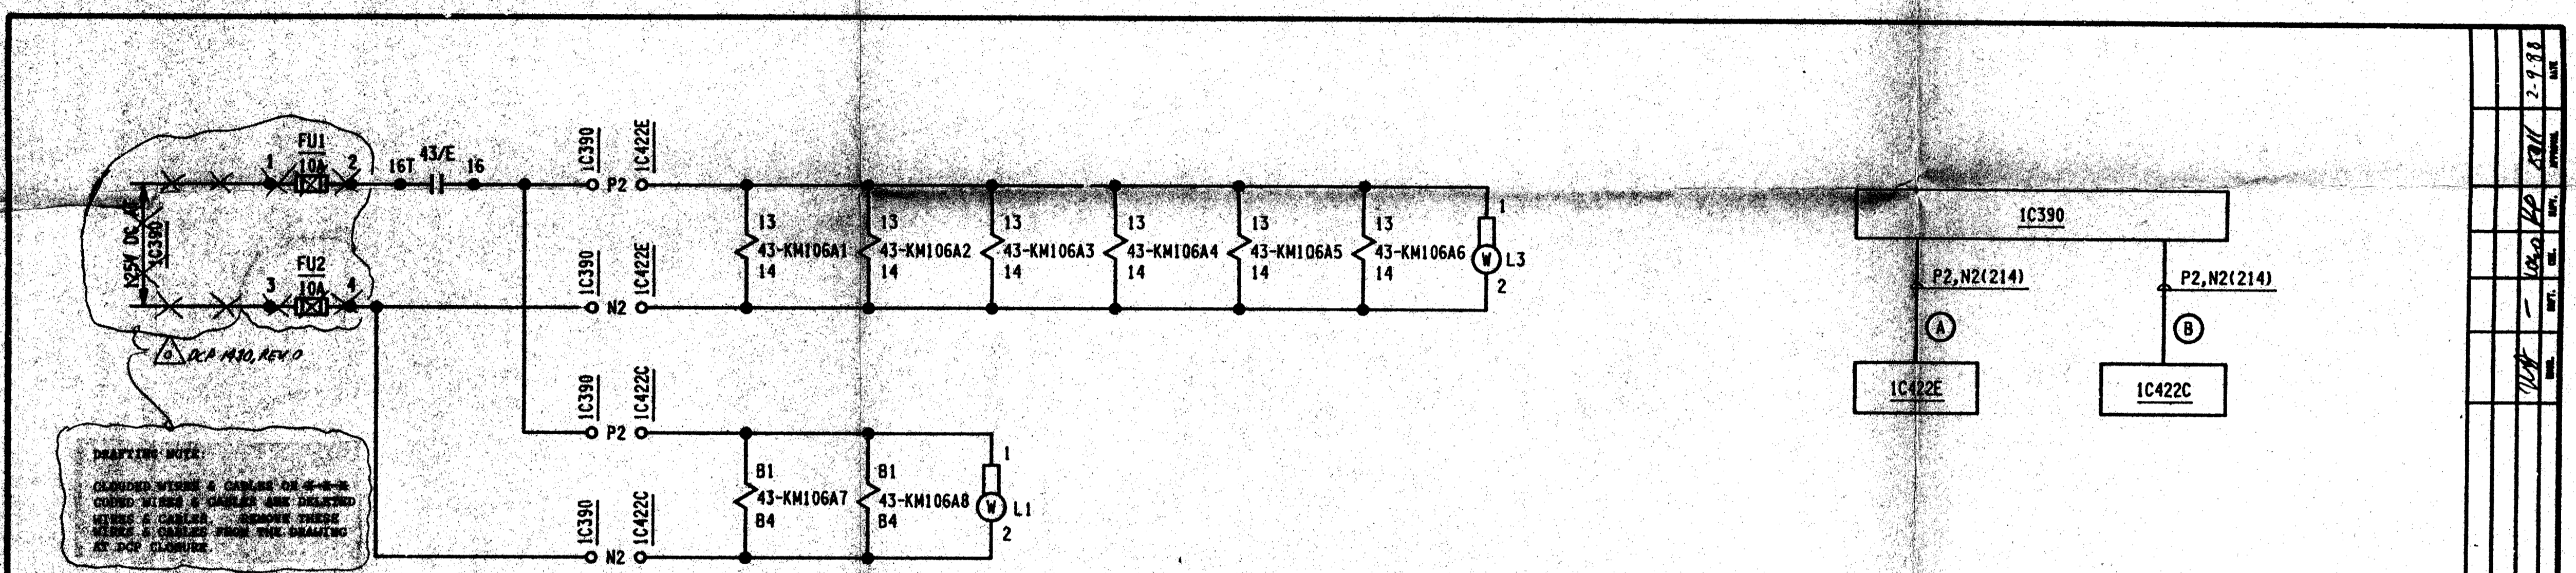

DRAFTING NOTE
 CHANGED WIRE & CABLE ON 6-2-82
 CONDUIT WIRE & CABLE ARE DESIGNATED
 WITH A CIRCLE. REMOVE THESE
 WIRE & CABLE FROM THE DRAWING
 AS PER CHANGE.

**ALTERNATE SHUTDOWN FUSE TRANSFER RELAYS
 SCHEME 1KM106**

| GE TYPE HFA 125V DC | | | |
|---------------------|------------|-------|-------------------|
| RELAY NUMBER | 13 | 14 | 2 |
| 43-KM106A1 | THIS SHEET | SPARE | SPARE |
| 43-KM106A2 | THIS SHEET | SPARE | SPARE |
| 43-KM106A3 | THIS SHEET | SPARE | SPARE |
| 43-KM106A4 | THIS SHEET | SPARE | SPARE |
| 43-KM106A5 | THIS SHEET | SPARE | E104 <47> [1B303] |
| 43-KM106A6 | THIS SHEET | SPARE | E104 <74> [1B303] |

| AGASTAT TYPE EGPD 125V DC | | | | | | | |
|---------------------------|------------|-------|--------------------|-------|-------|--------------------|-------|
| RELAY NUMBER | B1 | B4 | T1 | M1 | R1 | T2 | M2 |
| 43-KM106A7 | THIS SHEET | SPARE | E9-263 [1B3401] | SPARE | SPARE | E9-263 [1B3401] | SPARE |
| 43-KM106A8 | THIS SHEET | SPARE | E121 <44> [1B3430] | SPARE | SPARE | E121 <44> [1B3427] | SPARE |

DCP PACKAGE INDEX
 ITEM NO. 6.2.4

CONSTRUCTION DELETE
FOR INFORMATION ONLY

- NOTES**
- SEE DWG. E121 <44> FOR CONTACT ARRANGEMENT OF TRANSFER SWITCH (43): HS2011B.
 - NUMBERS IN BRACKETS [] ARE REFERENCE SCHEME NUMBERS.


FOR DCP USE ONLY

| REV | PREPARED BY | VERIFIED BY |
|-----|-------------|-------------|
| 0 | SEP 1988 | SEP 1988 |
| 1 | | |

ALTERNATE SHUTDOWN CAPABILITY SYSTEM

| | | | |
|---------|----------------|-----|------|
| JOB NO. | DRAWING NO. | SH. | REV. |
| 7884 | BECH-E112 <32> | 0 | 0 |

E:/DA/EL/E112SH32.DGN;1 E114

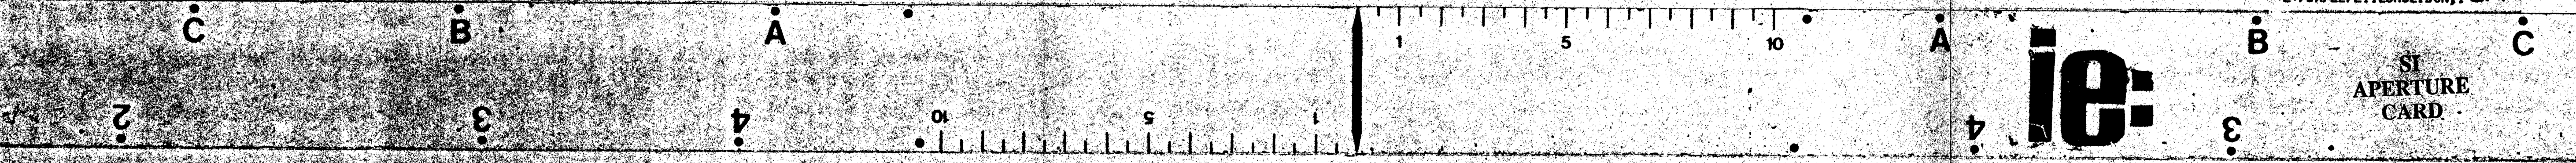

8810120228