


This drawing and the design it covers are the property of BECHTEL. They are hereby loaned and as the borrower's express agreement that they will not be reproduced, copied, loaned, exhibited, or used except in the limited way and purpose use permitted by the lender to the borrower.

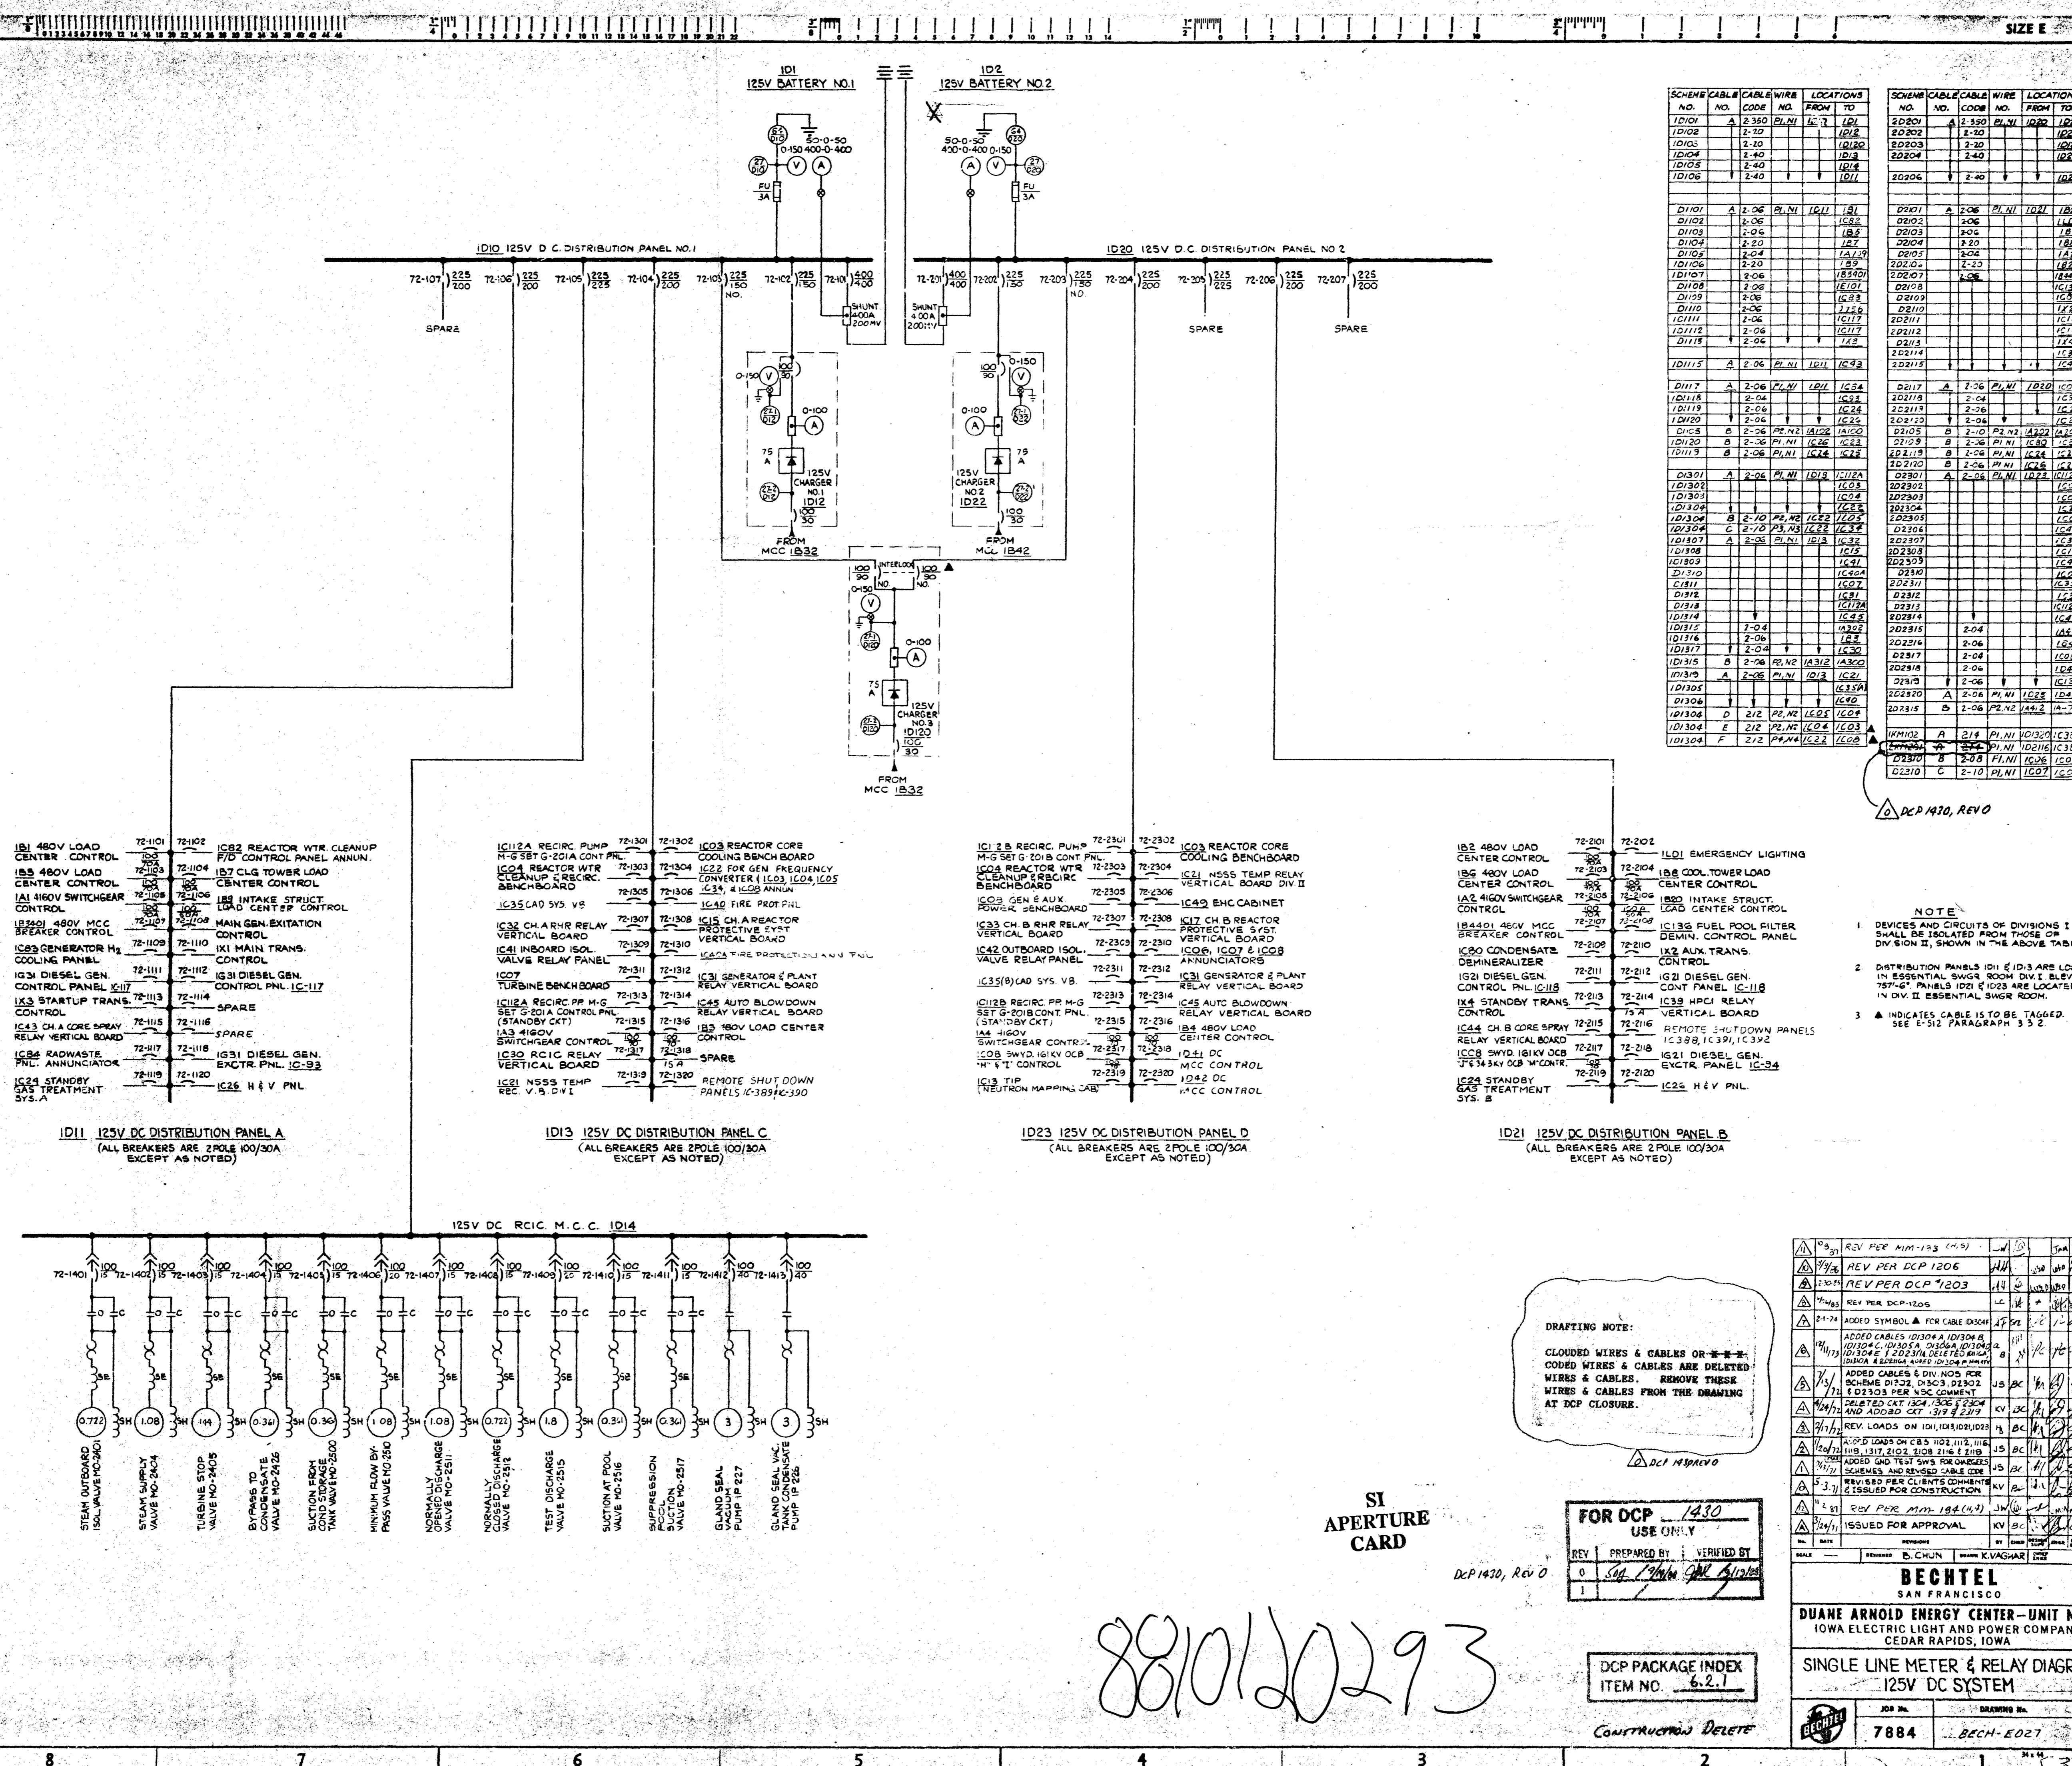

SCHEME NO.	CABLE NO.	CABLE CODE	WIRE NO.	LOCATIONS FROM	TO

- NOTE:
- DEVICES AND CIRCUITS OF DIVISIONS I SHALL BE ISOLATED FROM THOSE OF DIVISION II, SHOWN IN THE ABOVE TABLE.
  - DISTRIBUTION PANELS ID1 & ID3 ARE LOCATED IN ESSENTIAL SWGR ROOM DIV I ELEVATION 757'-6" PANELS ID2 & ID4 ARE LOCATED IN DIV II ESSENTIAL SWGR ROOM.
  - ▲ INDICATES CABLE IS TO BE TAGGED. SEE E-512 PARAGRAPH 3.2.

DRAFTING NOTE:  
CLOUDED WIRES & CABLES OR ~~WIRES~~ CLOUDED WIRES & CABLES ARE DELETED WIRES & CABLES. REMOVE THESE WIRES & CABLES FROM THE DRAWING AT DCP CLOSURE.

SI APERTURE CARD

FOR DCP 1430 USE ONLY

REV	PREPARED BY	VERIFIED BY
0	SAI/WHM	SAI/WHM
1		

DCP 1430, REV 0

NO.	REV	PER	DATE	BY	CHK	APP
1	REV PER	M/M-193	(1/93)			
2	REV PER	DCP 1206				
3	REV PER	DCP 7203				
4	REV PER	DCP 1205				
5	ADDED	SYMBOL ▲	FOR CABLE DATA			


BECHTEL  
SAN FRANCISCO

DUANE ARNOLD ENERGY CENTER - UNIT NO 1  
IOWA ELECTRIC LIGHT AND POWER COMPANY  
CEDAR RAPIDS, IOWA

SINGLE LINE METER & RELAY DIAGRAM  
125V DC SYSTEM

JOB NO.	DRAWING NO.	REV.
7884	BECH-E027	12

FOR INFORMATION ONLY

8810120293

DCP PACKAGE INDEX  
ITEM NO. 6.2.1

CONSTRUCTION DELETE