


DRAFTING NOTE:
CLOUDED WIRES & CABLES OR \odot - \odot CODED WIRES & CABLES ARE NEW ADDED WIRES & CABLES. DO NOT DRAFT THE "O" ON THE WIRES & CABLES AT DCP CLOSURE.

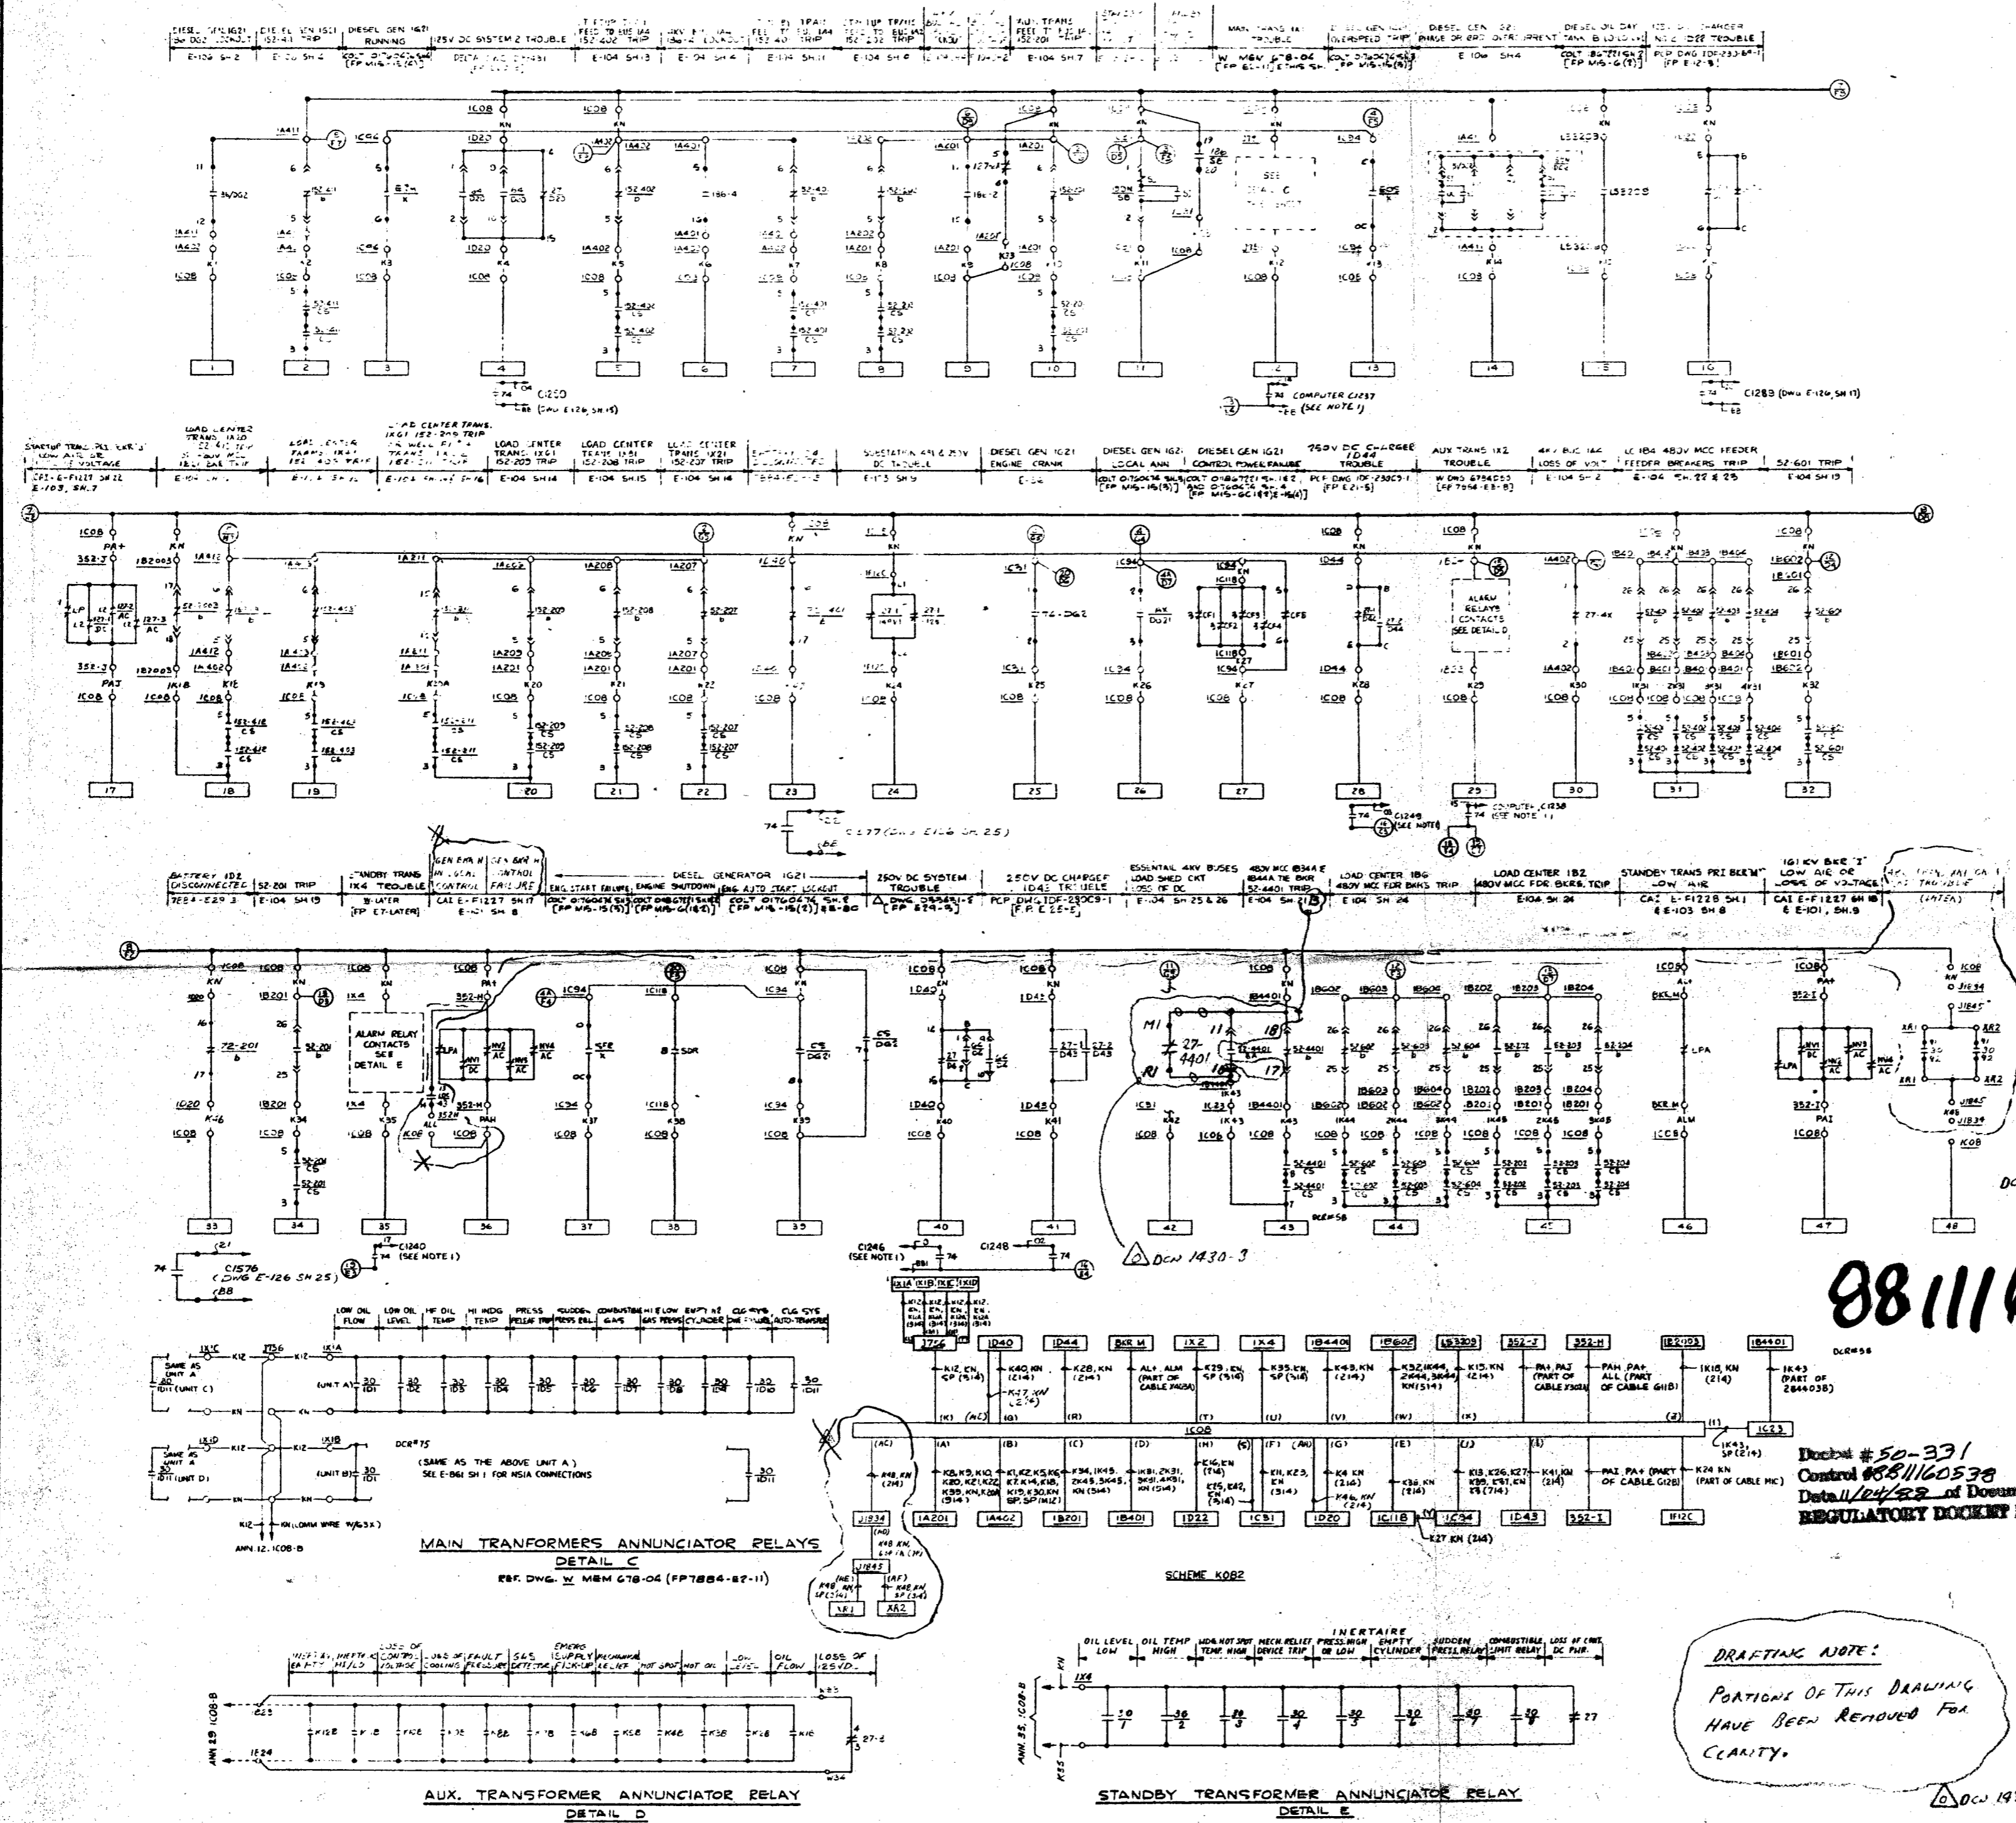

NOTE
FOR DIGITAL COMPUTER SIGNALS, SEE SCHEME PB415, SHOWN ON DWG E-126, SH-13 & 15

NOT FOR CONSTRUCTION
RS-205-01

FOR DCP 1430 USE ONLY

REV	PREPARED BY	VERIFIED BY
0	Sgt	MJF
1		

8811160561

DCP PACKAGE INDEX
ITEM NO. 6.2.25

CONSTRUCTION ADD

NO.	DESCRIPTION	DATE	BY
1/7/74	REV PER DCR #75 & MINOR REV.	1/7/74	K/1/2
1/14/74	REV PER DCR #75 (REV 1-31) DCR #75	1/14/74	K/1/2
1/27/74	REV PER DCR #75 (REV 1-31) DCR #75	1/27/74	K/1/2
2/7/74	REV PER DCP 1316 1/15/74	2/7/74	K/1/2
3/7/74	REV PER DCP 1335	3/7/74	K/1/2
4/7/74	REV PER DCP 1335	4/7/74	K/1/2
5/7/74	REV PER DCP 1335	5/7/74	K/1/2
6/7/74	REV PER DCP 1335	6/7/74	K/1/2
7/7/74	REV PER DCP 1335	7/7/74	K/1/2
8/7/74	REV PER DCP 1335	8/7/74	K/1/2
9/7/74	REV PER DCP 1335	9/7/74	K/1/2
10/7/74	REV PER DCP 1335	10/7/74	K/1/2
11/7/74	REV PER DCP 1335	11/7/74	K/1/2
12/7/74	REV PER DCP 1335	12/7/74	K/1/2

BECTEL
SAN FRANCISCO
DUANE ARNOLD ENERGY CENTER - UNIT NO 1
IOWA ELECTRIC LIGHT AND POWER COMPANY
CEDAR RAPIDS, IOWA

SCHMATIC DIAGRAM
ANNUNCIATORS CABINETS IC08-B

JOB NO.	7884	DRAWING NO.	BECH-E037	REV.	12
---------	------	-------------	-----------	------	----

DRAFTING NOTE:
PORTIONS OF THIS DRAWING HAVE BEEN REMOVED FOR CLARITY.

ST APERTURE CARD

8811160561