


This drawing and the design it covers are the property of BECHTEL. They are hereby loaned and on the borrower's express agreement that they will not be reproduced, copied, loaned, exhibited, or used except in the limited way and for the limited use permitted by the loan to the borrower.

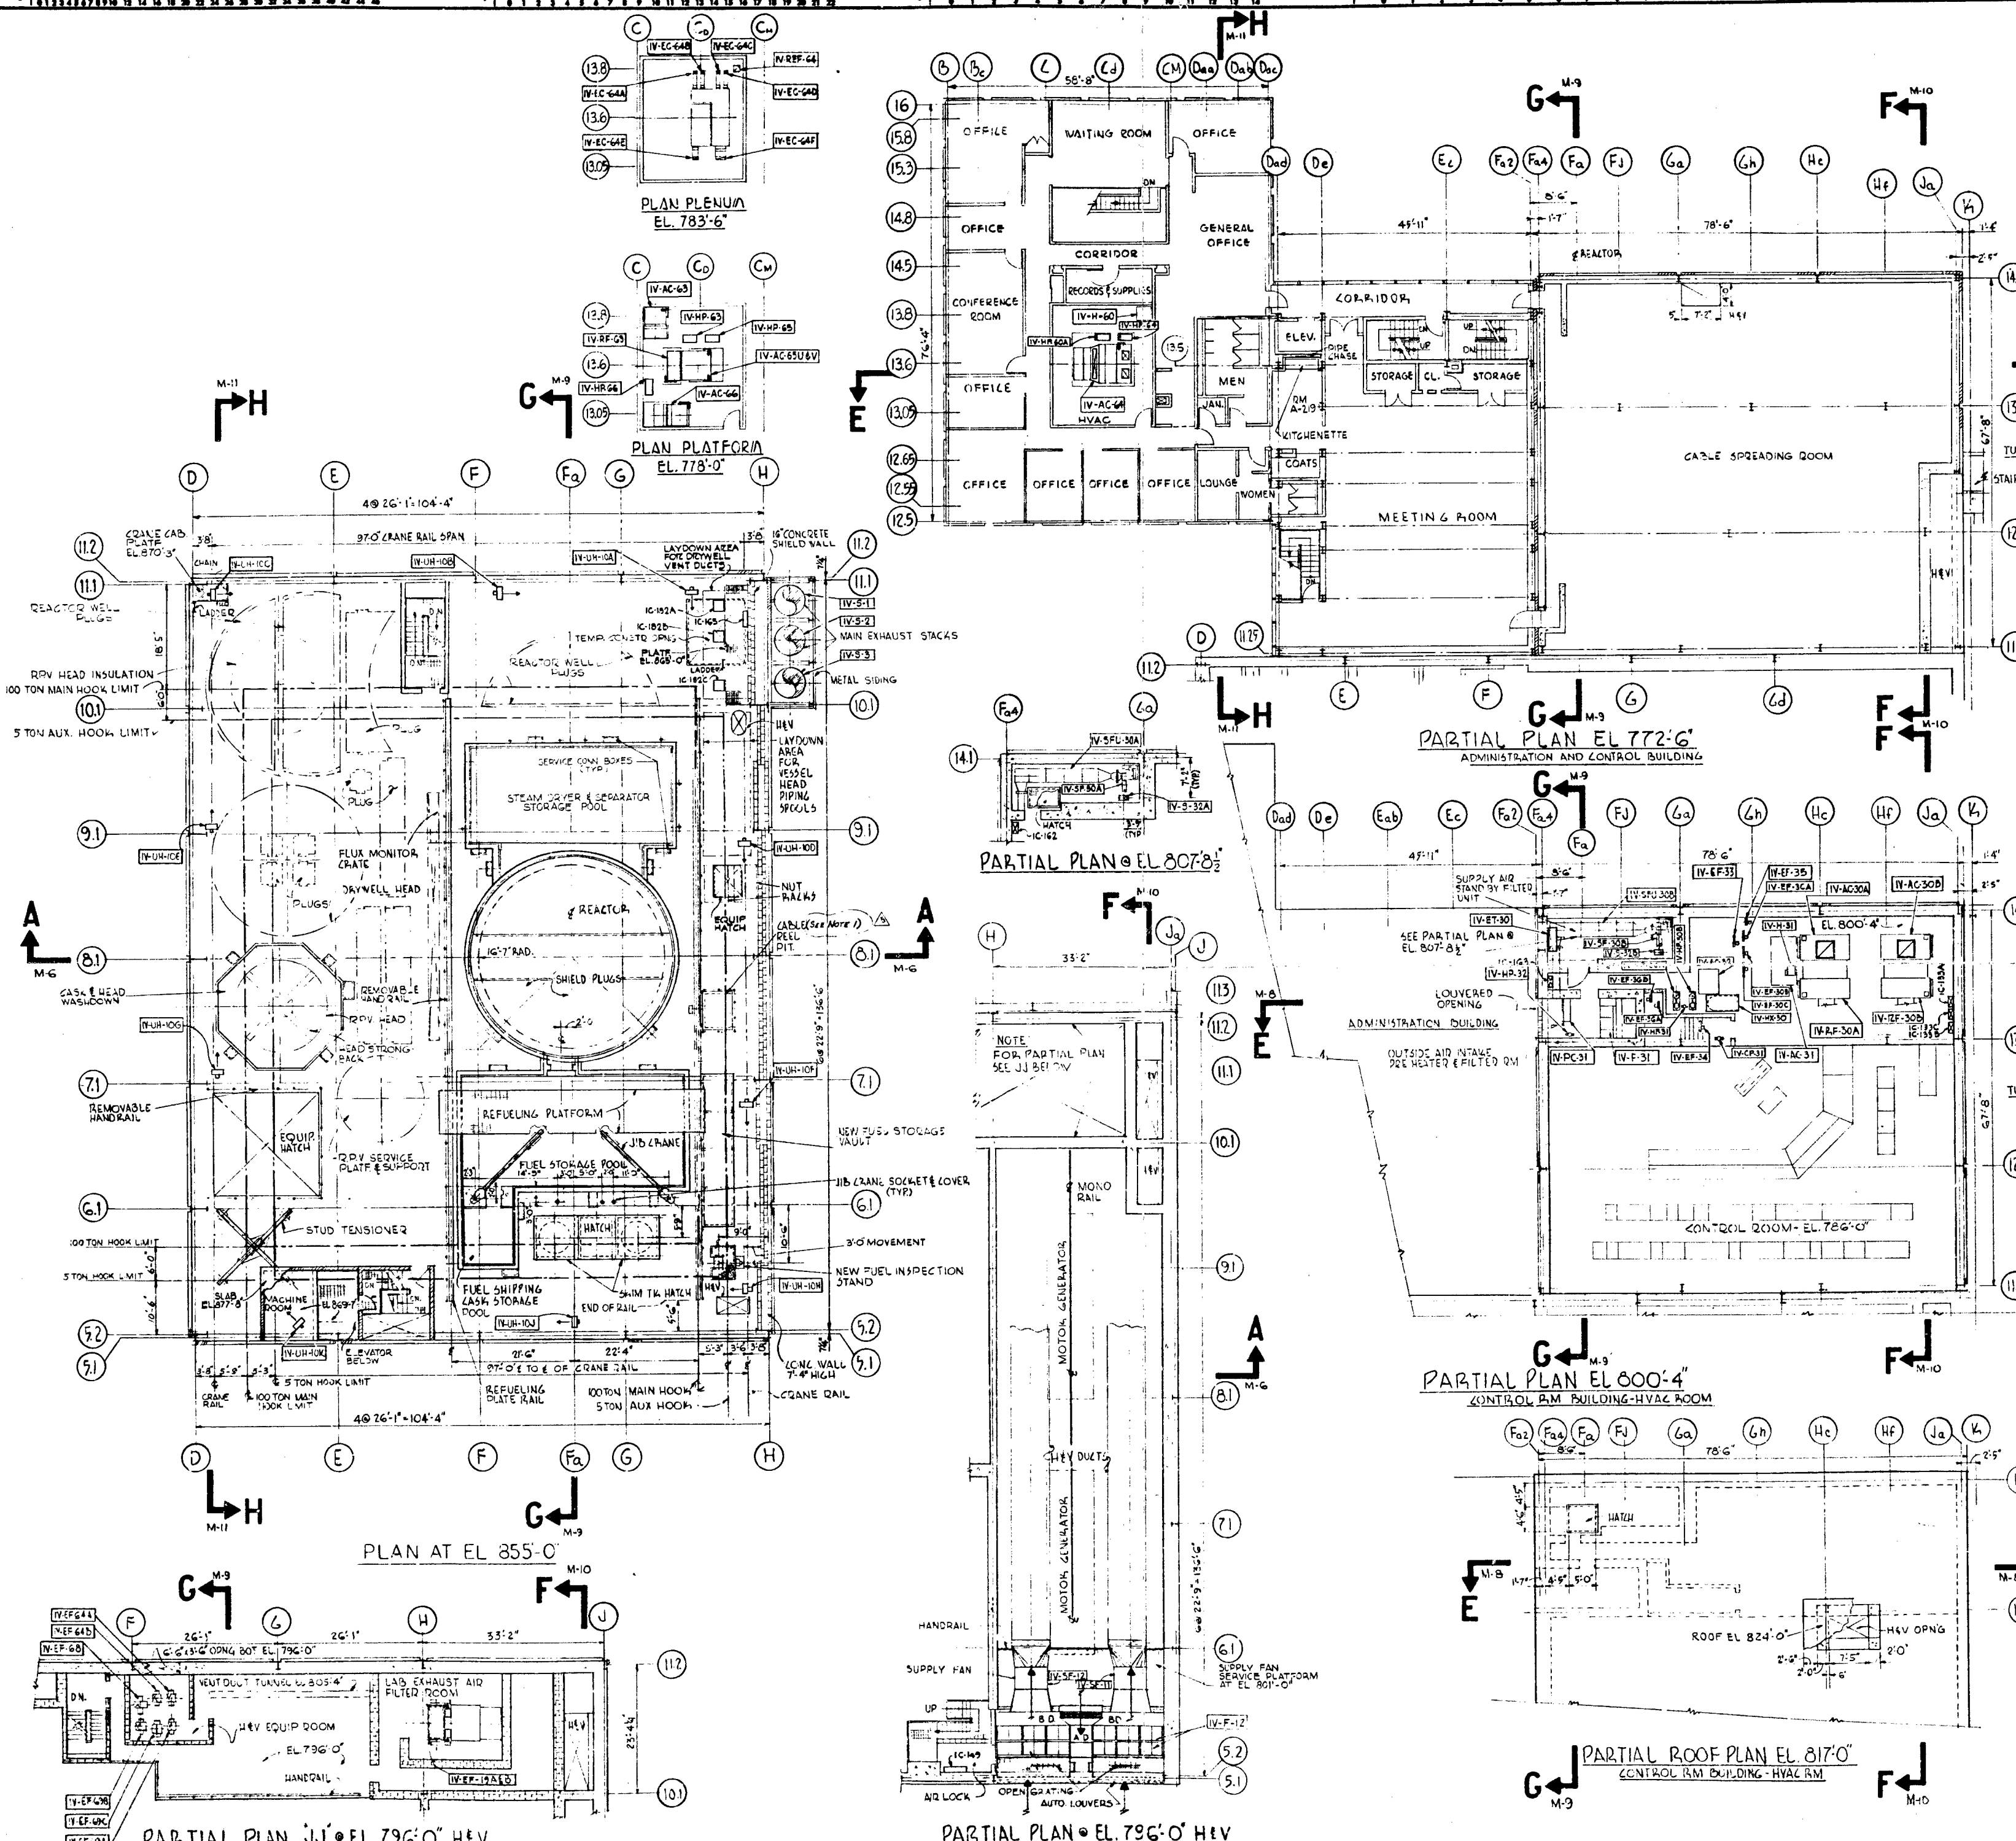

NOTES:  
1. POWER TAKE-UP RAIL 15-30 REGULATED ON REFUELING BRIDGE PER DCR #421 (SEE DWG 7884-APED-RIS-2974-22)

REGULATORY DOCKET FILE COPY

PRC APERTURE CARD

Docket # 50-351  
Control # 8309270400  
Date 9-22-85 of Document  
REGULATORY DOCKET FILE

FOR INFORMATION ONLY

NO.	DATE	REVISION	BY	CHKD	APP'D
1	9-22-85	REVISED PER DCR #421	MLM	PL	
2	4/1/84	GENERAL UPDATE	MLM	PL	
3	4/1/84	REVISED AS NOTED ON REVISION SHEETS	MLM	PL	
4	11/24/83	REVISED AS NOTED ON REVISION SHEETS	MLM	PL	
5	7/4/81	REVISED AS NOTED ON REVISION SHEETS	MLM	PL	
6	4/29/81	ISSUED FOR CONSTRUCTION	MLM	PL	

**BECHTEL**  
SAN FRANCISCO

**DUANE ARNOLD ENERGY CENTER—UNIT NO 1**  
IOWA ELECTRIC LIGHT AND POWER COMPANY  
CEDAR RAPIDS, IOWA

EQUIPMENT LOCATION  
PLAN # EL 855'-0" PARTIAL PLAN # EL 796'-0"  
PARTIAL PLANS EL 800'-4" EL 807'-8" EL 772'-6"

JOB NO.	DRAWING NO.	REV.
7884	M-5	5

8309270417

Attachment 5  
to NS-83-3298

1E-20Y