

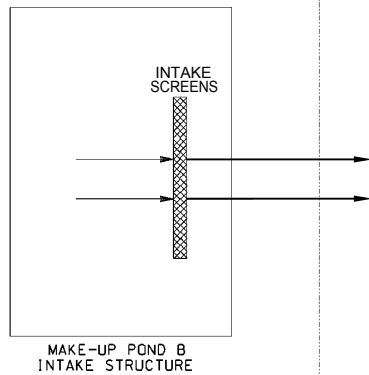


RWS,
REFILL SUBSYSTEM
(FIG. 9.2-206)

RWS,
REFILL SUBSYSTEM
(FIG. 9.2-206)

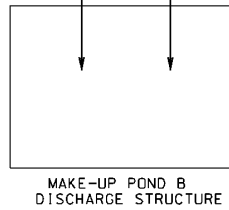

WLS SUP 9.2-5

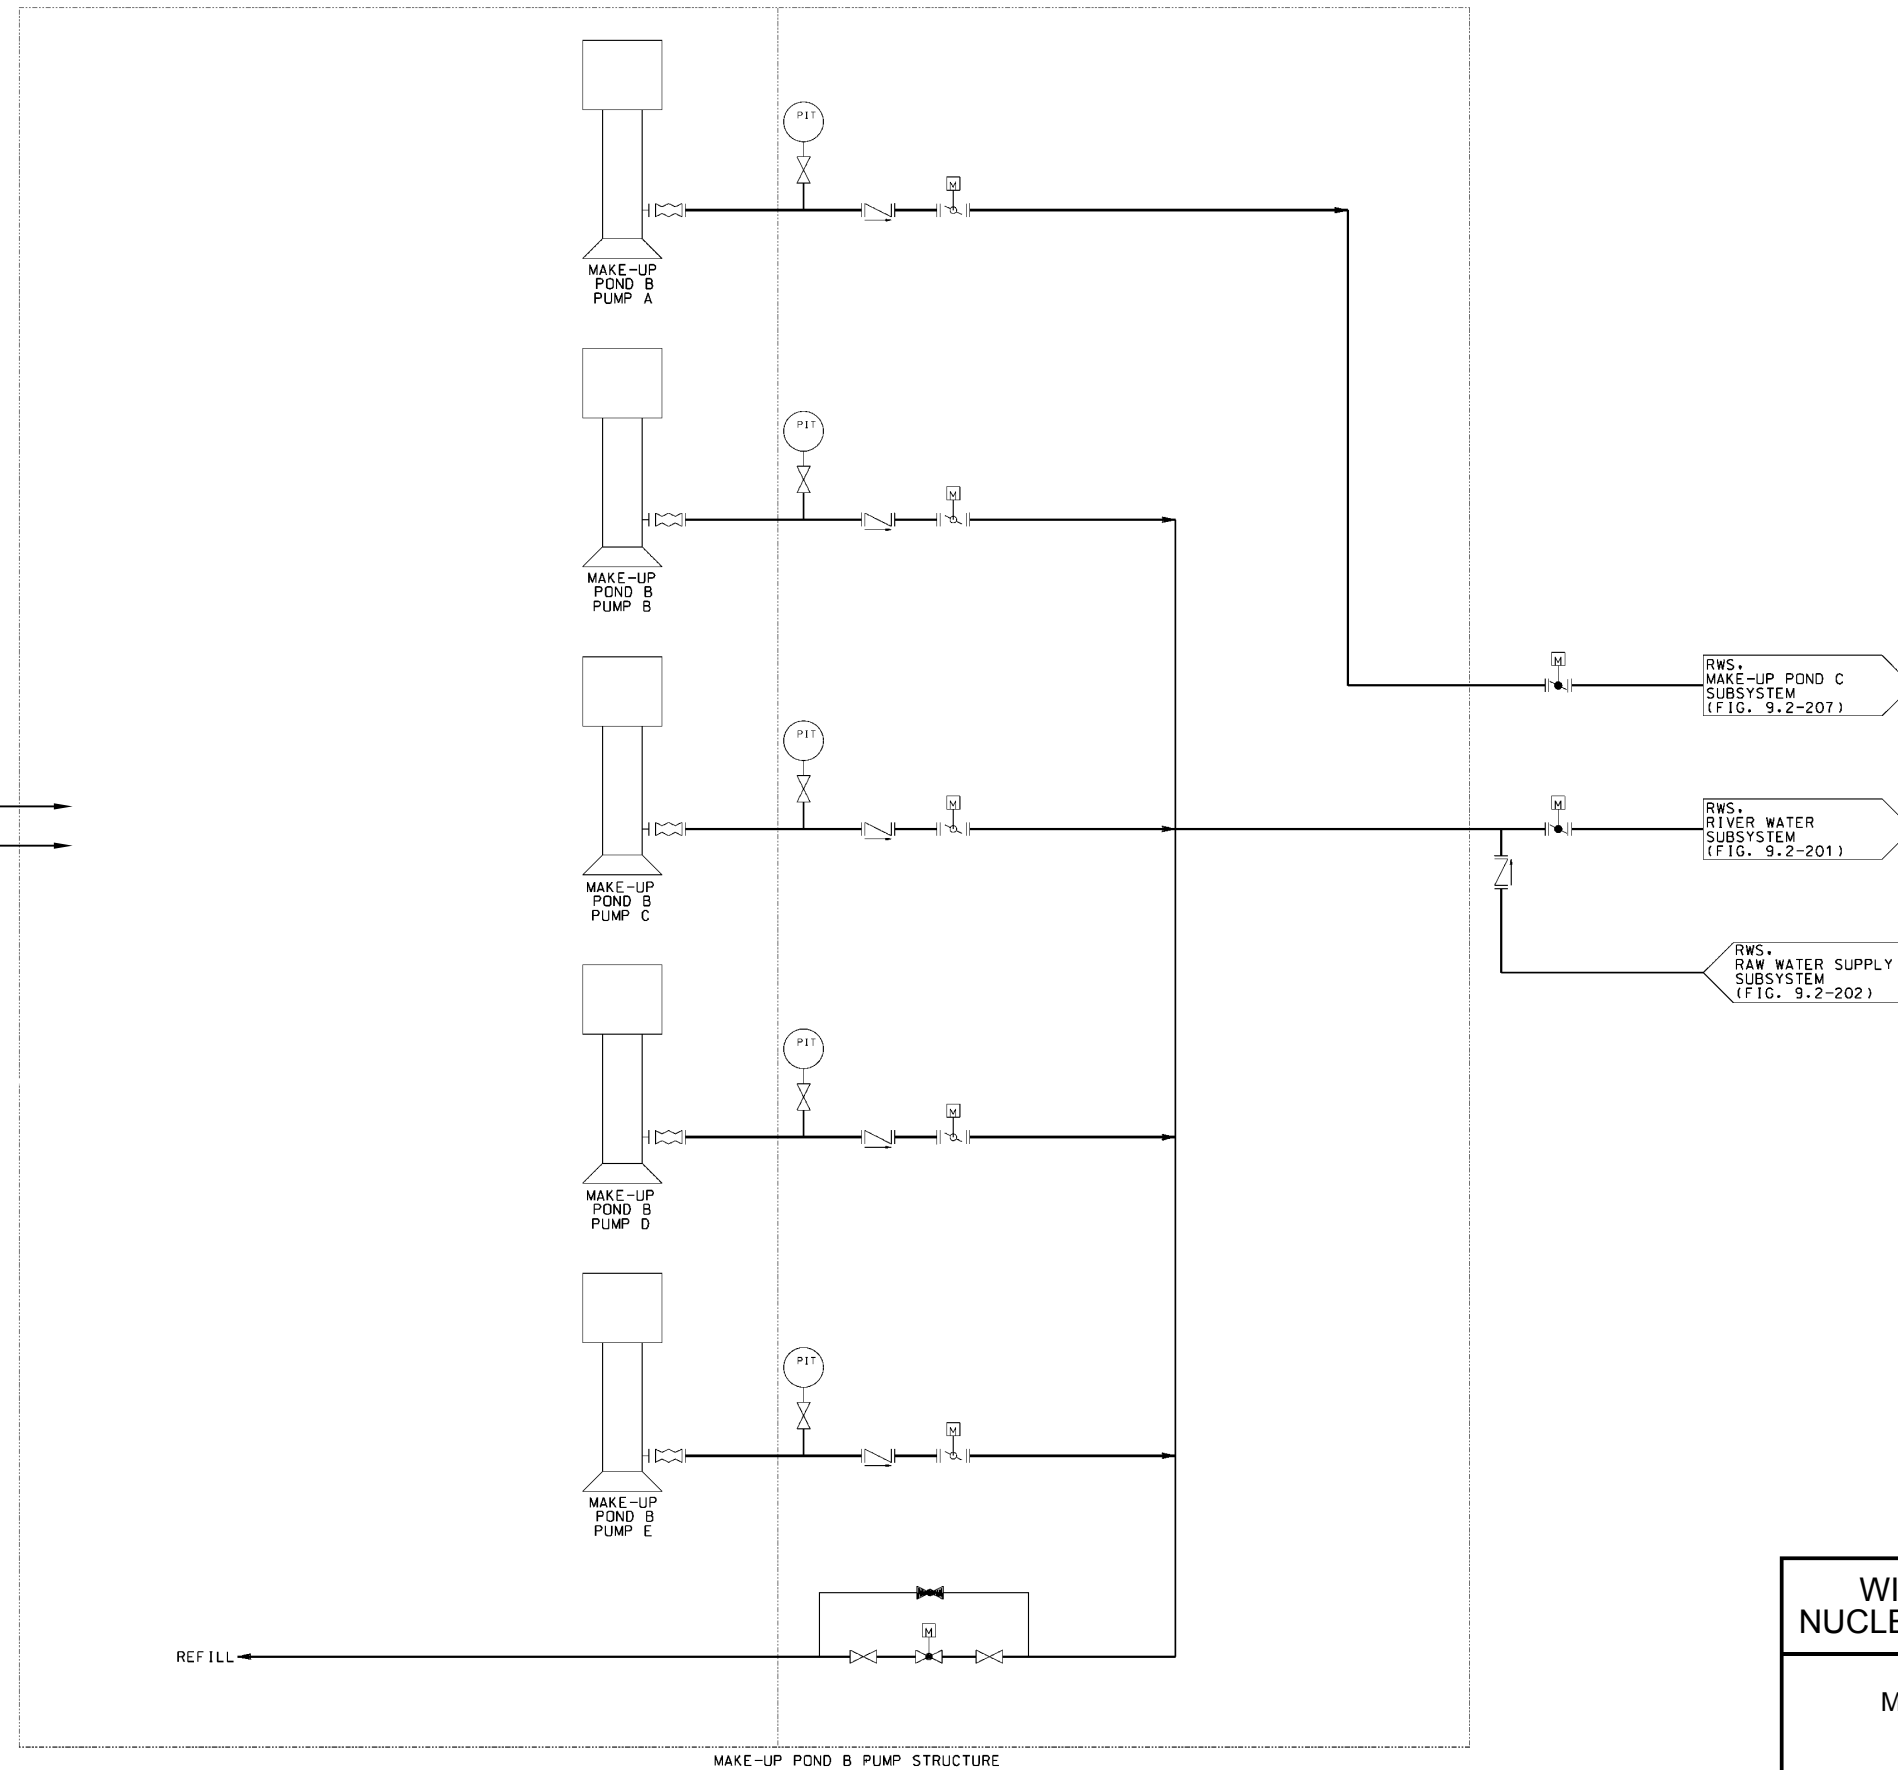

NOTES:
1. ALL MOTOR OPERATED VALVES SHALL HAVE
MANUAL OPERATION HANDWHEELS.

WILLIAM STATES LEE III
NUCLEAR STATION UNITS 1 & 2

Raw Water System,
Make-Up Pond B Subsystem

FIGURE 9.2-203 Rev 3