


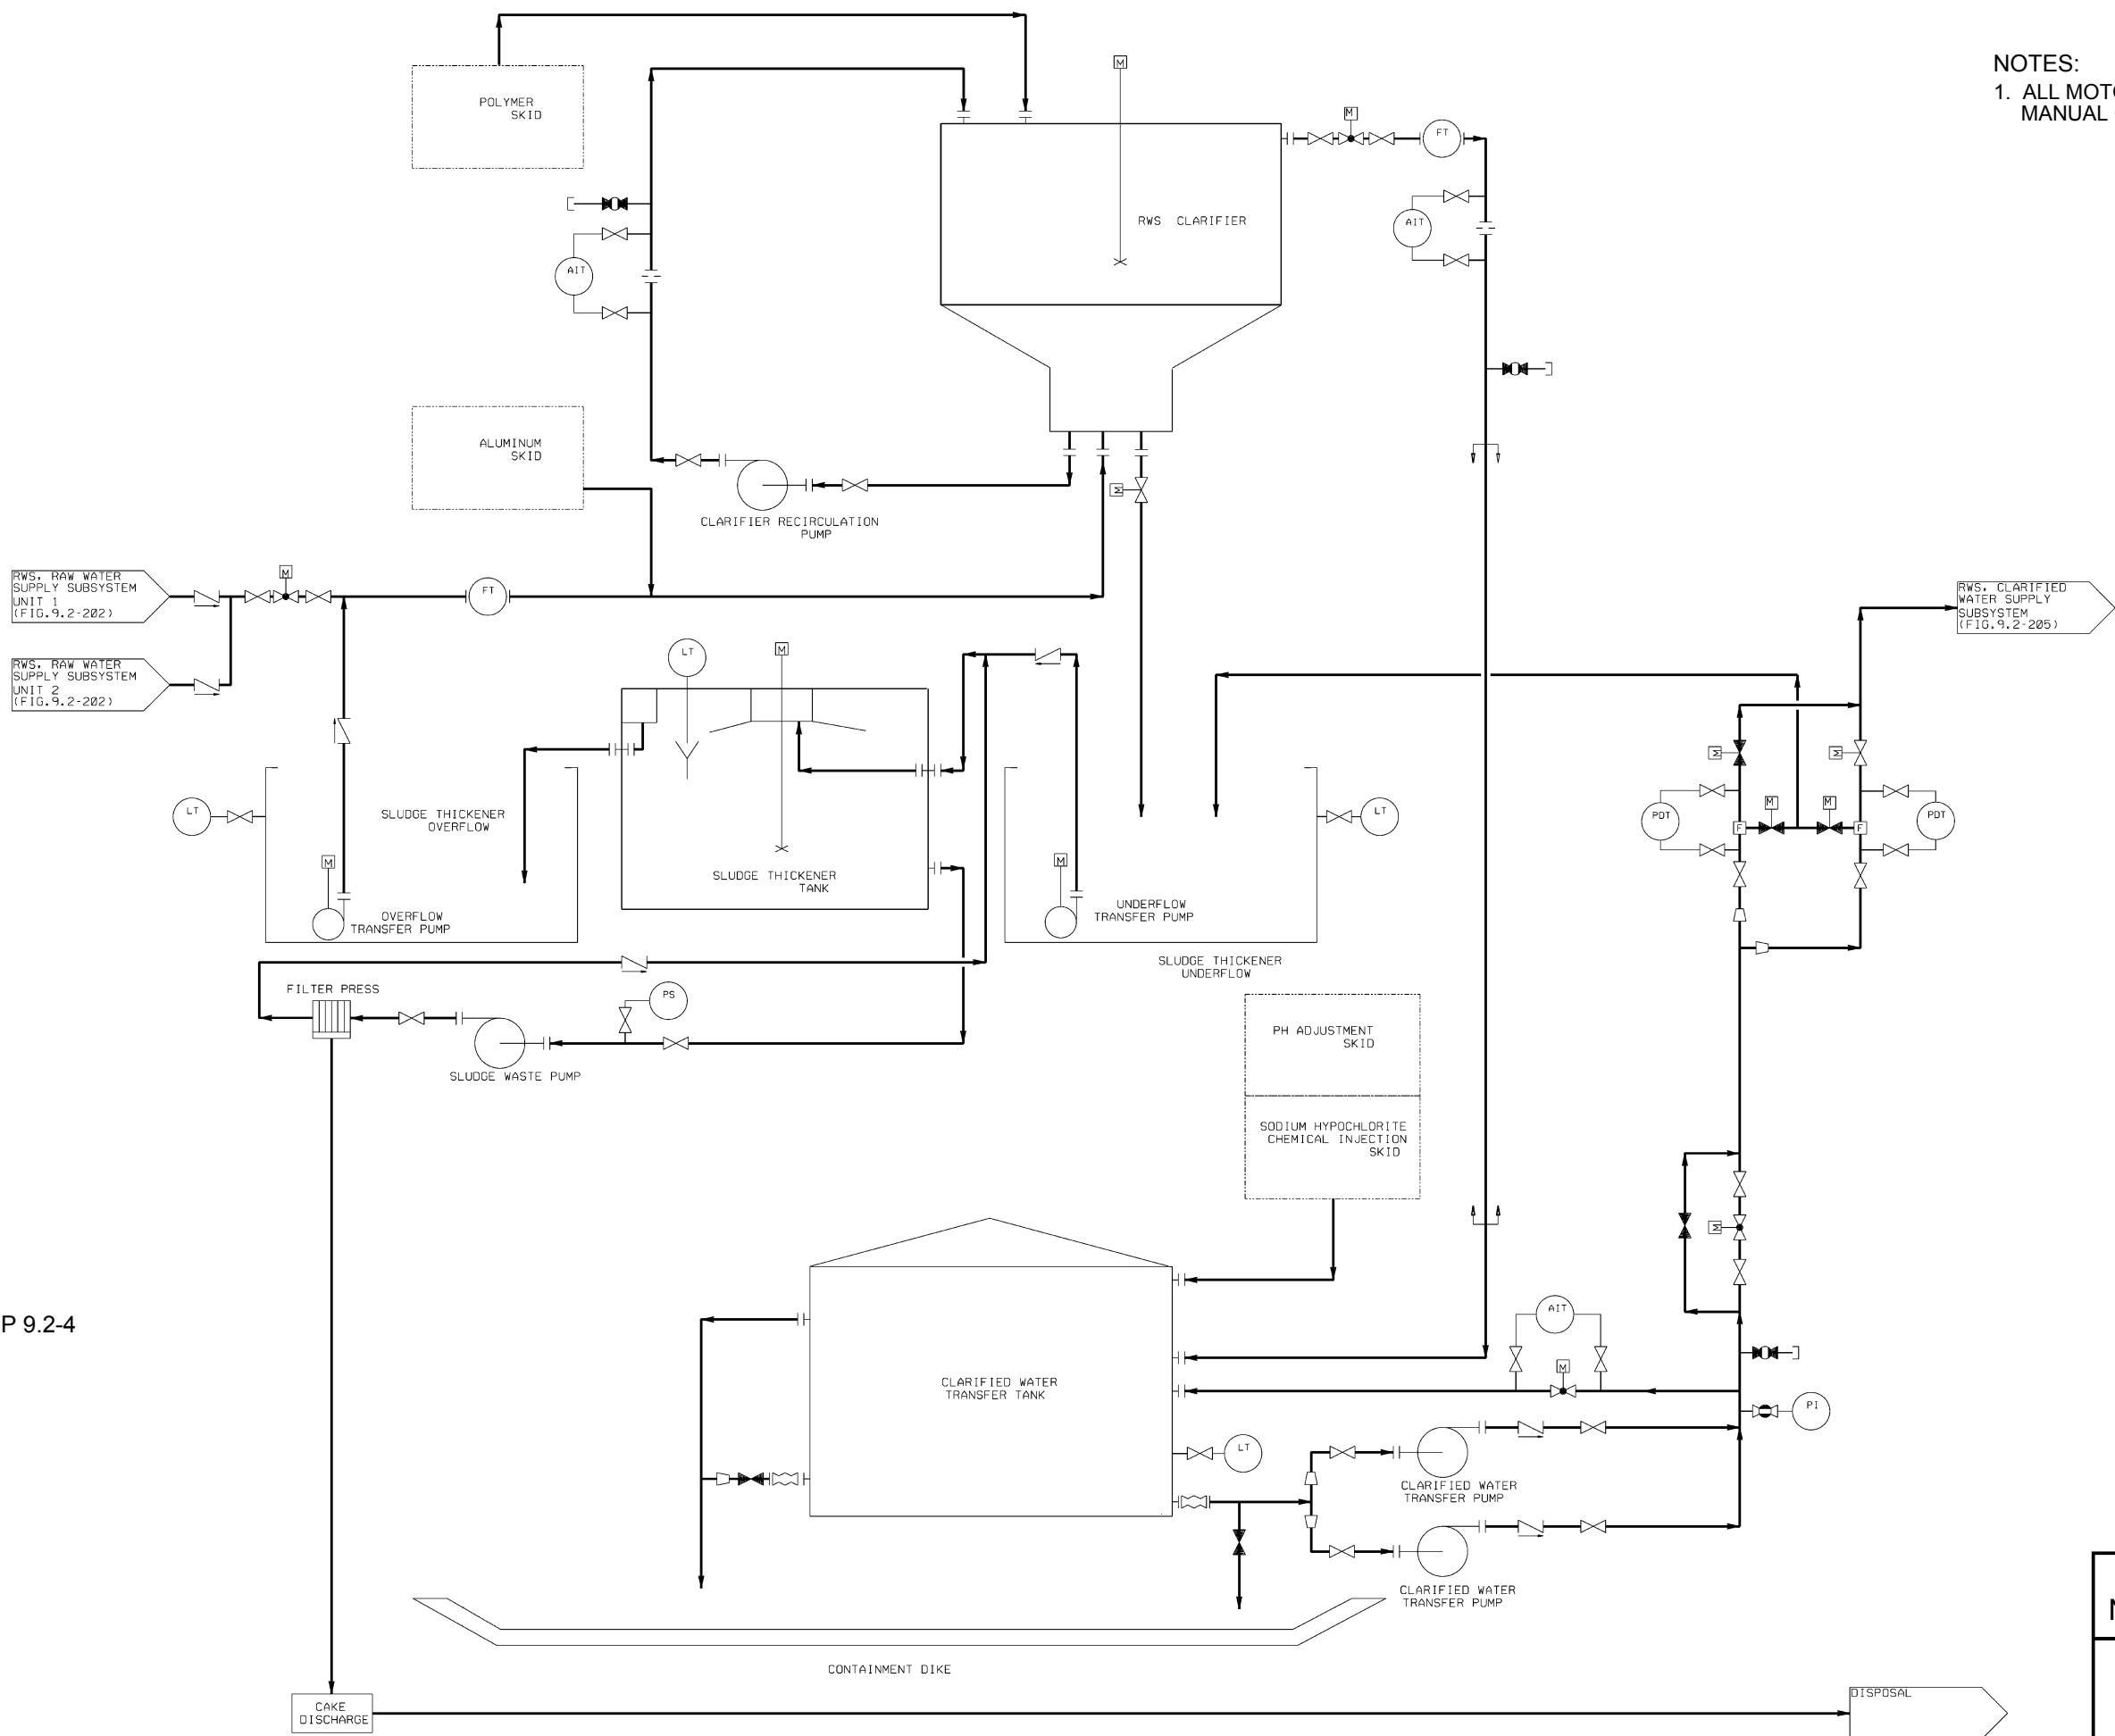

NOTES:
1. ALL MOTOR OPERATED VALVES SHALL HAVE
MANUAL OPERATION HANDWHEELS.

WLS SUP 9.2-4

WILLIAM STATES LEE III
NUCLEAR STATION UNITS 1 & 2

Raw Water System,
Clarification Subsystem

FIGURE 9.2-204 Rev 2