



**Figure 9.3.3-1—Nuclear Island Drain and Vent System
Sheet 1 of 8**

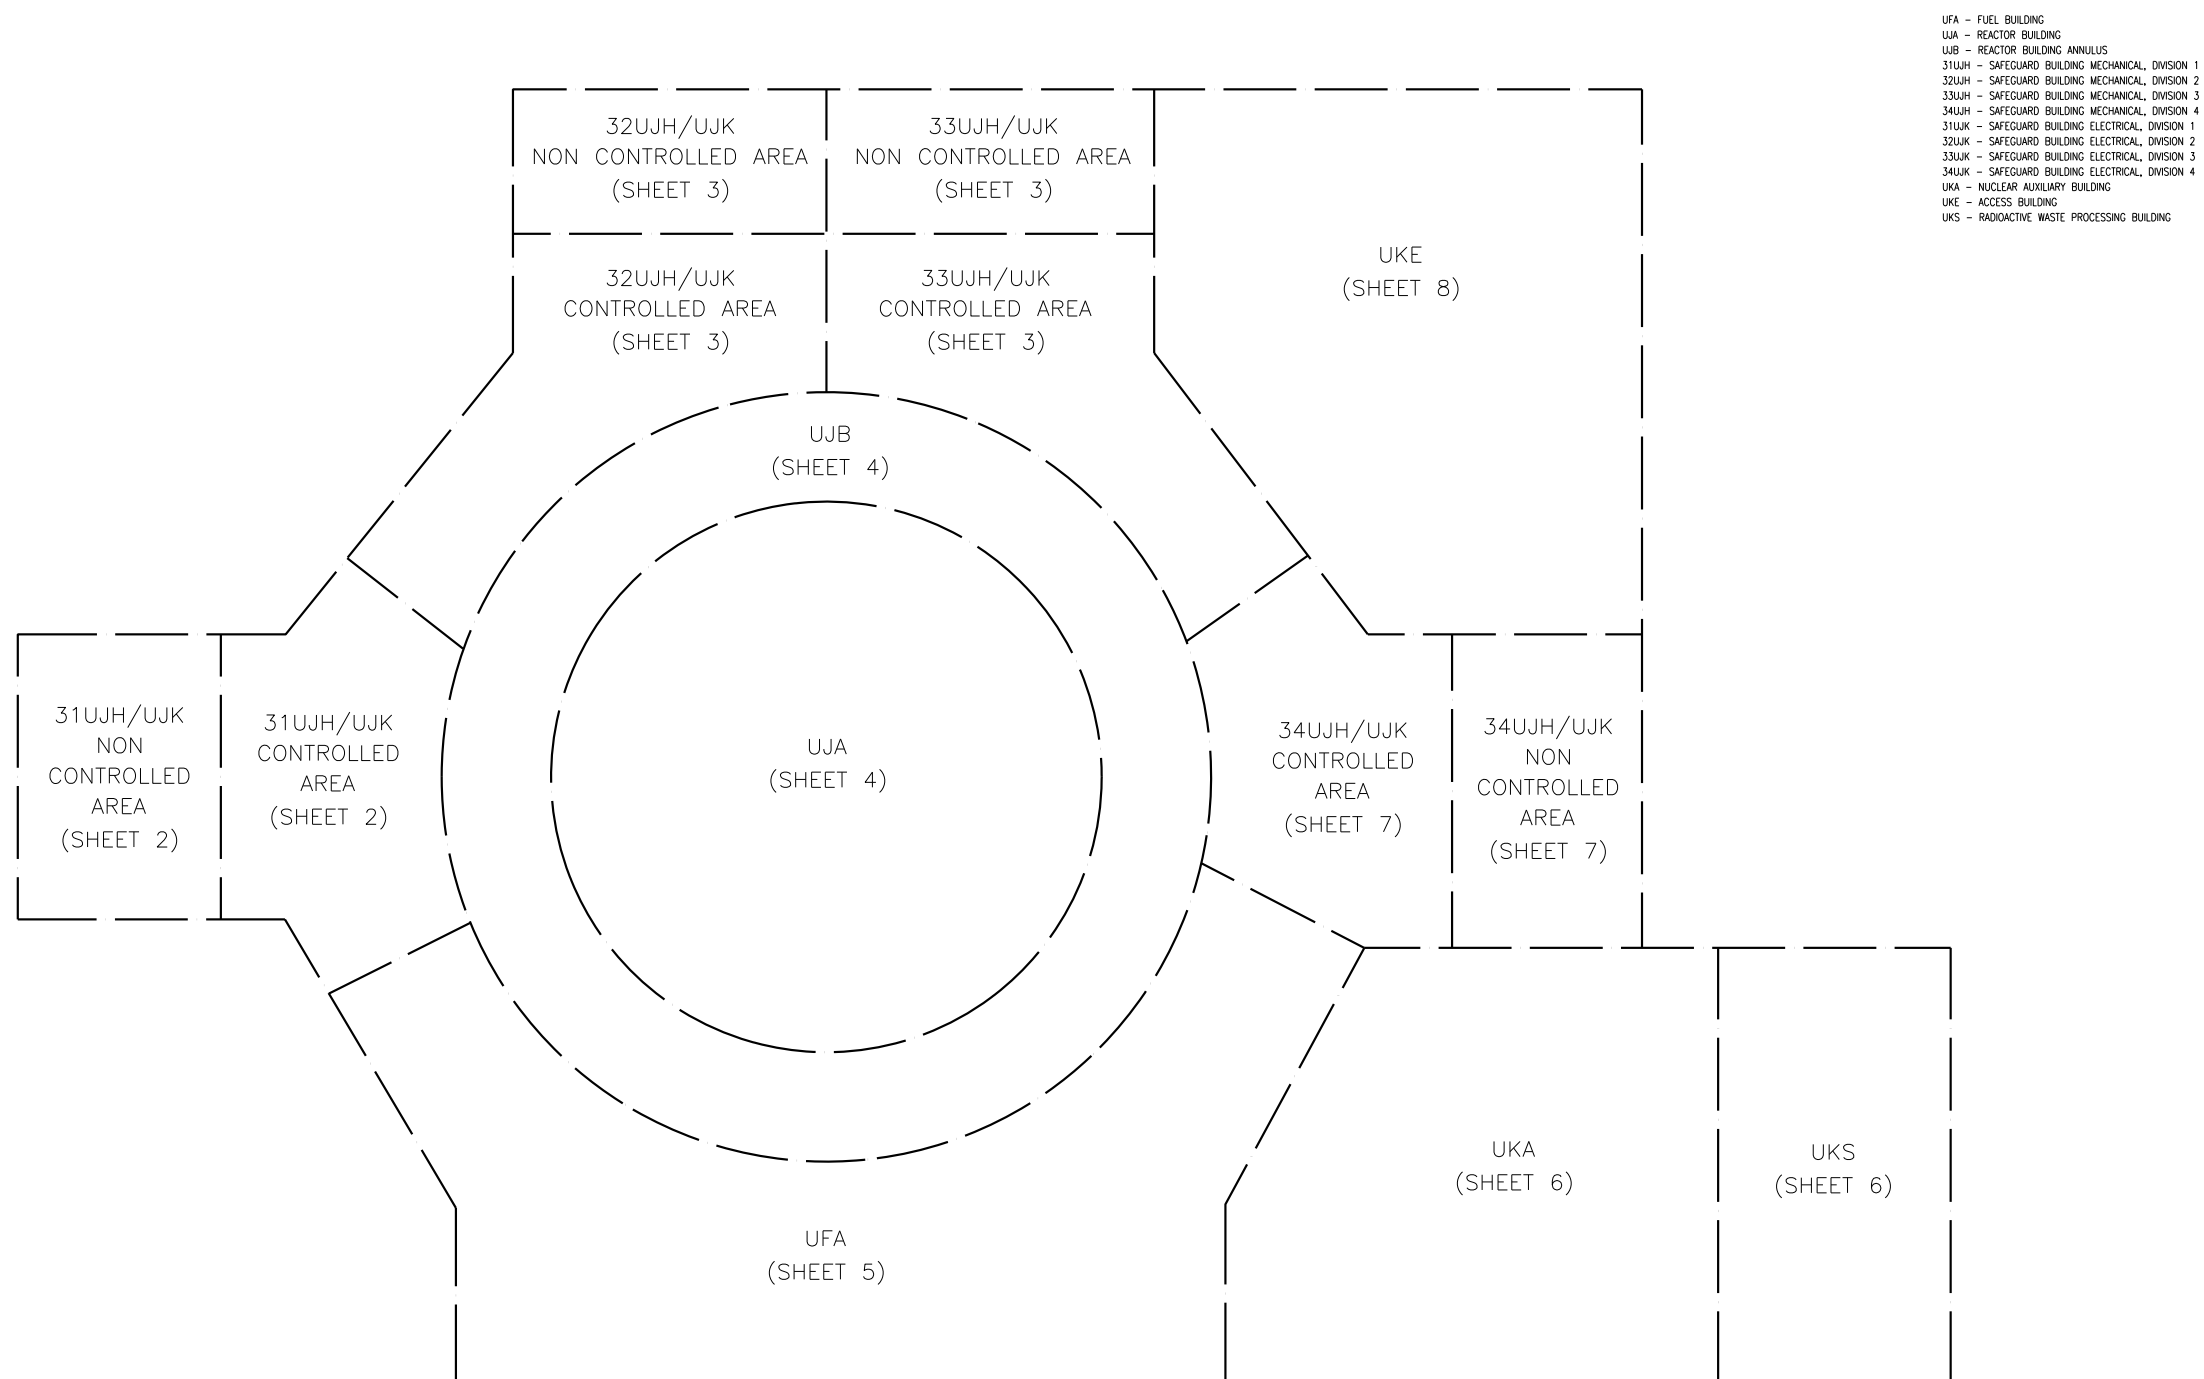

KTX01T2

Figure 9.3.3-1—Nuclear Island Drain and Vent System
Sheet 2 of 8

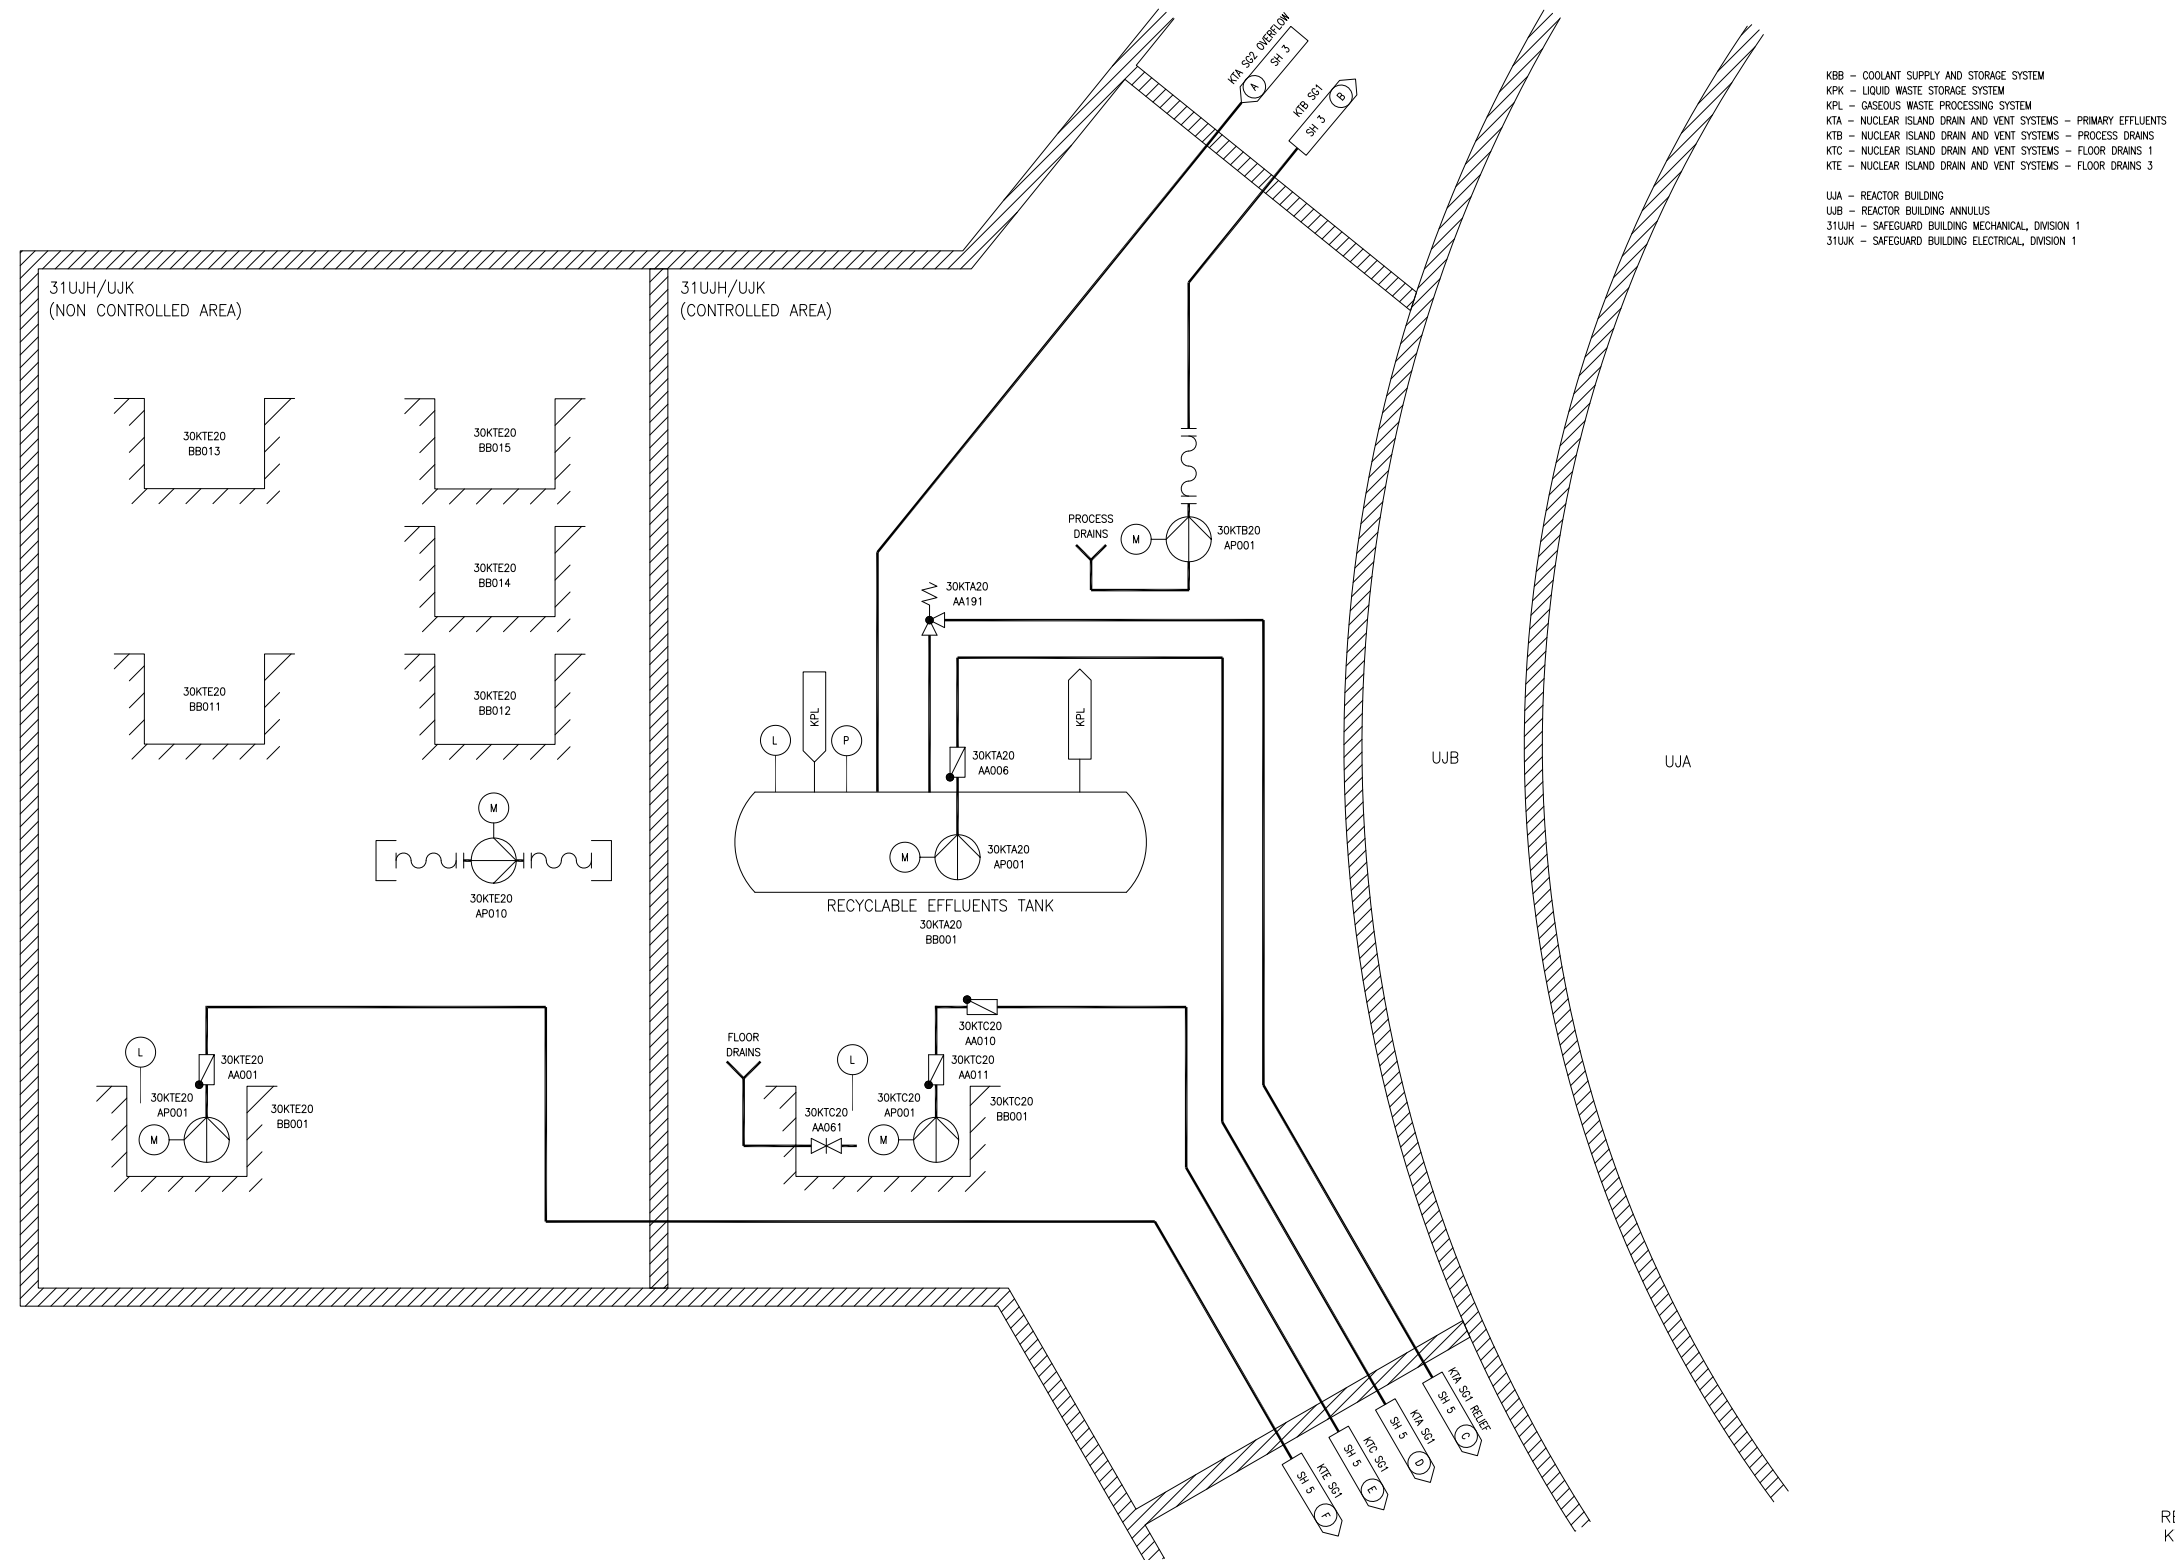


REV 002
KTX02T2

Figure 9.3.3-1—Nuclear Island Drain and Vent System
Sheet 3 of 8


KBB – COOLANT SUPPLY AND STORAGE SYSTEM
 KLC – SAFEGUARD BUILDING CONTROLLED AREA VENTILATION SYSTEM
 KPL – LIQUID WASTE STORAGE SYSTEM
 KPL – GASEOUS WASTE PROCESSING SYSTEM
 KTA – NUCLEAR ISLAND DRAIN AND VENT SYSTEMS – PRIMARY EFFLUENTS
 KTB – NUCLEAR ISLAND DRAIN AND VENT SYSTEMS – PROCESS DRAINS
 KTC – NUCLEAR ISLAND DRAIN AND VENT SYSTEMS – FLOOR DRAINS 1
 KTE – NUCLEAR ISLAND DRAIN AND VENT SYSTEMS – FLOOR DRAINS 3

 UJA – REACTOR BUILDING
 UJB – REACTOR BUILDING ANNULUS
 32UJH – SAFEGUARD BUILDING MECHANICAL, DIVISION 2
 33UJH – SAFEGUARD BUILDING MECHANICAL, DIVISION 3
 32UJK – SAFEGUARD BUILDING ELECTRICAL, DIVISION 2
 33UJK – SAFEGUARD BUILDING ELECTRICAL, DIVISION 3

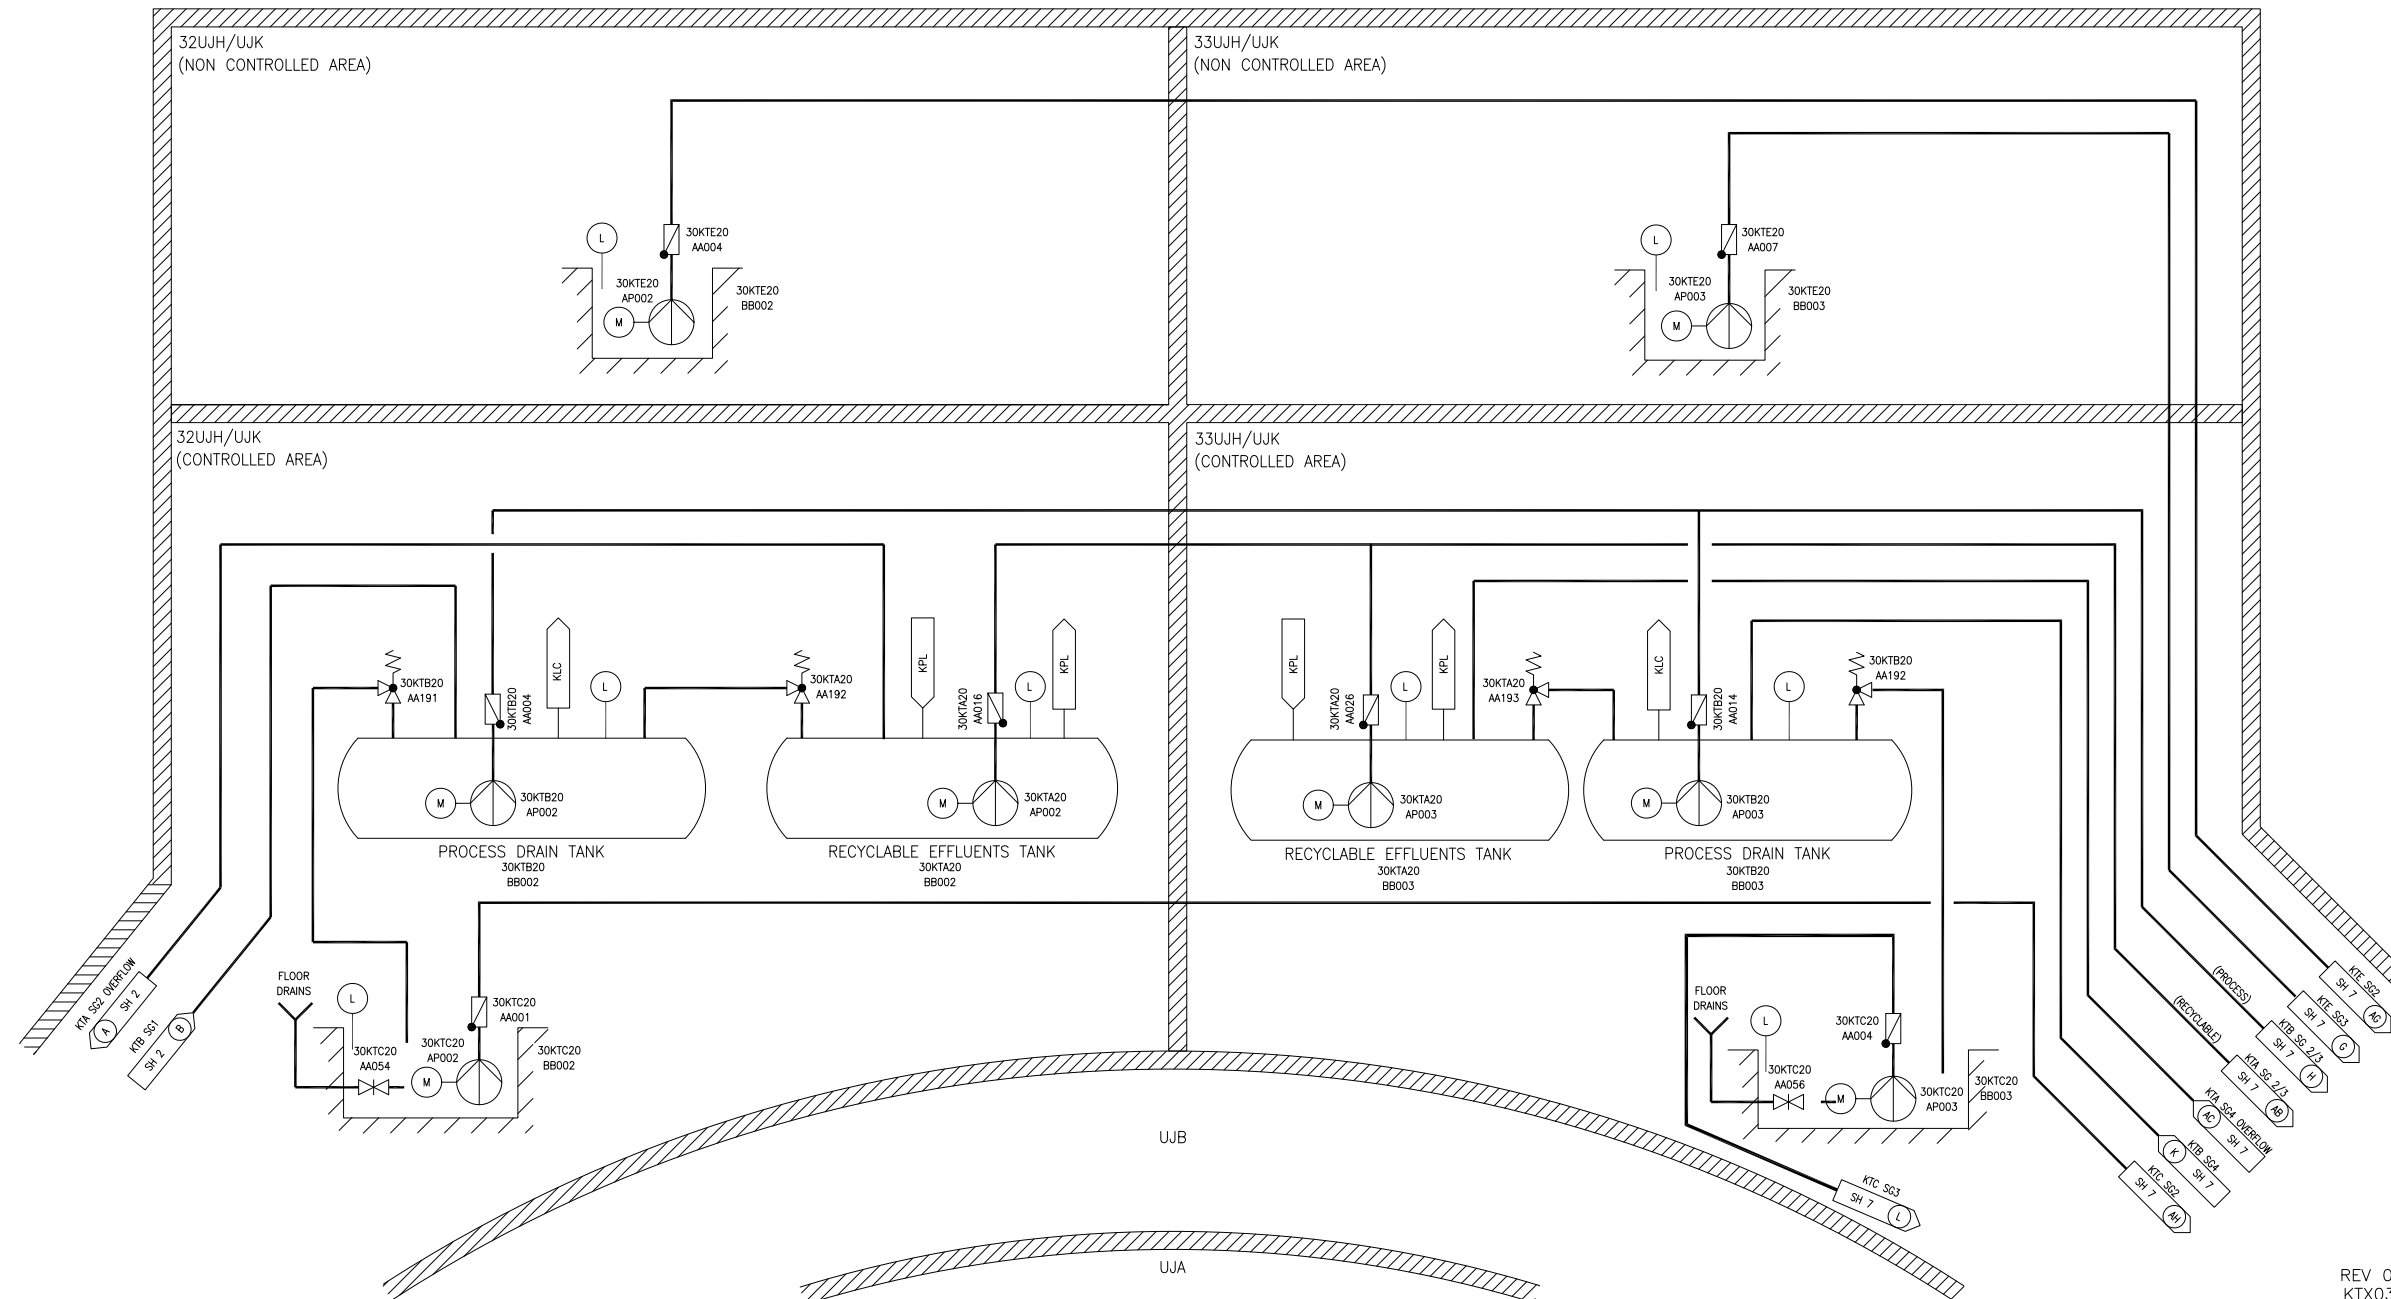


REV 002
KTX03T2

Figure 9.3.3-1—Nuclear Island Drain and Vent System
Sheet 4 of 8

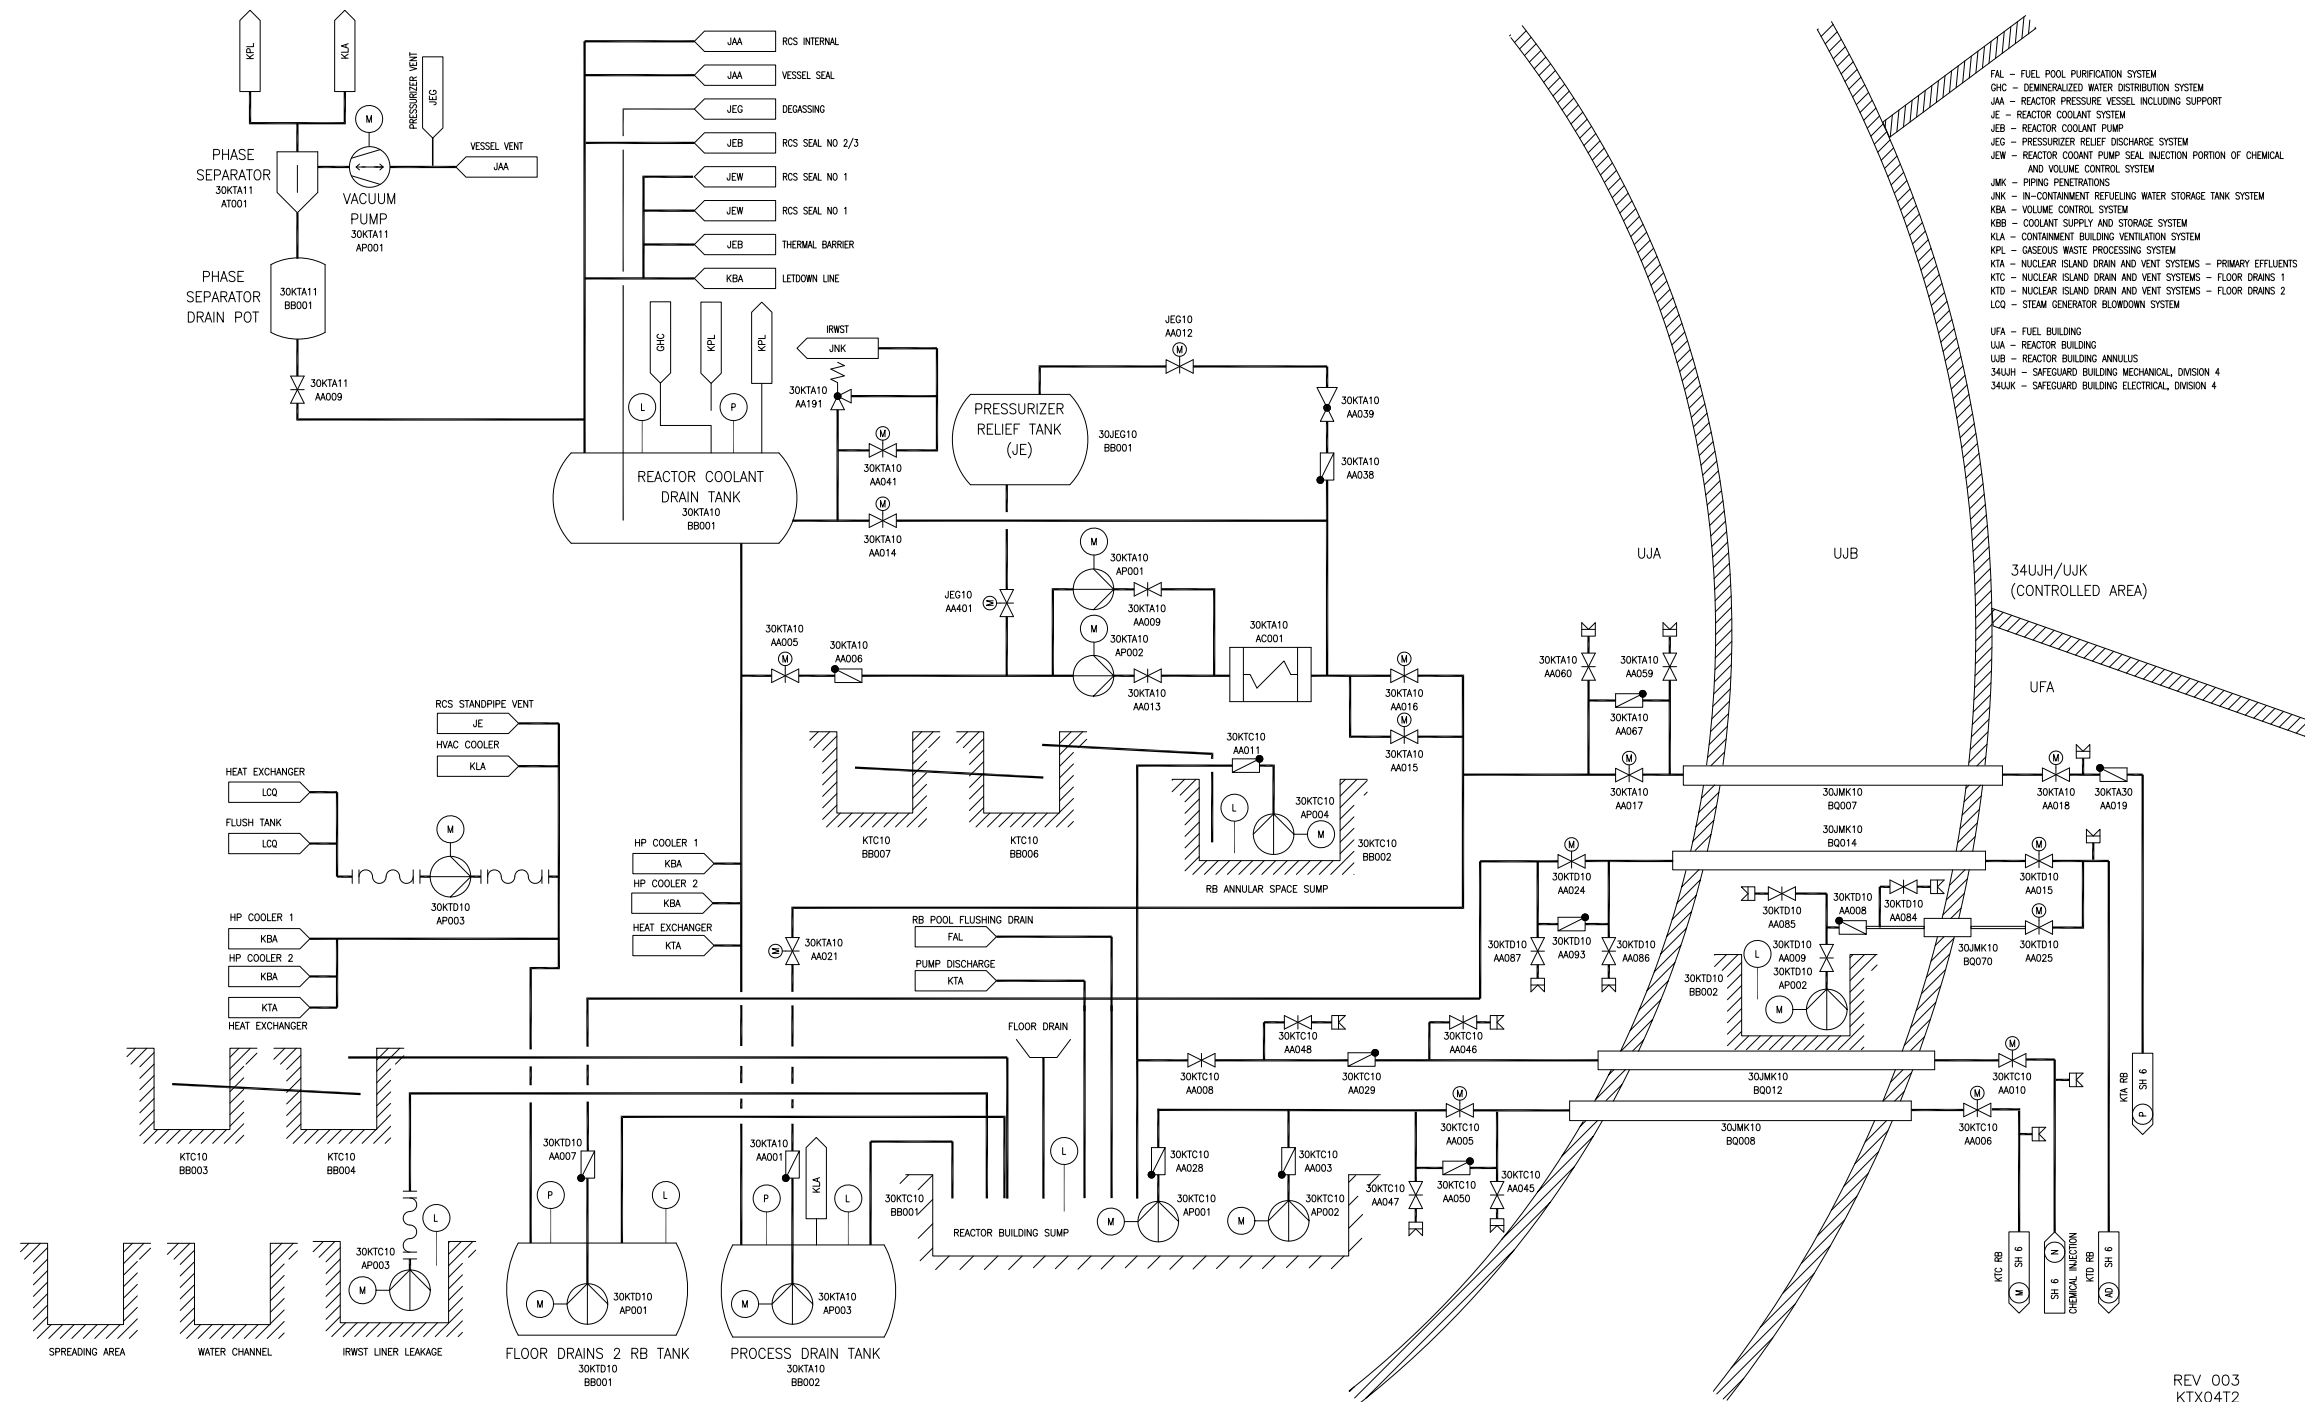

REV 003
KTX04T2

Figure 9.3.3-1—Nuclear Island Drain and Vent System
Sheet 5 of 8

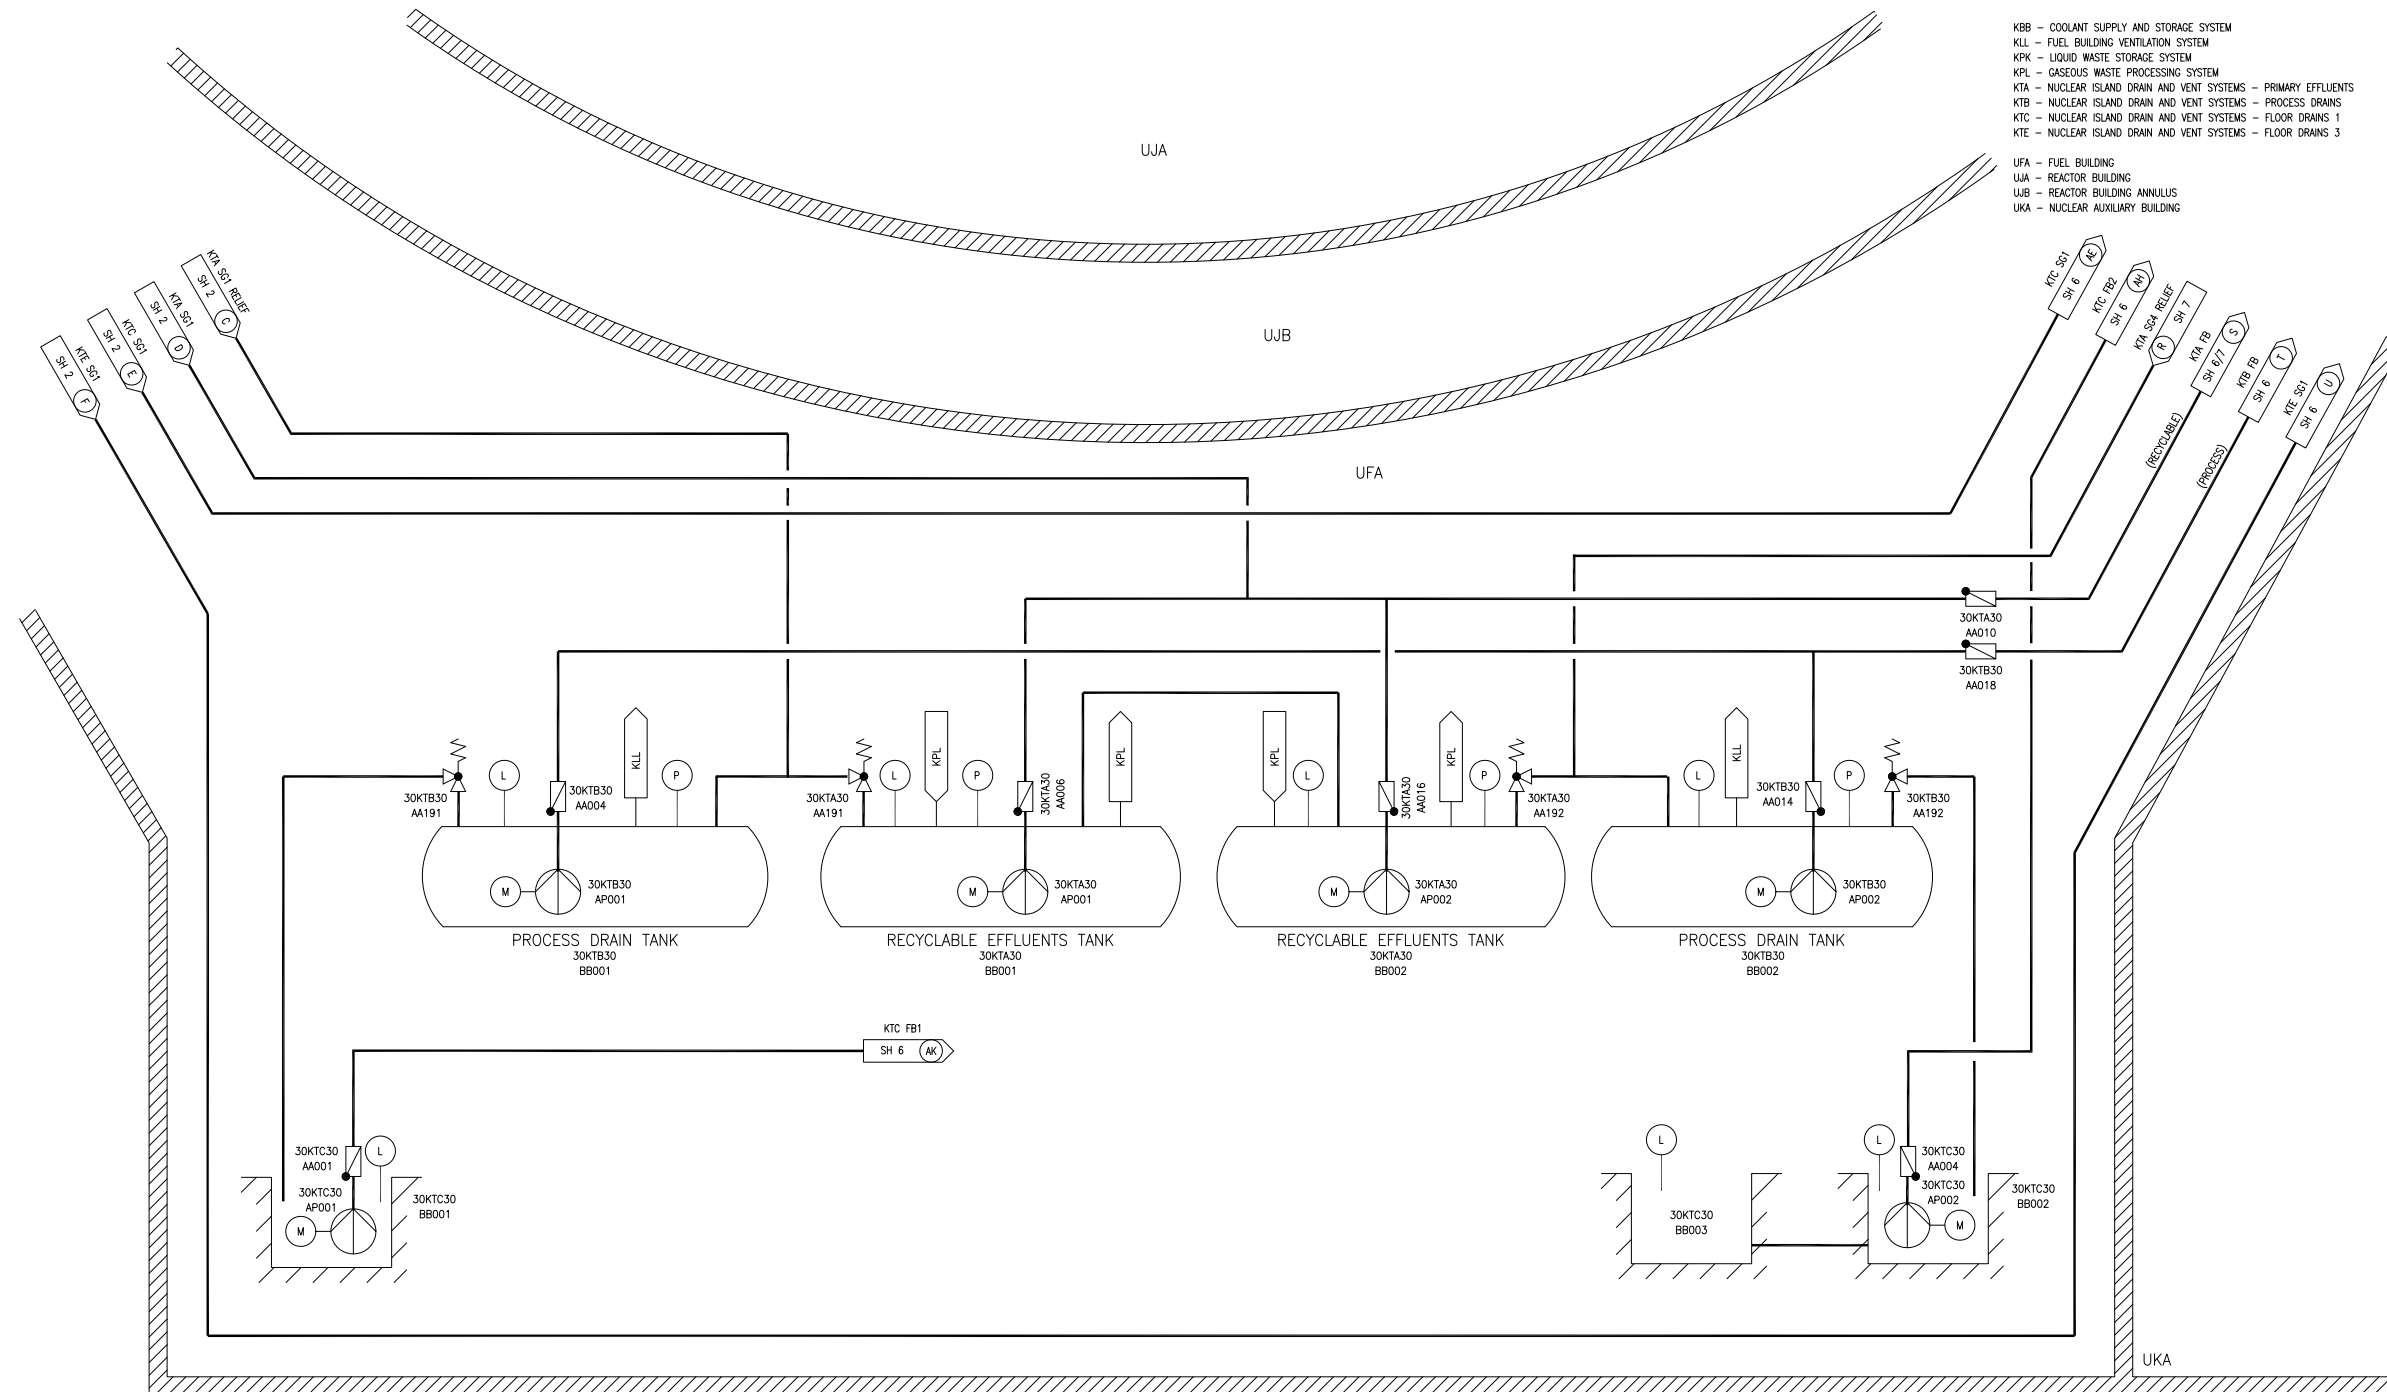

REV 002
KTX05T2

Figure 9.3.3-1—Nuclear Island Drain and Vent System
Sheet 6 of 8


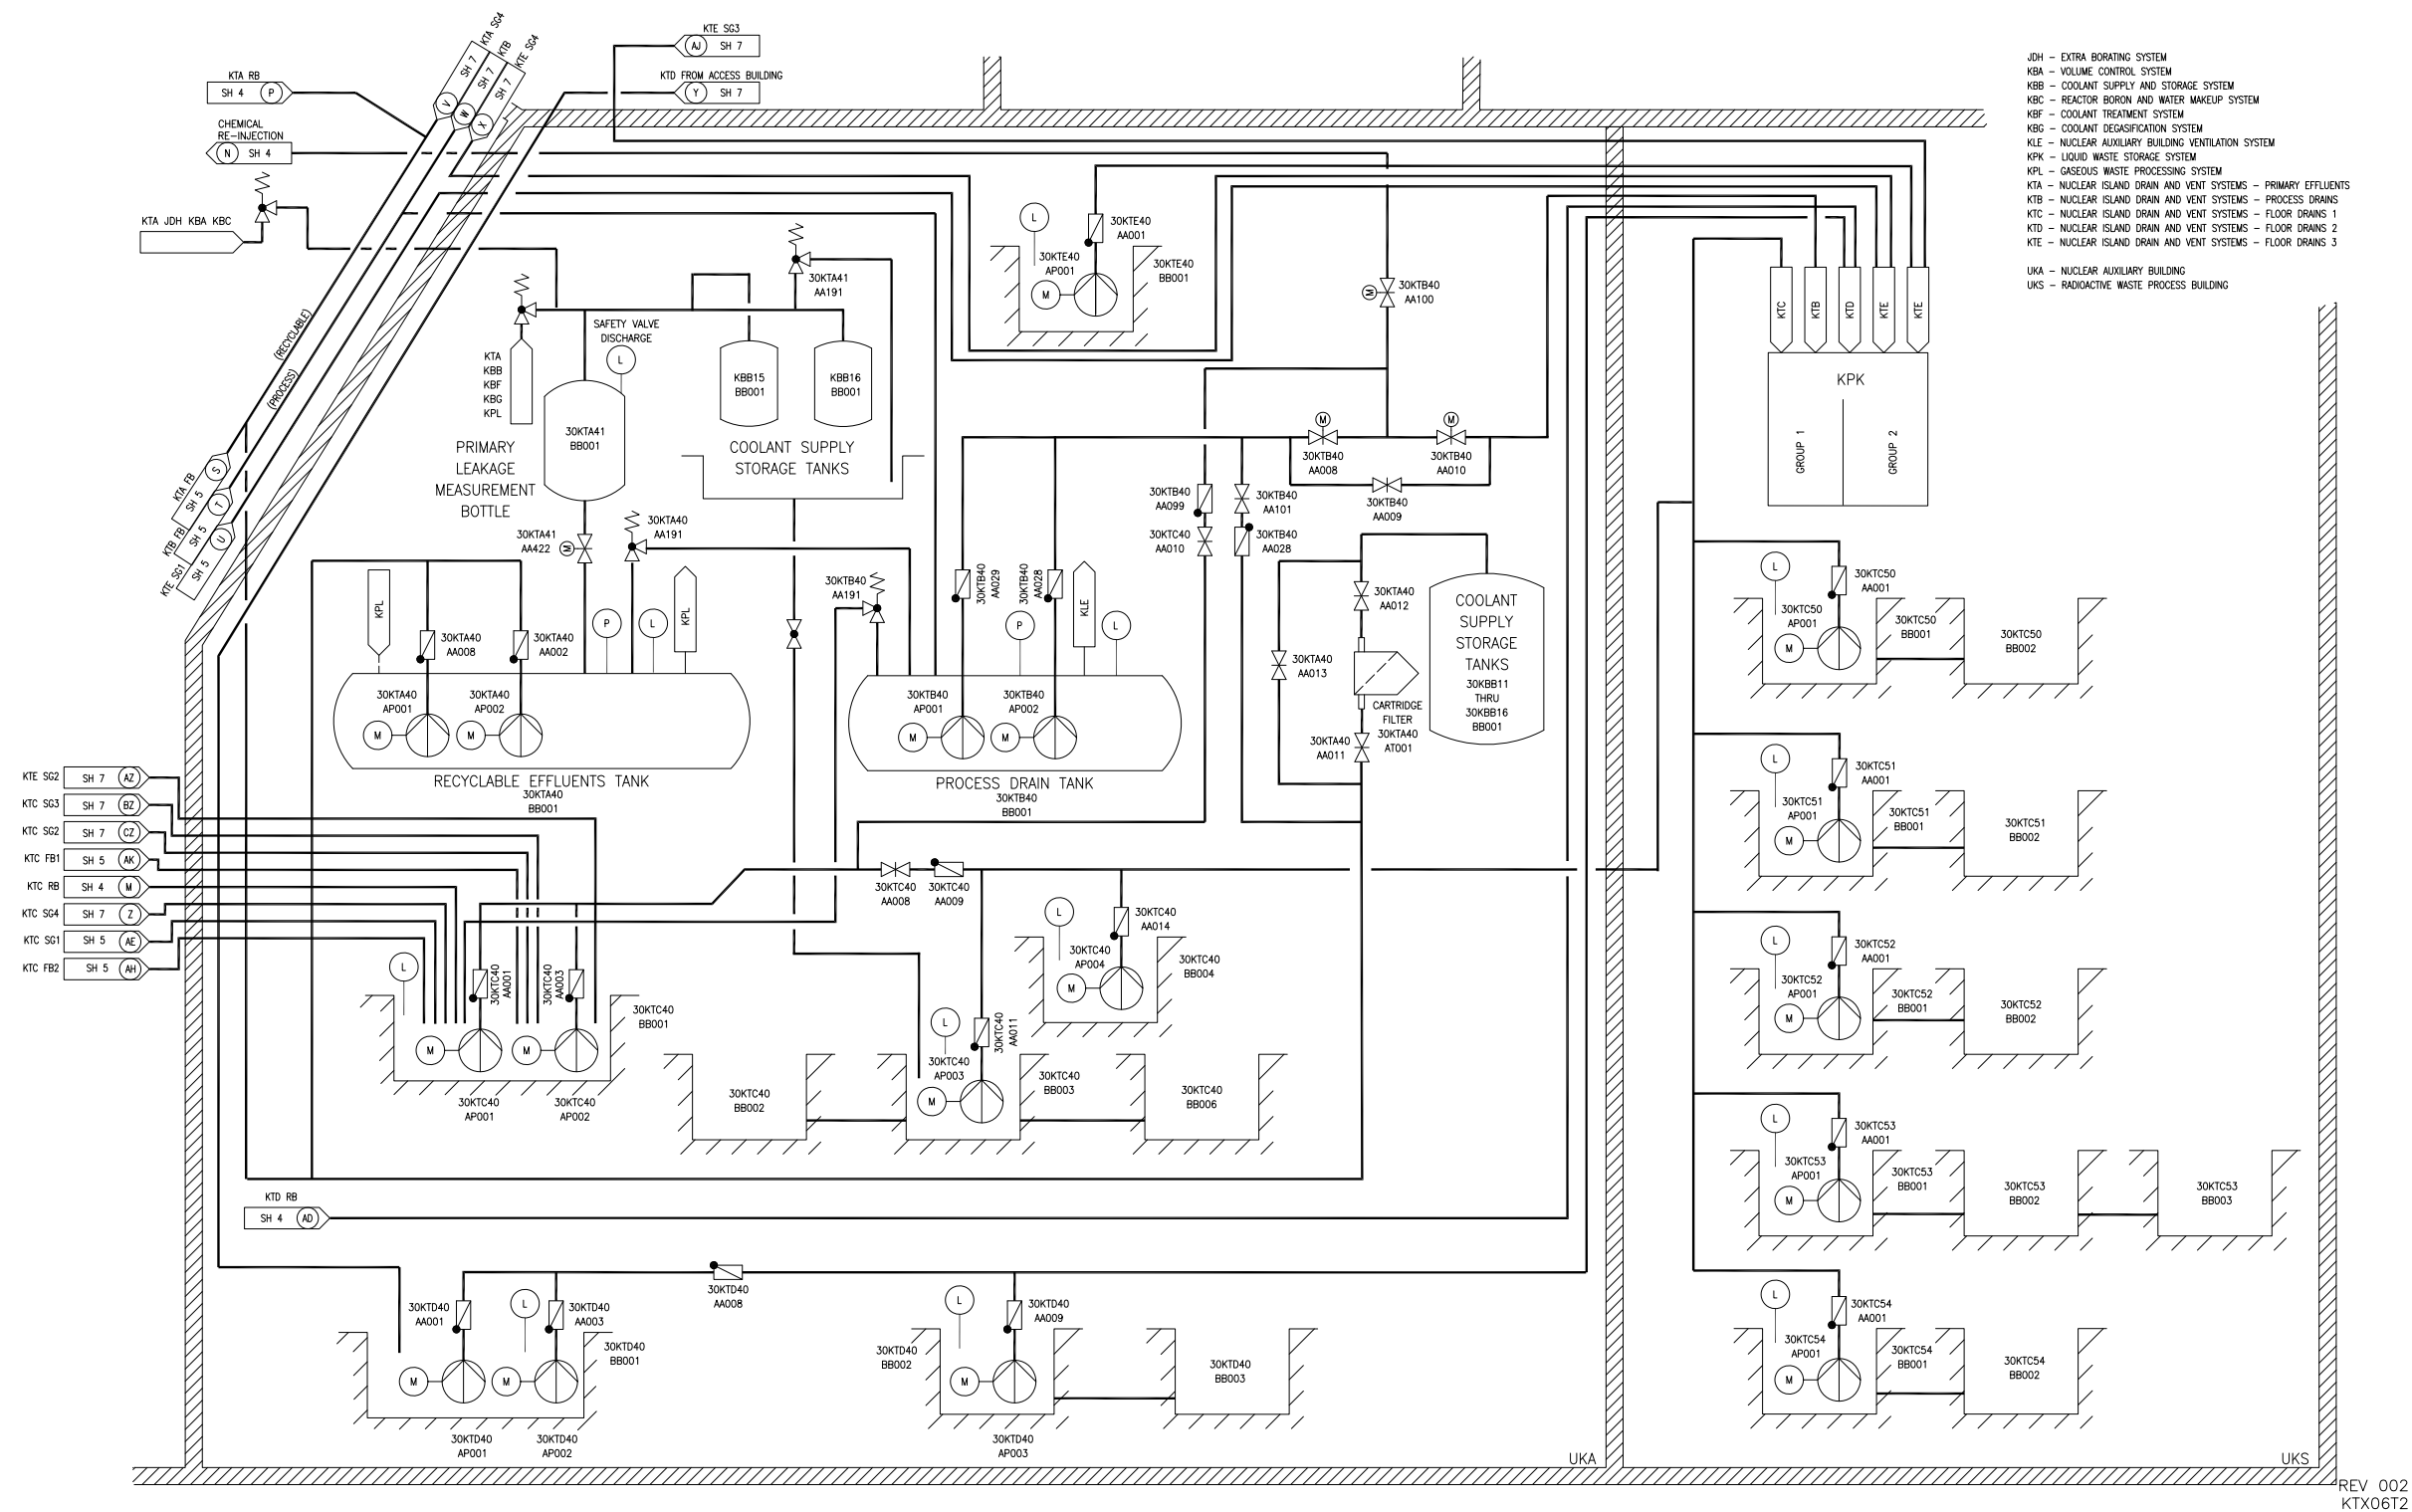


Figure 9.3.3-1—Nuclear Island Drain and Vent System
Sheet 7 of 8

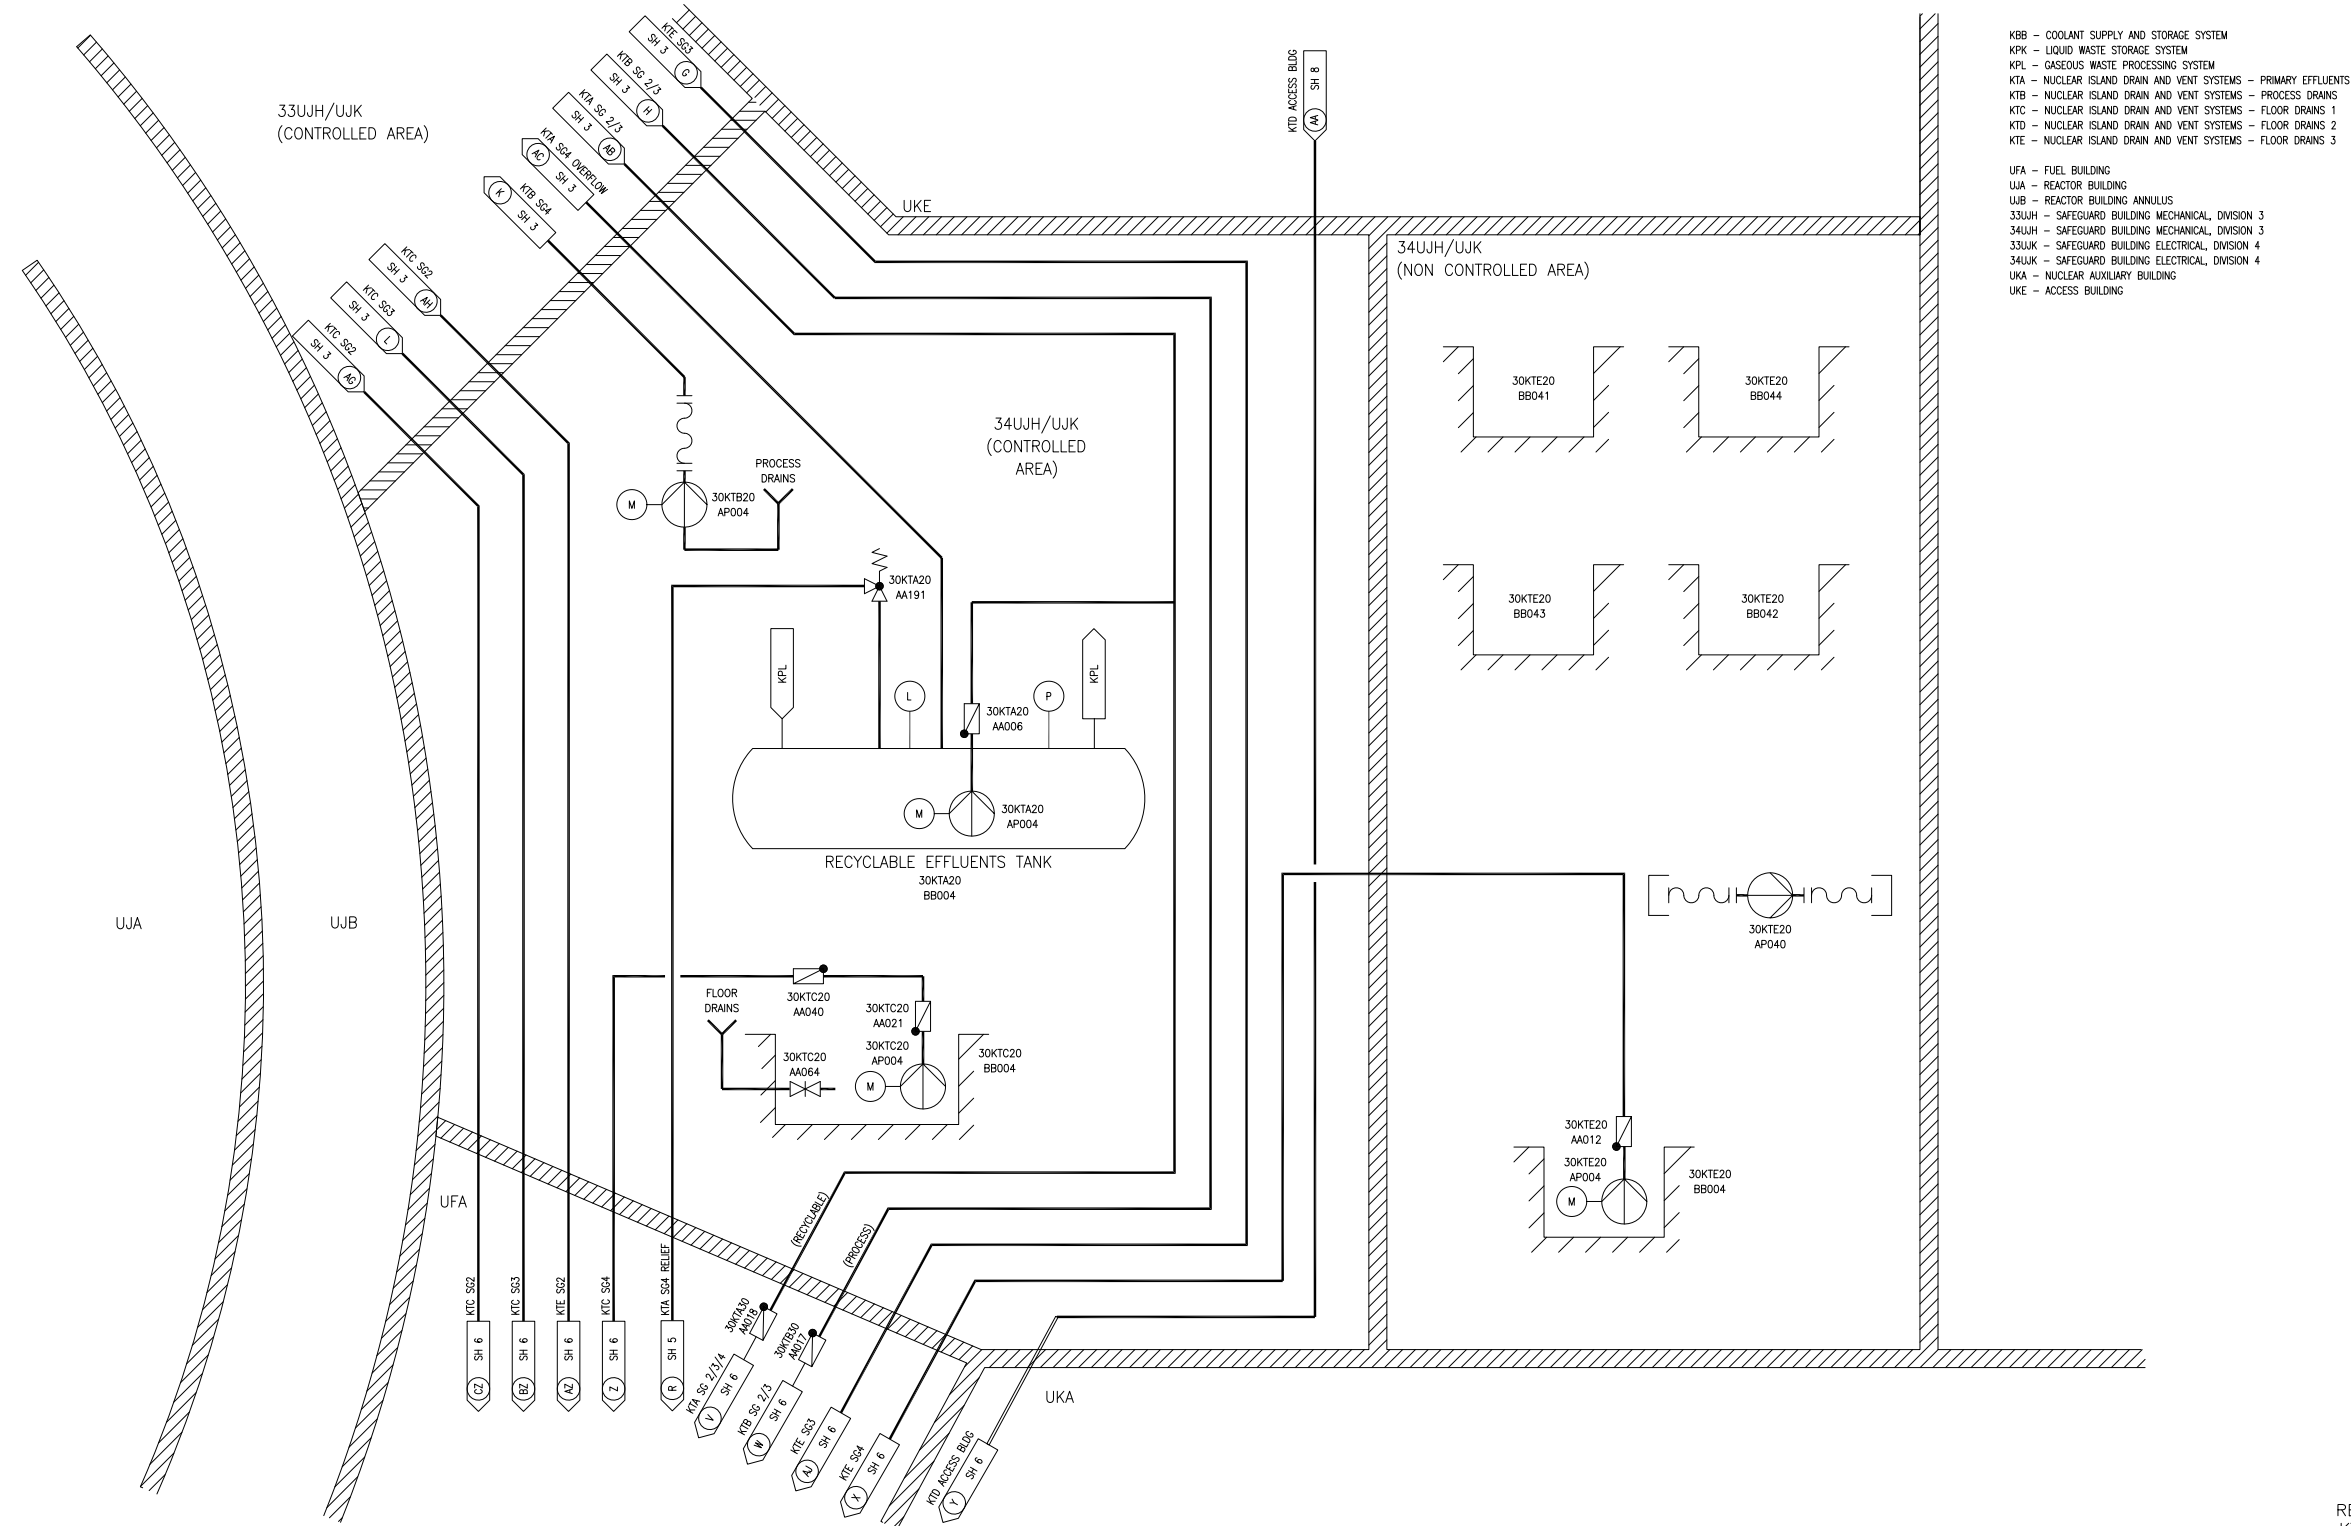


REV 002
KTX07T2

Figure 9.3.3-1—Nuclear Island Drain and Vent System
Sheet 8 of 8

KTD - NUCLEAR ISLAND DRAIN AND VENT SYSTEMS - FLOOR DRAINS 2

33UJH - SAFEGUARD BUILDING MECHANICAL, DIVISION 3
 34UJH - SAFEGUARD BUILDING MECHANICAL, DIVISION 4
 33UJK - SAFEGUARD BUILDING ELECTRICAL, DIVISION 3
 34UJK - SAFEGUARD BUILDING ELECTRICAL, DIVISION 4
 UKE - ACCESS BUILDING

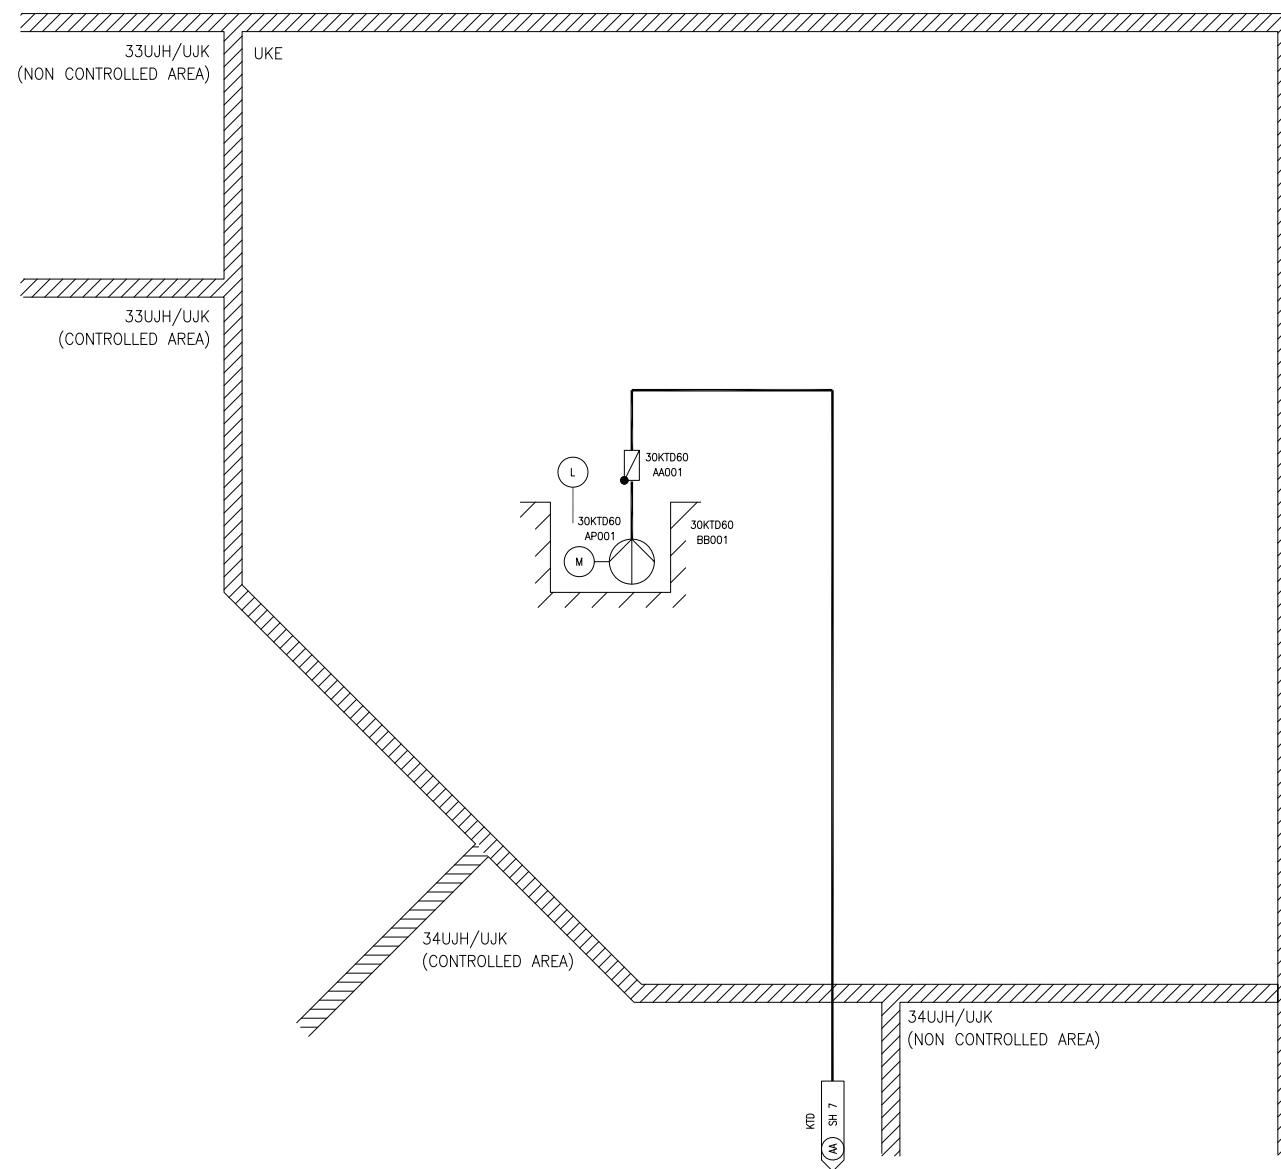

REV 002
KTX08T2