


This drawing and the design it covers are the property of BECHTEL. They are hereby issued and on the borrower's express agreement that they will not be reproduced, copied, imitated, or used except in the limited way and private use permitted by any written consent given by the holder to the borrower.

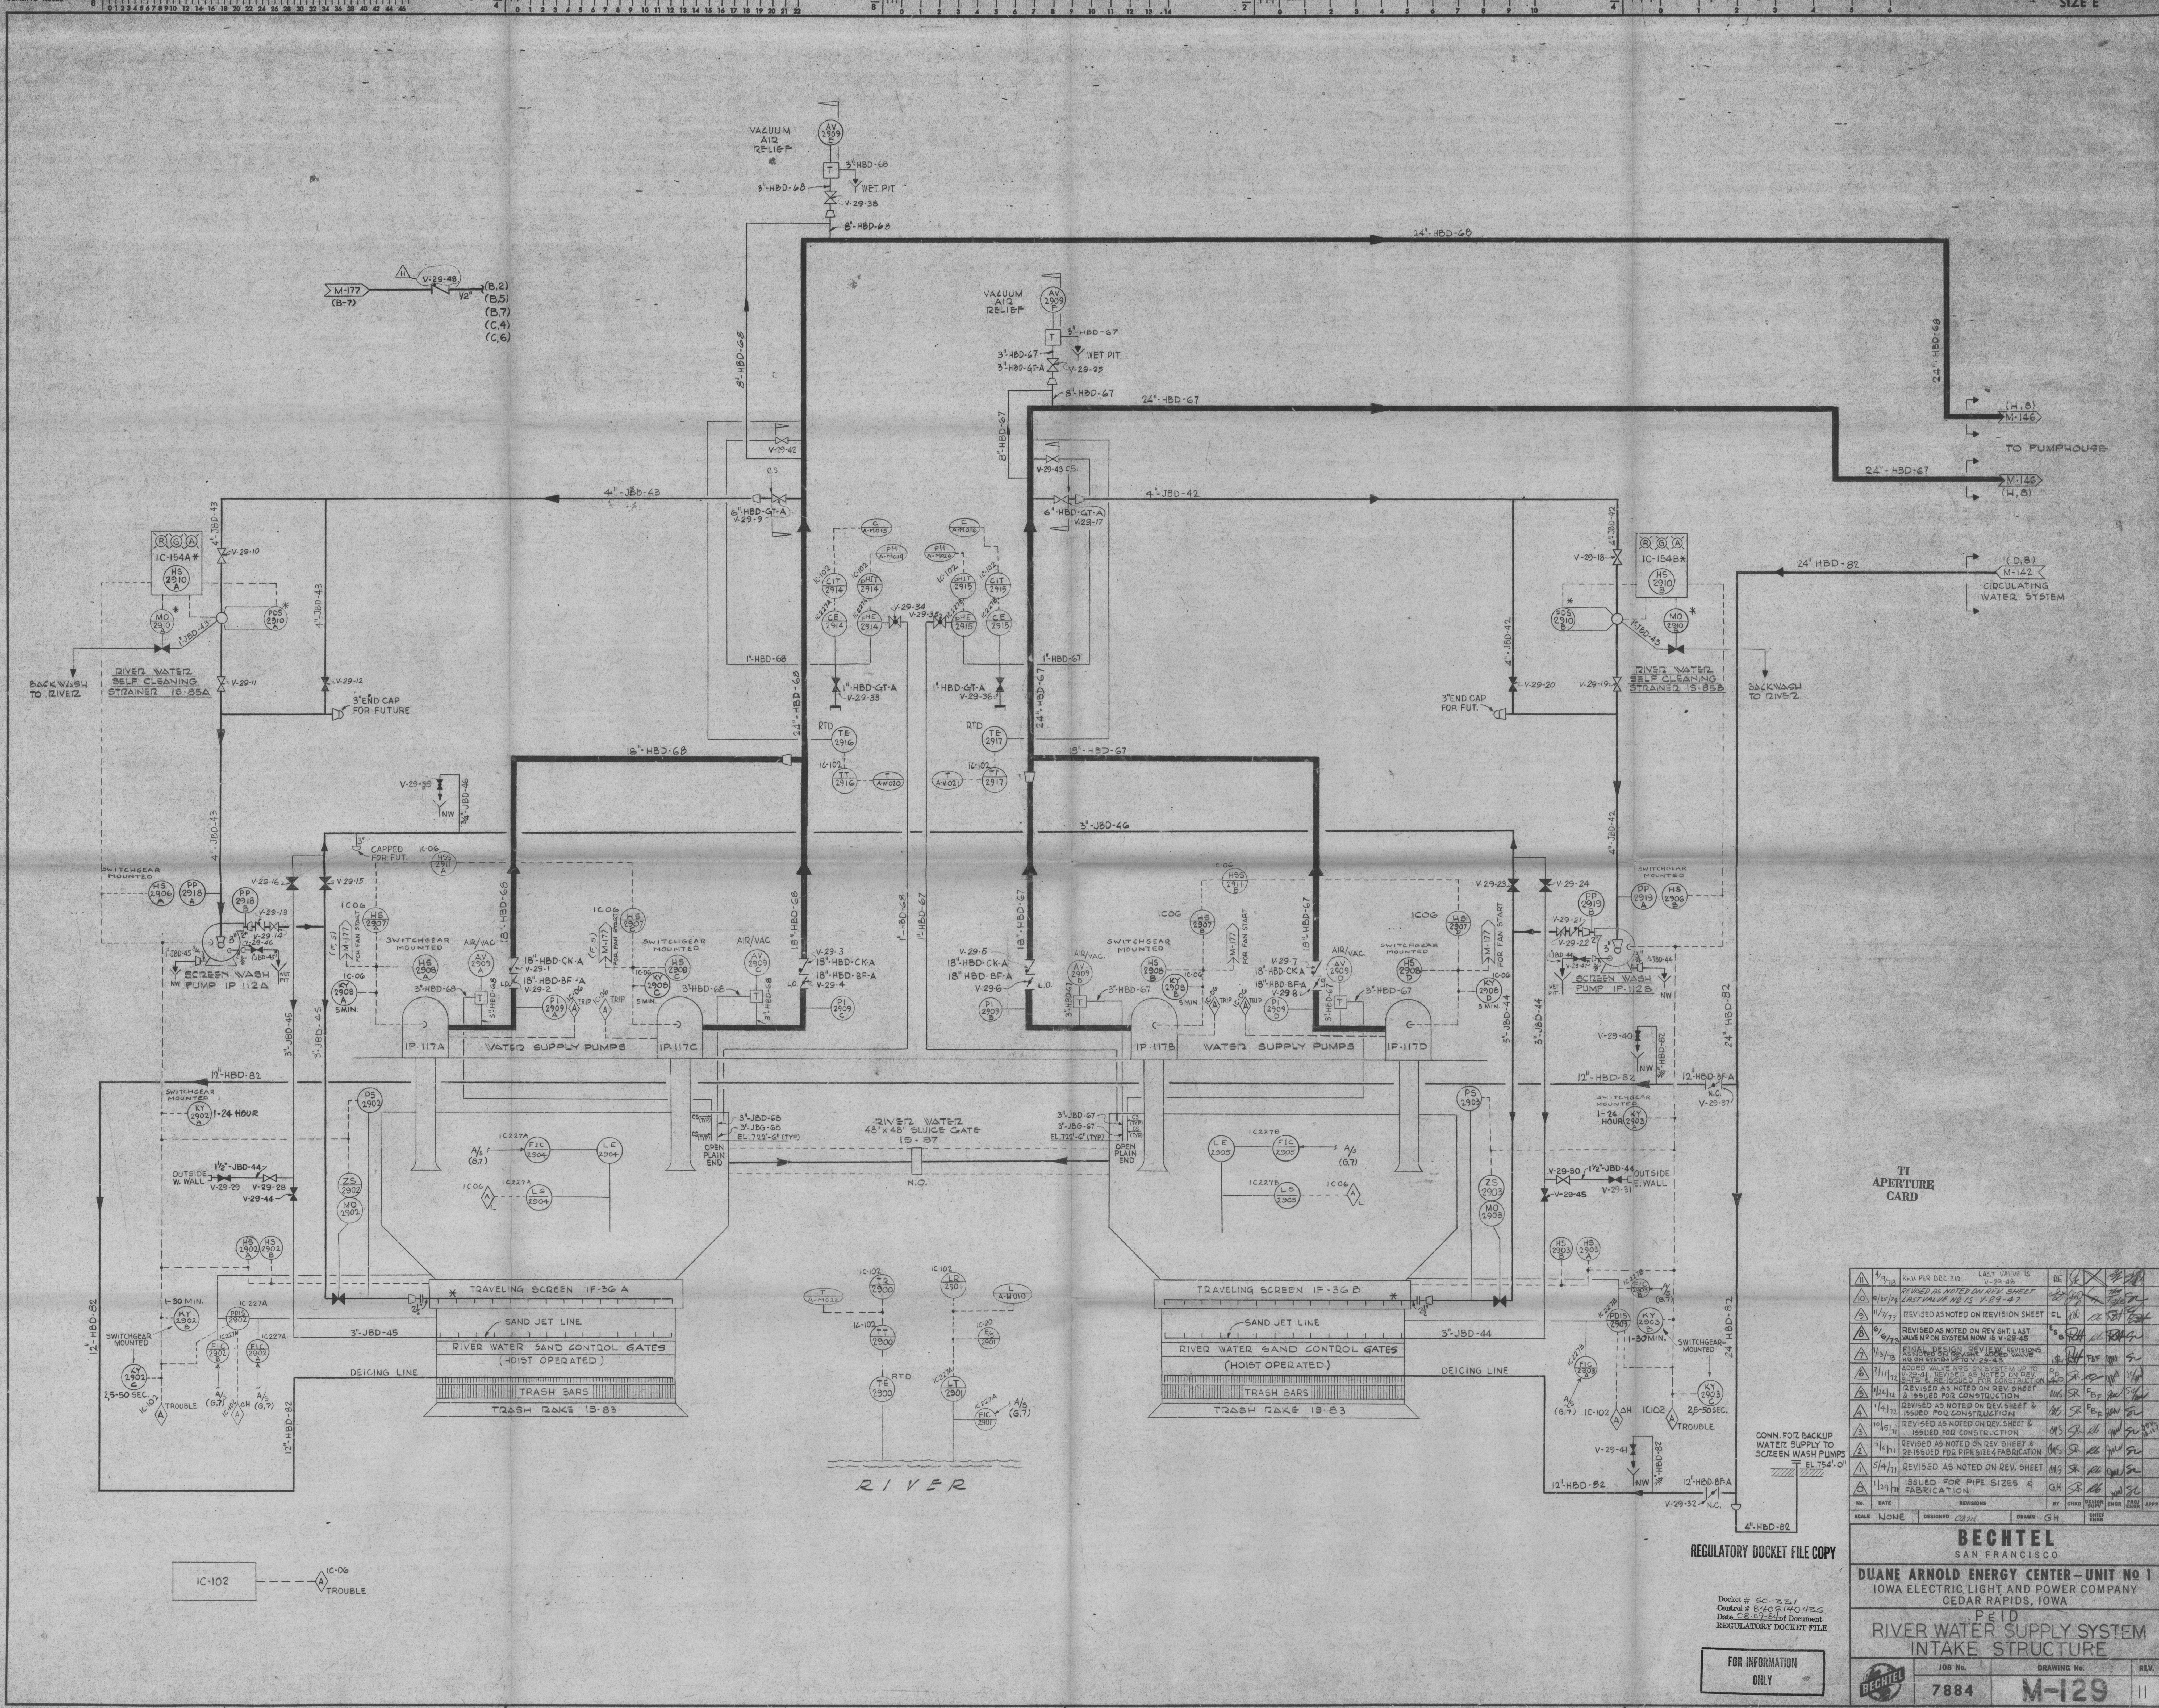

NO.	DATE	REVISIONS	BY	CHKD	APPD
1	4/13/23	REV. PER DEC-210	DE		
2	4/13/23	REVISED AS NOTED ON REV. SHEET	FL		
3	11/7/23	REVISED AS NOTED ON REVISION SHEET	FL		
4	6/1/23	REVISED AS NOTED ON REV. SHEET LAST VALUE NB IS V-29-47	FL		
5	6/1/23	REVISED AS NOTED ON REVISION SHEET	FL		
6	6/1/23	REVISED AS NOTED ON REVISION SHEET	FL		
7	7/11/23	ADDED VALVE NB'S ON SYSTEM UP TO 12\"/>	FL		
8	11/11/23	REVISED AS NOTED ON REV. SHEET & ISSUED FOR CONSTRUCTION	GH		
9	11/11/23	REVISED AS NOTED ON REV. SHEET & ISSUED FOR CONSTRUCTION	GH		
10	10/11/23	REVISED AS NOTED ON REV. SHEET & ISSUED FOR CONSTRUCTION	GH		
11	11/11/23	REVISED AS NOTED ON REV. SHEET & ISSUED FOR CONSTRUCTION	GH		
12	5/14/24	ISSUED FOR PIPE SIZES & FABRICATION	GH		

BECHTEL
SAN FRANCISCO

DUANE ARNOLD ENERGY CENTER - UNIT NO 1
IOWA ELECTRIC LIGHT AND POWER COMPANY
CEDAR RAPIDS, IOWA

REGULATORY DOCKET FILE COPY

Docket # 50-271
Control # 6405140435
Date: 05/20/24 of Document
REGULATORY DOCKET FILE

FOR INFORMATION ONLY

JOB NO.	DRAWING NO.	REV.
7884	M-129	11

TI APERTURE CARD

8 7 6 5 4 3 2

H G F E D C B A

SIZE E