


This drawing and the design it covers are the property of BECHTEL. They are hereby loaned and on the borrower's express agreement that they will not be reproduced, copied, loaned, exhibited, or used except in the limited way and private use permitted by any written consent given by the lender to the borrower.

SCALING RULES  
1 1/4 1/2 3/4 1 1 1/4 1 1/2 1 3/4 2 2 1/4 2 1/2 2 3/4 3 3 1/4 3 1/2 3 3/4 4 4 1/4 4 1/2 4 3/4 5 5 1/4 5 1/2 5 3/4 6 6 1/4 6 1/2 6 3/4 7 7 1/4 7 1/2 7 3/4 8 8 1/4 8 1/2 8 3/4 9 9 1/4 9 1/2 9 3/4 10 10 10 1/4 10 1/2 10 3/4 11 11 1/4 11 1/2 11 3/4 12 12 12 1/4 12 1/2 12 3/4 13 13 13 1/4 13 1/2 13 3/4 14 14 14 1/4 14 1/2 14 3/4 15 15 15 1/4 15 1/2 15 3/4 16 16 16 1/4 16 1/2 16 3/4 17 17 17 1/4 17 1/2 17 3/4 18 18 18 1/4 18 1/2 18 3/4 19 19 19 1/4 19 1/2 19 3/4 20 20 20 1/4 20 1/2 20 3/4 21 21 21 1/4 21 1/2 21 3/4 22

SIZE E

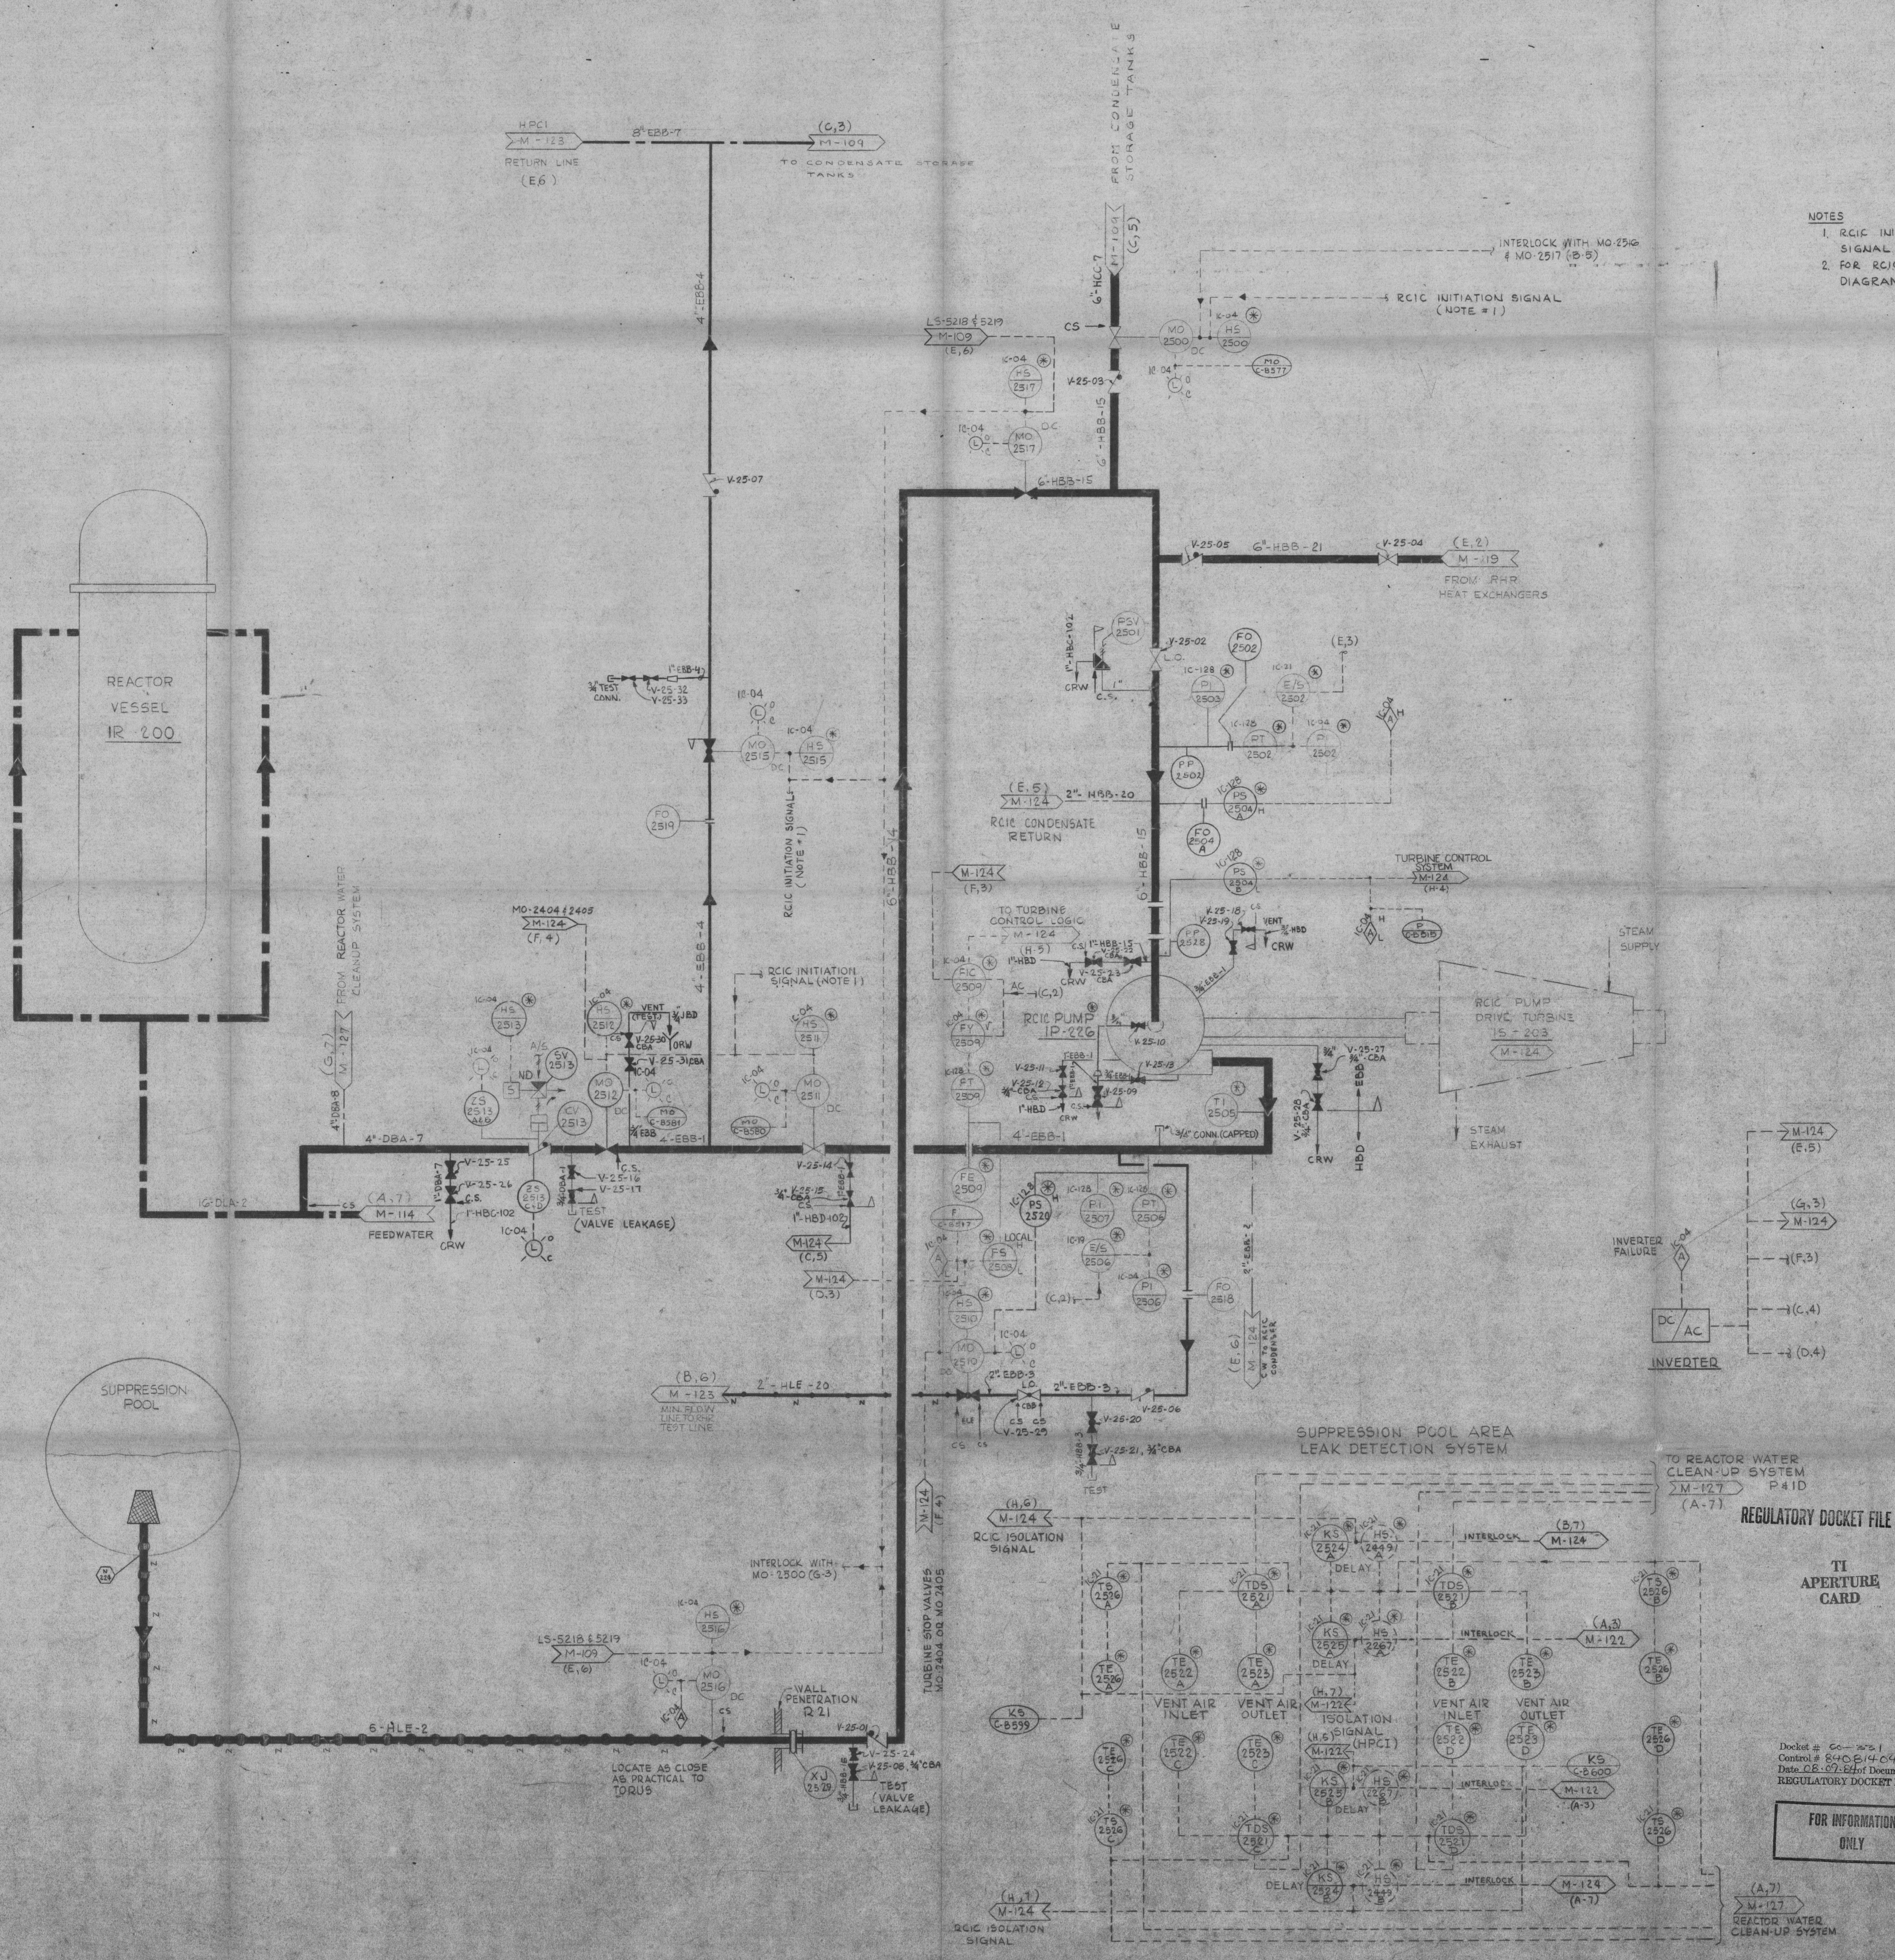

NOTES  
 1. RCIC INITIATION SIGNAL - REACTOR VESSEL LOW WATER LEVEL SIGNAL FROM LIS (E.5), (E.6), (E.7), (E.99), (E.100).  
 2. FOR RCIC SYSTEM LOGIC, SEE RCIC FUNCTIONAL CONTROL DIAGRAM 729E22 CA.

NO.	DATE	REVISIONS	BY	CHKD	APPV
