


This drawing and the design it covers are the property of BECHTEL. They are hereby loaned and on the borrower's express agreement that they will not be reproduced, copied, loaned, exhibited, or used except in the limited way and private use permitted by any written consent given by the lender to the borrower.

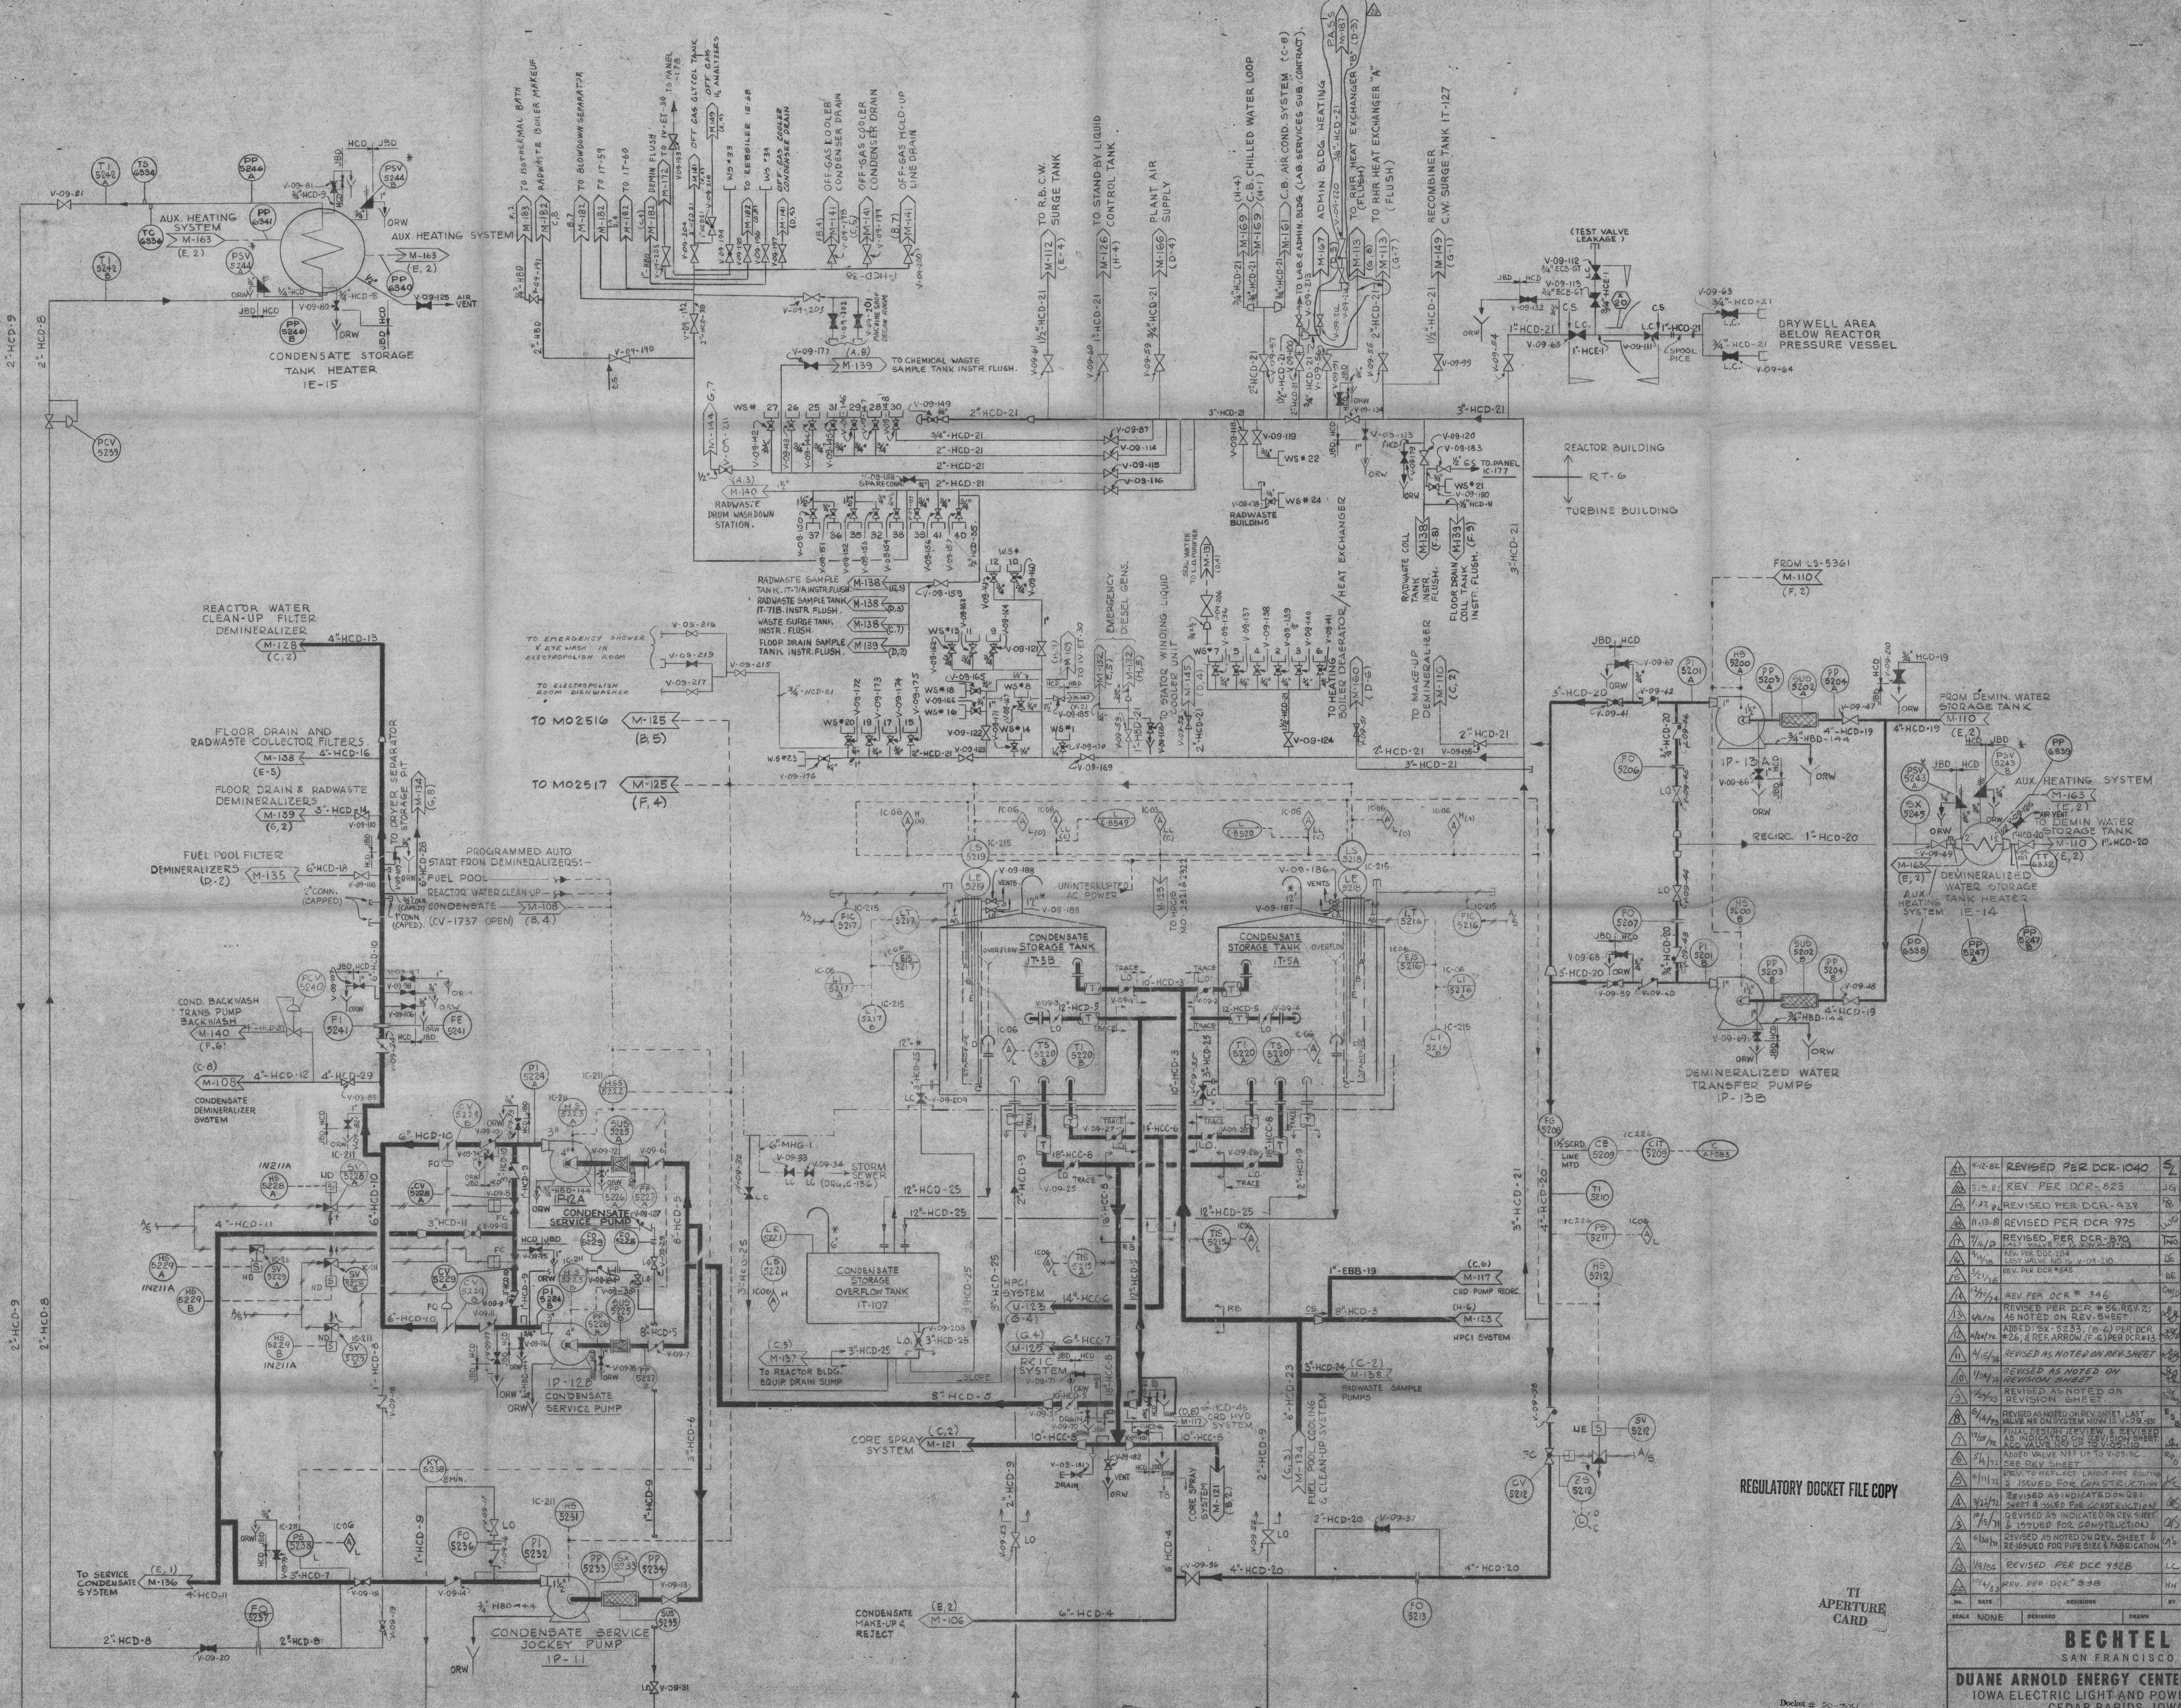

NO.	DATE	REVISIONS	BY	CHKD	APPD
REGULATORY DOCKET FILE COPY

TI APERTURE CARD

FOR INFORMATION ONLY

**BECHTEL**  
SAN FRANCISCO

**DUANE ARNOLD ENERGY CENTER—UNIT NO 1**  
IOWA ELECTRIC LIGHT AND POWER COMPANY  
CEDAR RAPIDS, IOWA

P & I D  
CONDENSATE & DEMINERALIZED WATER SYSTEMS

JOB No.	DRAWING No.	REV.
7884	M-109	23