



1 2 3 4 5 6 7 8 9 10 KEY NO.: E

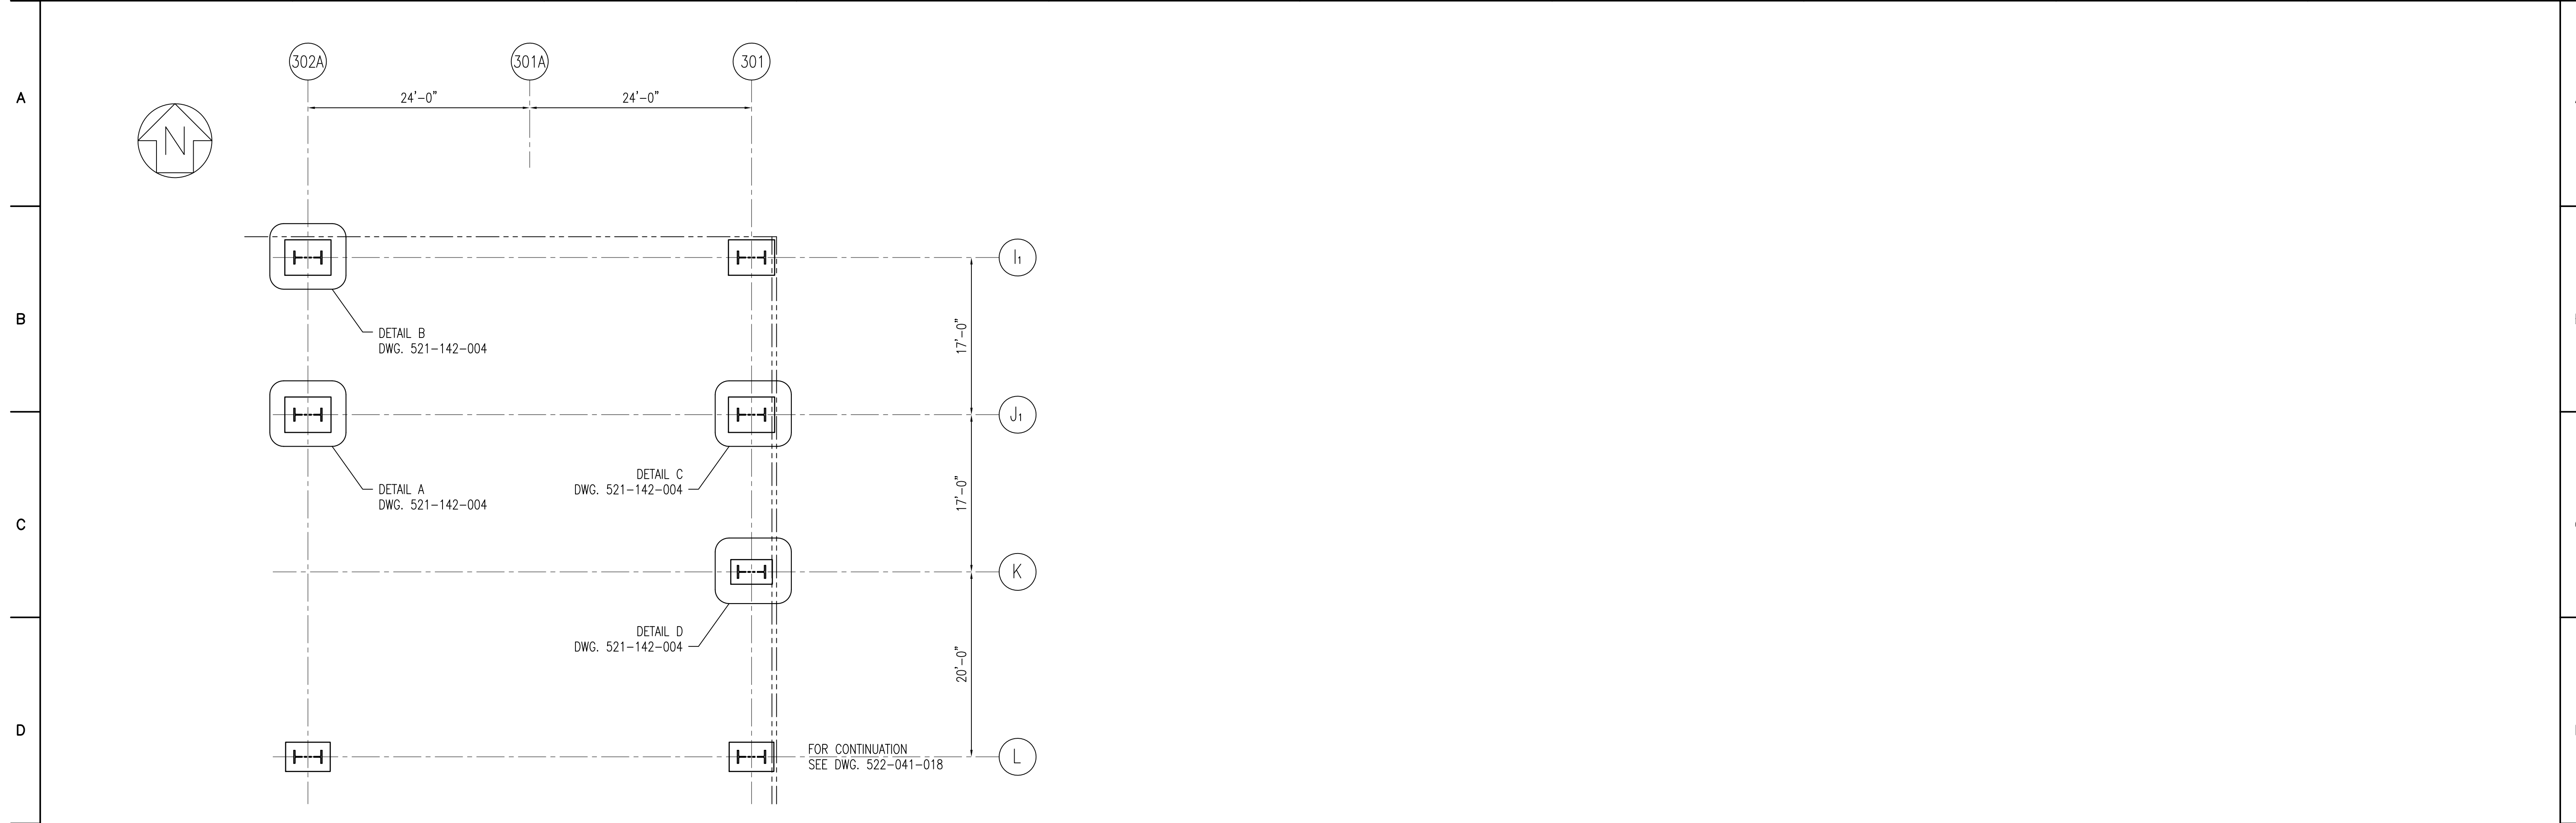

**NOTES:**  
1. FOR GENERAL NOTES SEE DWG. 522-041-001.

**REFERENCES:**  
521-142-004  
522-041-018  
522-001

EC70139 REV. 0  
ATTACHMENT Z109R0  
DWG. NO. 521-142-003

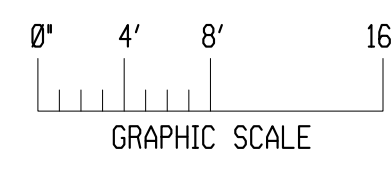

NO.		DESCRIPTION		DRAWN
REVISIONS				
		NUCLEAR ENGINEERING		
		CRYSTAL RIVER UNIT 3		
		AUXILIARY BUILDING - NORTH STEEL FRAMING BASE PLATE MODIFICATIONS		
		EWN DRAWN	MPB CHKD.	X APRVD.
C DISCP.	003 SHEET	DWG.	521-142	Q REV.