


Eastern Portion of Auxiliary Building Roof
continued on Drawing 521-102

Portion of Auxiliary Building Roof
w/TOS Elevation 209'-1"
"EASTERN PORTION"

Marked up
Drawing 522-004

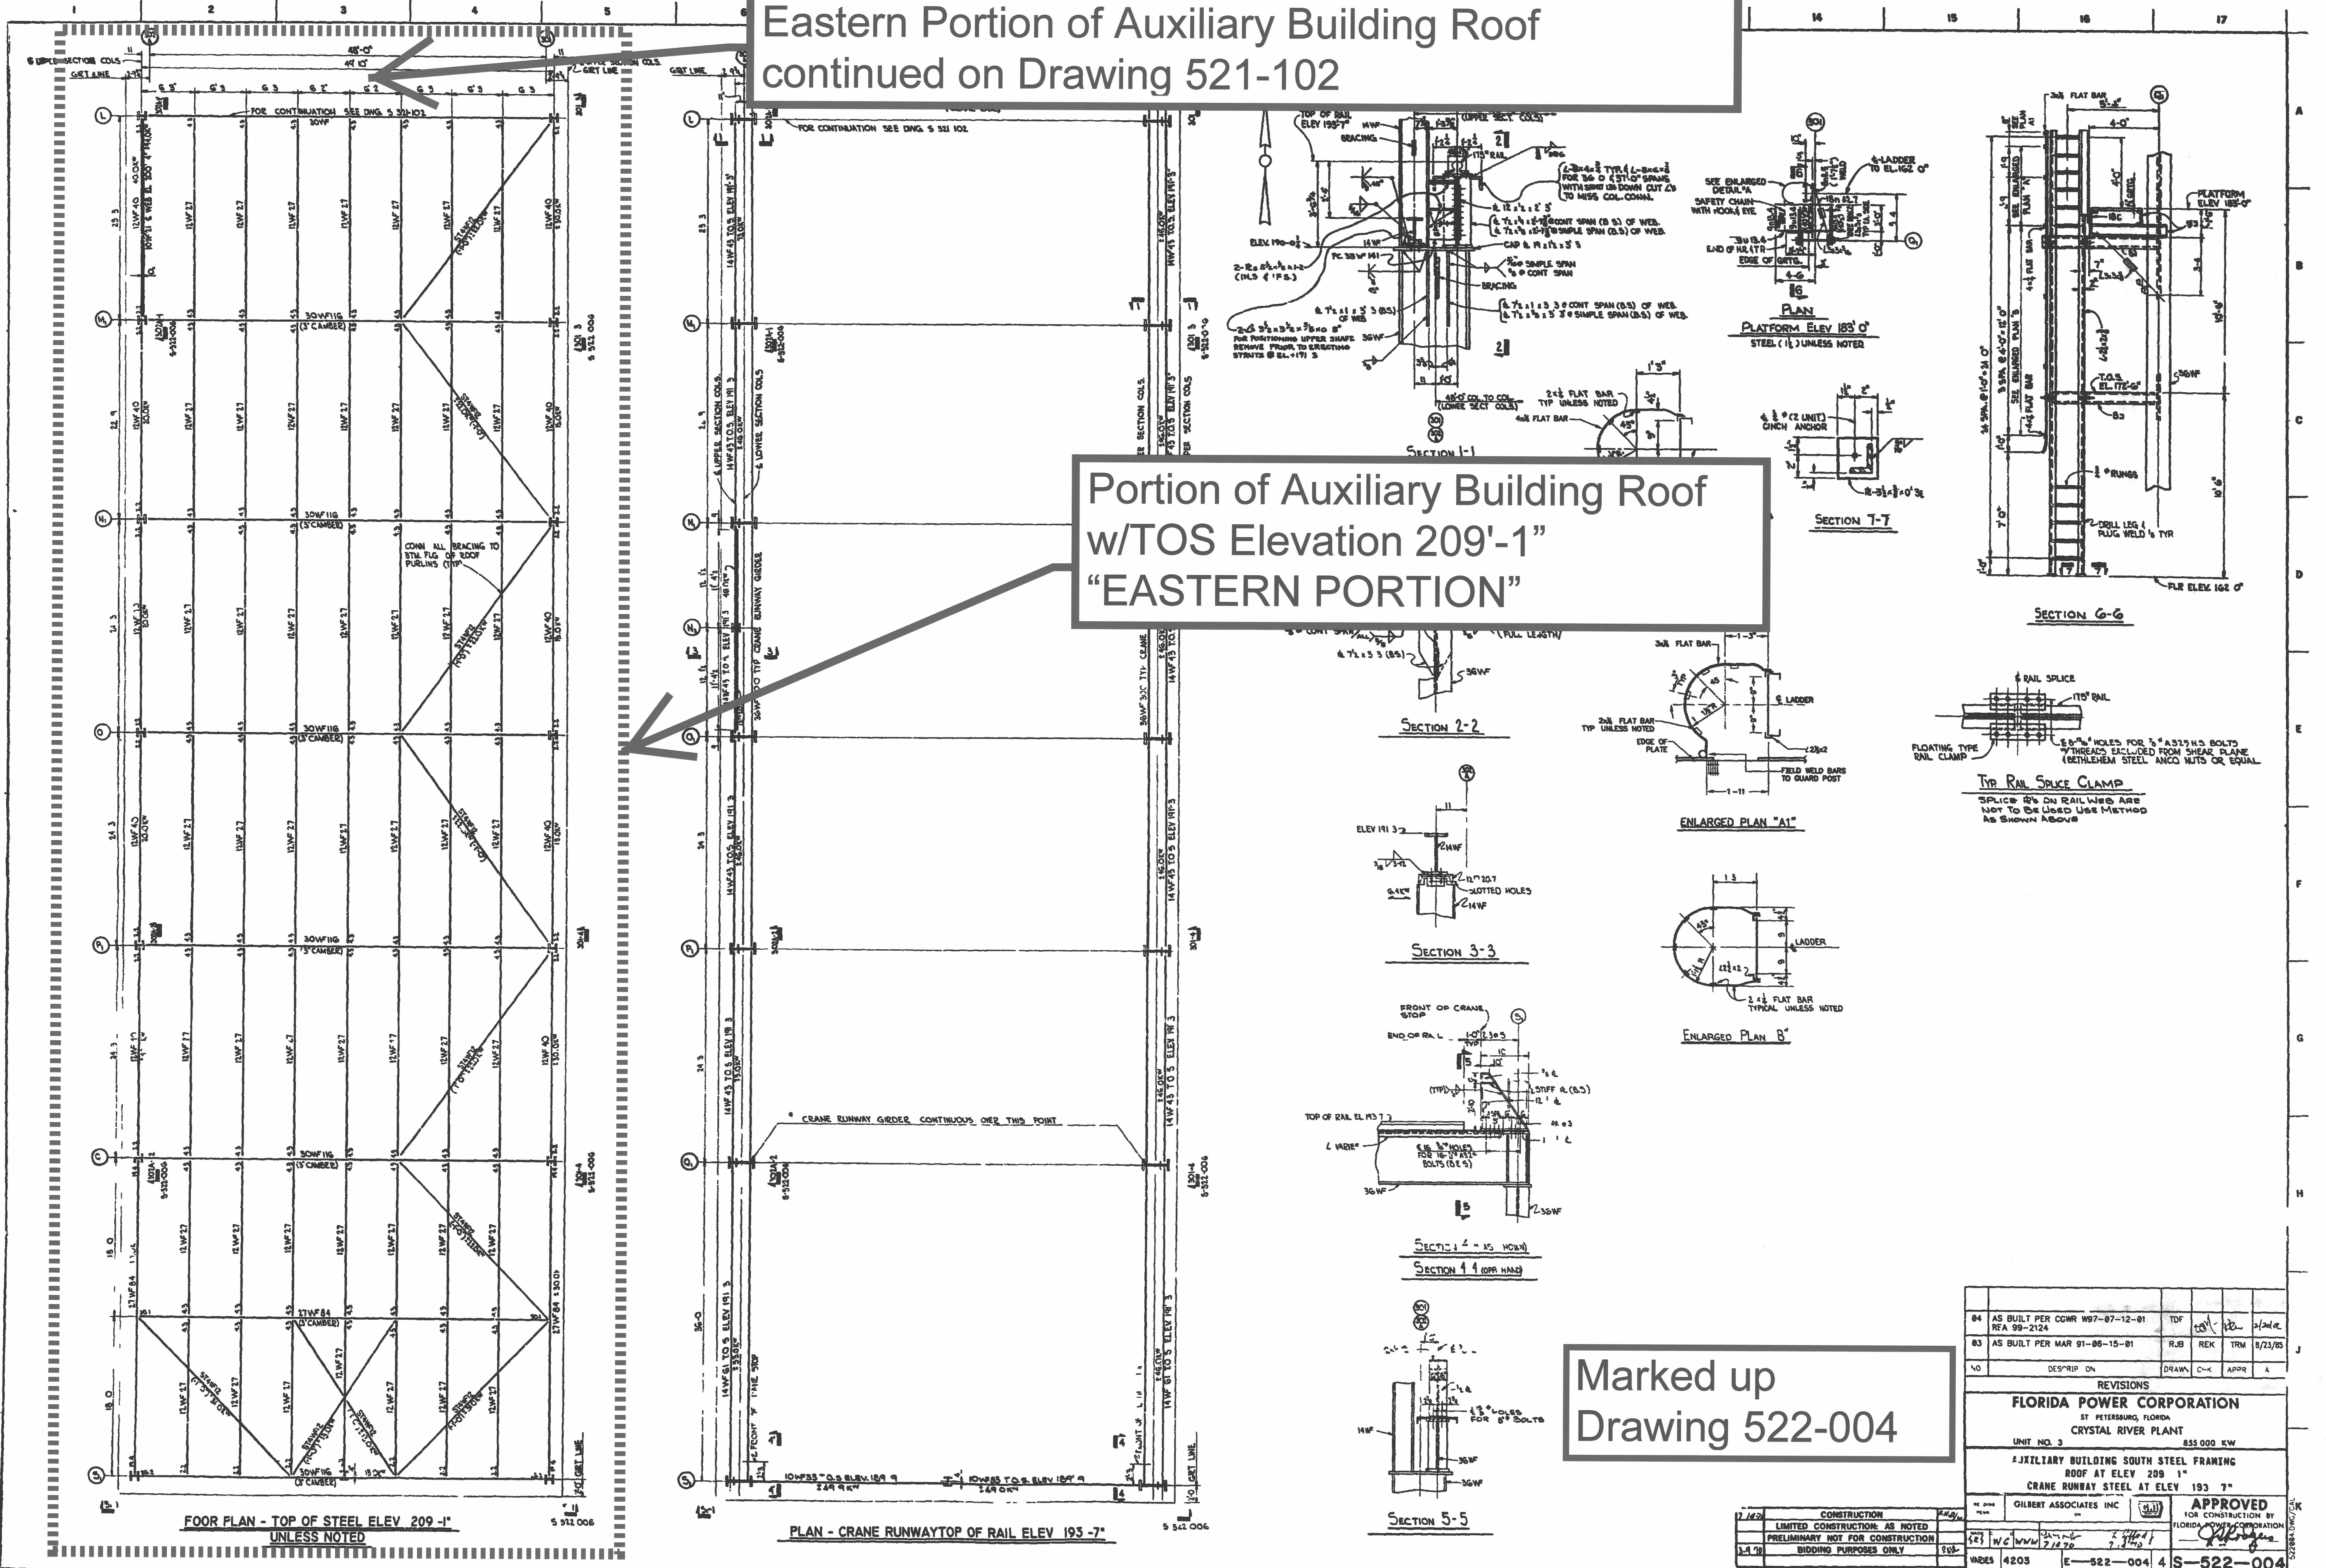

FLOOR PLAN - TOP OF STEEL ELEV 209'-1"
UNLESS NOTED

PLAN - CRANE RUNWAY TOP OF RAIL ELEV 193'-7"

NO	DESCRIPTION	DATE	BY	CHK	APP
84	AS BUILT PER CONR 197-87-12-01 RFA 99-2124		TDF		
83	AS BUILT PER MAR 91-86-15-01		RUB	REX	TRM
			CK		

REVISIONS	
FLORIDA POWER CORPORATION ST PETERSBURG, FLORIDA CRYSTAL RIVER PLANT	
UNIT NO. 3	855 000 KW
AUXILIARY BUILDING SOUTH STEEL FRAMING ROOF AT ELEV 209' 1"	
CRANE RUNWAY STEEL AT ELEV 193' 7"	
DESIGNED BY	GILBERT ASSOCIATES INC
DATE	7/18/20
SCALE	AS SHOWN
PROJECT NO.	4203
REV.	E-522-004
DATE	7/18/20
SCALE	AS SHOWN
PROJECT NO.	4203
REV.	E-522-004
DATE	7/18/20
SCALE	AS SHOWN

NO	DESCRIPTION	DATE	BY	CHK	APP
84	AS BUILT PER CONR 197-87-12-01 RFA 99-2124		TDF		
83	AS BUILT PER MAR 91-86-15-01		RUB	REX	TRM
			CK		

NO	DESCRIPTION	DATE	BY	CHK	APP
84	AS BUILT PER CONR 197-87-12-01 RFA 99-2124		TDF		
83	AS BUILT PER MAR 91-86-15-01		RUB	REX	TRM
			CK		

D-01