


Calvert Cliffs  
Nuclear Power Plant

ISFSI LAYOUT

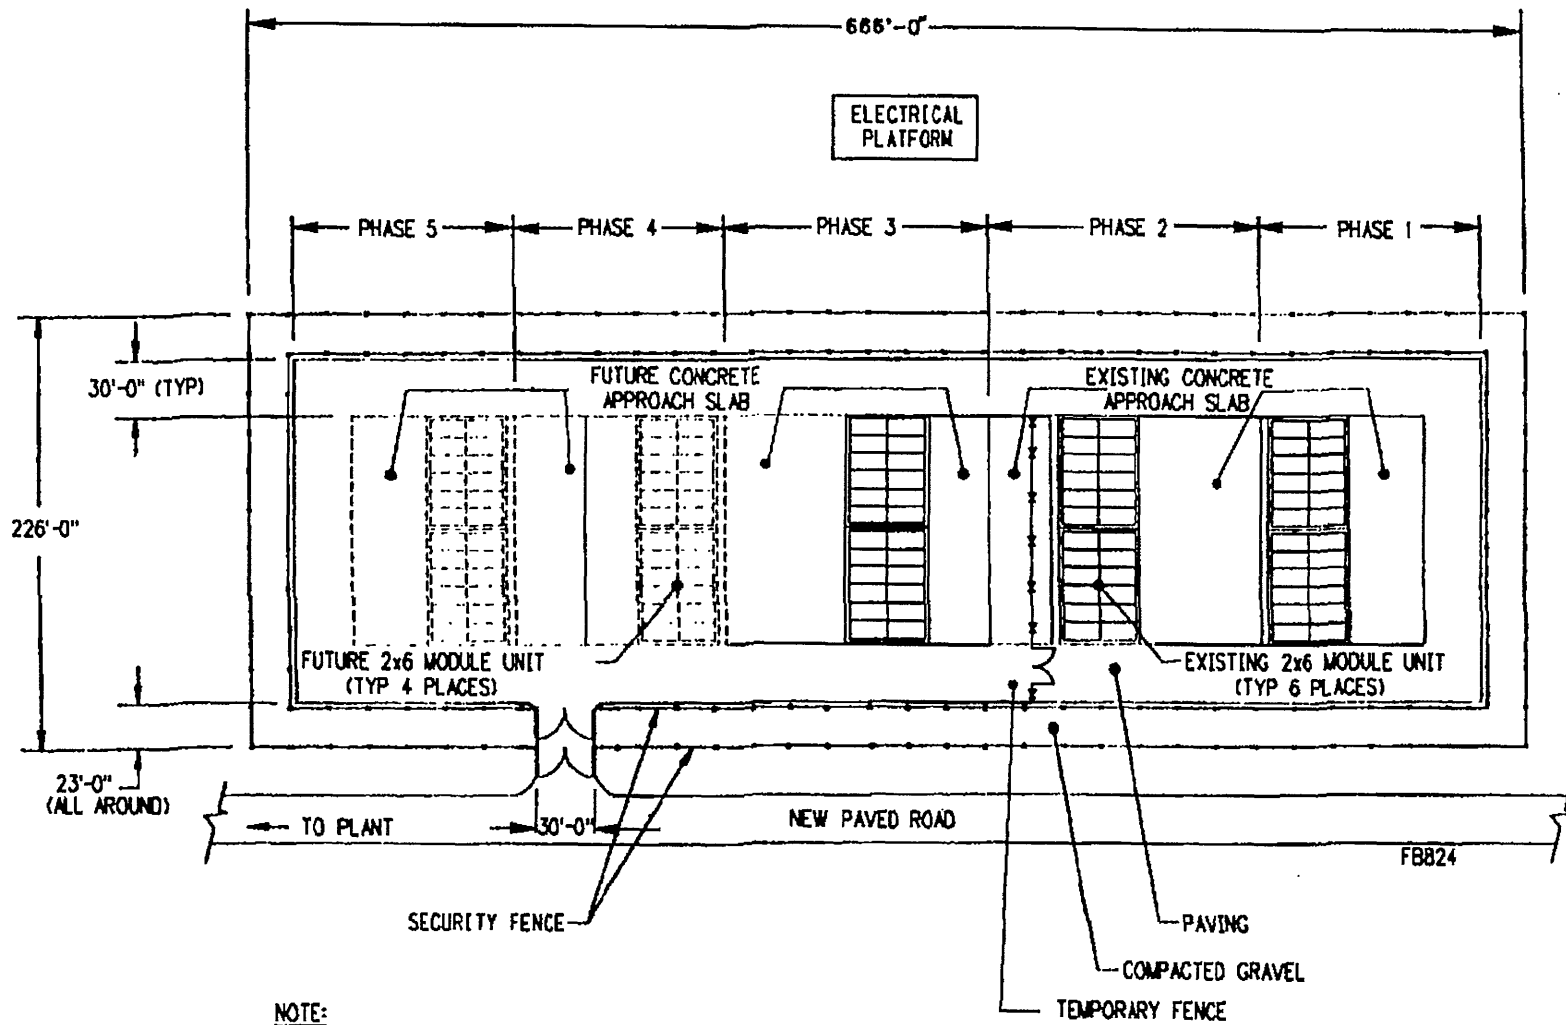

NOTE:  
DIMENSIONS ARE APPROXIMATE AND MAY  
CHANGE DURING INSTALLATION DESIGN.

Rev. 3  
69345.DGN

USAR  
Figure 4.1-2  
Rev. 10