


1 2 3 4 5 6 7 8 9 10 KEY NO.: E

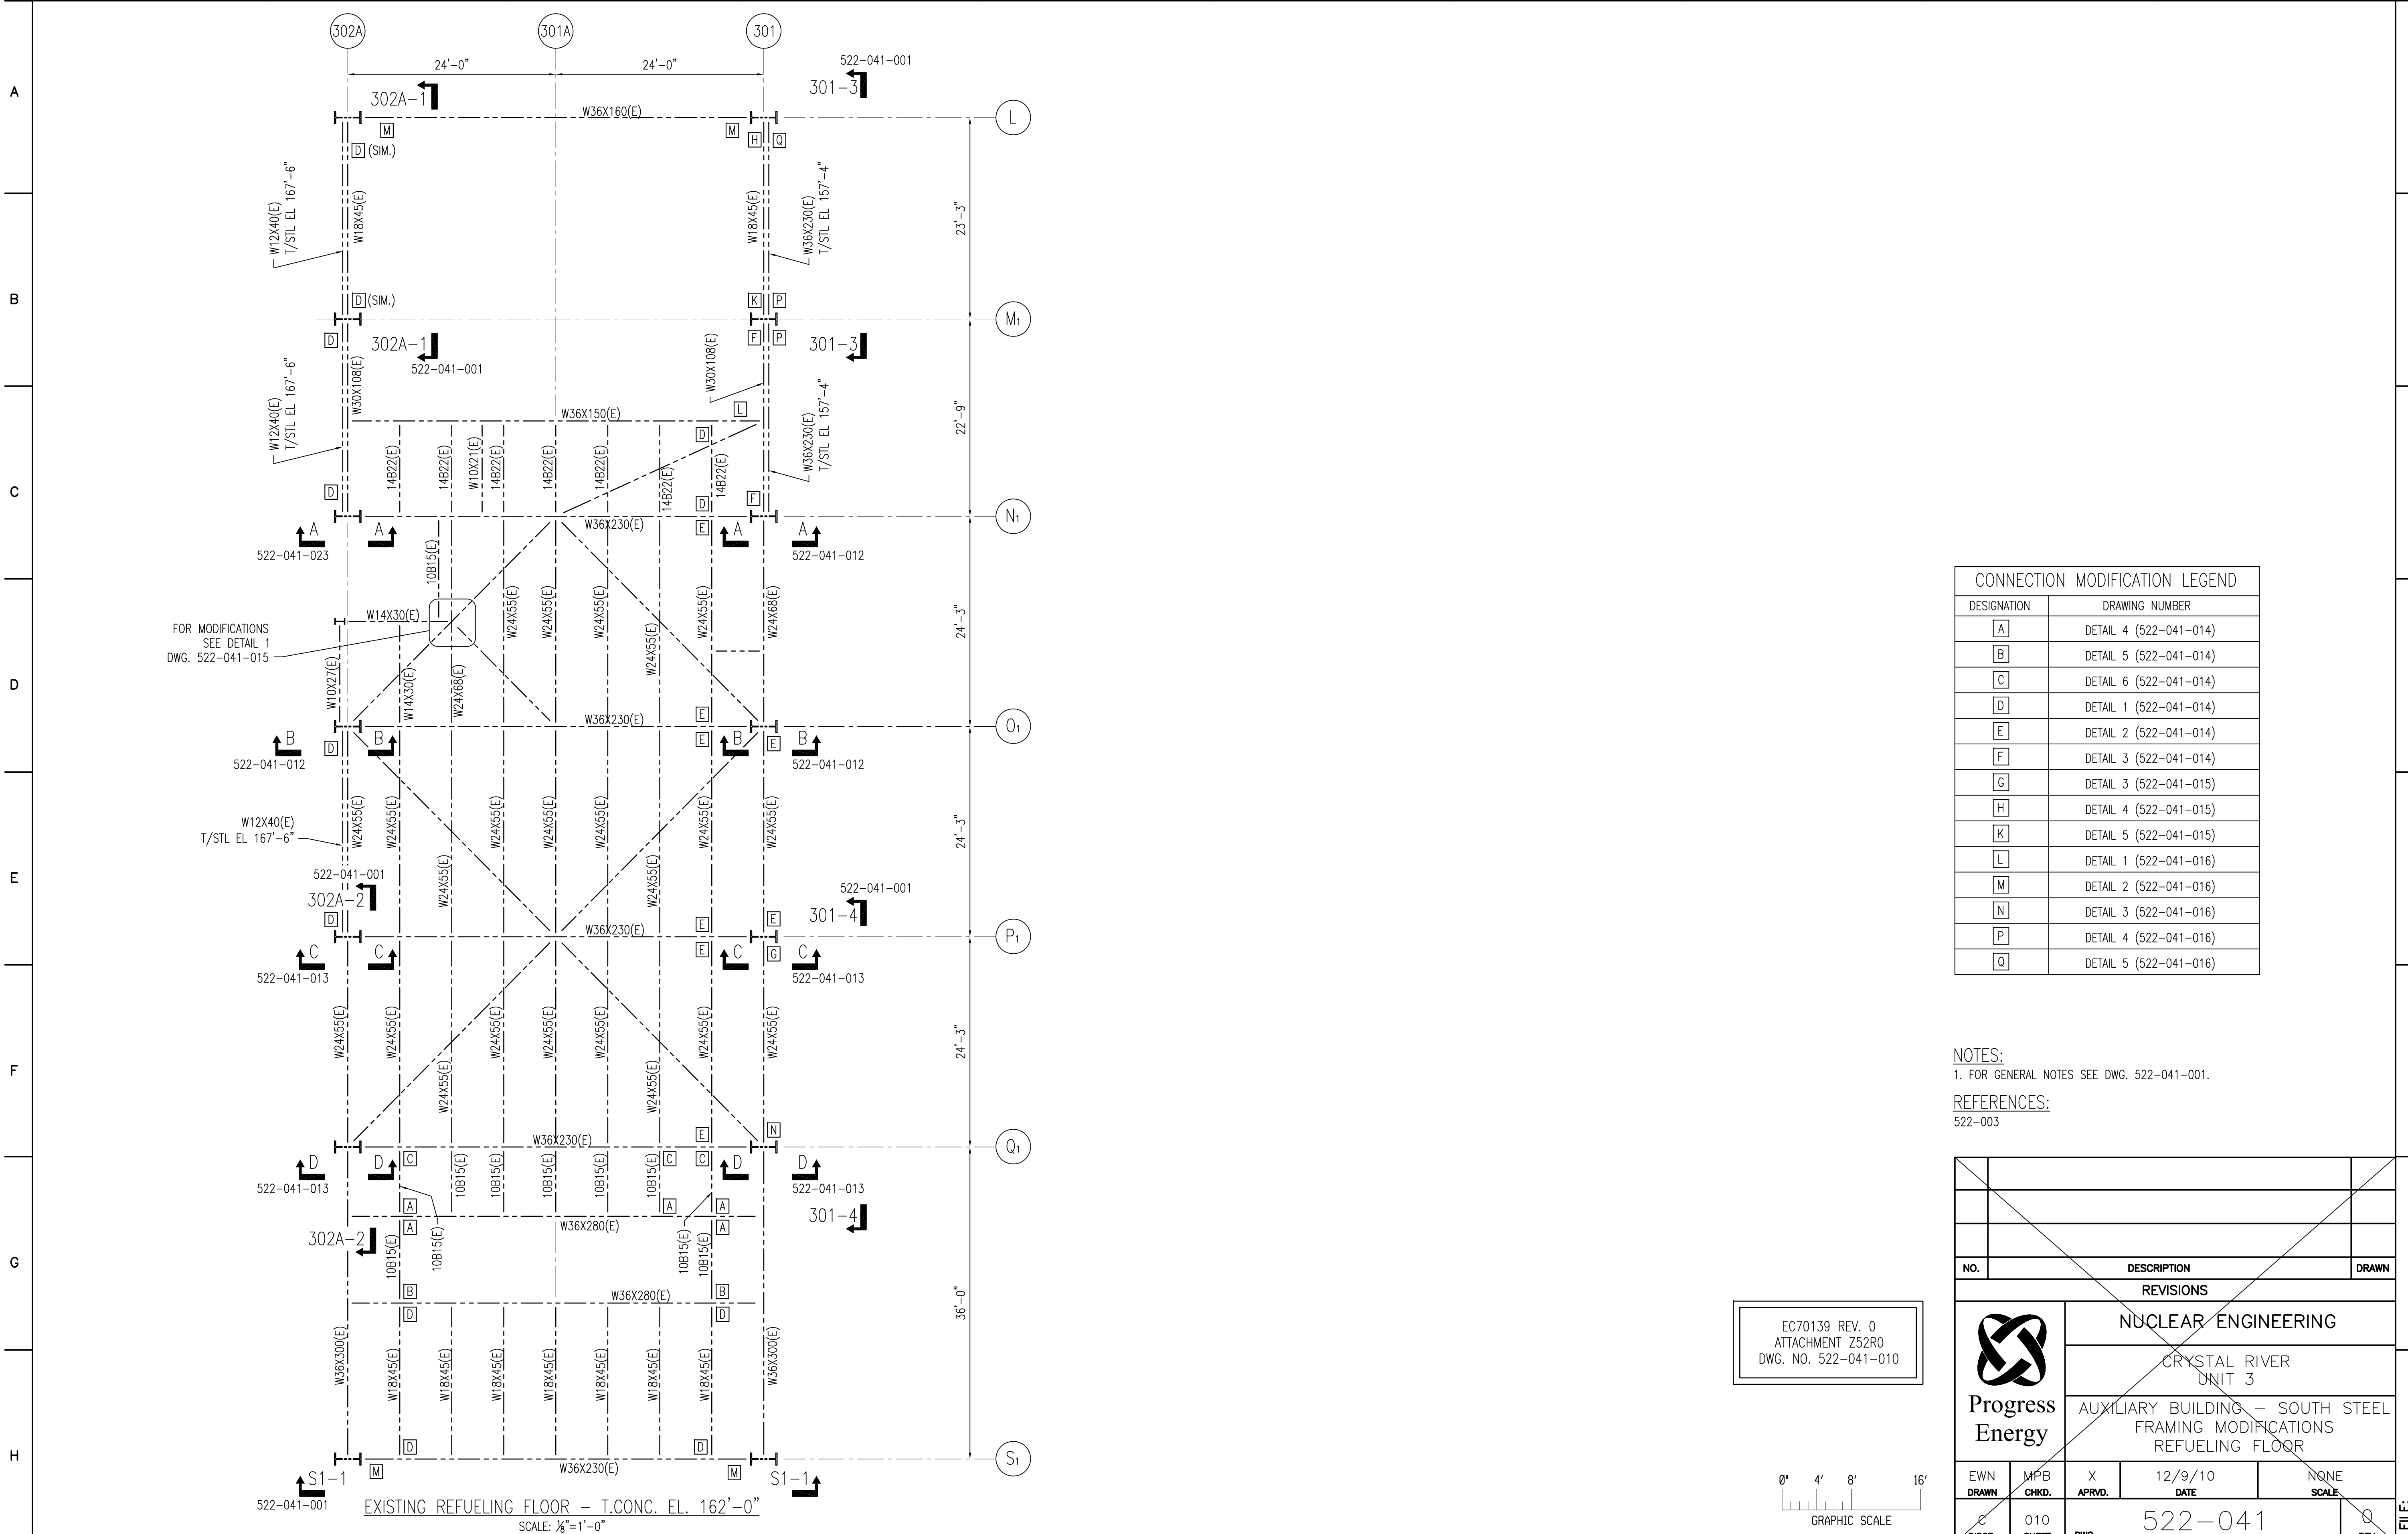


FOR MODIFICATIONS SEE DETAIL 1 DWG. 522-041-015

CONNECTION MODIFICATION LEGEND	
DESIGNATION	DRAWING NUMBER
A	DETAIL 4 (522-041-014)
B	DETAIL 5 (522-041-014)
C	DETAIL 6 (522-041-014)
D	DETAIL 1 (522-041-014)
E	DETAIL 2 (522-041-014)
F	DETAIL 3 (522-041-014)
G	DETAIL 3 (522-041-015)
H	DETAIL 4 (522-041-015)
K	DETAIL 5 (522-041-015)
L	DETAIL 1 (522-041-016)
M	DETAIL 2 (522-041-016)
N	DETAIL 3 (522-041-016)
P	DETAIL 4 (522-041-016)
Q	DETAIL 5 (522-041-016)

NOTES:
 1. FOR GENERAL NOTES SEE DWG. 522-041-001.

REFERENCES:
 522-003

EC70139 REV. 0
 ATTACHMENT Z52R0
 DWG. NO. 522-041-010

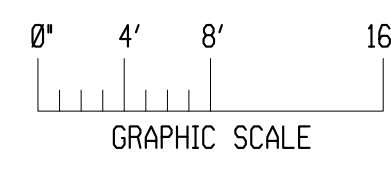

NO.		DESCRIPTION		DRAWN
REVISIONS				
		NUCLEAR ENGINEERING		
		CRYSTAL RIVER UNIT 3		
		AUXILIARY BUILDING - SOUTH STEEL FRAMING MODIFICATIONS REFUELING FLOOR		
EWN DRAWN	MPB CHKD.	X APRVD.	12/9/10 DATE	NONE SCALE
C DISCP.	010 SHEET	DWG.	522-041	REV.