


SECTION A-A
SCALE: 1/2"=1'-0"
DWG. 522-041-010

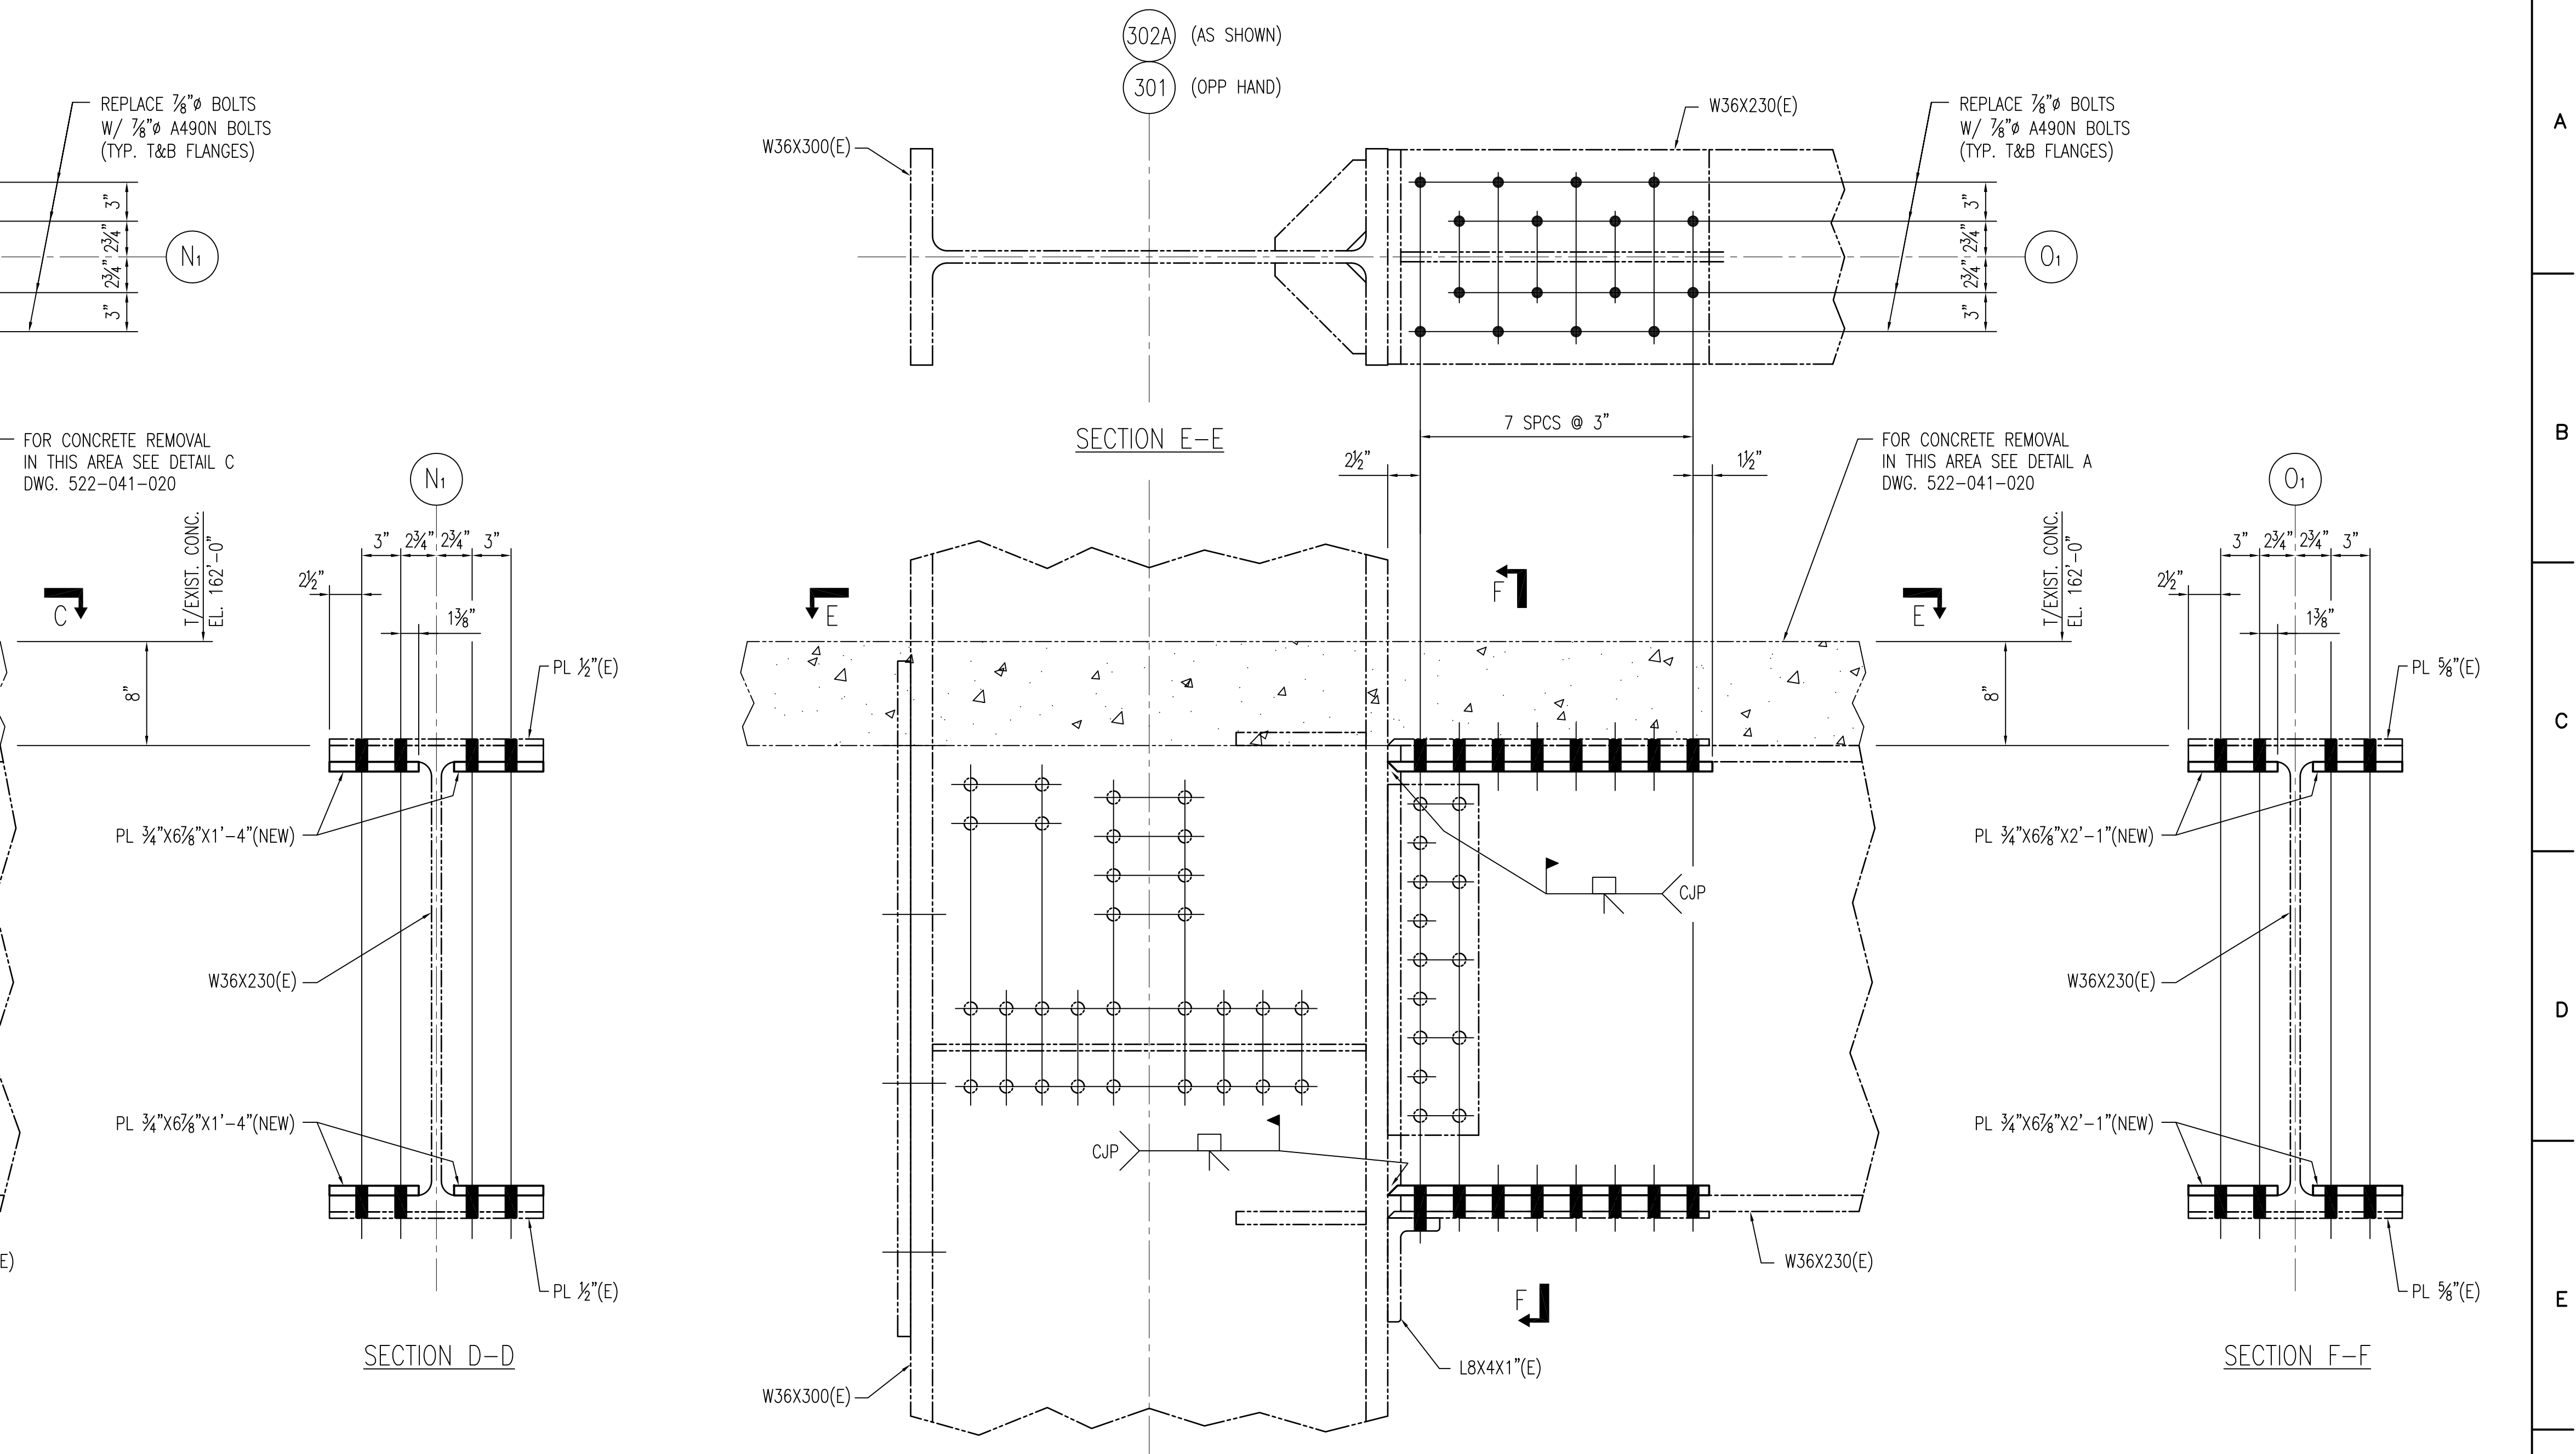


SECTION B-B
SCALE: 1/2"=1'-0"
DWG. 522-041-010

NOTES:
1. FOR GENERAL NOTES SEE DWG. 522-041-001.

REFERENCES:
522-010

EC70139 REV. 0
ATTACHMENT Z70R0
DWG. NO. 522-041-012

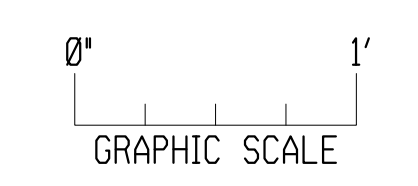

NO.	DESCRIPTION	DRAWN
REVISIONS		
NUCLEAR ENGINEERING		
CRYSTAL RIVER UNIT 3		
AUXILIARY BUILDING - SOUTH STEEL FRAMING MODIFICATIONS DETAILS		
EWN DRAWN	MPB CHKD.	X APRVD.
		12/9/10 DATE
		NQNE SCALE
DISC.	012 SHEET	DWG. 522-041
		REV.