


1 2 3 4 5 6 7 8 9 10 KEY NO.: E

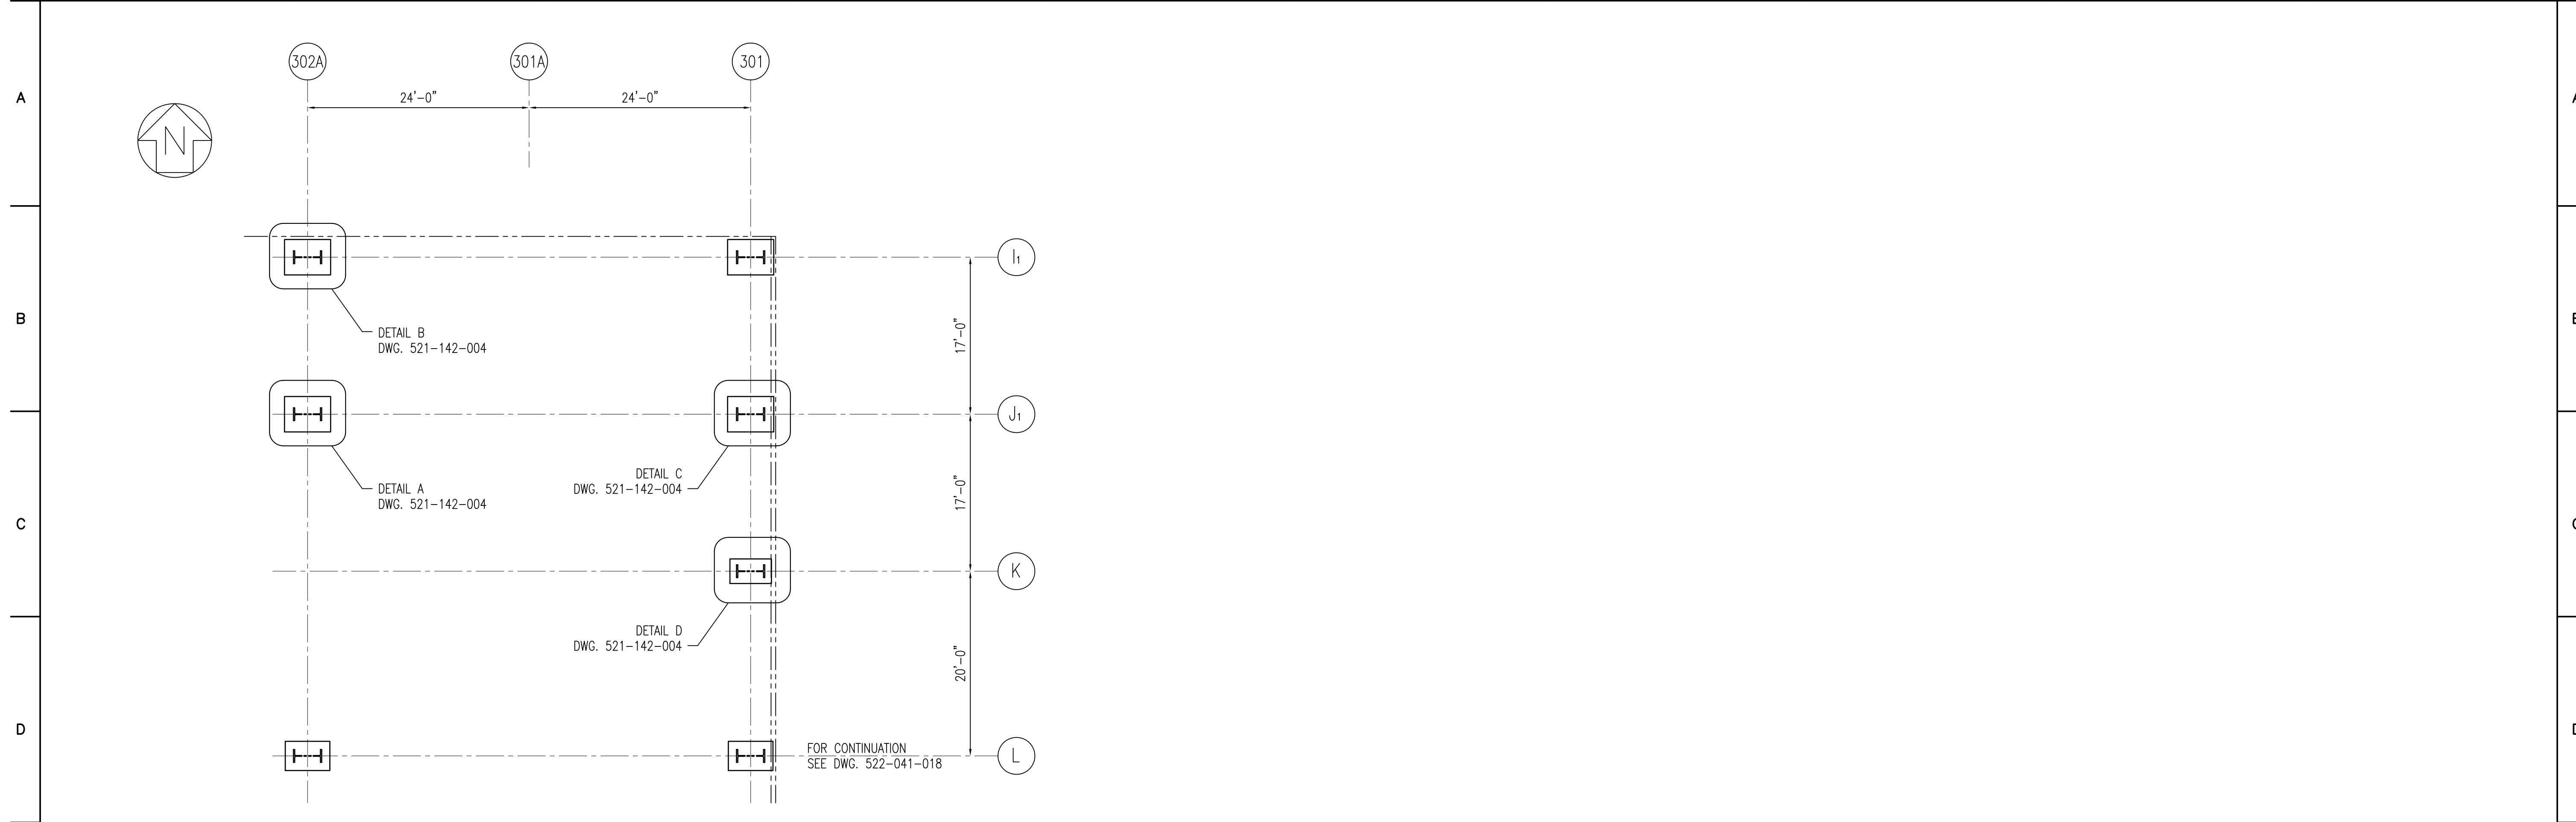


EXISTING BASE PLATE PLAN  
SCALE: 1/8"=1'-0"

NOTES:  
1. FOR GENERAL NOTES SEE DWG. 522-041-001.

REFERENCES:  
521-142-004  
522-041-018  
522-001

EC70139 REV. 0  
ATTACHMENT Z109R0  
DWG. NO. 521-142-003

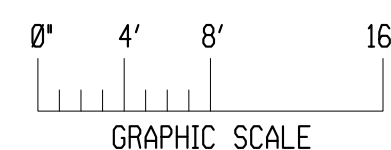

NO.		DESCRIPTION		DRAWN
REVISIONS				
NUCLEAR ENGINEERING				
CRYSTAL RIVER UNIT 3				
AUXILIARY BUILDING - NORTH STEEL FRAMING BASE PLATE MODIFICATIONS				
EWN DRAWN	MPB CHKD.	X APRVD.	12/10/10 DATE	NONE SCALE
C DISCP.	003 SHEET	DWG.	521-142	REV.