


1 2 3 4 5 6 7 8 9 10 KEY NO.: E

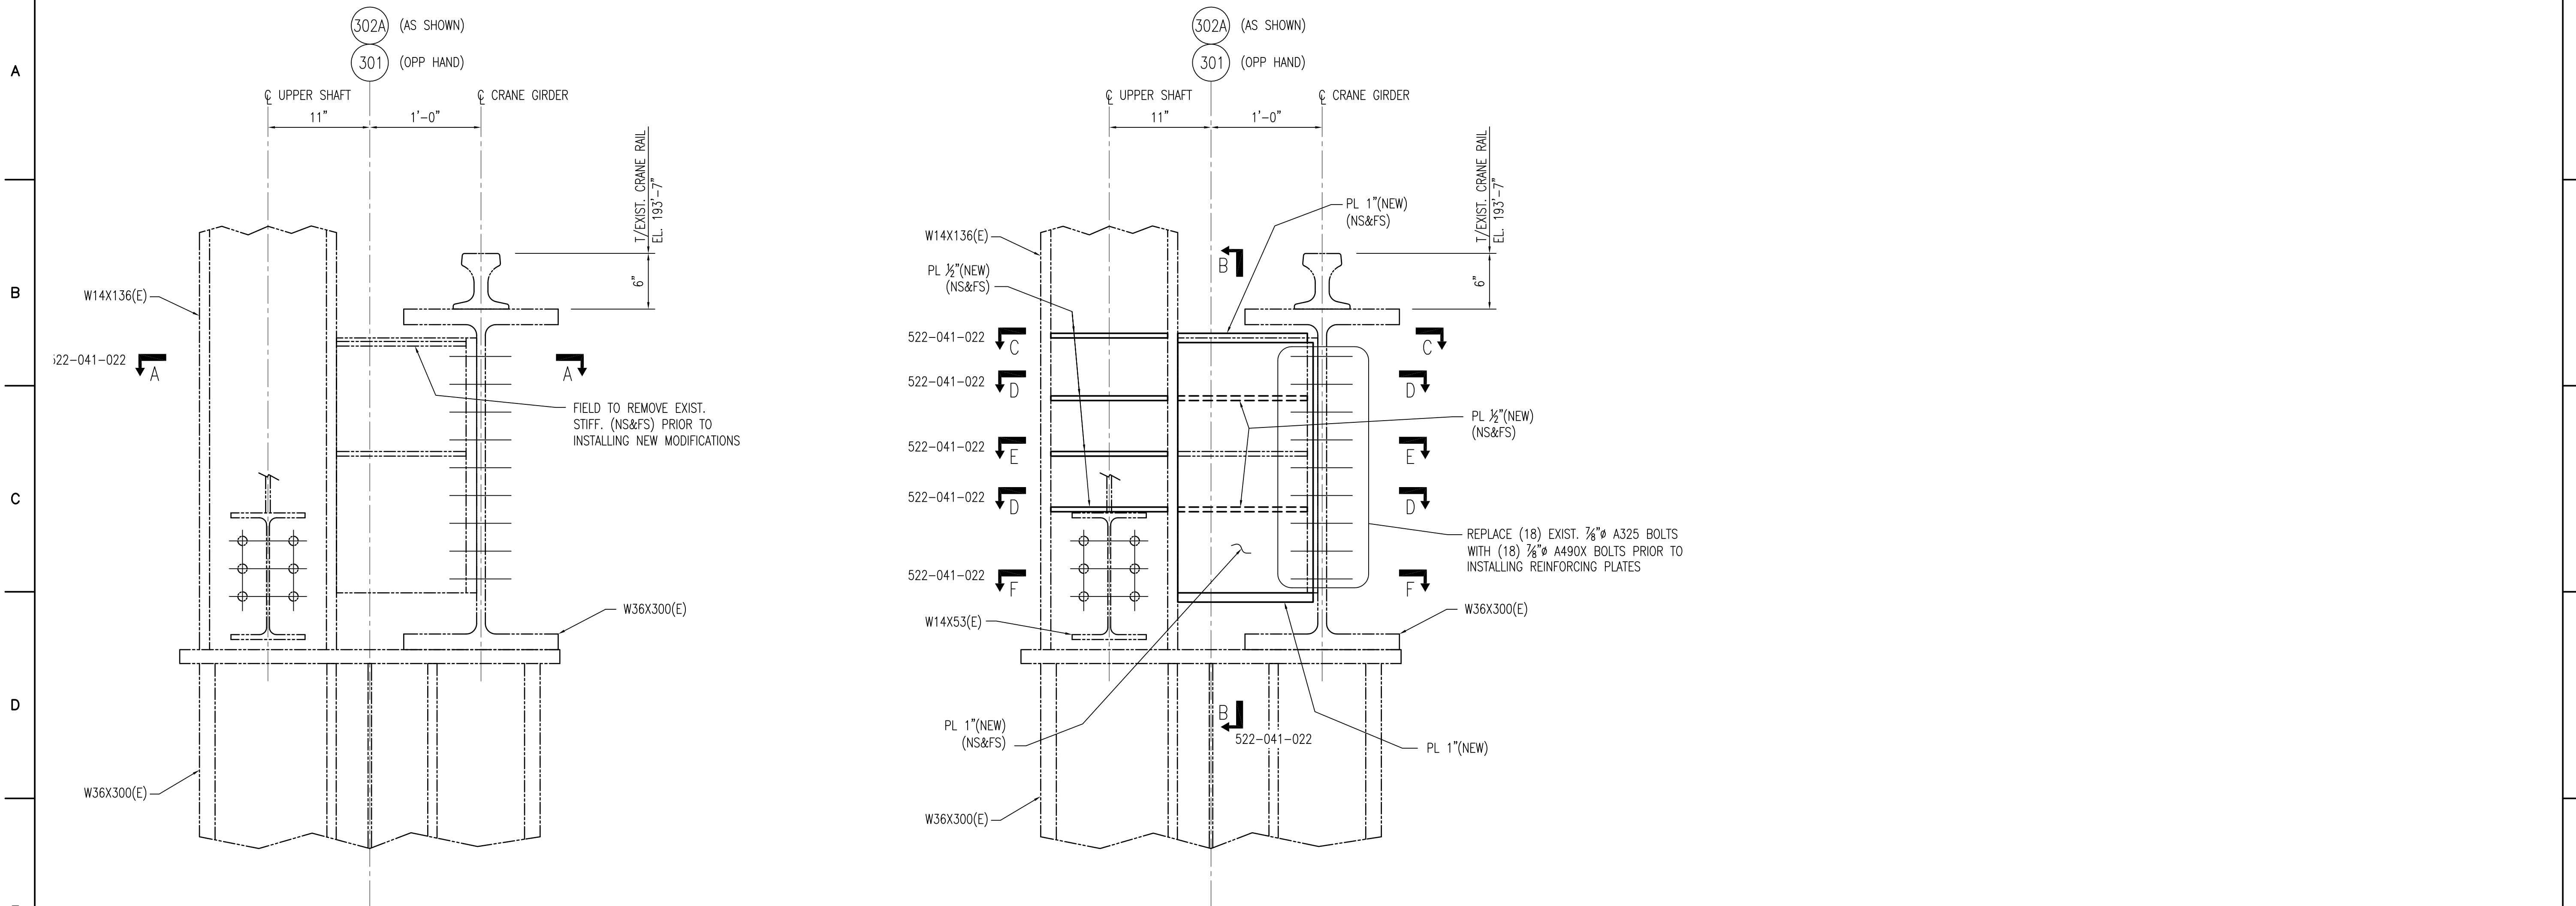

PHASE 1
FIELD TO REMOVE EXIST. MAT'L AS SHOWN & NOTED


PHASE 2
FIELD TO INSTALL NEW MAT'L AS SHOWN & NOTED

DETAIL A
SCALE: 1 1/2" = 1'-0"
DWG. S-522-004

NOTES:
1. FOR GENERAL NOTES SEE DWG. 522-041-001.

REFERENCES:
522-004

EC70139 REV. 0
ATTACHMENT Z111R0
DWG. NO. 522-041-021

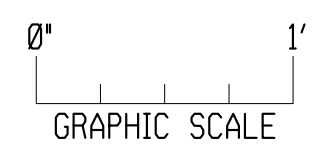

NO.		DESCRIPTION		DRAWN
REVISIONS				
		NUCLEAR ENGINEERING		
		CRYSTAL RIVER UNIT 3		
		AUXILIARY BUILDING - SOUTH STEEL FRAMING MODIFICATIONS DETAILS		
		EWN DRAWN	JGC CHKD.	X APRVD.
C DISCP.	021 SHEET	DWG.	522-041	REV.