


1 2 3 4 5 6 7 8 9 10 KEY NO.: E

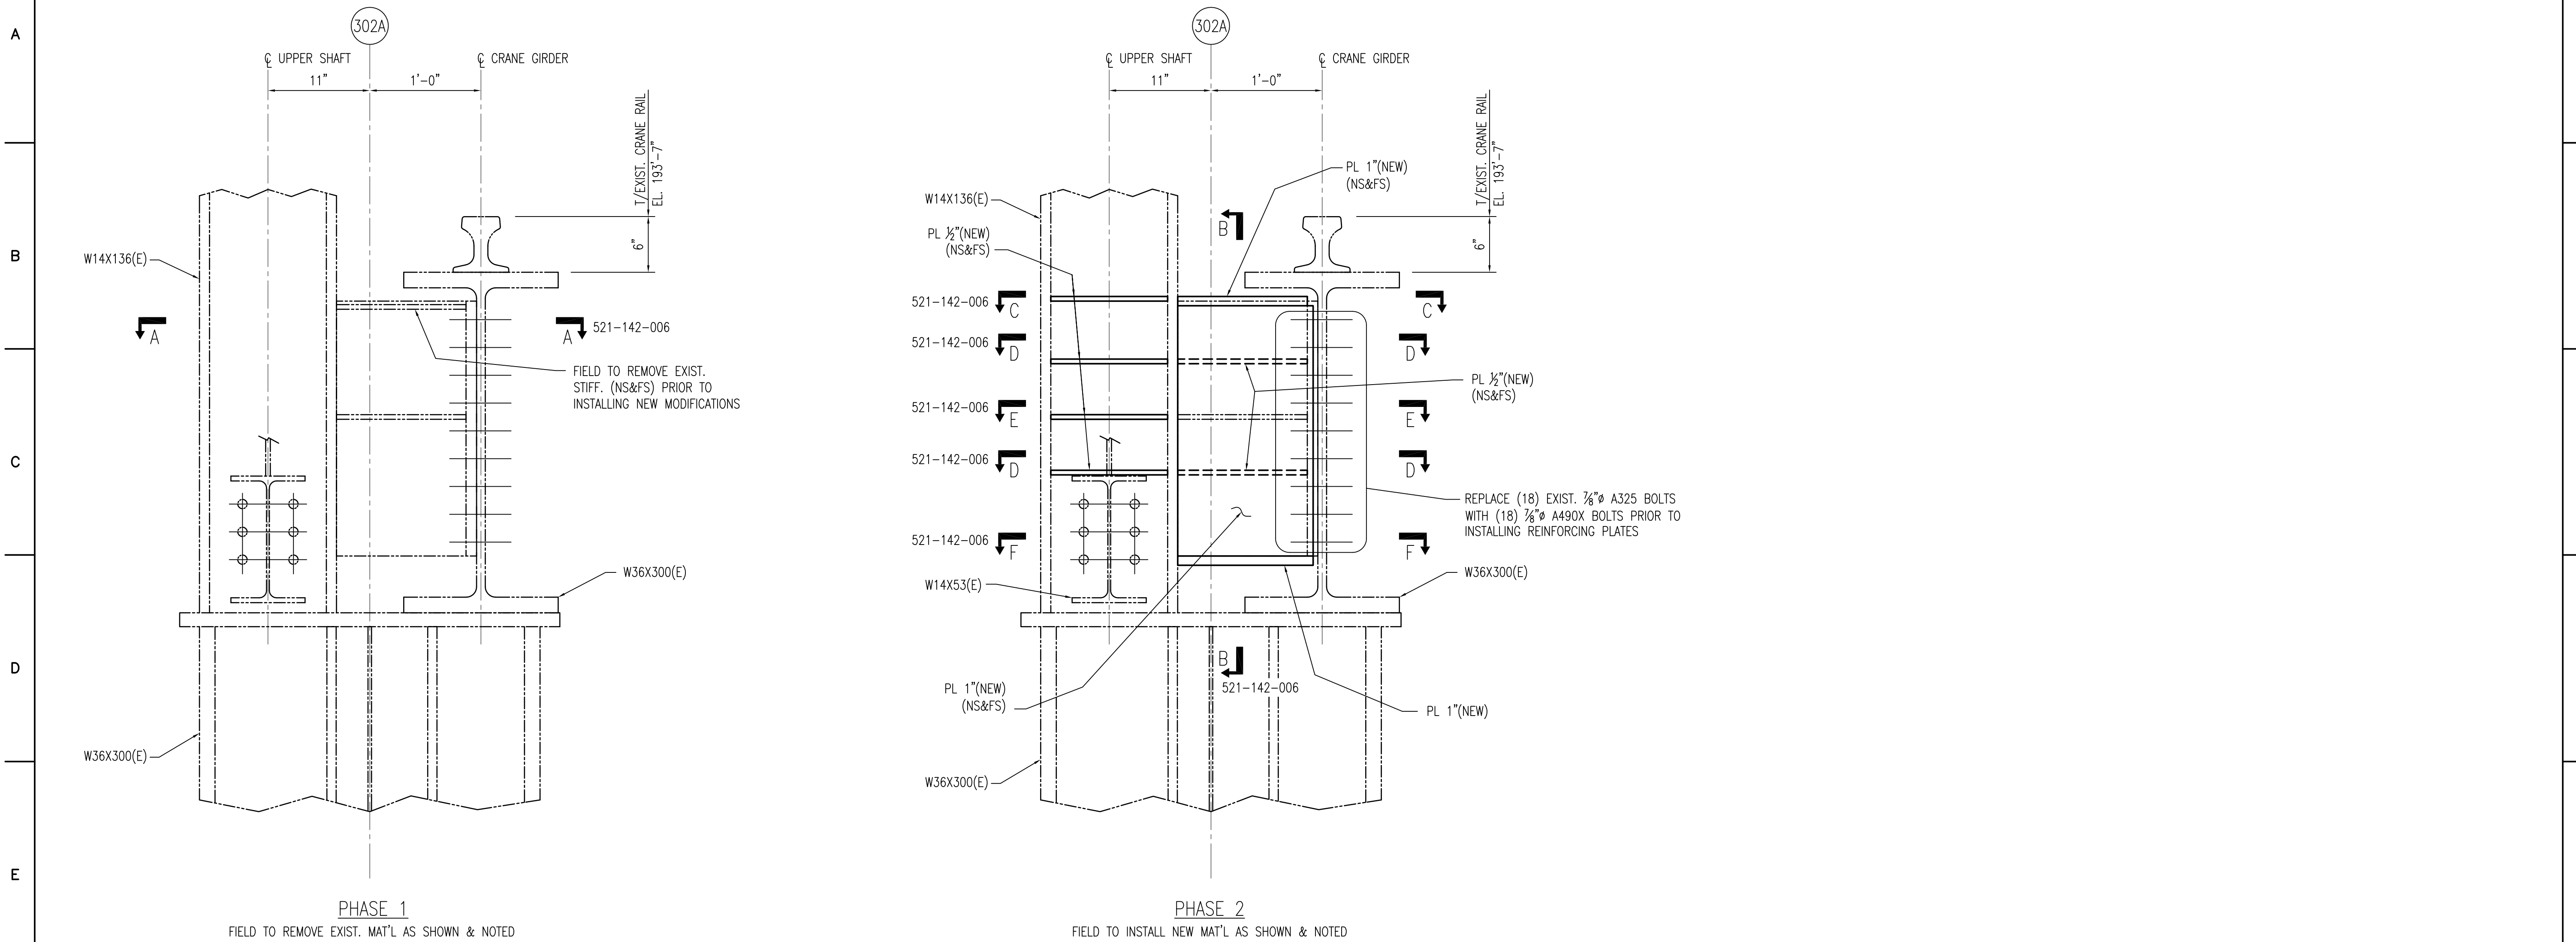


DETAIL A
SCALE: 1 1/2"=1'-0"
DWG. S-521-102

NOTES:
1. FOR GENERAL NOTES SEE DWG. 522-041-001.

REFERENCES:
521-102

EC70139 REV. 0
ATTACHMENT Z117R0
DWG. NO. 521-142-005

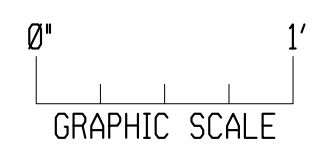

NO.	DESCRIPTION	DRAWN
REVISIONS		
NUCLEAR ENGINEERING		
CRYSTAL RIVER UNIT 3		
AUXILIARY BUILDING - NORTH STEEL FRAMING MODIFICATIONS DETAILS		
EWN DRAWN	JGC CHKD.	X APRVD.
		1/6/11 DATE
		NONE SCALE
C DISCP.	005 SHEET	DWG.
521-142		REV.