
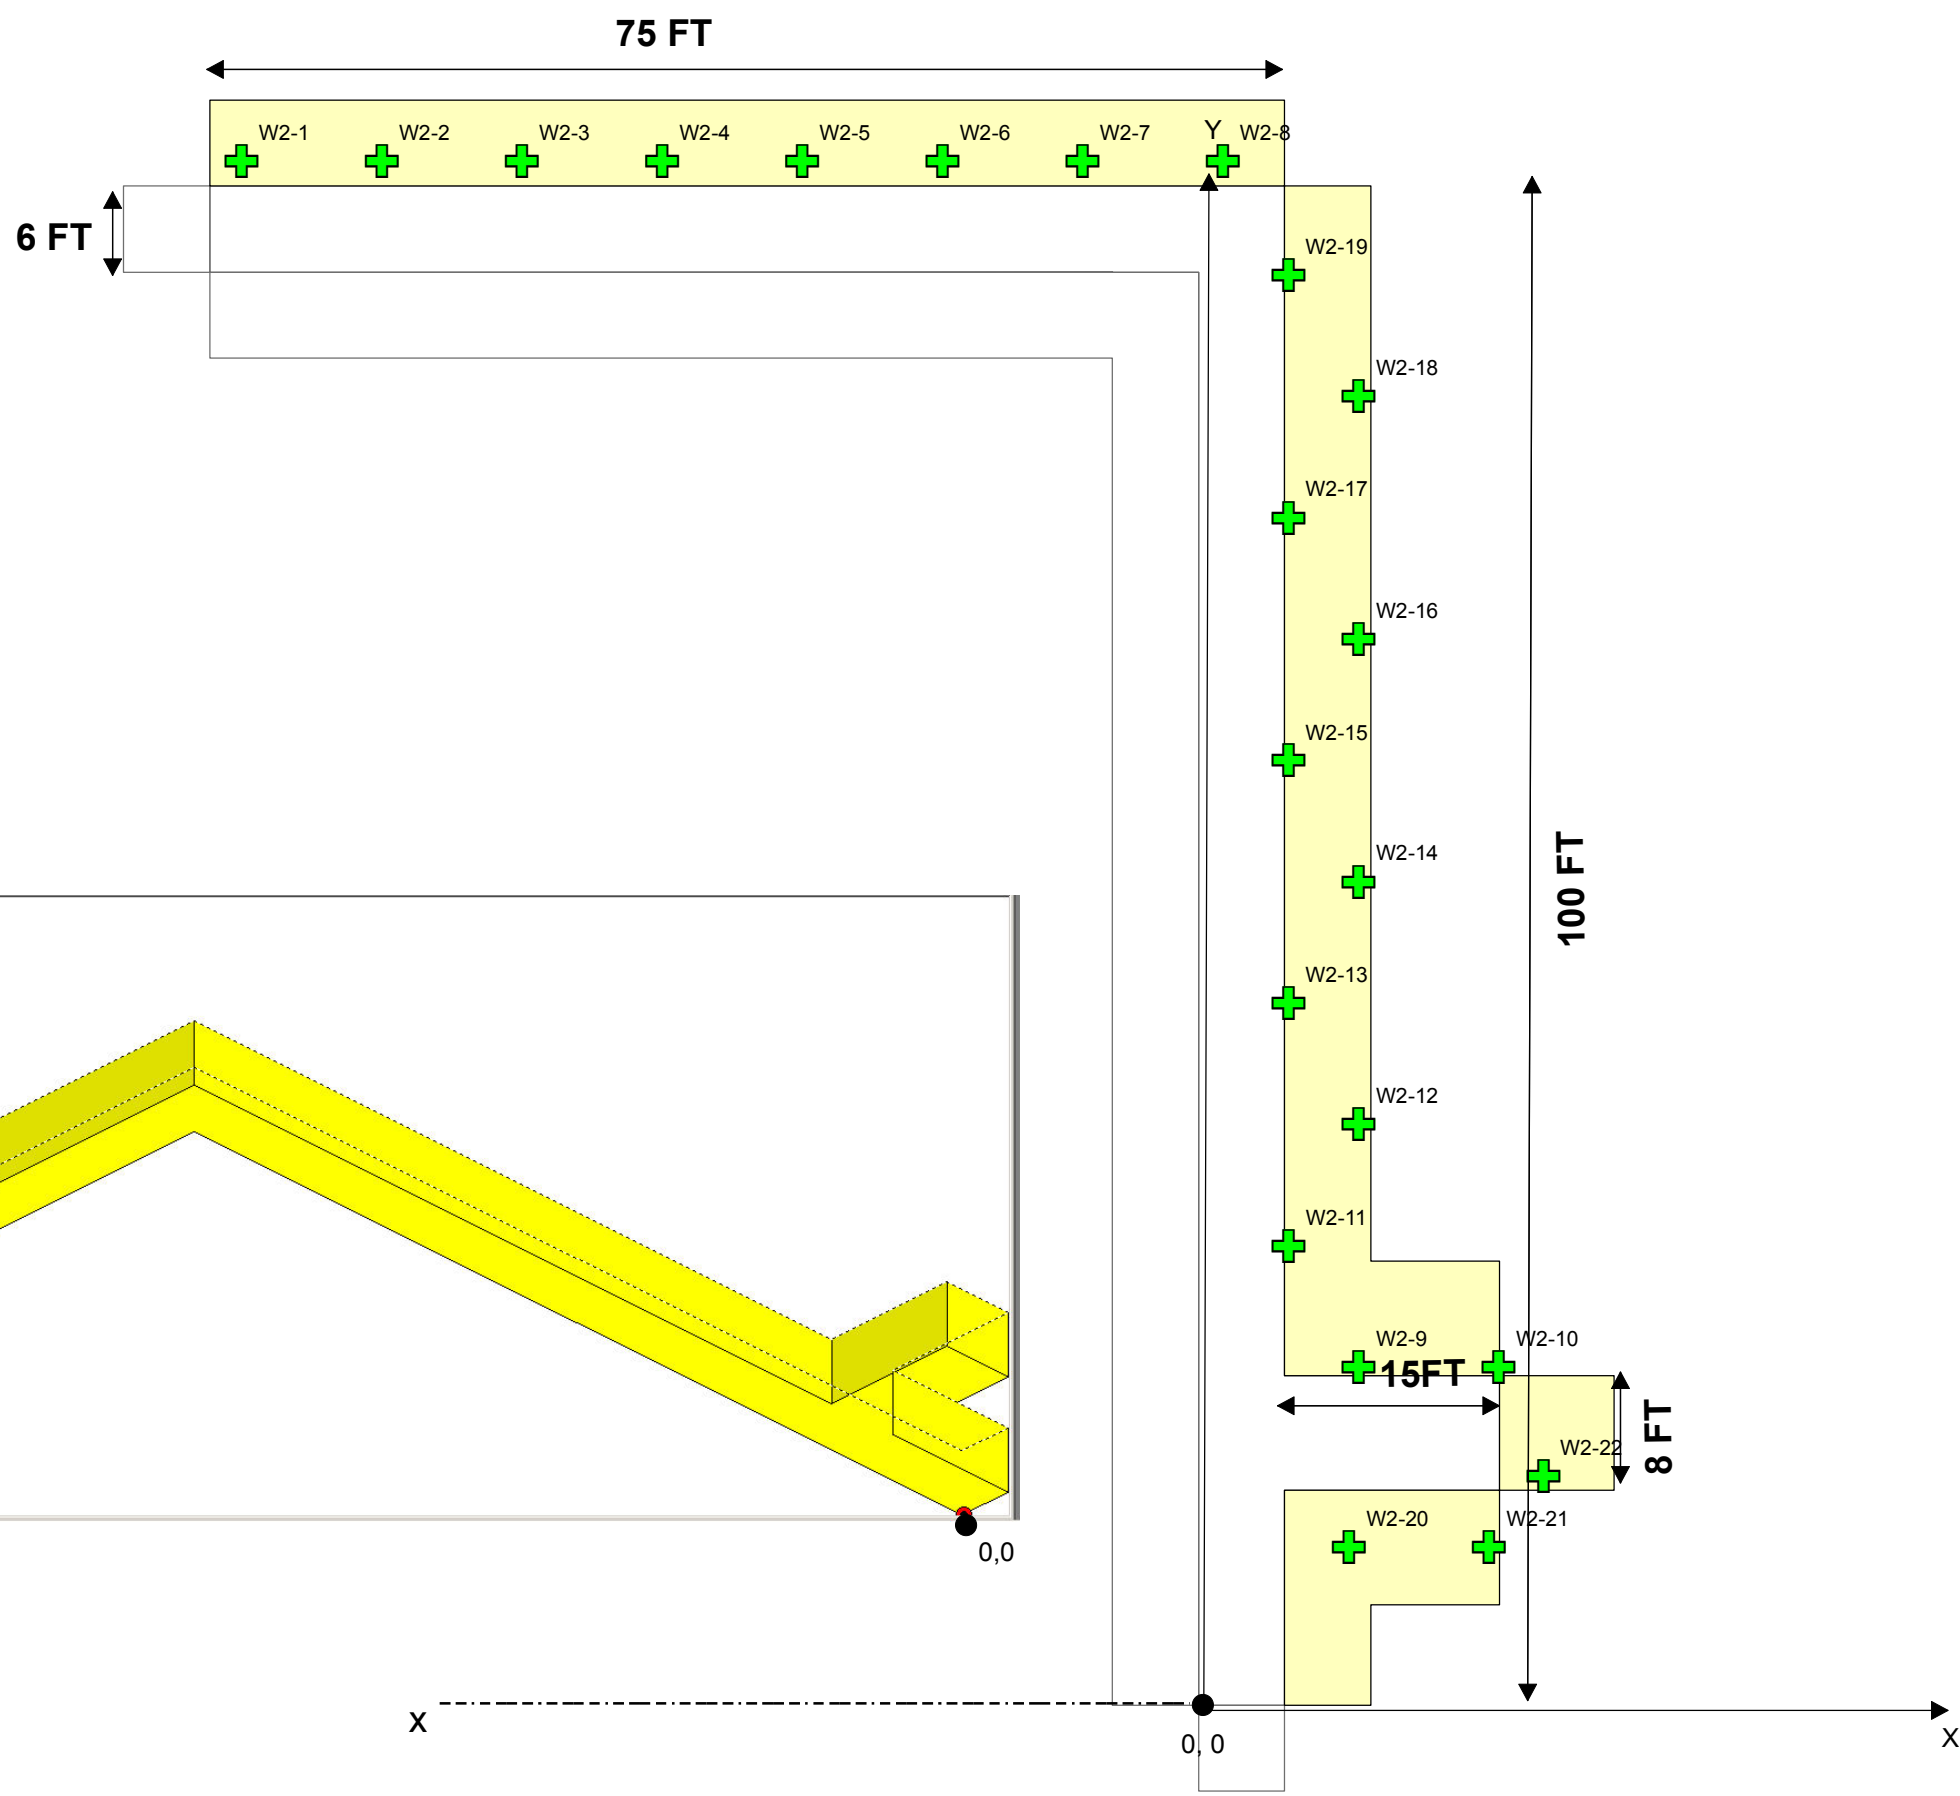



X	Y	LABEL
-66.747	107.742	W2-1
-56.9692	107.742	W2-2
-47.1914	107.742	W2-3
-37.4136	107.742	W2-4
-27.6358	107.742	W2-5
-17.858	107.742	W2-6
-8.0802	107.742	W2-7
1.6976	107.742	W2-8
11.1845	23.579	W2-9
20.9623	23.579	W2-10
6.2956	32.046	W2-11
11.1845	40.513	W2-12
6.2956	48.980	W2-13
11.1845	57.447	W2-14
6.2956	65.914	W2-15
11.1845	74.381	W2-16
6.2956	82.848	W2-17
11.1845	91.315	W2-18
6.2956	99.782	W2-19
10.5071	11.003	W2-20
20.2849	11.003	W2-21
24.0593	15.967	W2-22

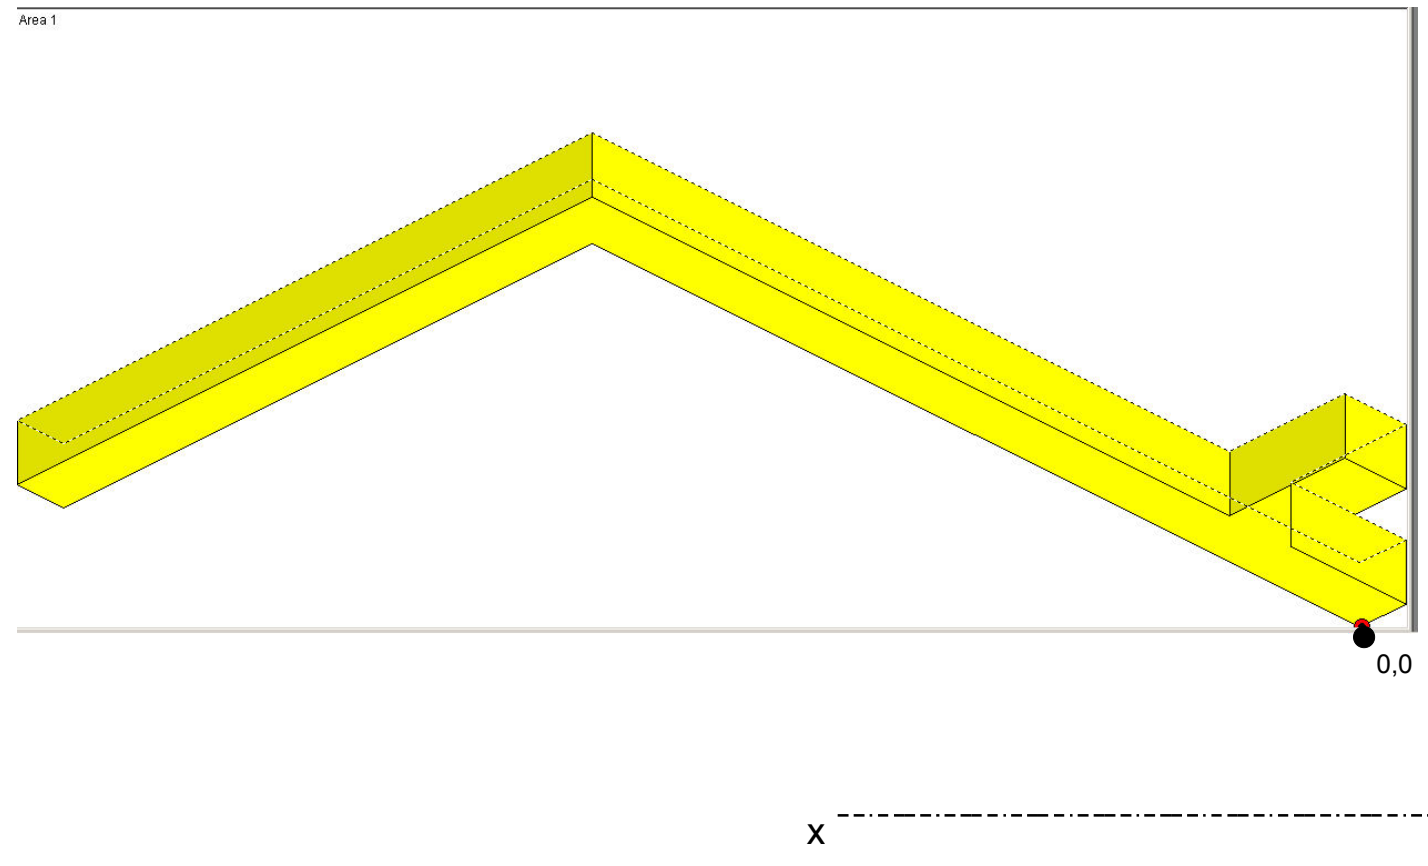

- Legend**
- Sample Locations
 - Columns
 - Excavation
Depth is 4 feet below concrete
 - Excavation
Depth is 8 feet below concrete
 - Walls
 - South Trench

Excavation 2 Area: 20.05 sq m
Walls 2 Area: 64.4 sq m
Total Area: 84.09 sq m

Excavation 3 Area: 24.65 sq m
Walls 3 Area: 17.72 sq m
Total Area: 42.37 sq m

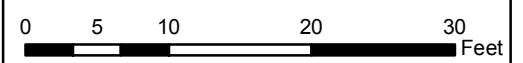

UNC SURVEY UNITS AND SAMPLE LOCATIONS

**Former GE Facility
New Haven
Connecticut**

Date: July 2011
Project #: New Haven
File Name: Figure
Prepared By: K. Wheatley

Figure