


85

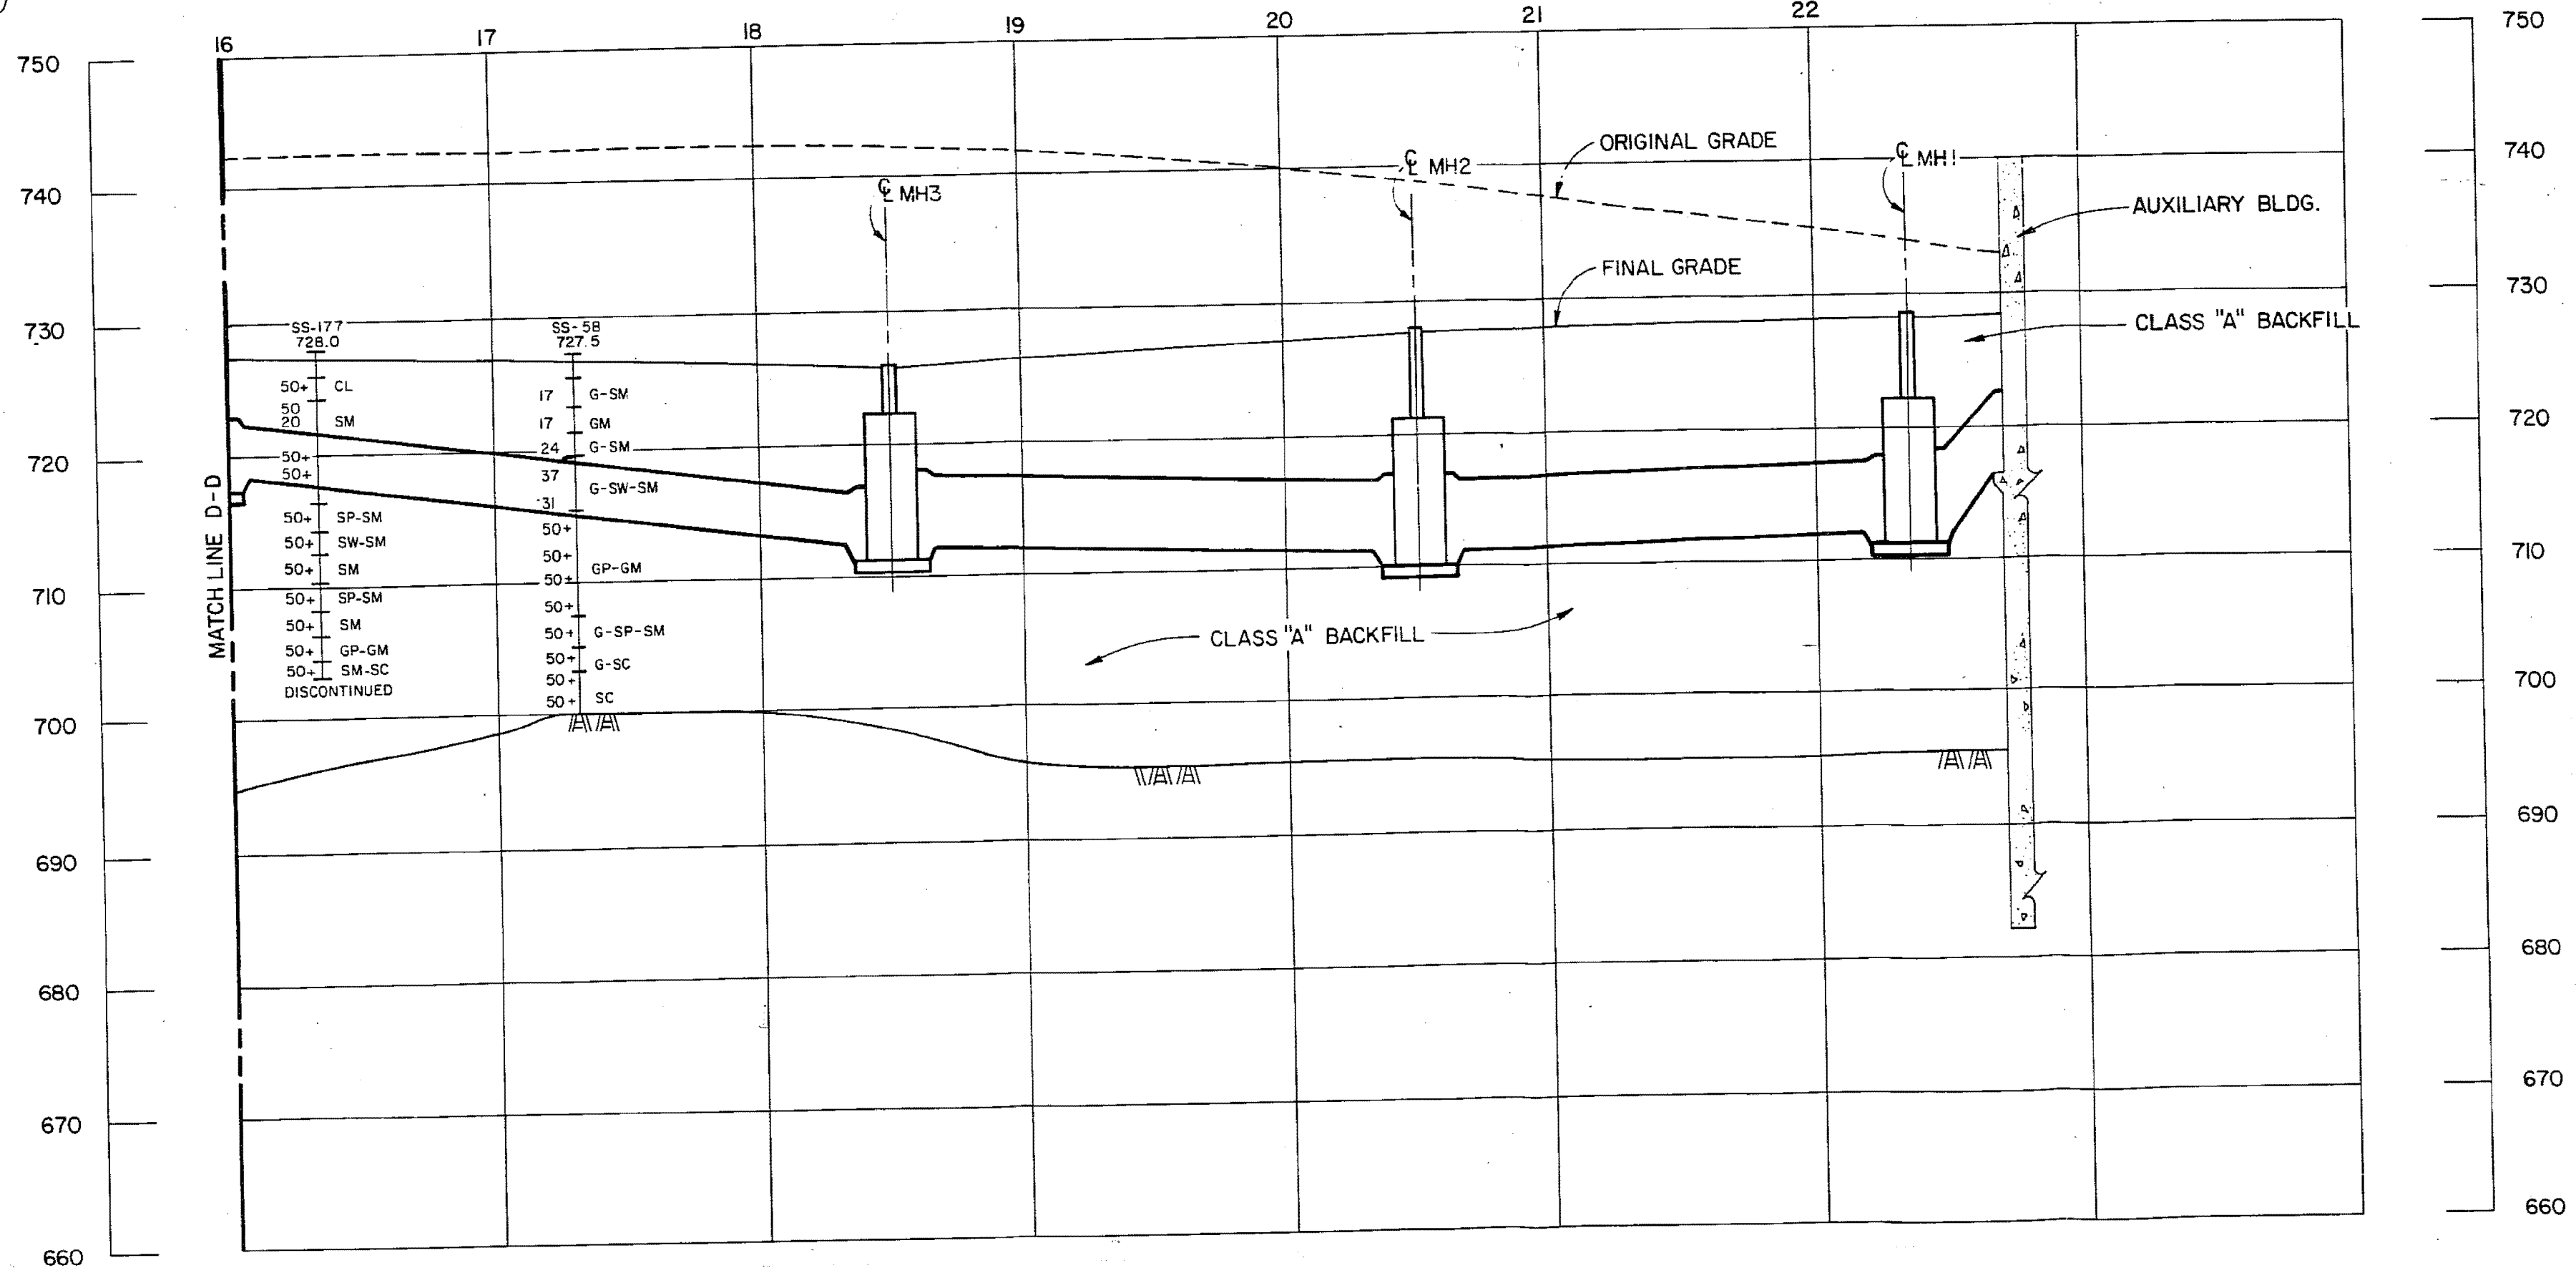

▼ WATER TABLE (24 HR)
 MH SOIL CLASSIFICATION
 13 BLOW COUNT

Added by Amendment 49

WATTS BAR NUCLEAR PLANT FINAL SAFETY ANALYSIS REPORT
CATEGORY I CONDUIT BANKS SECTION F-F SHEET 1 OF 2 FIGURE 2.5-281 SHT 2

F-F