


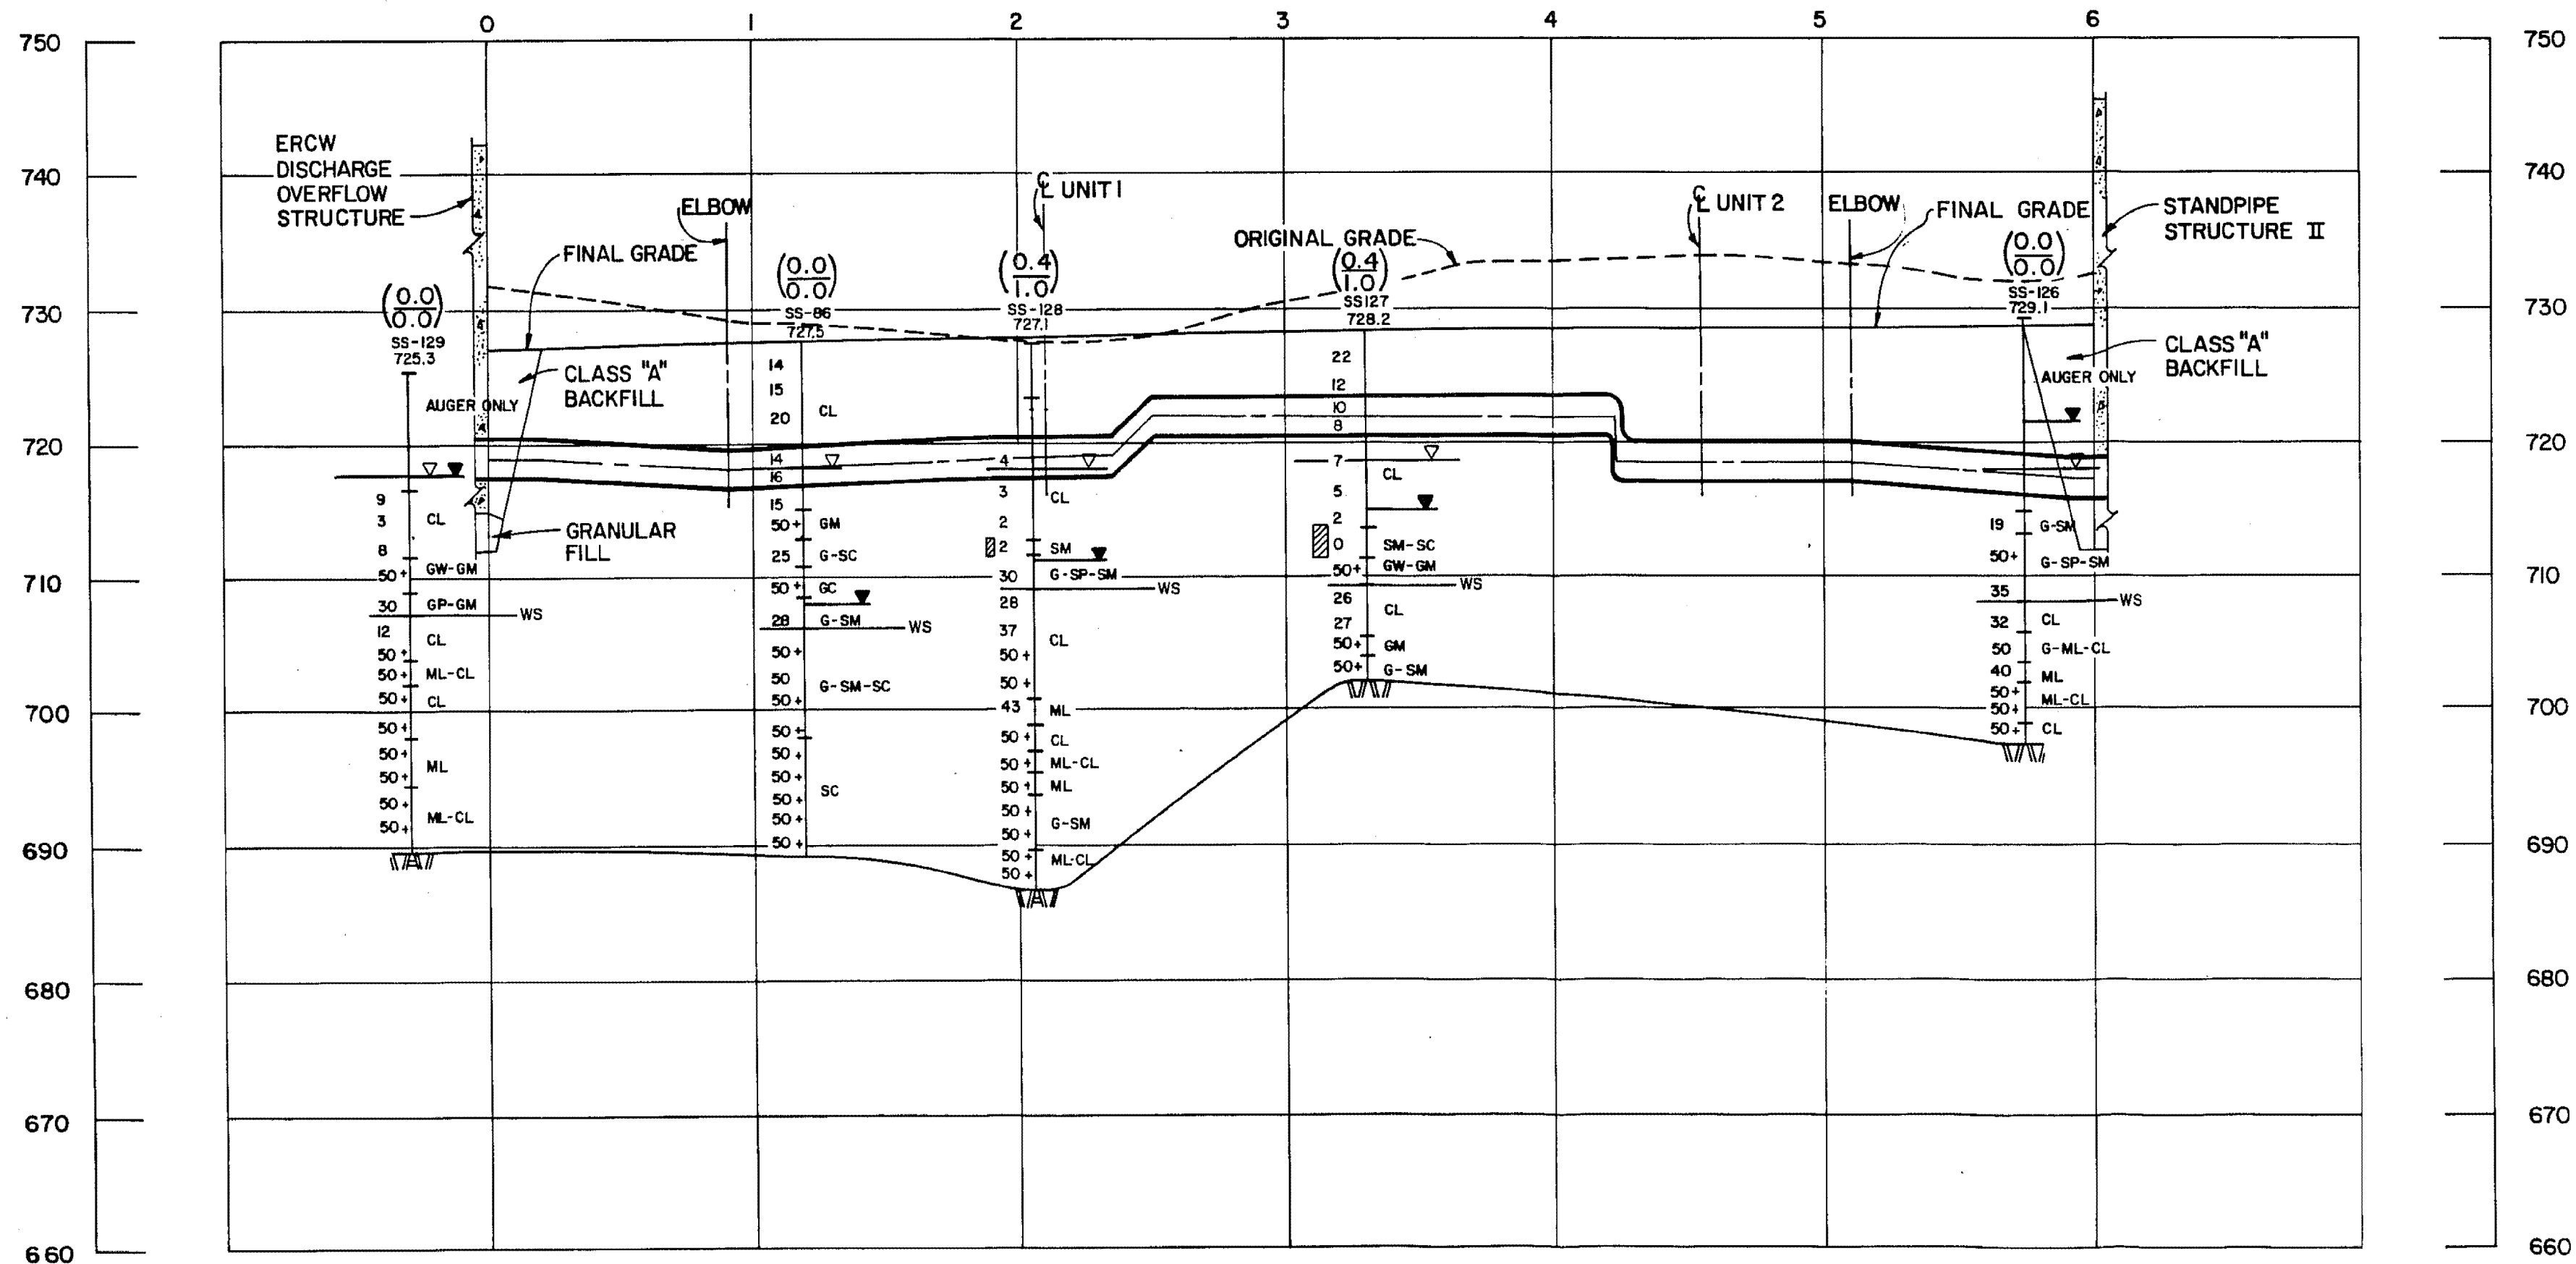

(0.4)
(1.0)

 DESIGN WATER TABLE
 WATER TABLE (24 HR)
 MH SOIL CLASSIFICATION
 13 BLOW COUNT
 POTENTIALLY LIQUEFIABLE SOIL
 (SEE NOTE)
 -WS WEATHERED SHALE

NOTE:

1. LIQUEFACTION BASED ON TOP OF
GROUND ACCELERATION OF 0.4g
AND SEED-IRISS (1971)
CORRELATION FOR SANDS.

Added by Amendment 50

WATTS BAR NUCLEAR PLANT
FINAL SAFETY
ANALYSIS REPORT

**ERCW PIPELINE
SECTION C-C
FIGURE 2.5-573**

C-C