


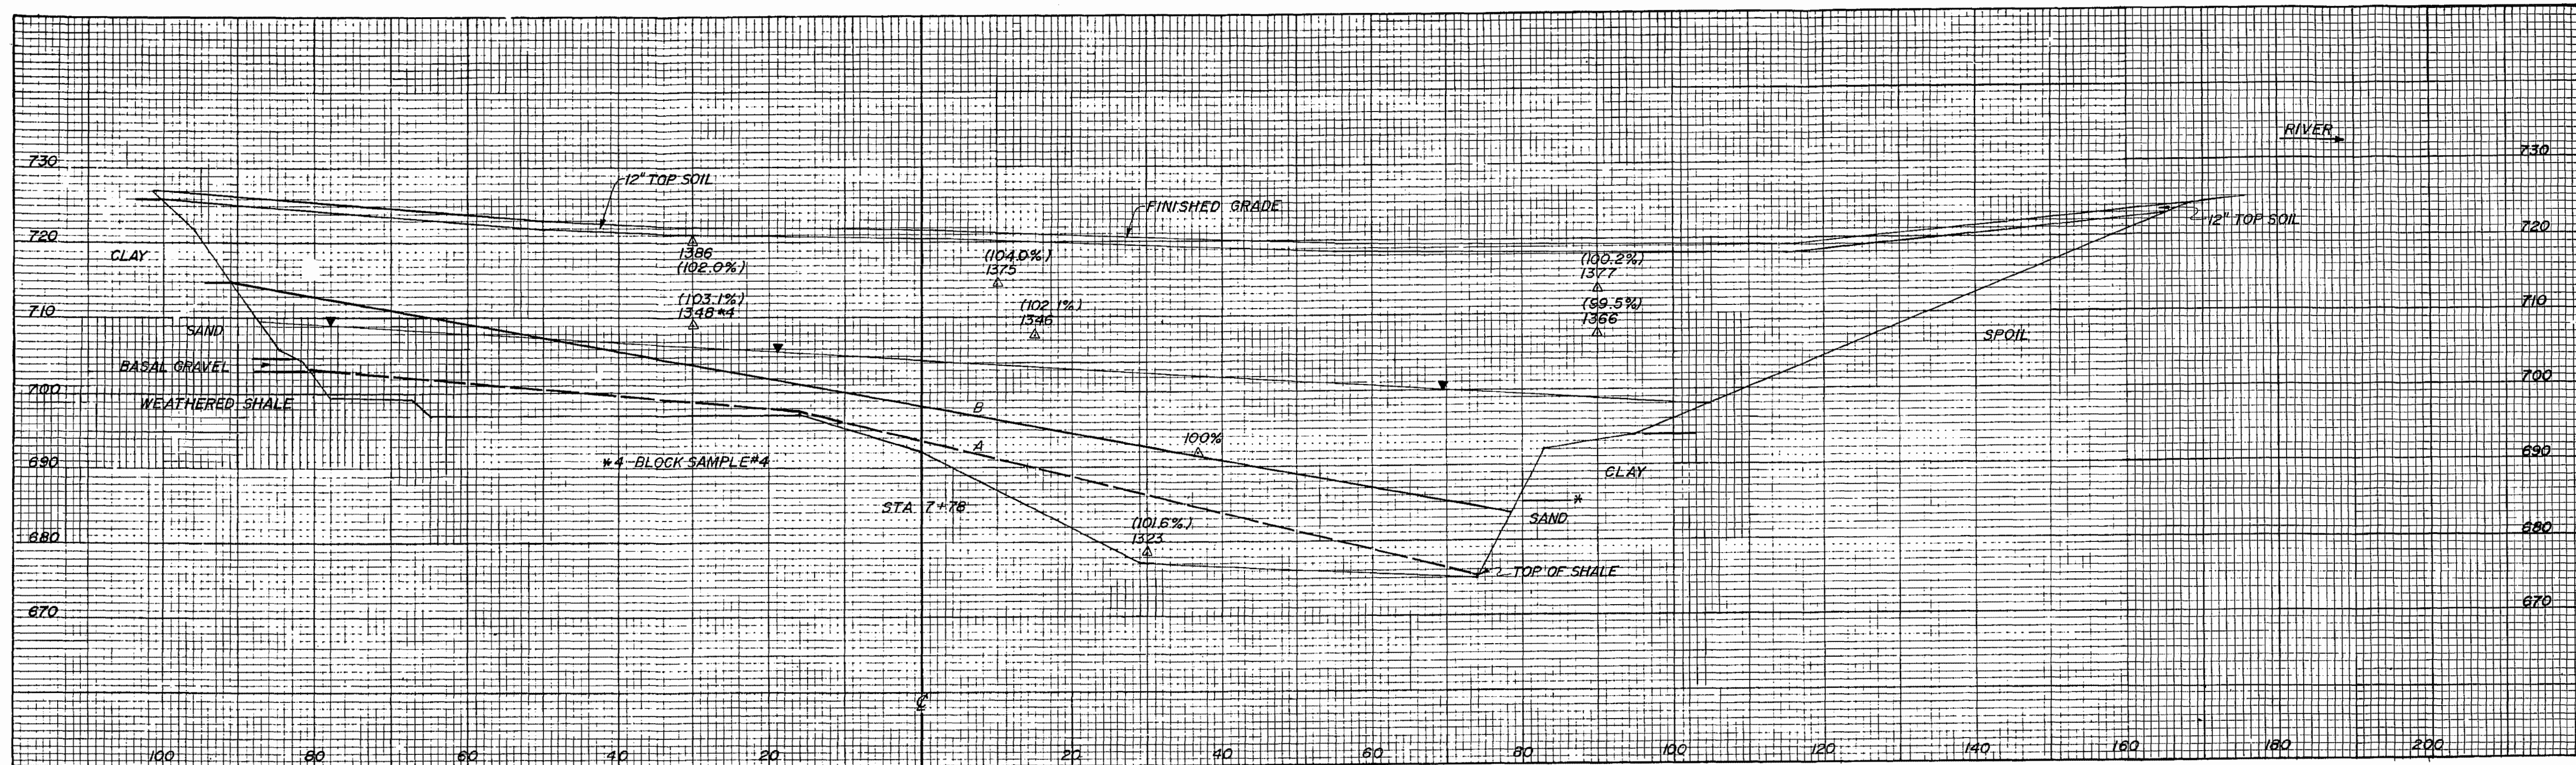

LEGEND:

- △ DENSITY TEST
- 1366 TEST NUMBER
- (101.6%) % MAXIMUM DRY DENSITY ASTM D698.
- ▼ WATER TABLE
- B POSTULATED FAILURE PLANE AT INTERFACE BETWEEN TYPE A, EARTHFILL (95% MAXIMUM DRY DENSITY) AND TYPE A1 EARTHFILL (100% MAXIMUM DRY DENSITY)
- A POSTULATED FAILURE PLANE
- * ASSUMED INTERFACE

ADDED BY AMENDMENT 59

YARD		
UNDERGROUND BARRIER		
TRENCH A		
STA 7+78		
WATTS BAR NUCLEAR PLANT		
TENNESSEE VALLEY AUTHORITY		
DIVISION OF ENGINEERING DESIGN		
DESIGNED BY	DESIGNED BY	APPROVED BY
DATE	DATE	DATE
BY	BY	BY
BY	BY	BY
KNOXVILLE		
FSAR 2.5-597		