


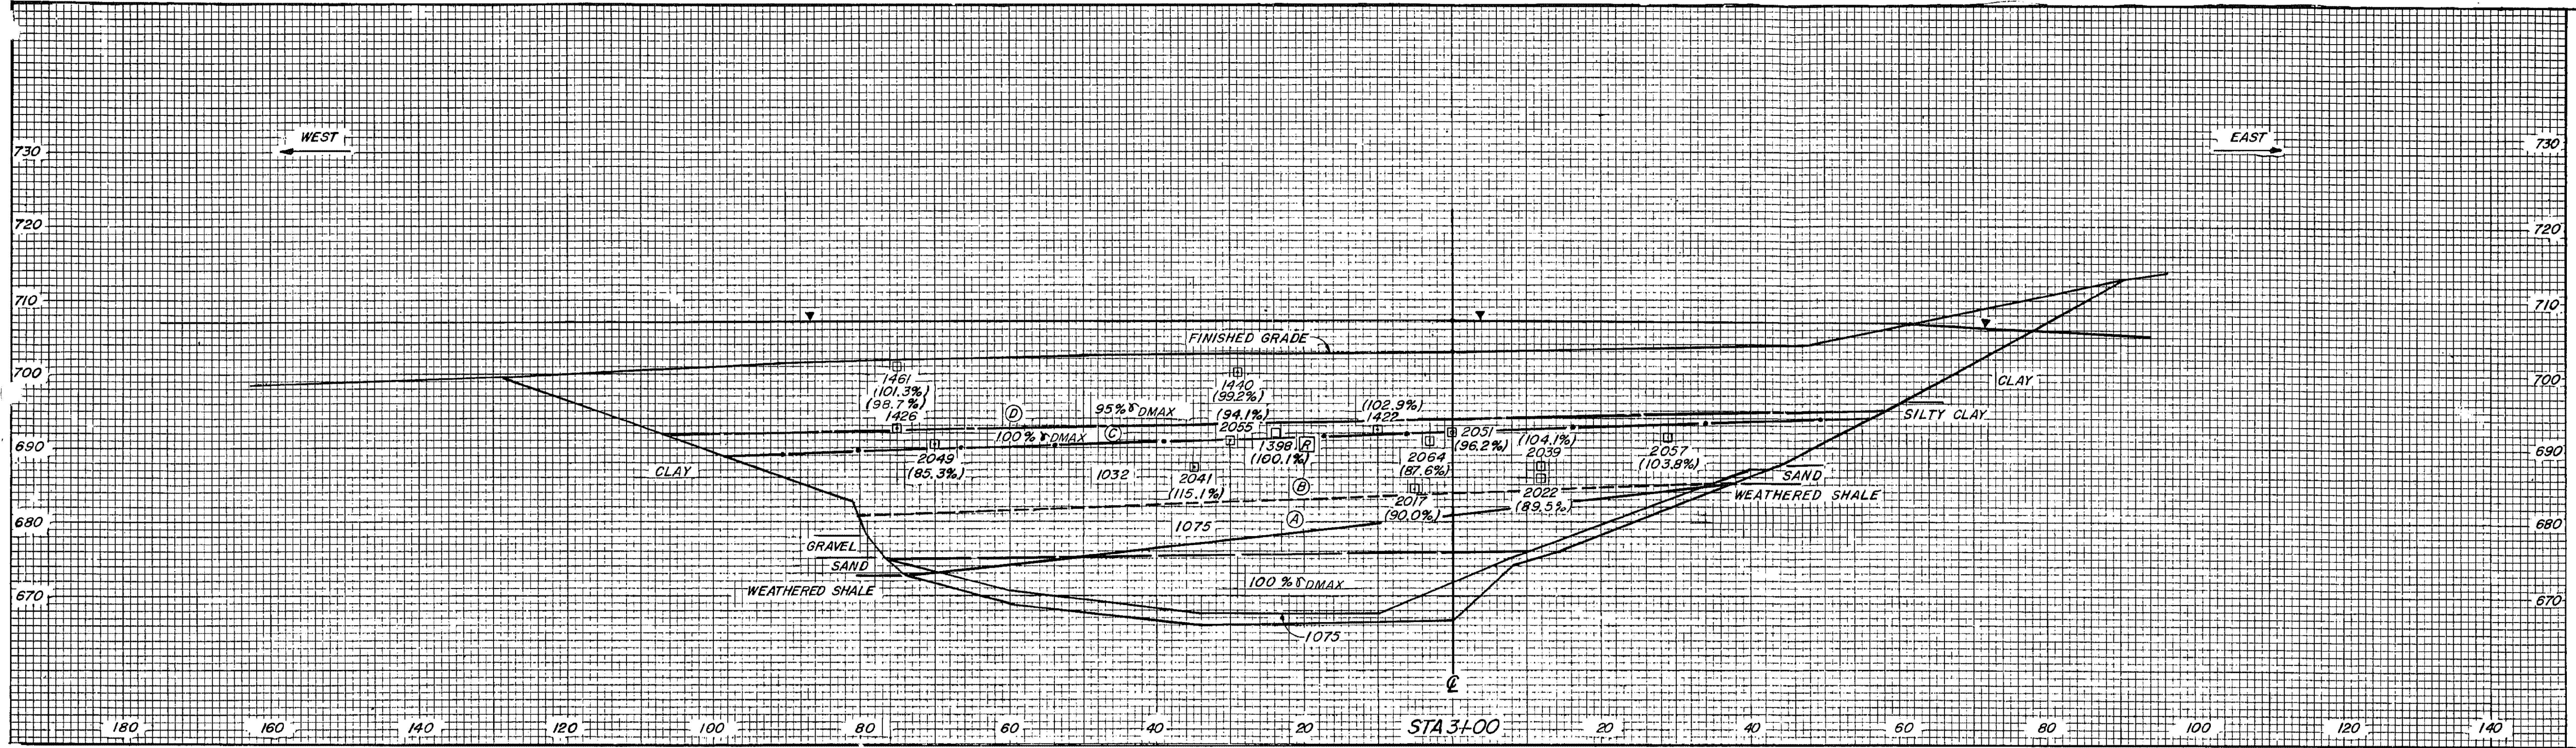

- LEGEND
- DENSITY TEST
 - 2057 TEST NUMBER
 - (103.8%) % MAXIMUM DRY DENSITY ASTM D698 OR % RELATIVE DENSITY ASTM D2049
 - ▽ WATER TABLE
 - ① POTENTIAL FAILURE PLANE
 - MATERIAL INTERFACE
 - 1075 CRUSHED STONE AND 100% DMAX FILL
 - - - 1075 AND 1032 CRUSHED STONE
 - 1032 CRUSHED STONE AND 100% DMAX FILL
 - - - 100% AND 95% DMAX

ADDED BY AMENDMENT 59

YARD	
UNDERGROUND BARRIER TRENCH B STA 3+00	
WATTS BAR NUCLEAR PLANT	
TENNESSEE VALLEY AUTHORITY	
DIVISION OF ENGINEERING & SURVEYING	
DATE	BY
APPROVED	REVIEWED
DATE	DATE
KNOXVILLE, TENN. FSAP 2.5-604	