




PLAN
1"=1'-0"

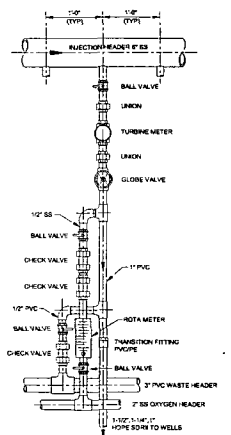


INJECTION HEADER
DETAIL
NTS

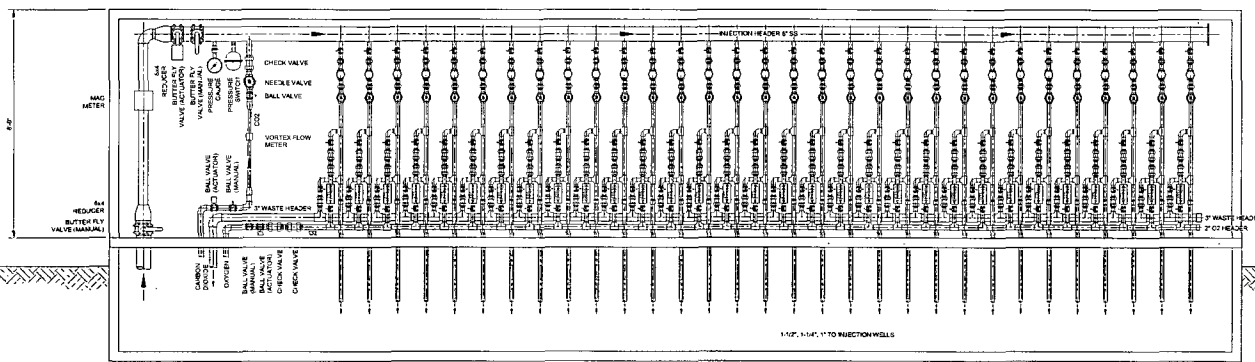

A SECTION
1"=1'-0"

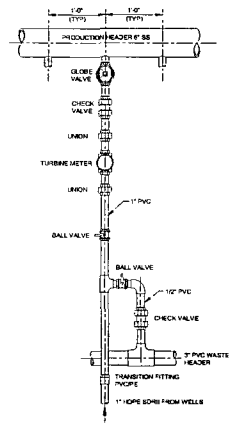

PRODUCTION HEADER
DETAIL
NTS

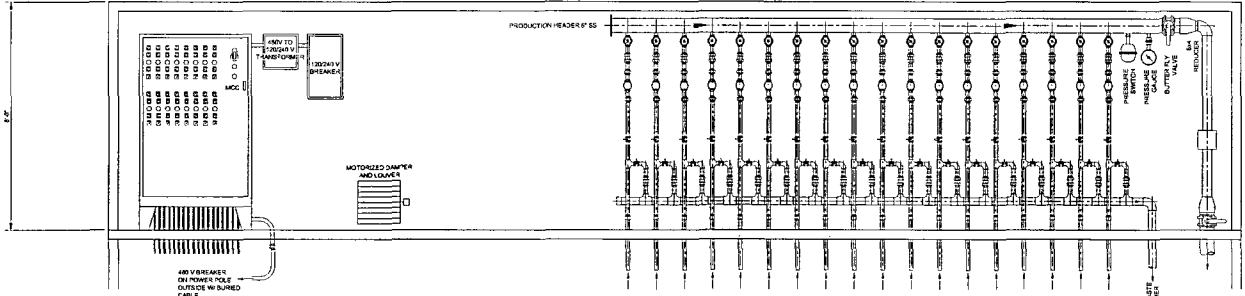

B SECTION
1"=1'-0"


REVISIONS		CHECKED	APPROVED	DATE
#	DESCRIPTION			







POWERTECH (USA) Inc.

Plate 7.2

Typical Header House

