

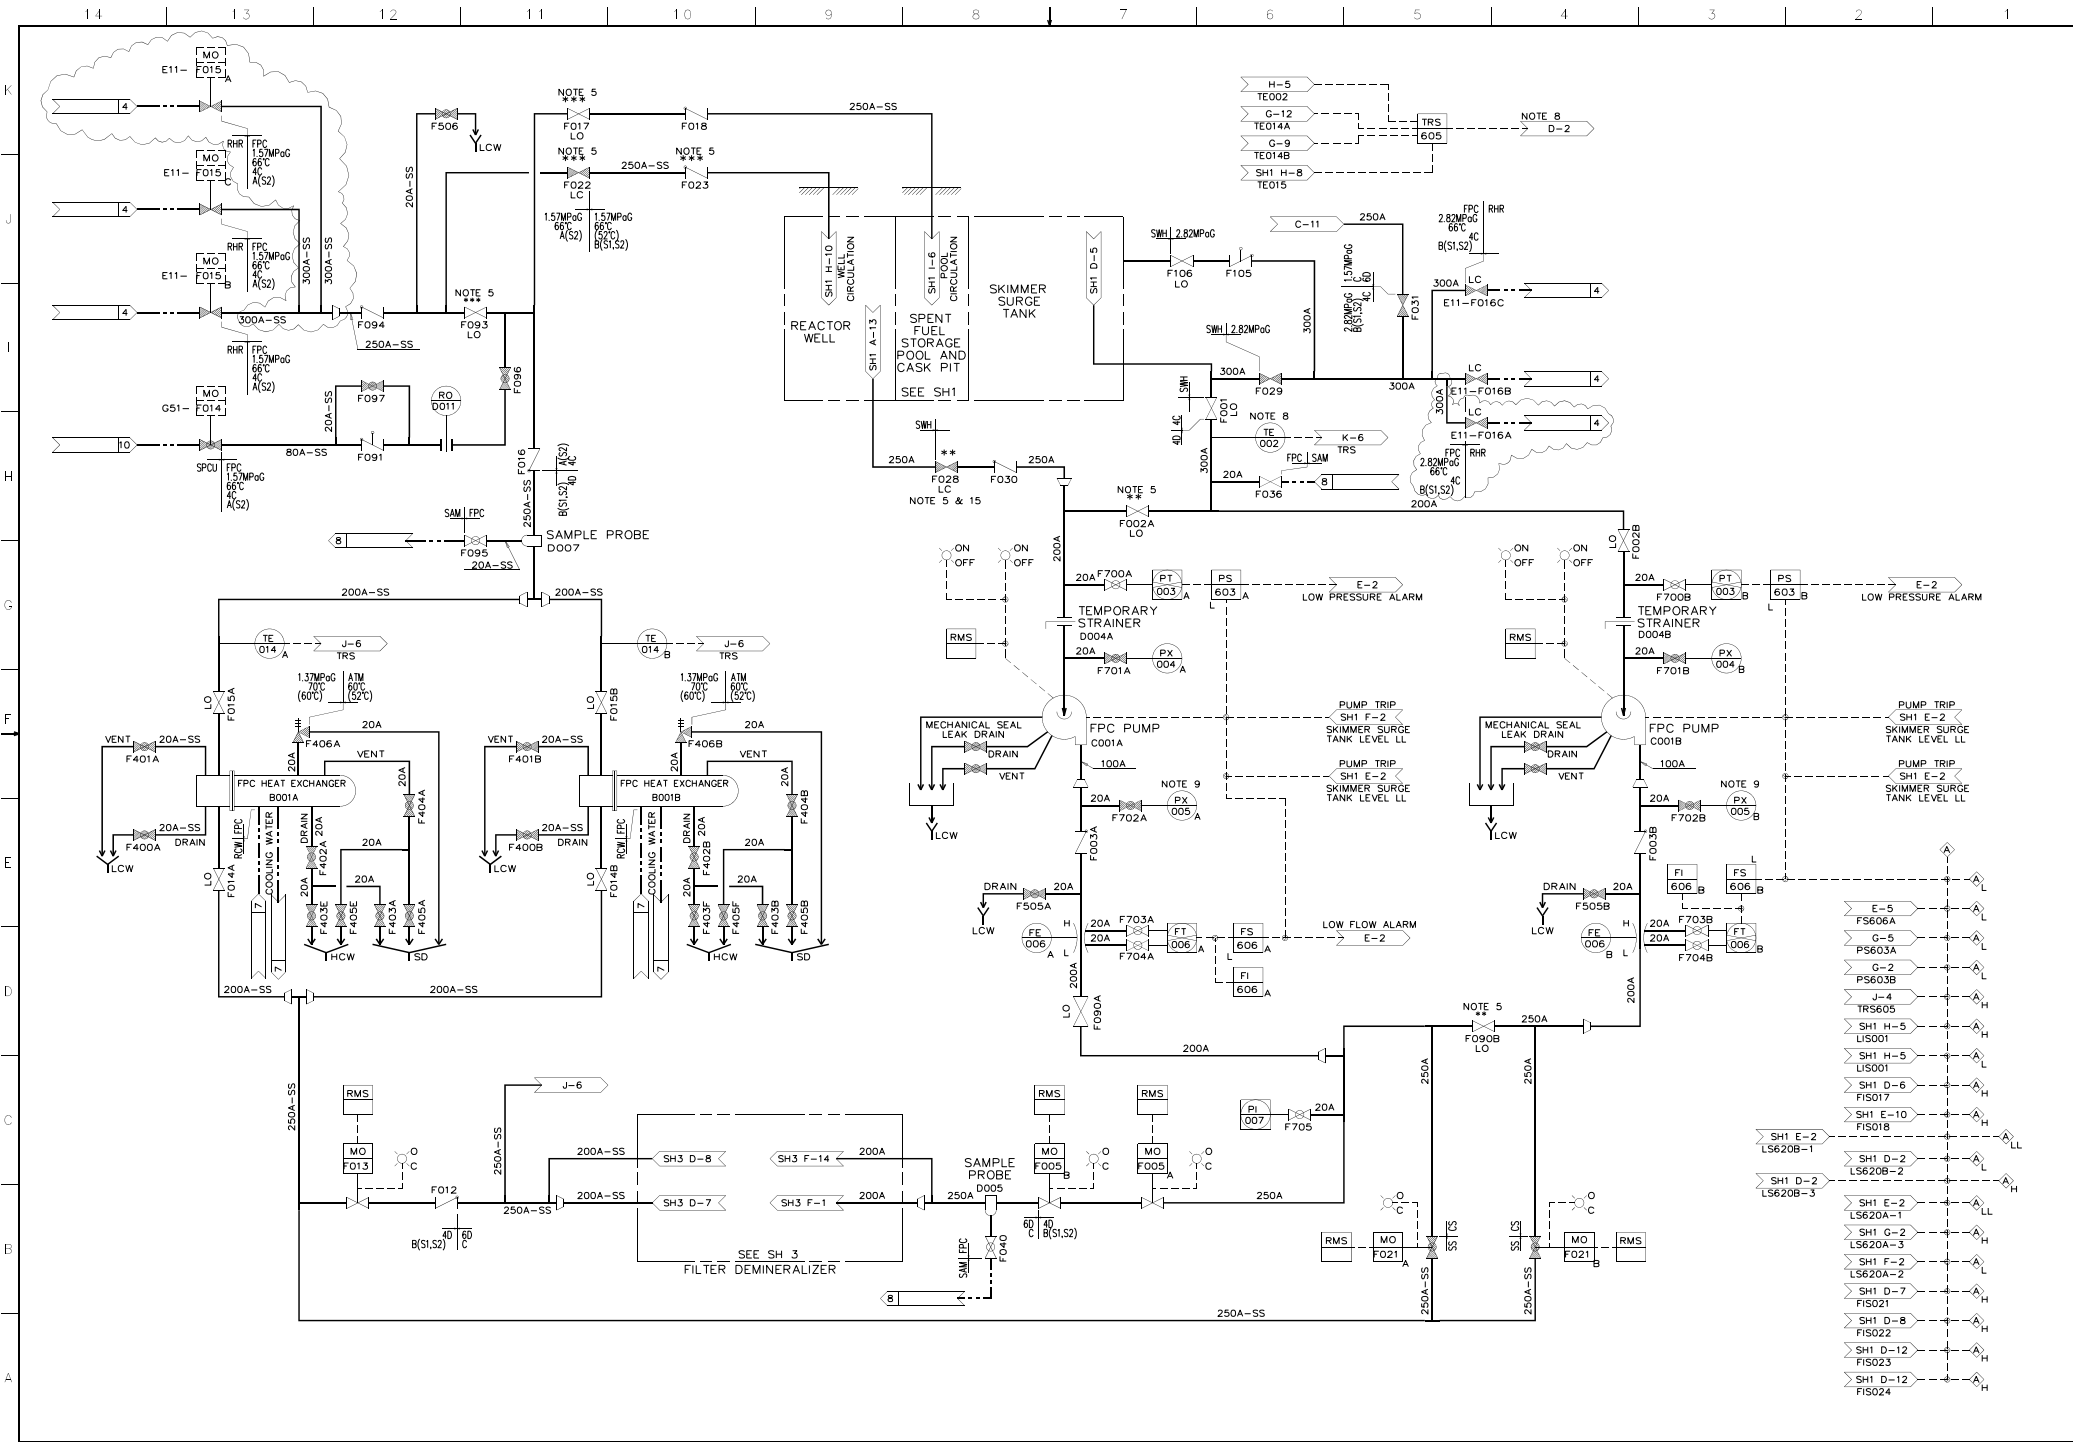


Figure 9.1-1 – Fuel Pool Cooling and Cleanup System P&ID (Sheet 2 of 3)

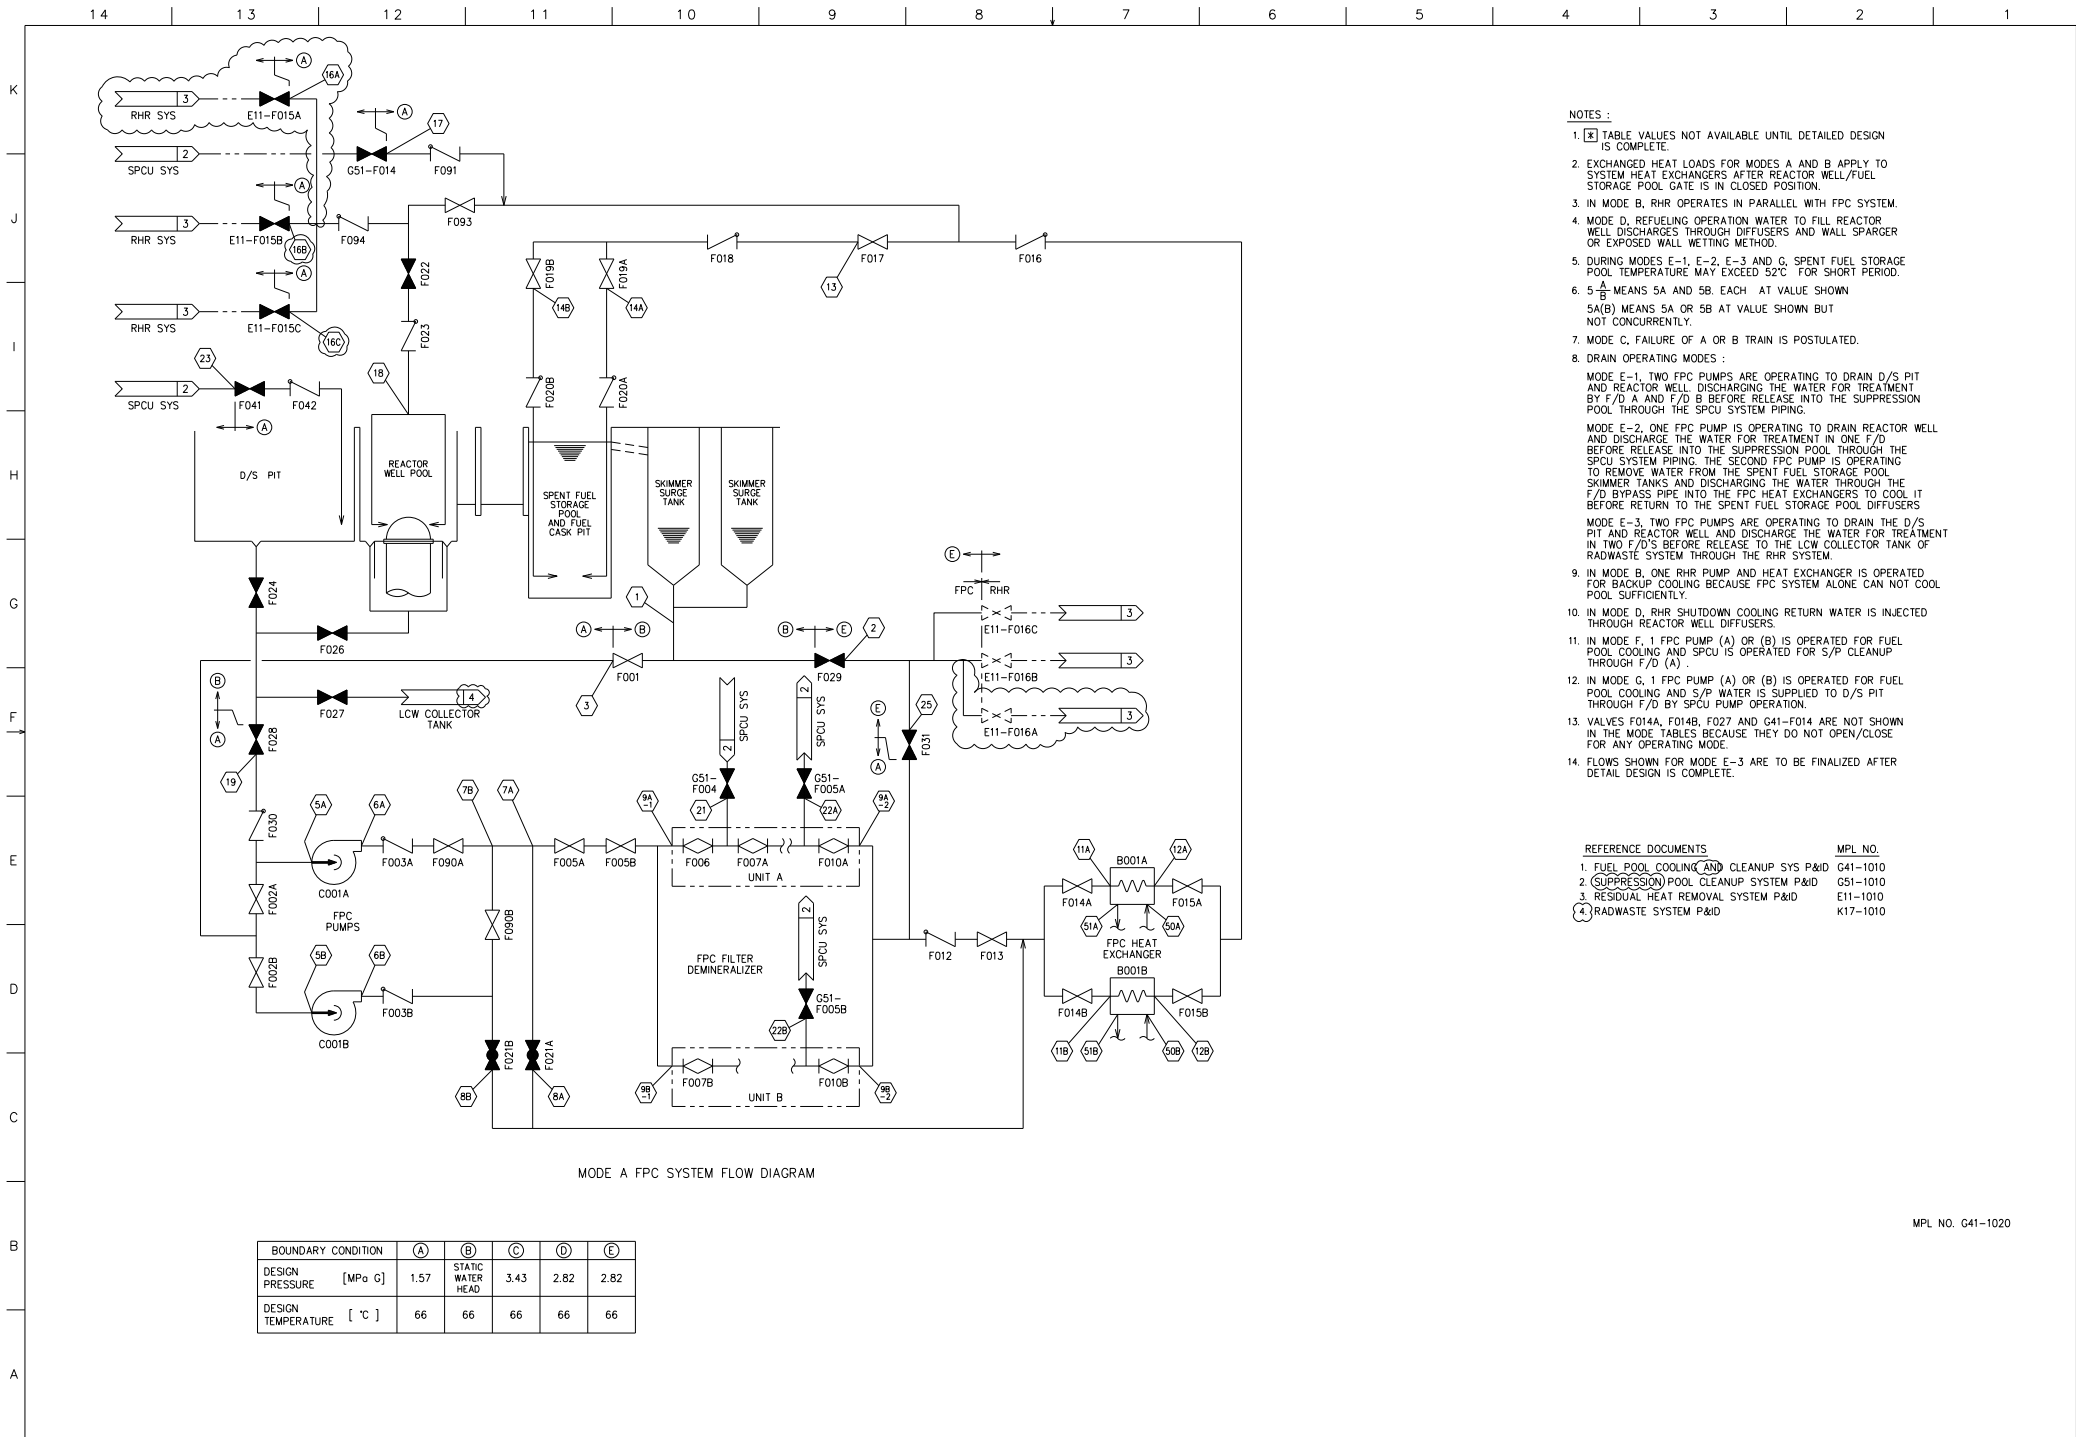


Figure 9.1-2 – Fuel Pool Cooling and Cleanup System PFD (Sheet 1 of 2)

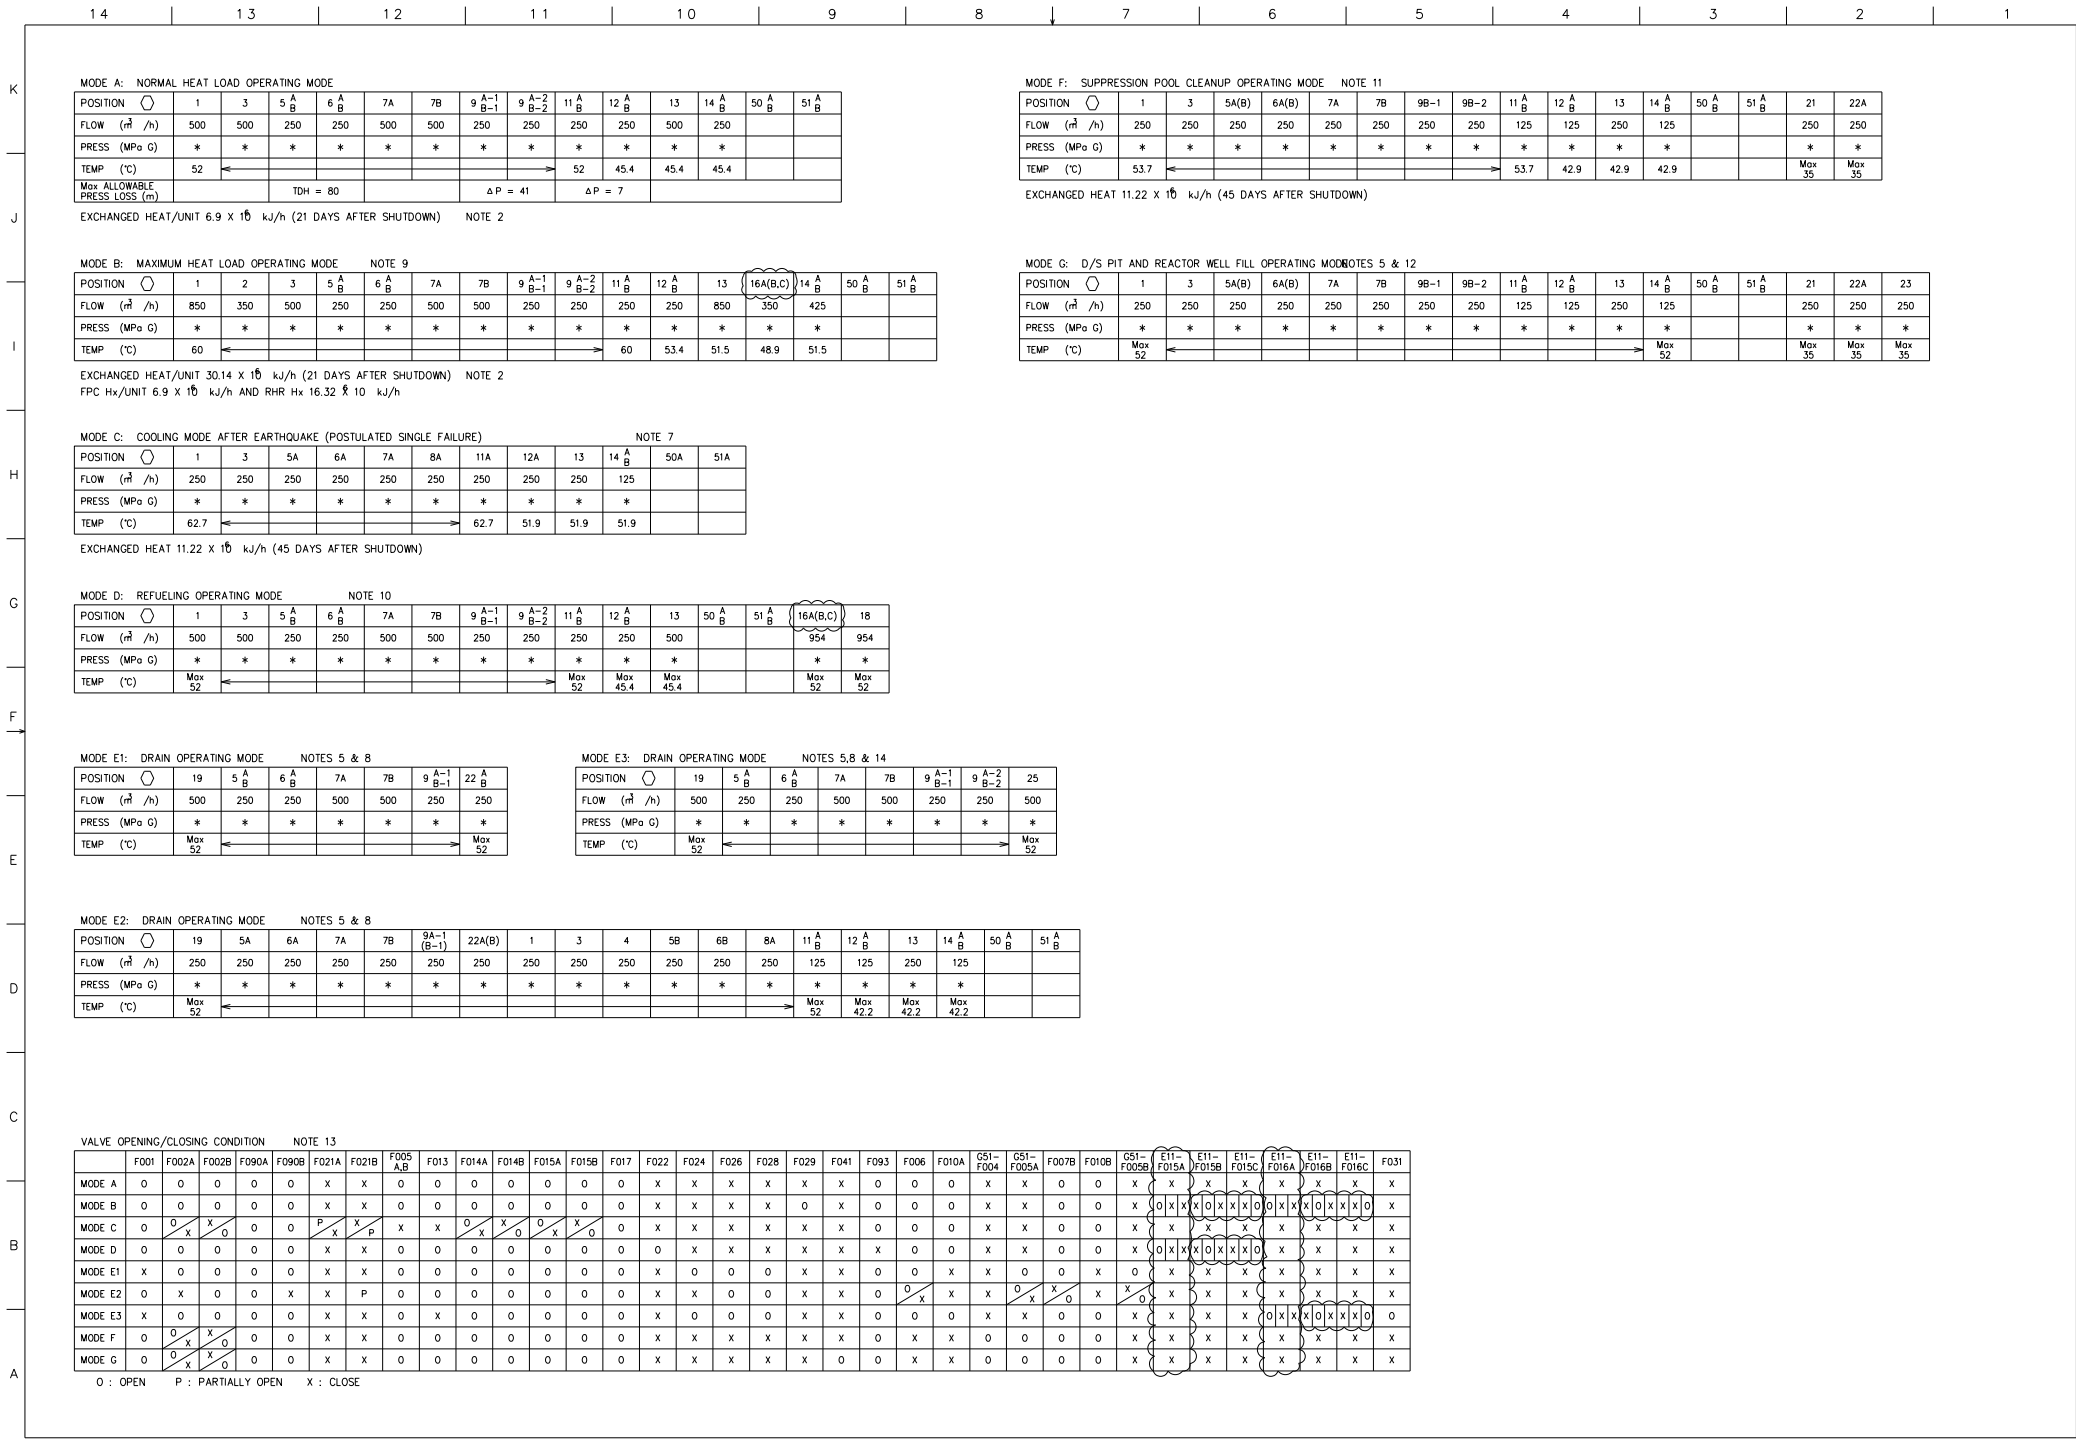


Figure 9.1-2 – Fuel Pool Cooling and Cleanup System PFD (Sheet 2 of 2)

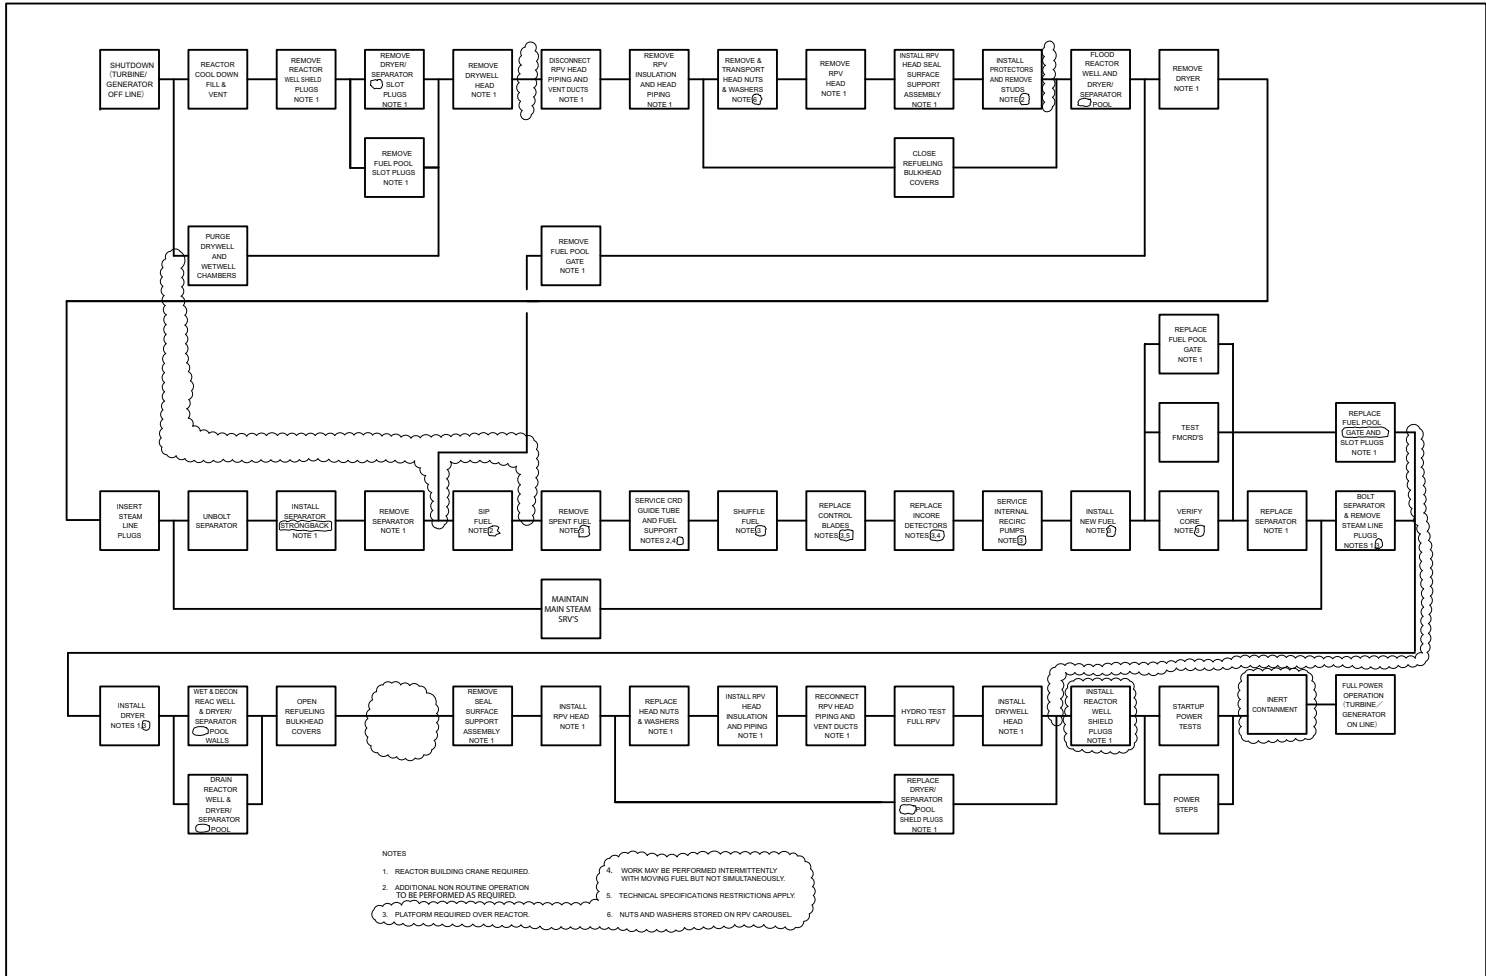


Figure 9.1-12 – Plant Refueling And Servicing Sequence

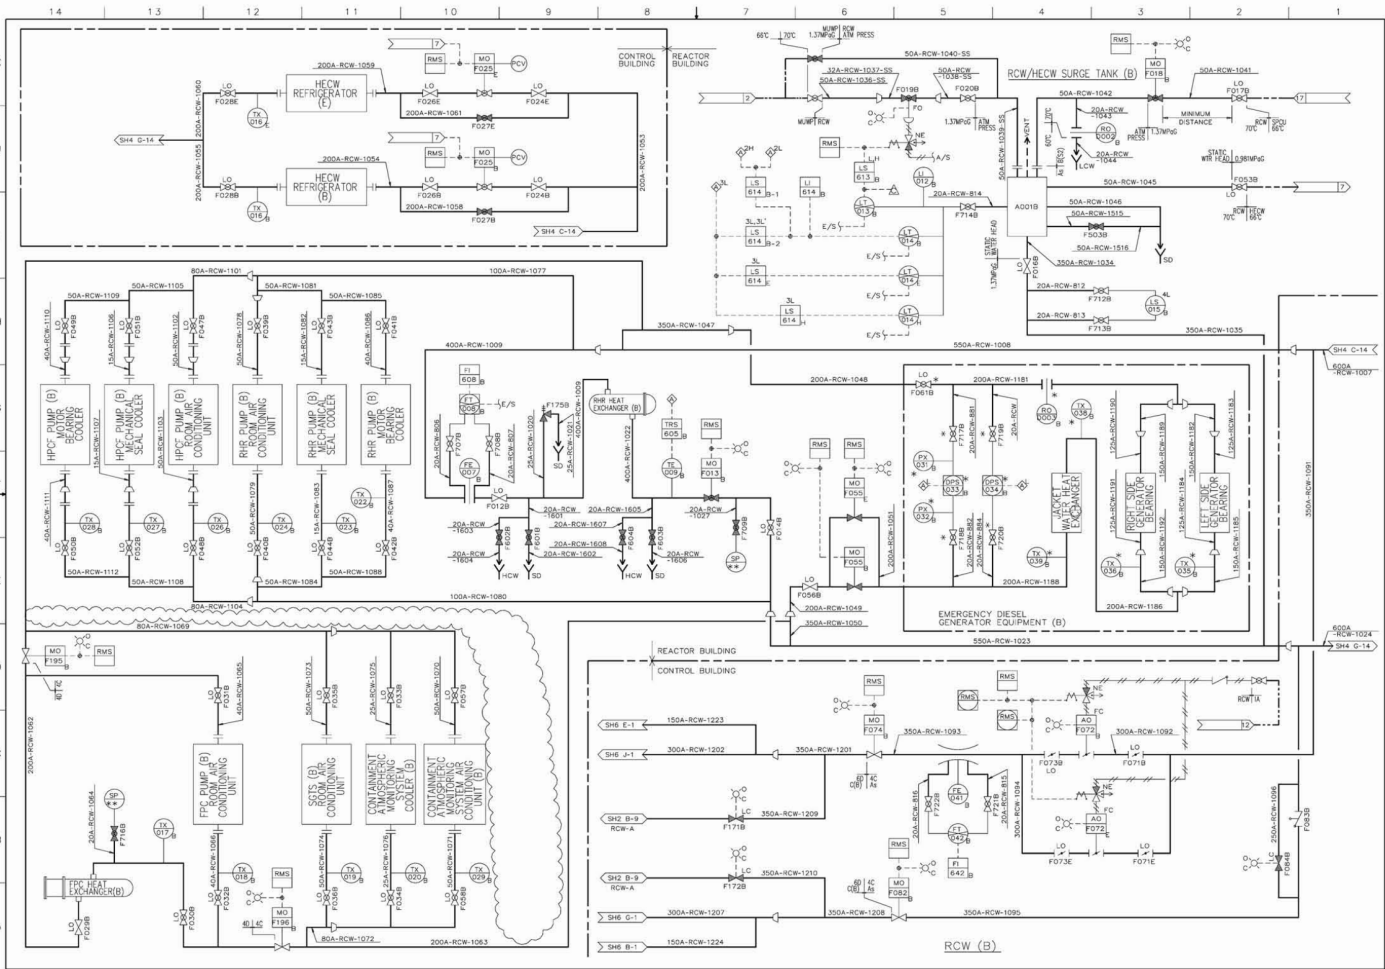


Figure 9.2-1 – Reactor Building Cooling Water System P&ID (Sheet 5 of 9)

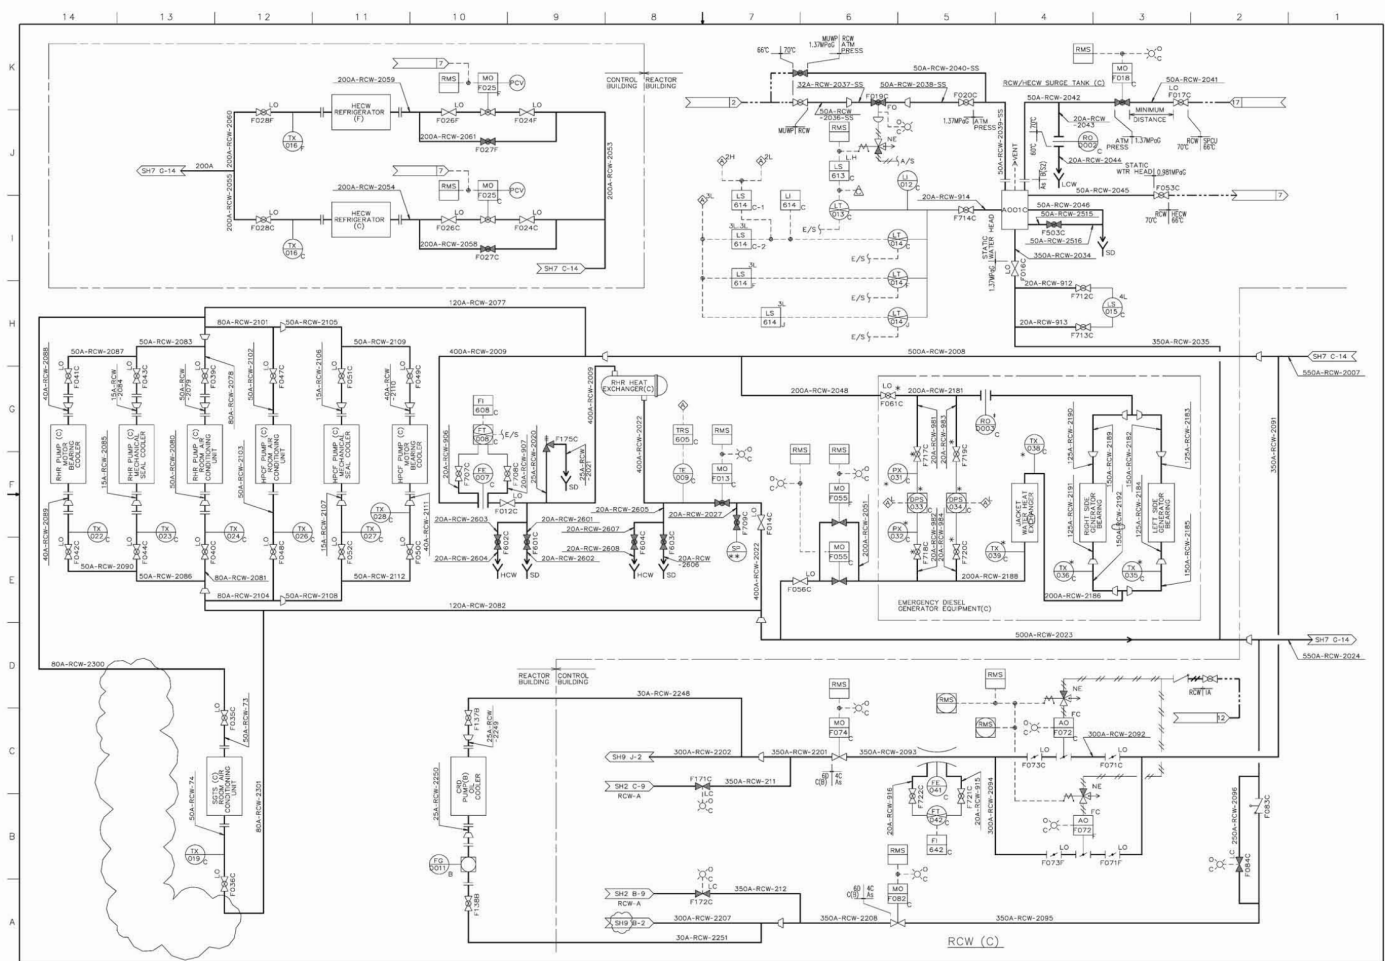


Figure 9.2-1 – Reactor Building Cooling Water System P&ID (Sheet 8 of 9)

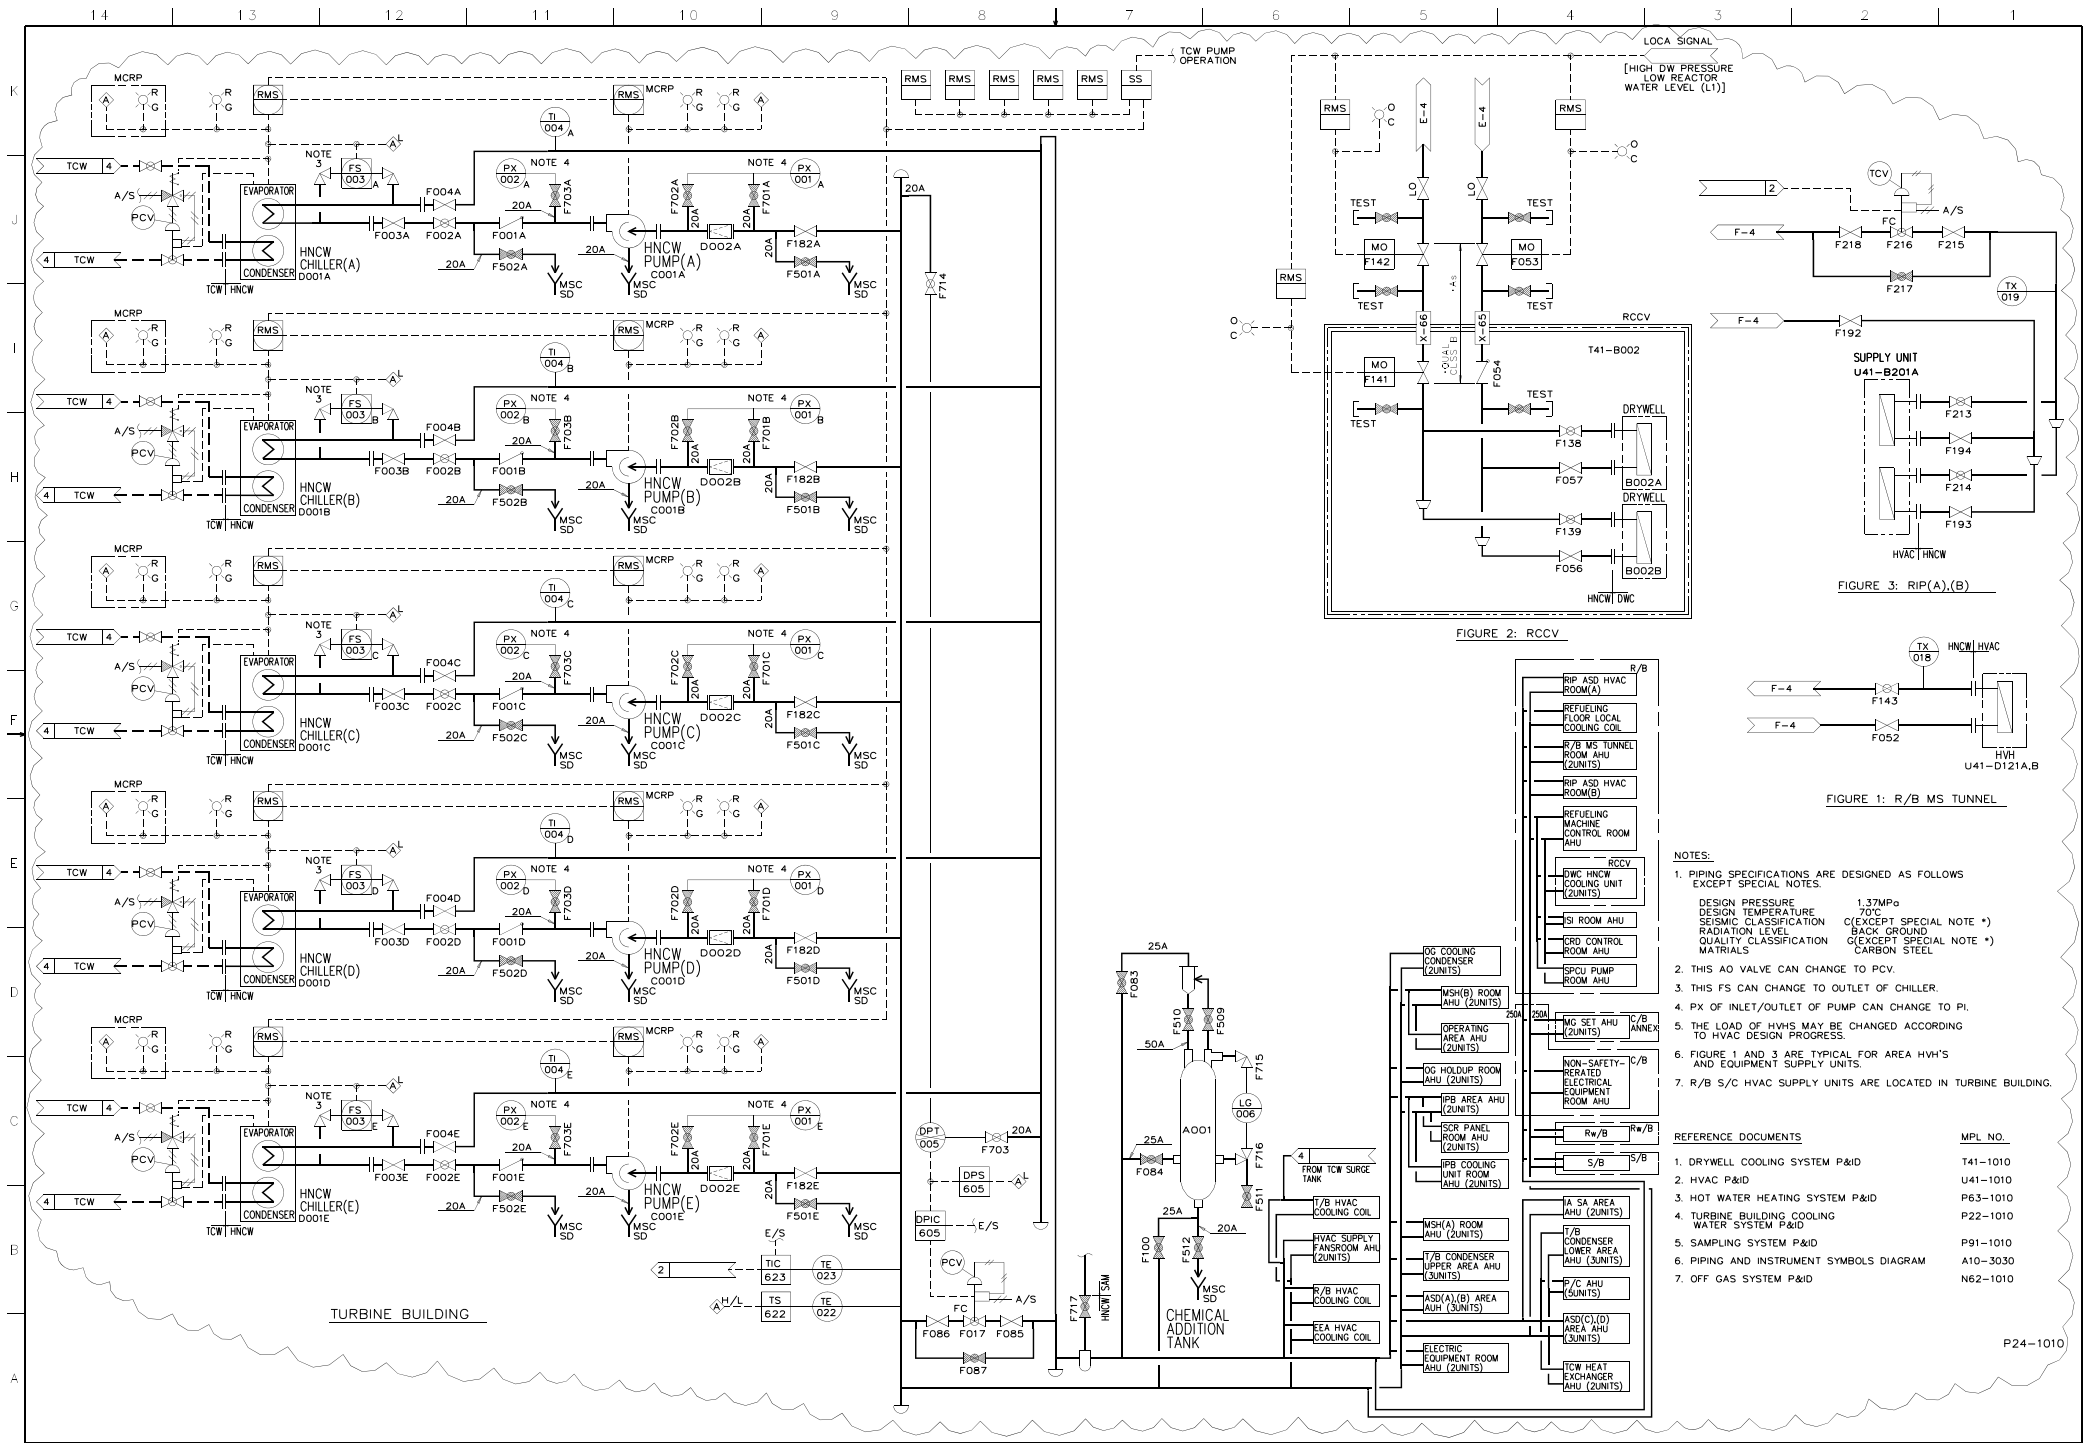


Figure 9.2-2 – Hvac Normal Cooling Water System P&ID

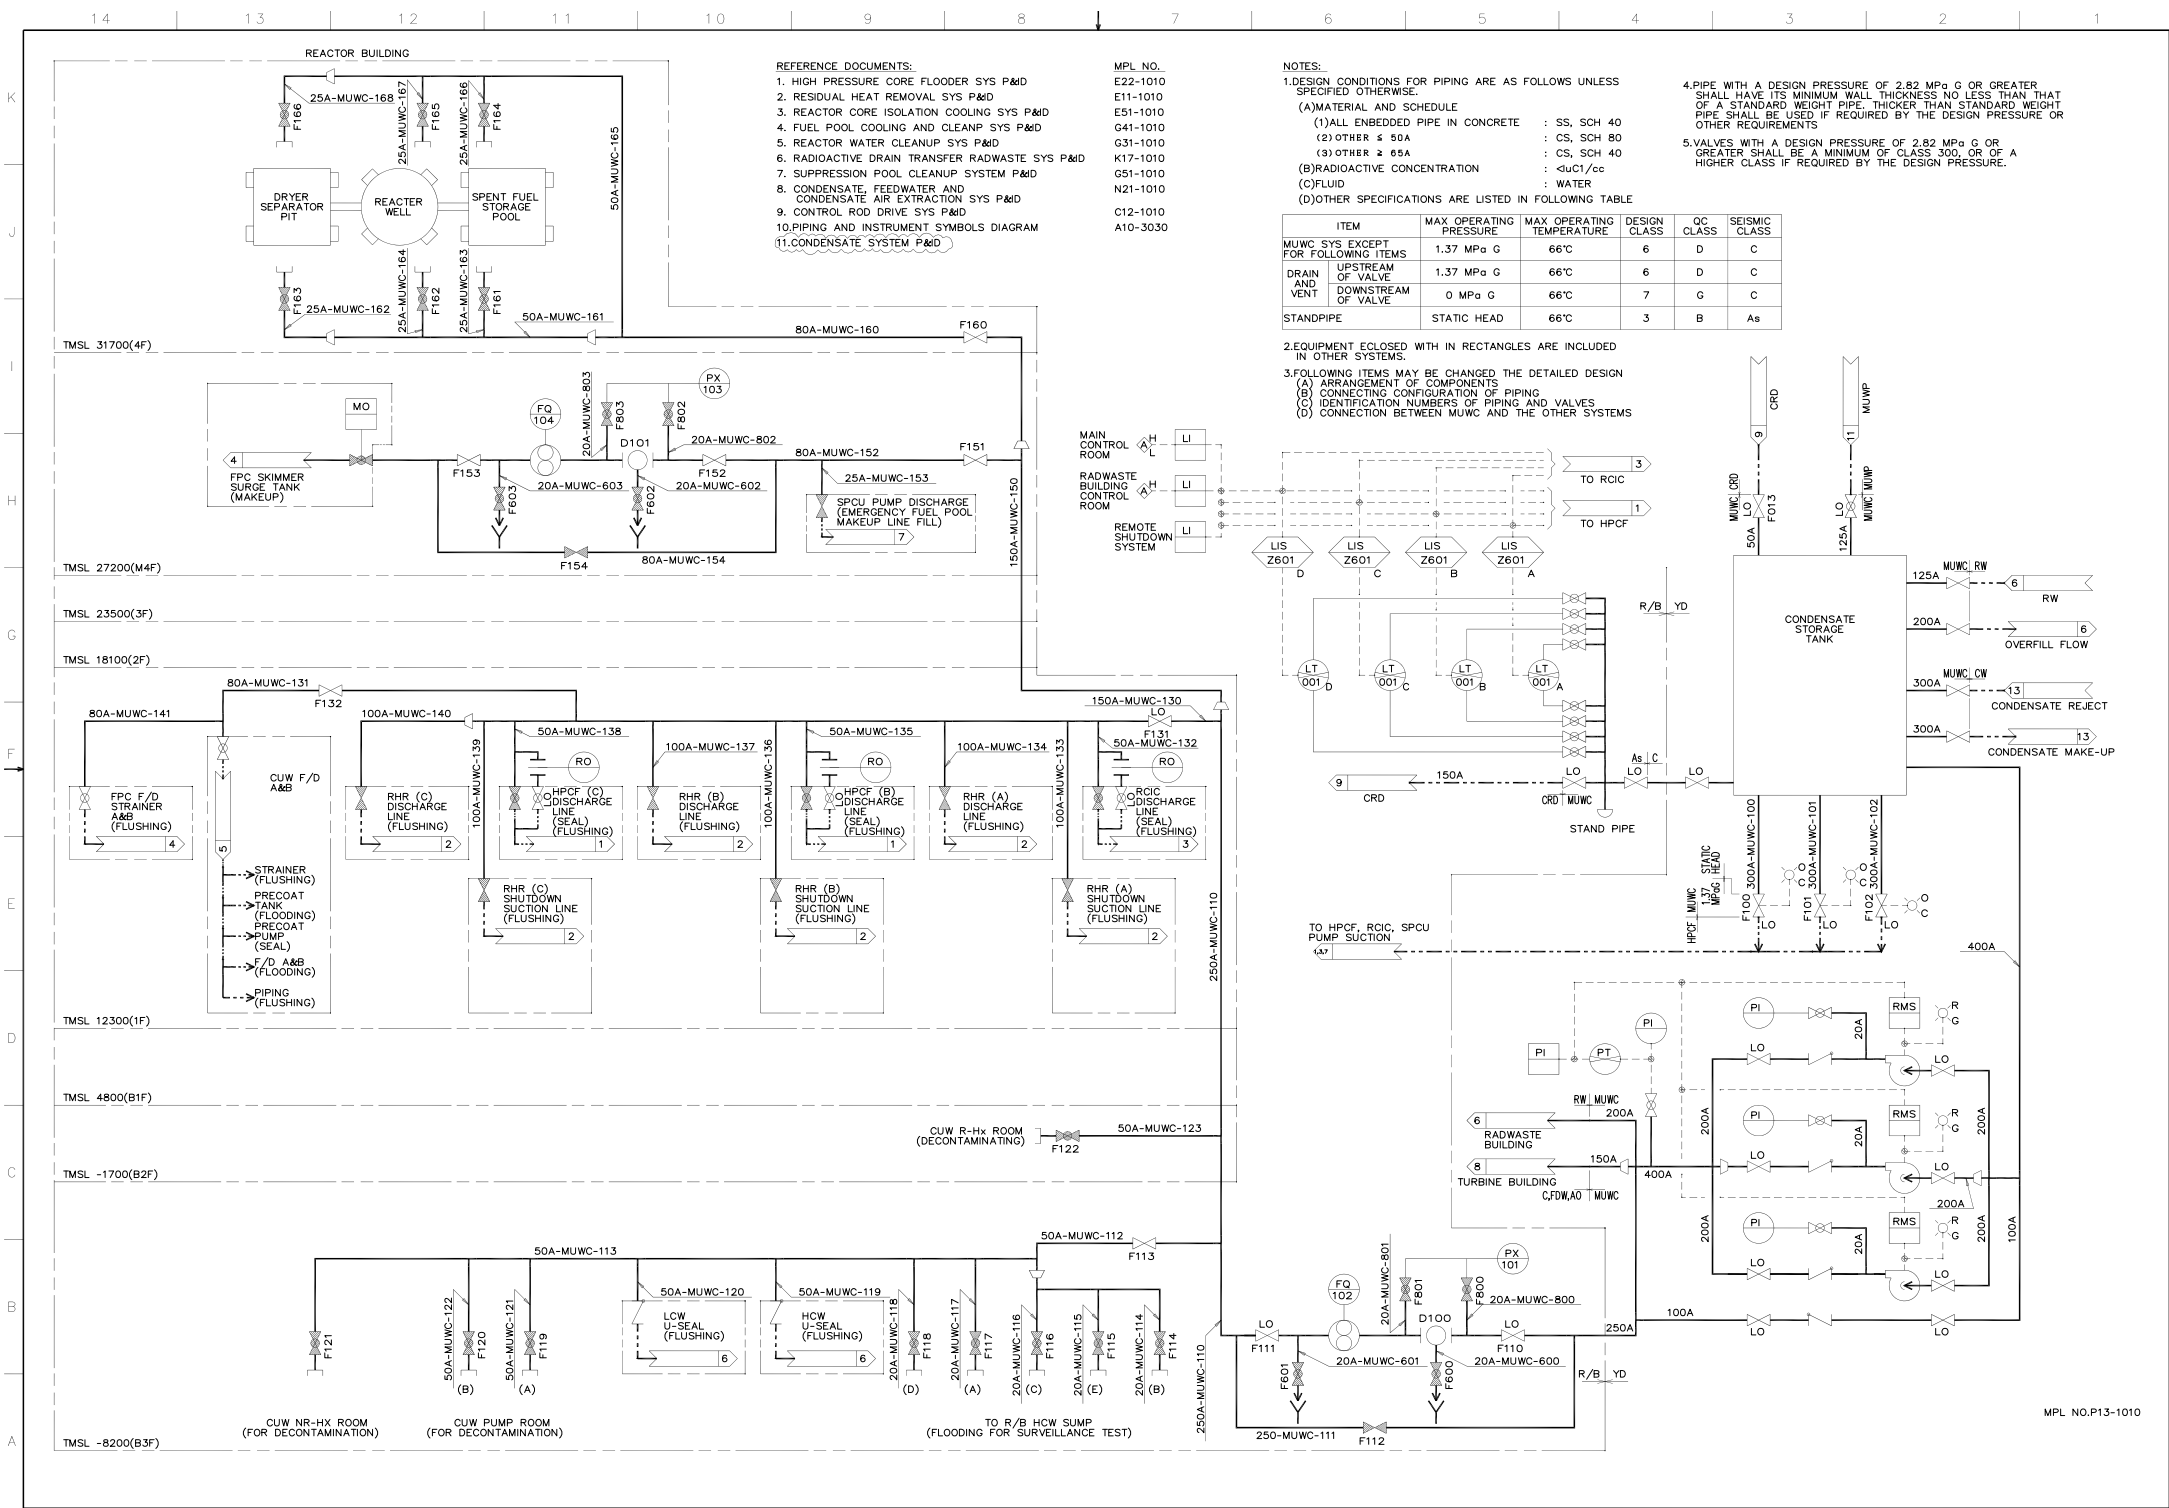


Figure 9.2-4 – Makeup Water System (Condensate) P&ID (Sheet 1 of 1)

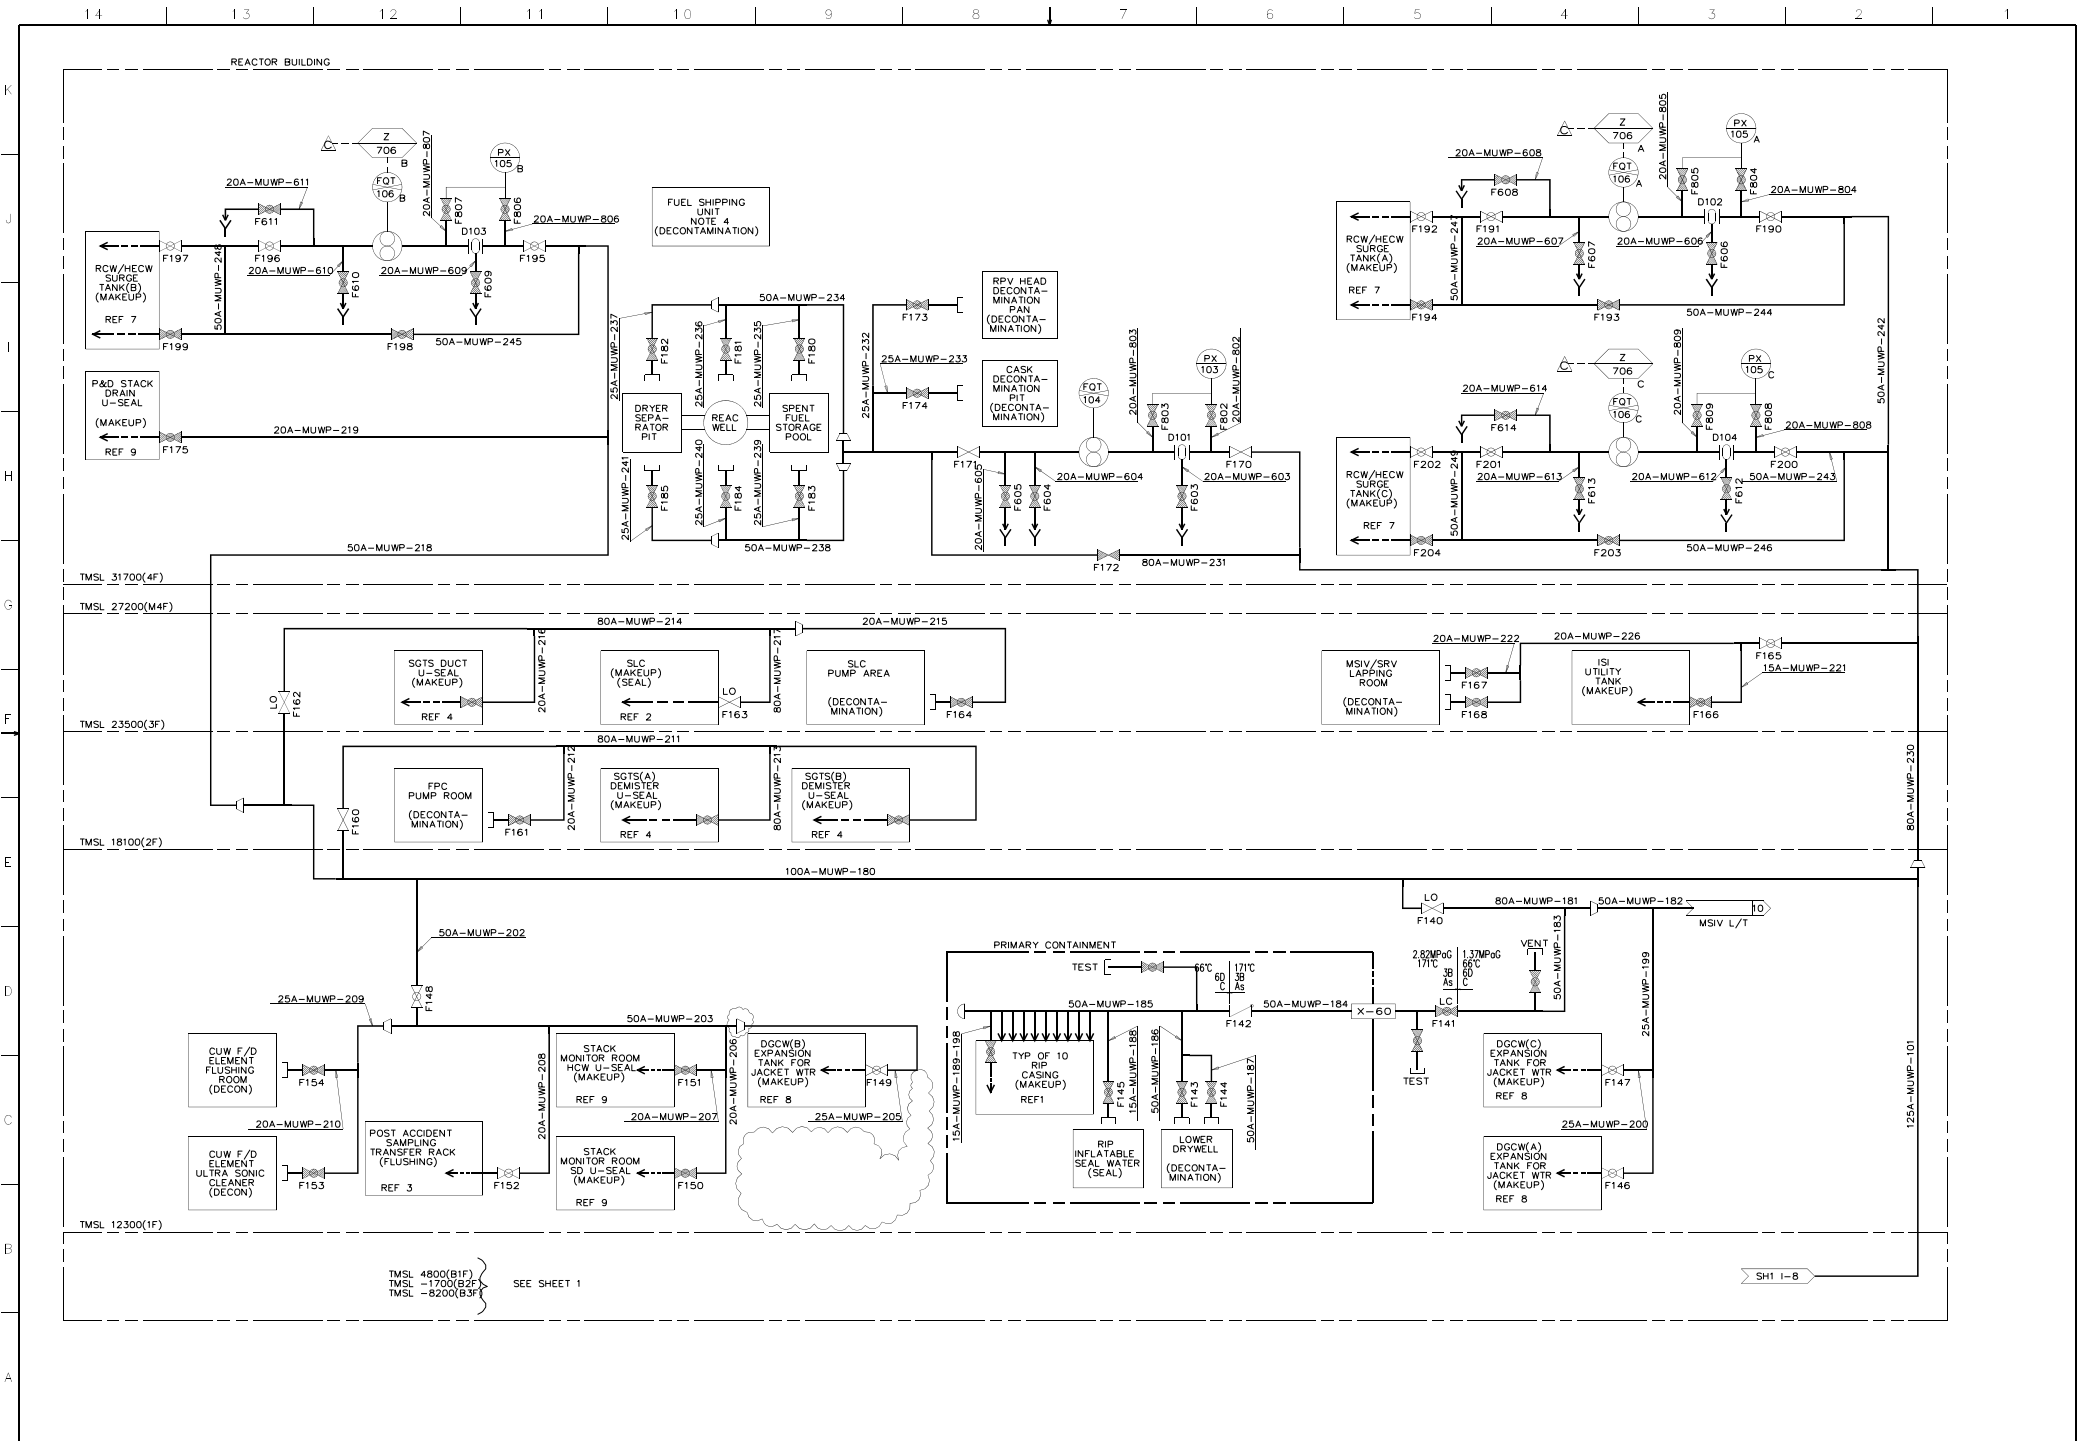


Figure 9.2-5 – Makeup Water System (Purified) P&ID (Sheet 2 of 3)

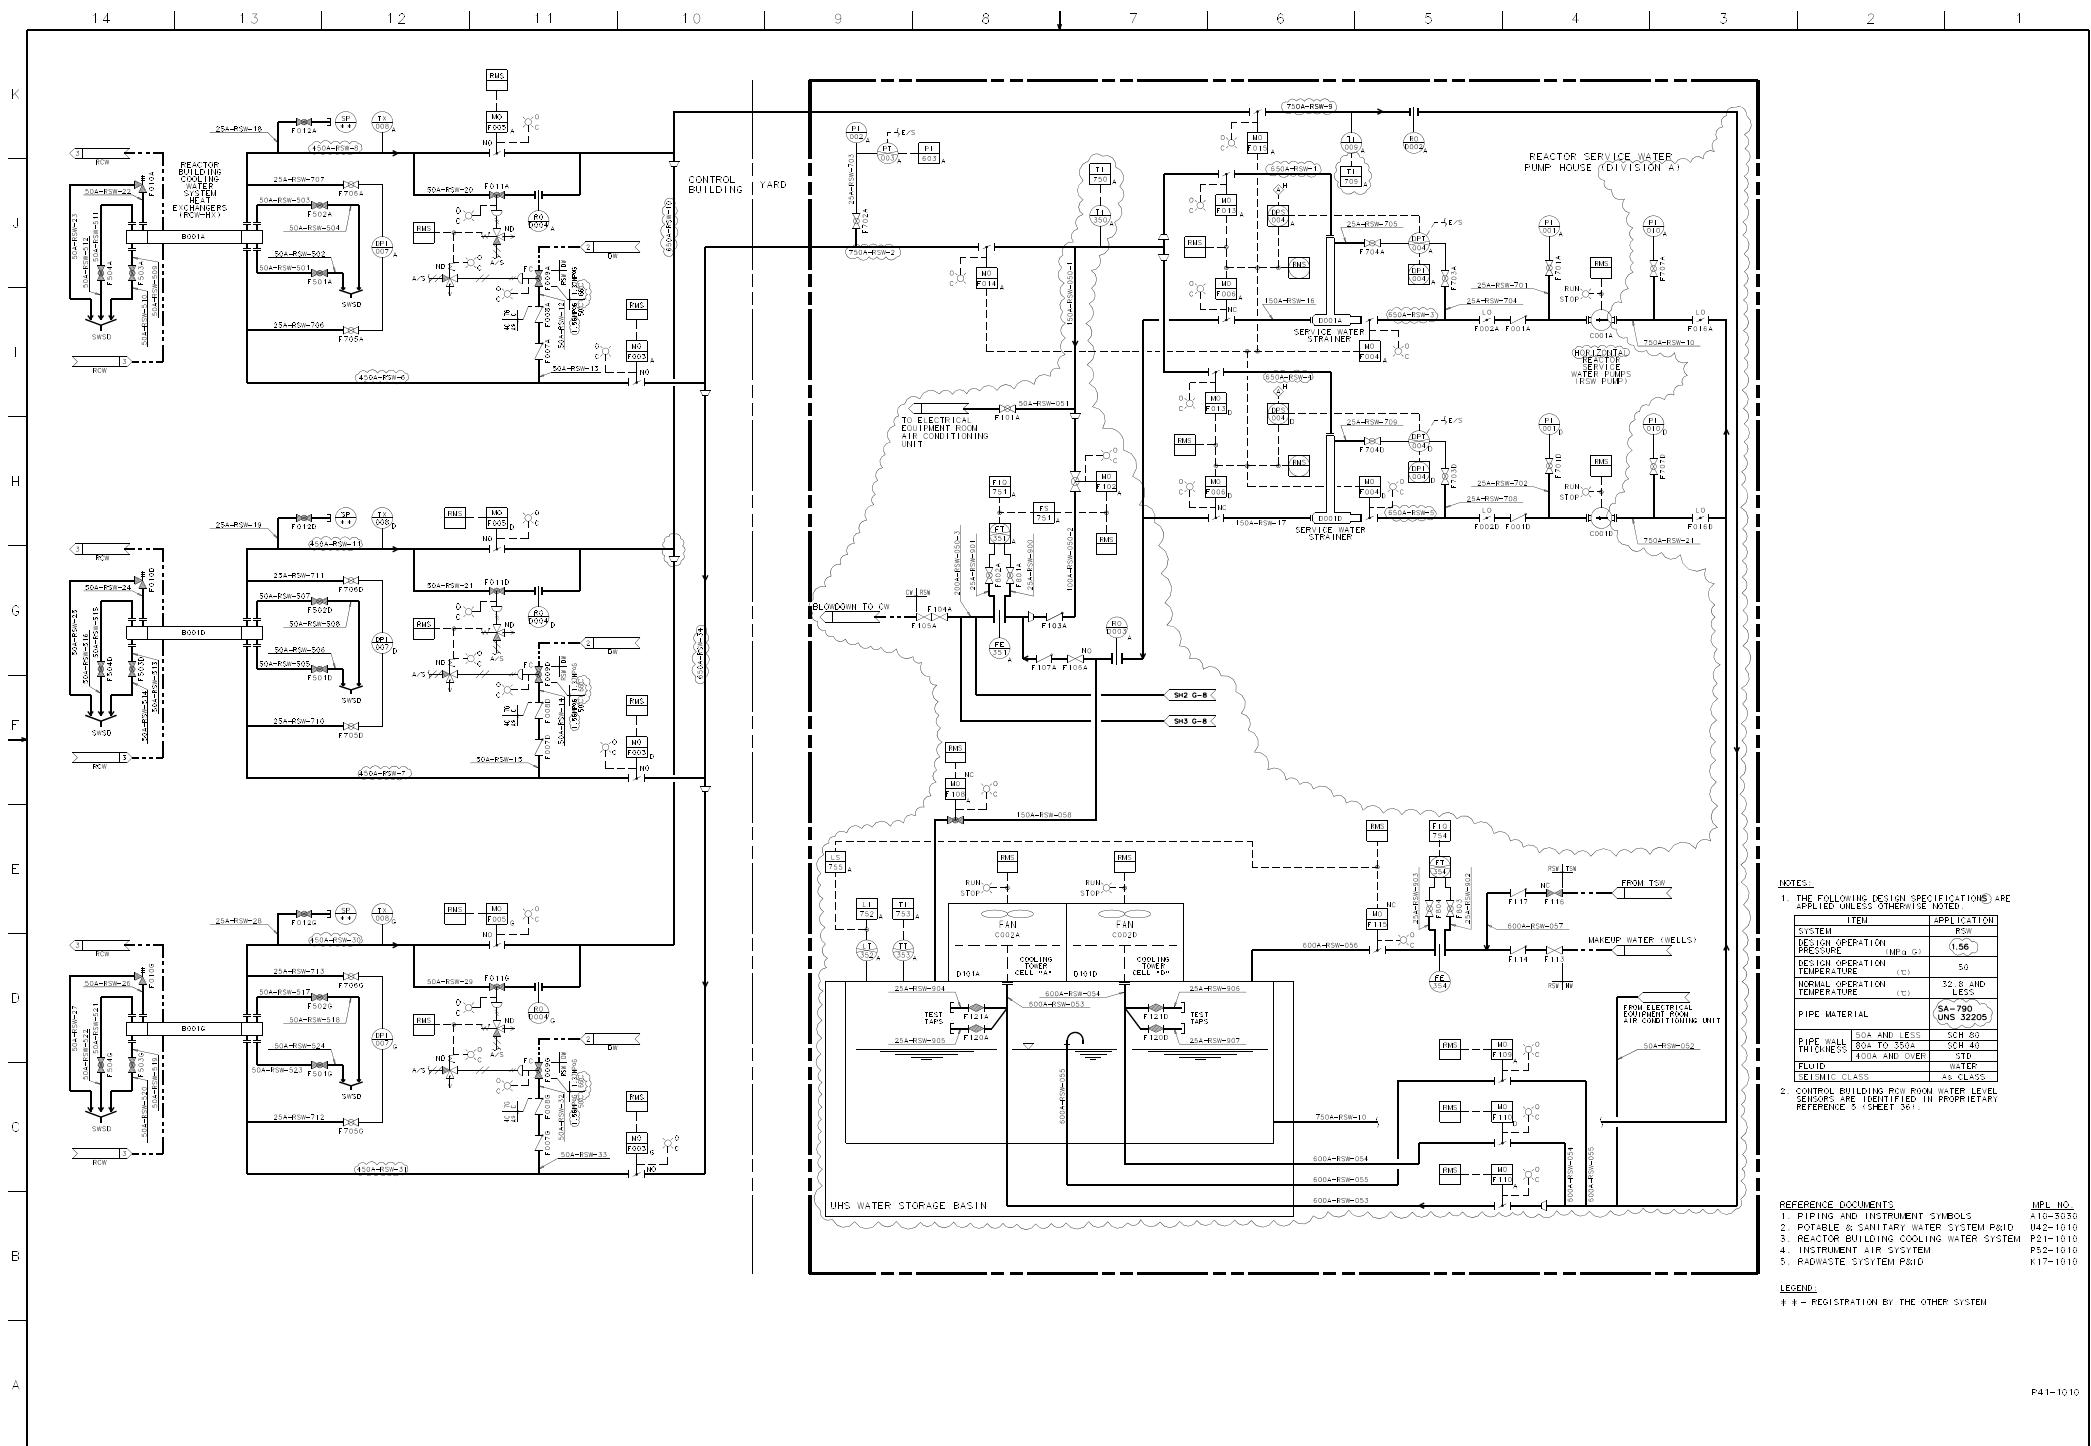


Figure 9.2-7 – Reactor Service Water System P&ID (Sheet 1 of 3)

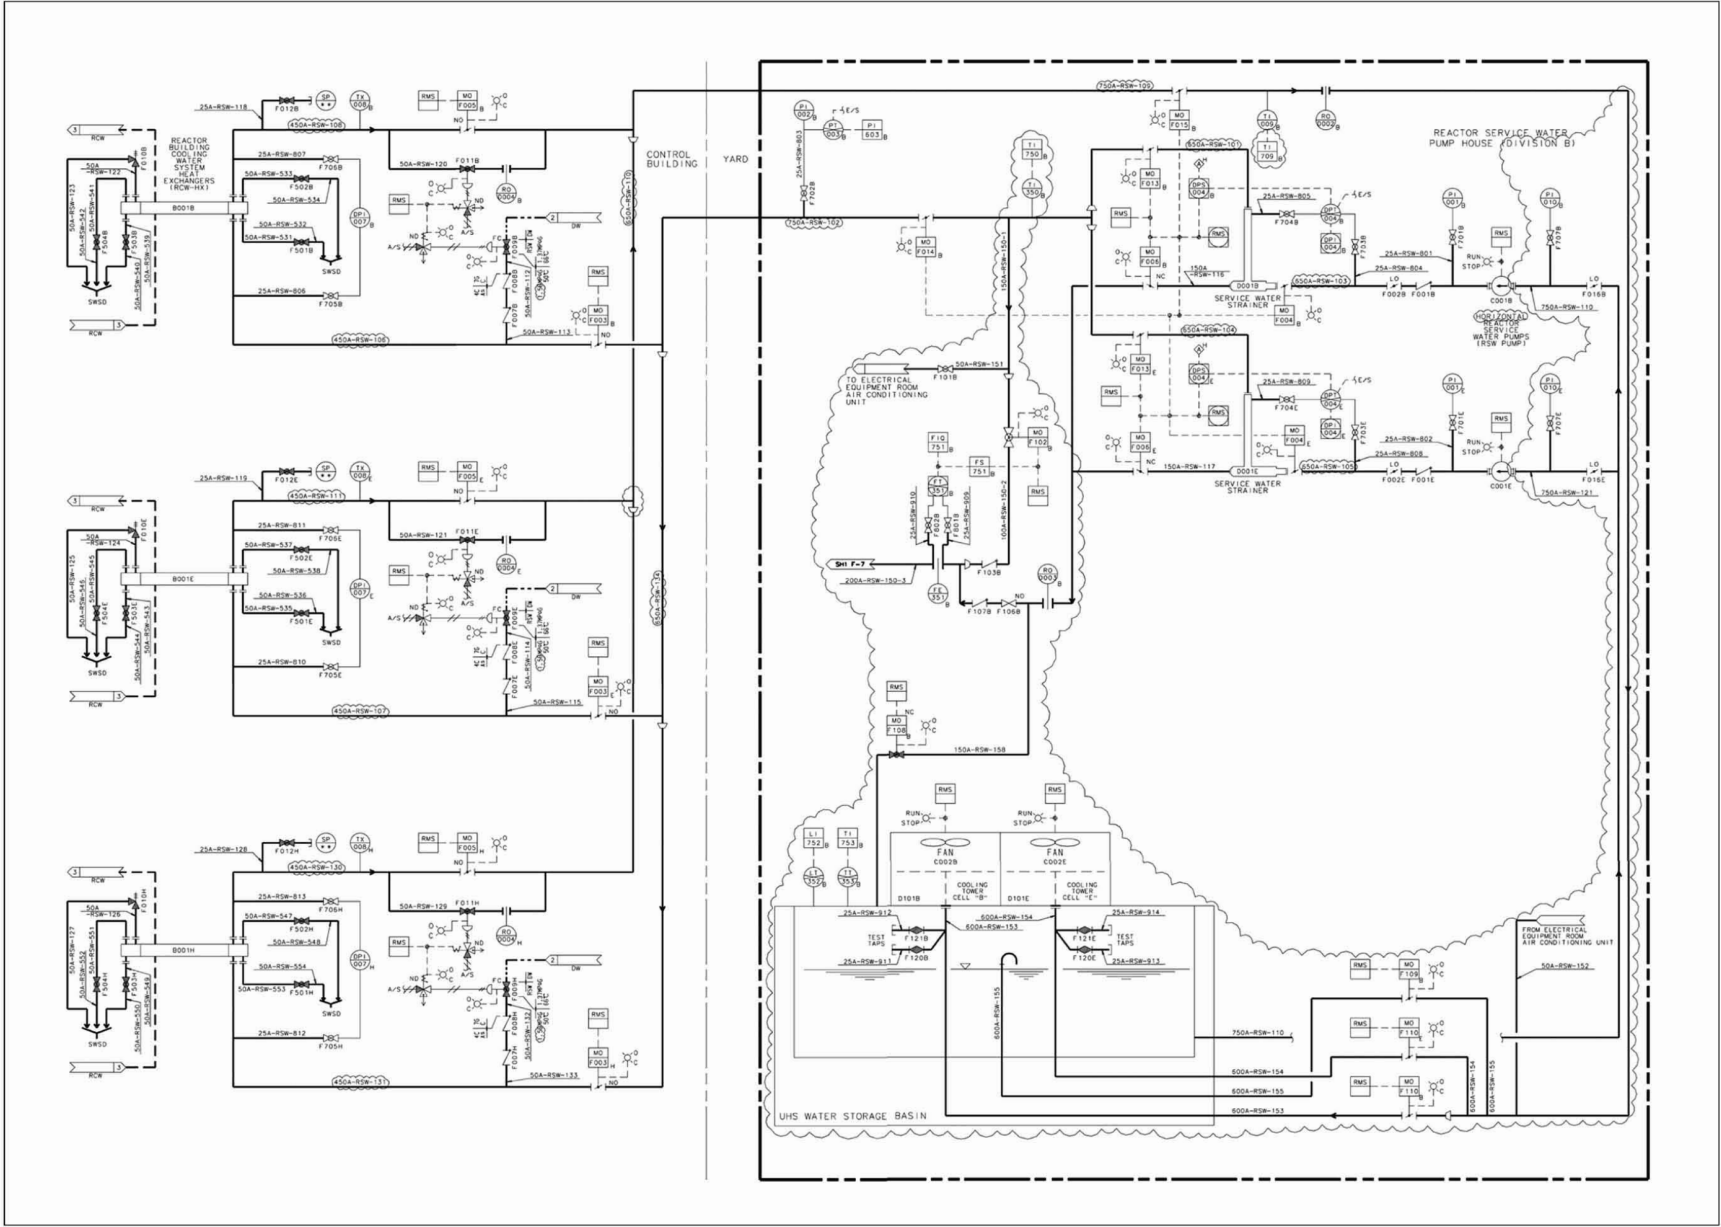


Figure 9.2-7 – Reactor Service Water System P&ID (Sheet 2 of 3)

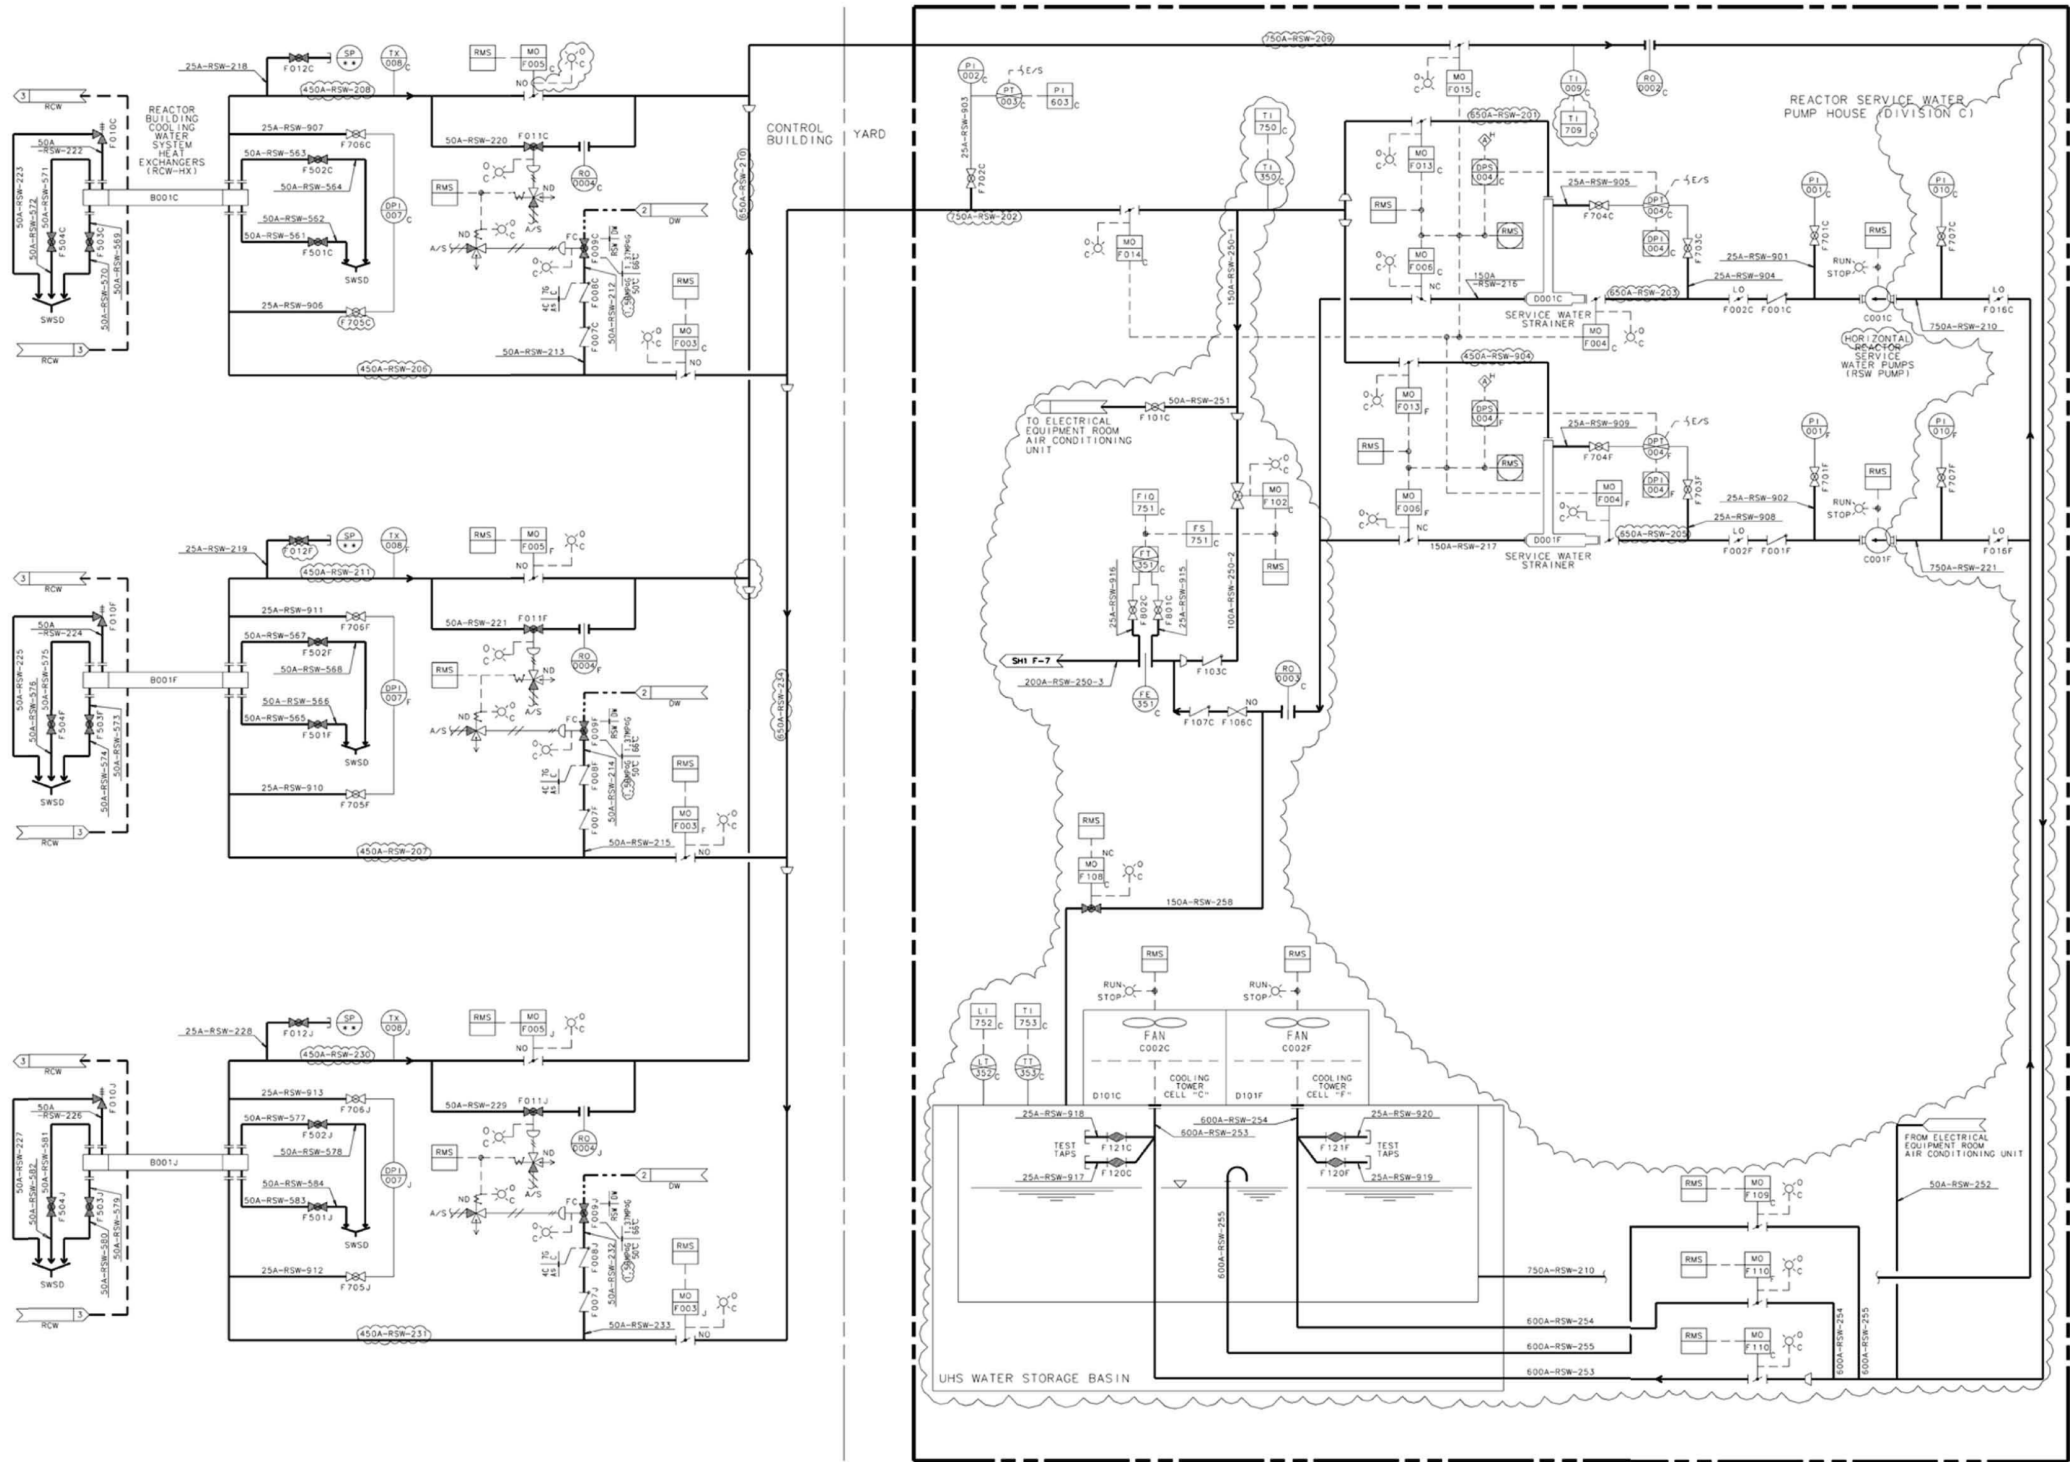


Figure 9.2-7 – Reactor Service Water System P&ID (Sheet 3 of 3)

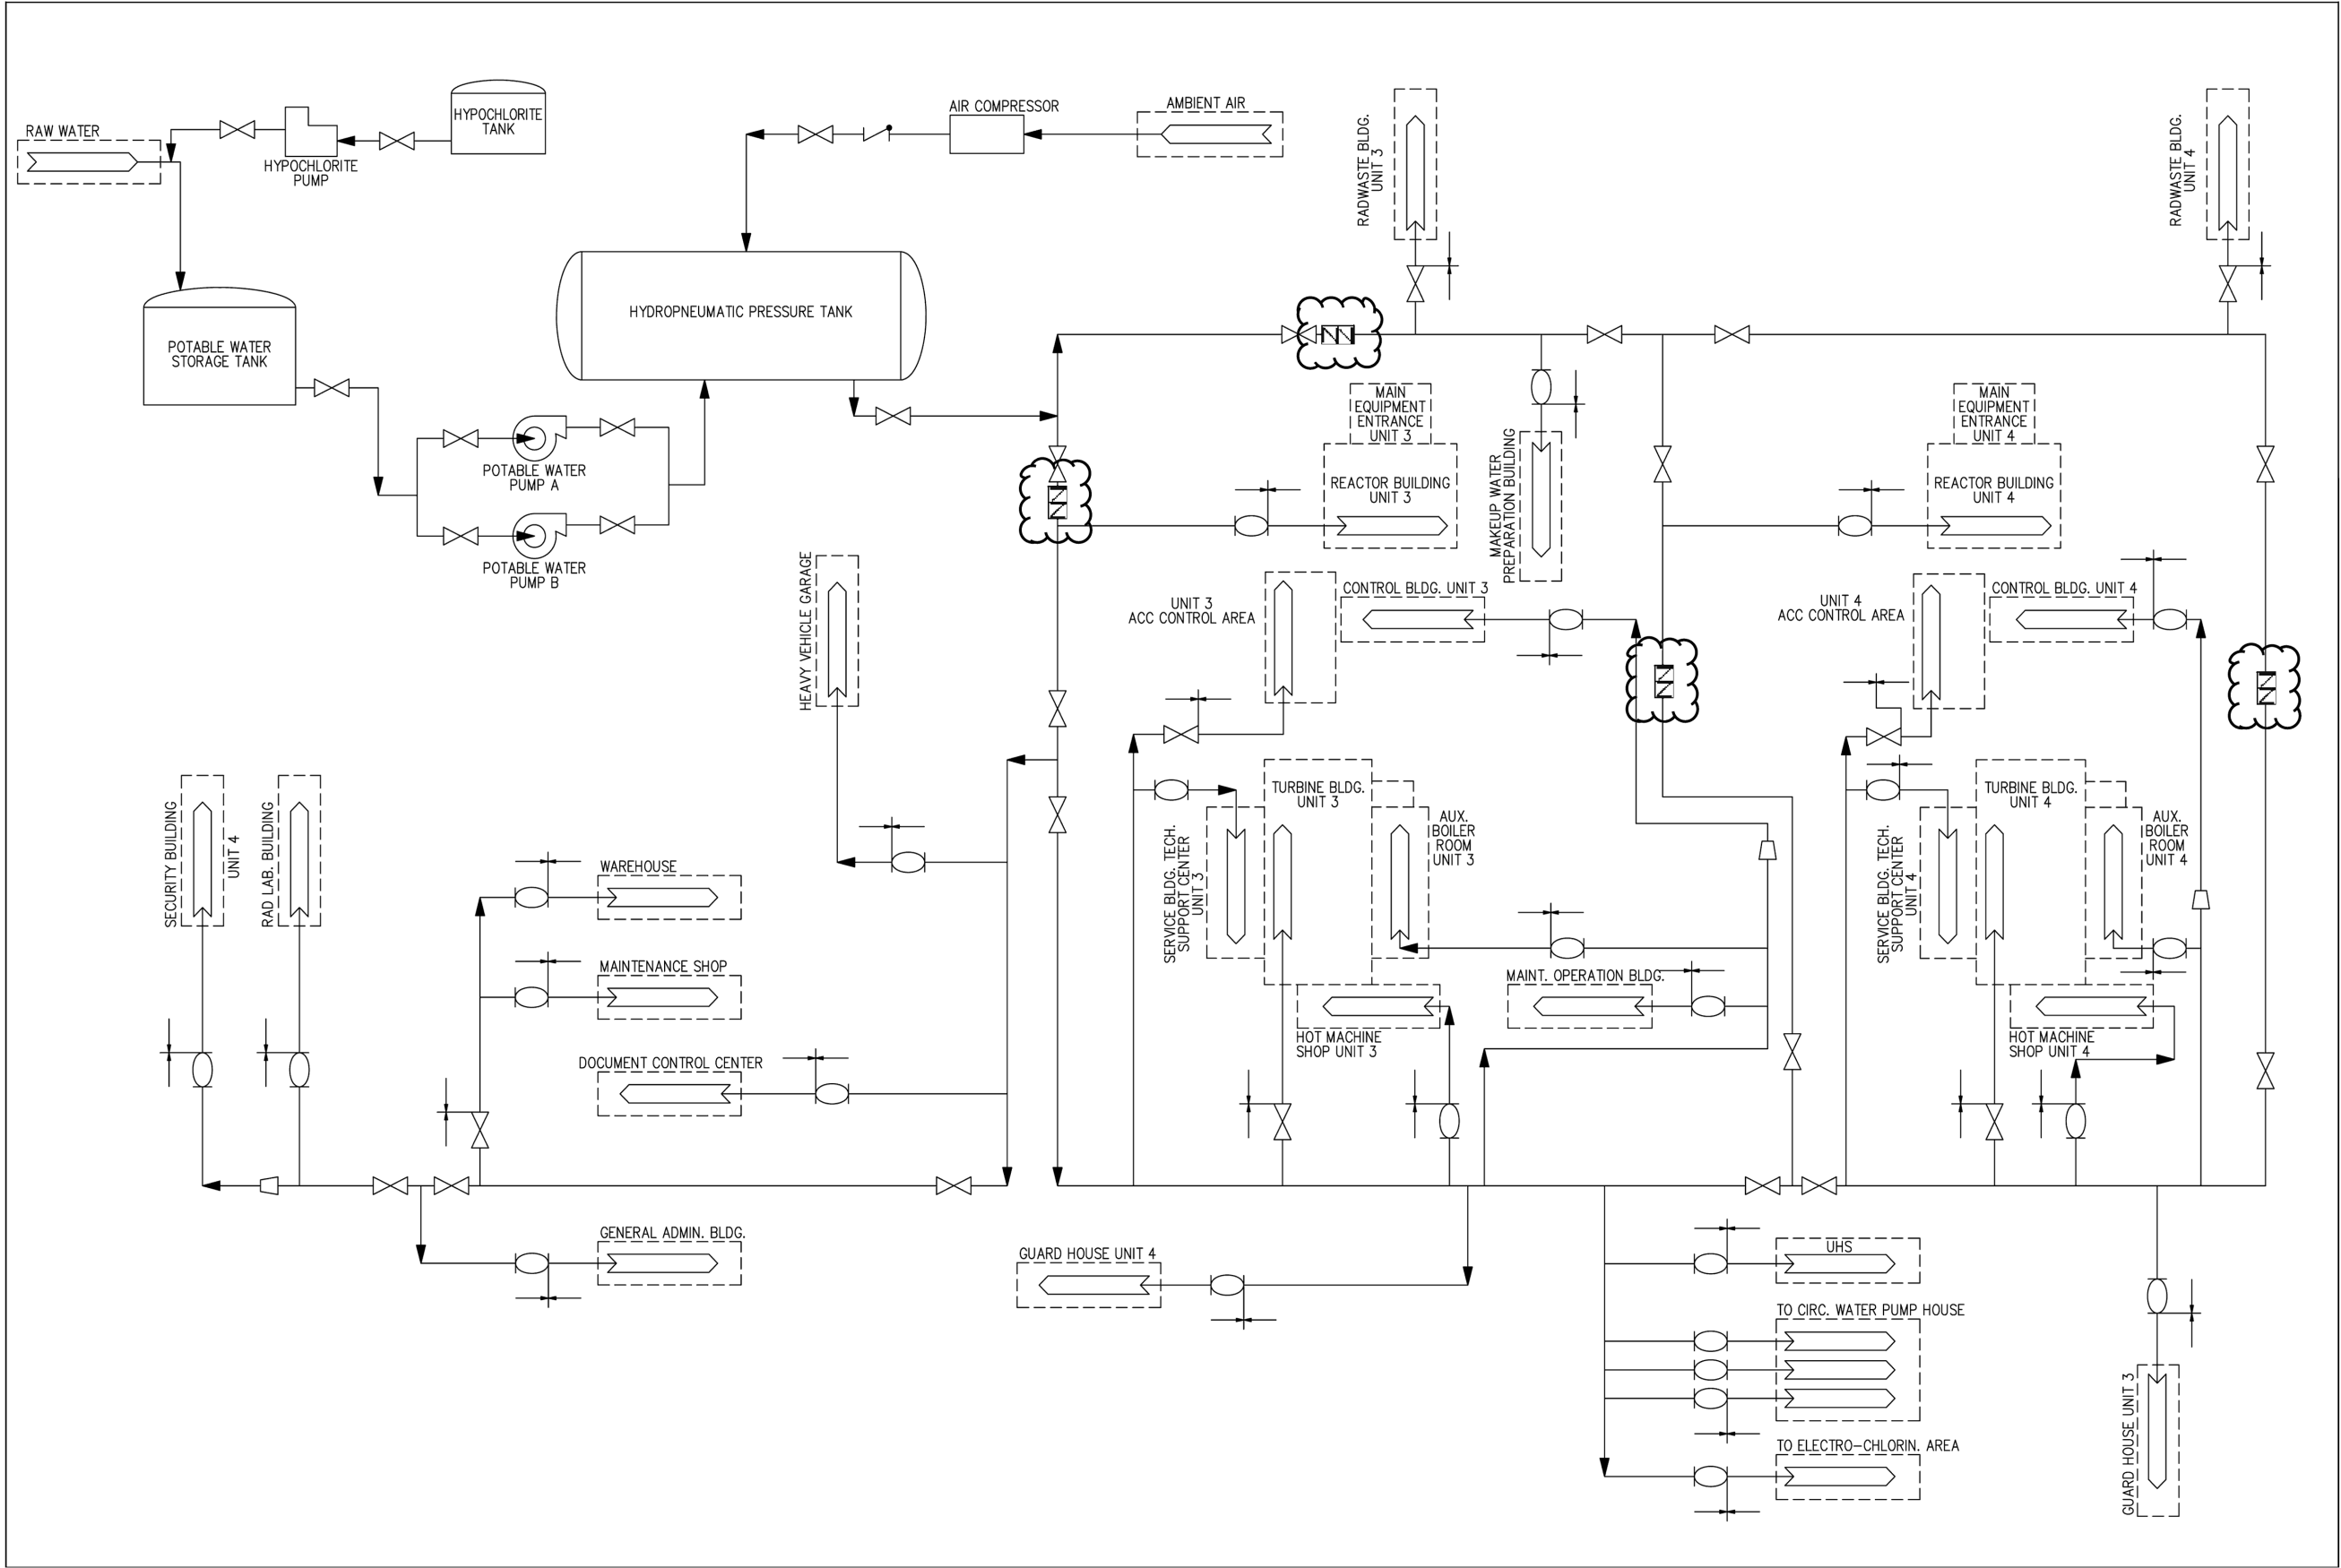


Figure 9.2-9 – Potable and Sanitary Water System P&ID (Sheet 2 of 2)