

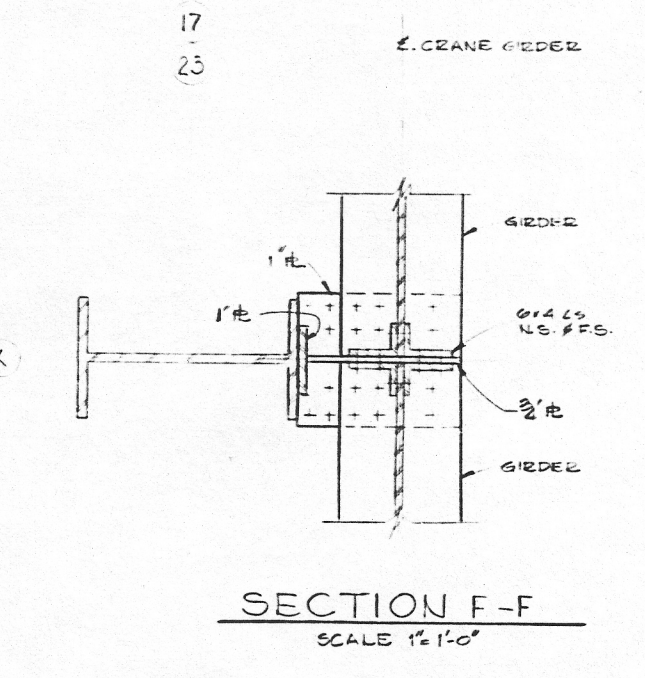
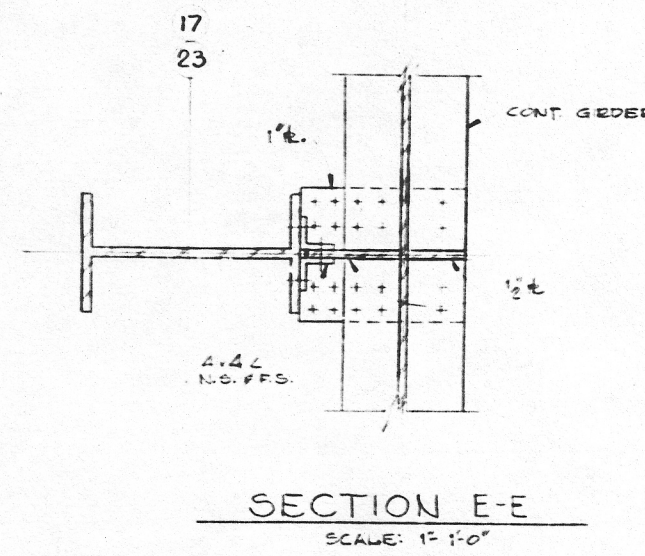
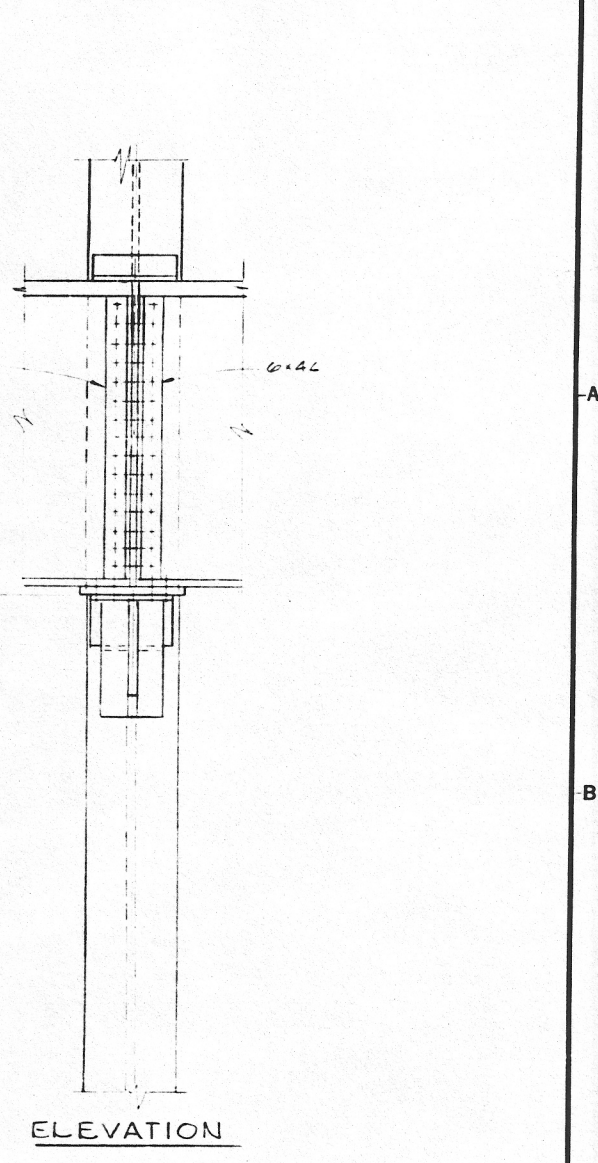
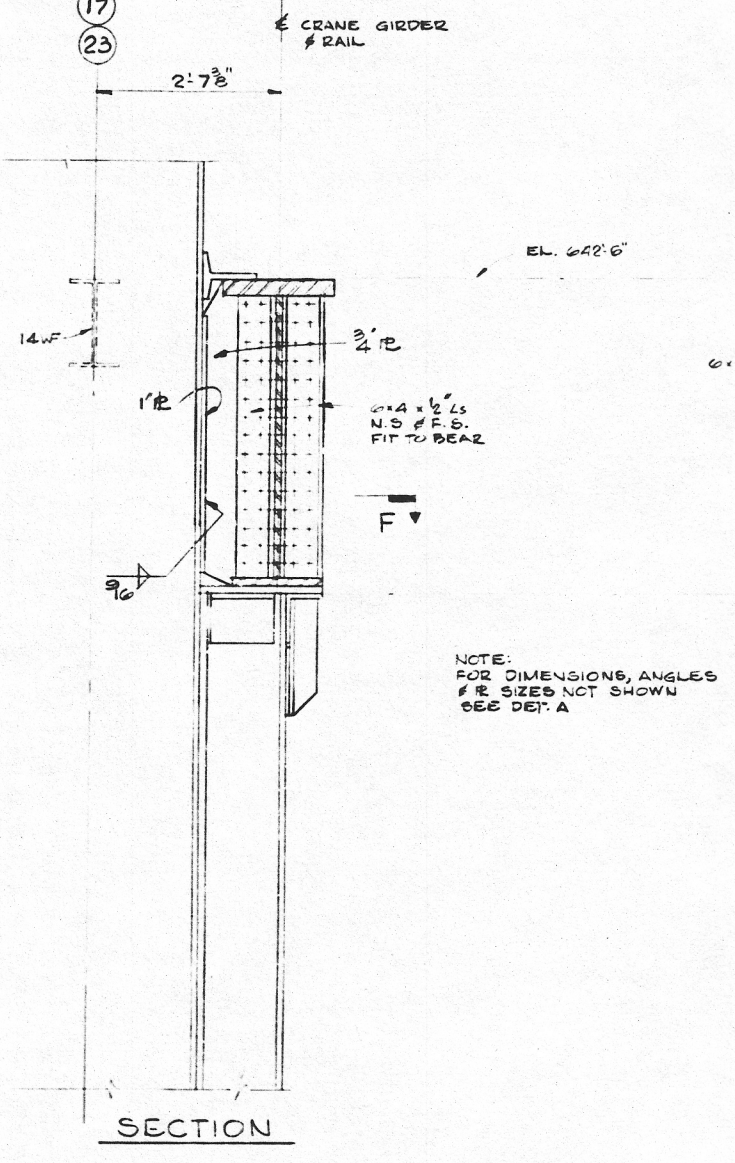
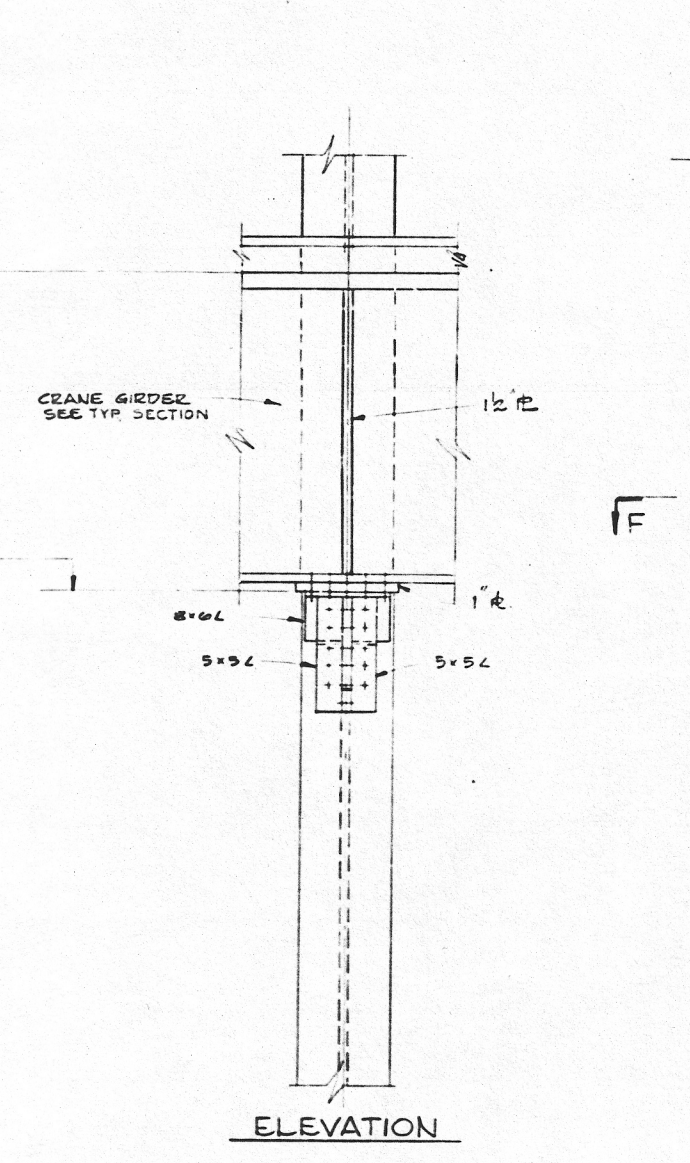
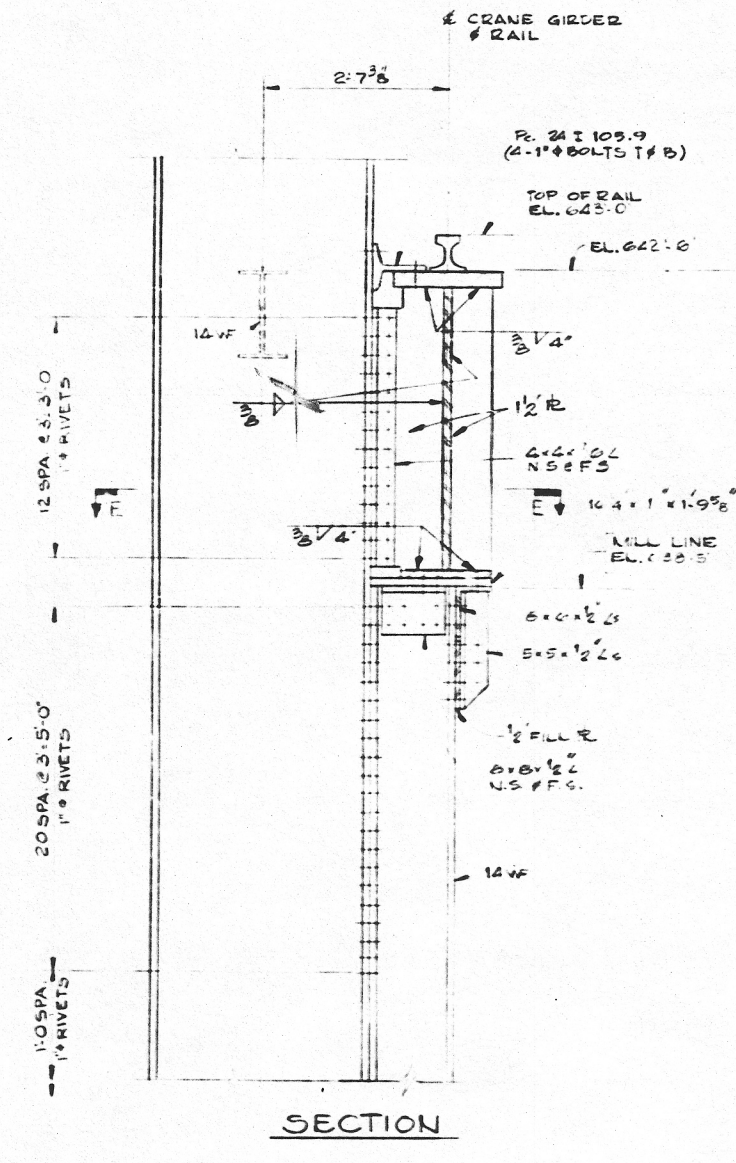



B-403

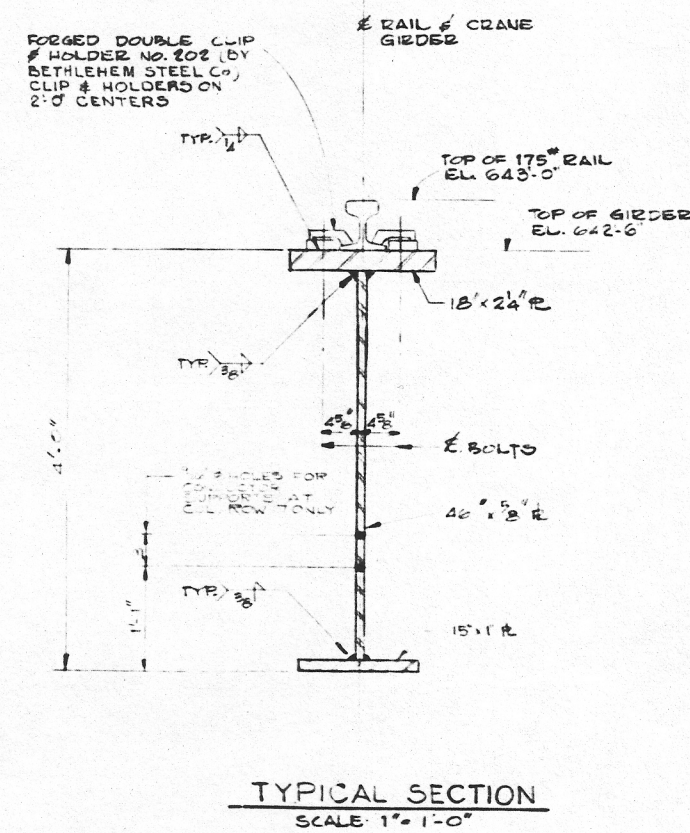

DETAIL 'A' SCALE 1/2" = 1'-0"

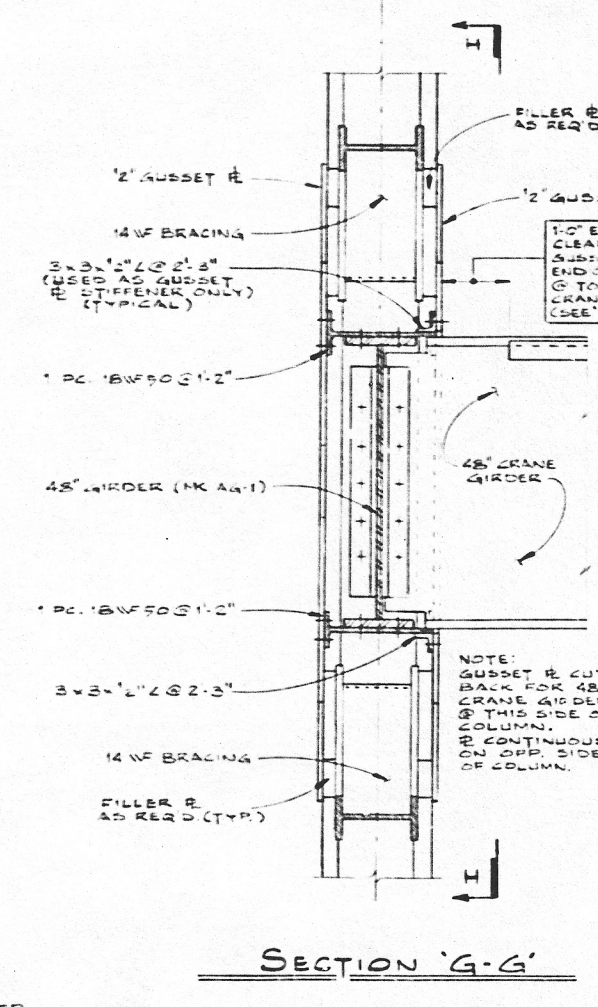


DETAIL 'B' SCALE 1/2" = 1'-0"

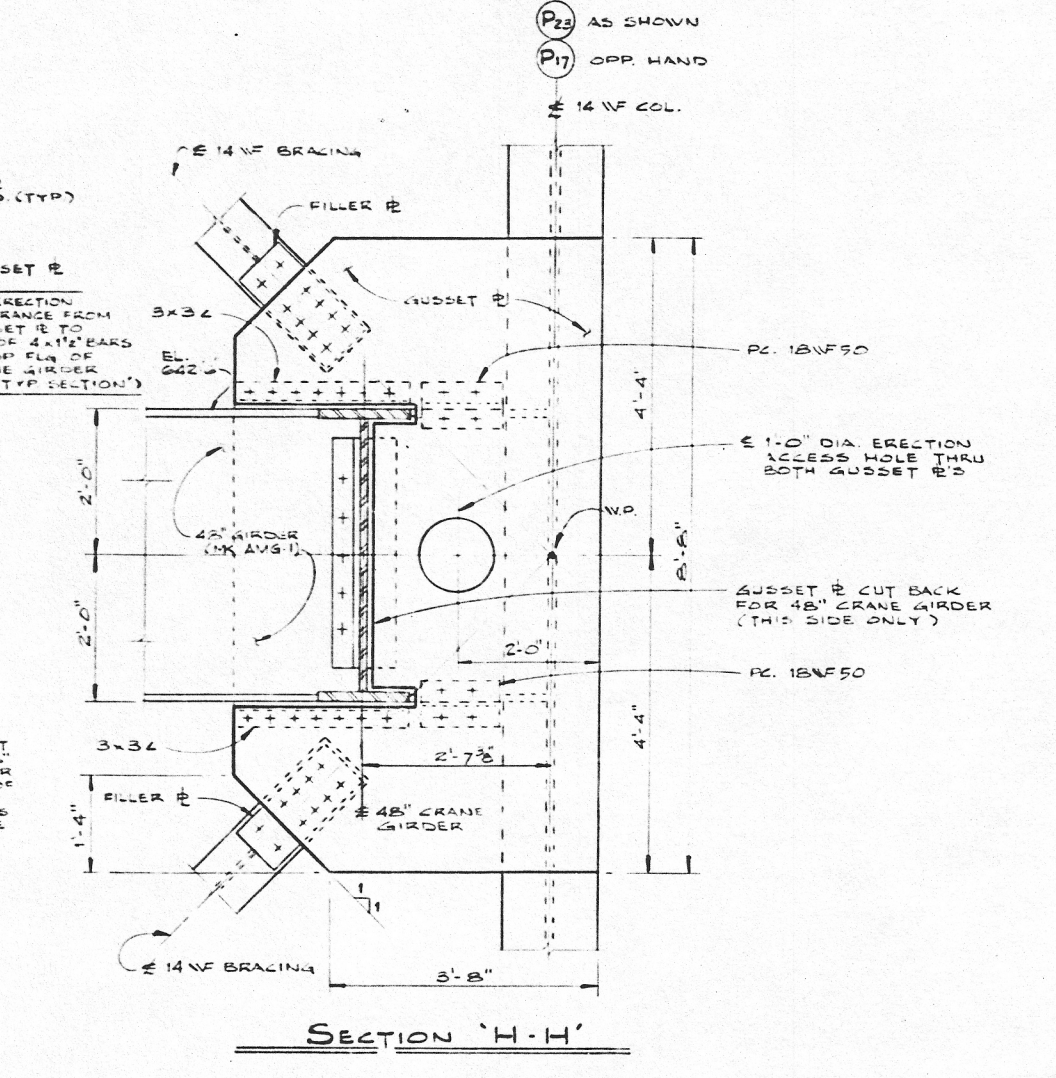

SECTION 'G-G' SCALE 1/2" = 1'-0"

SECTION 'H-H' SCALE 1/2" = 1'-0"

DETAIL 'C' SCALE 1/2" = 1'-0"

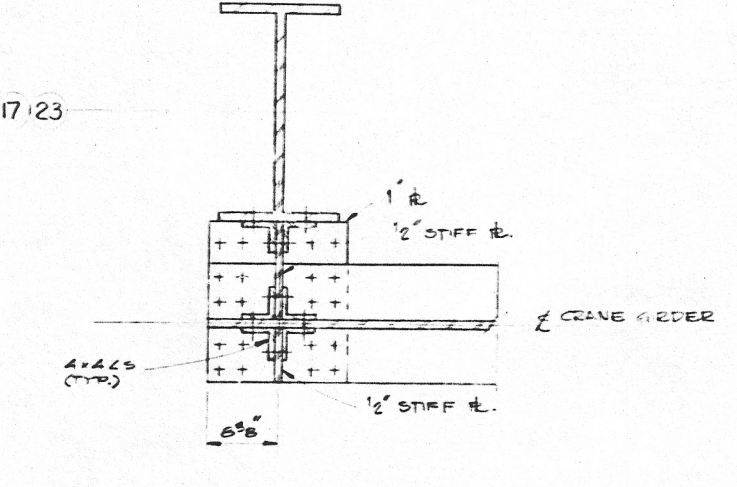

NOTES

1 FOR GENERAL NOTES SEE DWG. B-2B3

REFERENCE DRAWINGS

B-402 FUEL-HOLD-BLOCK CRANE GIRDER CAL. PLAN

**FUEL HANDLING BUILDING
CRANE GIRDER SECTIONS & DETAILS
ZION STATION UNIT 1 & 2
COMMONWEALTH EDISON CO.
CHICAGO, ILLINOIS**

SARGENT & LUNDY
ENGINEERS
CHICAGO

SCALE: AS NOTED
DRAWN: J. BRADLEY
CHECKED: J. M. KRAVITZ
ENGINEER: J. M. KRAVITZ
DATE: 12-24-60

DRAWING NO.
B-403

D35