
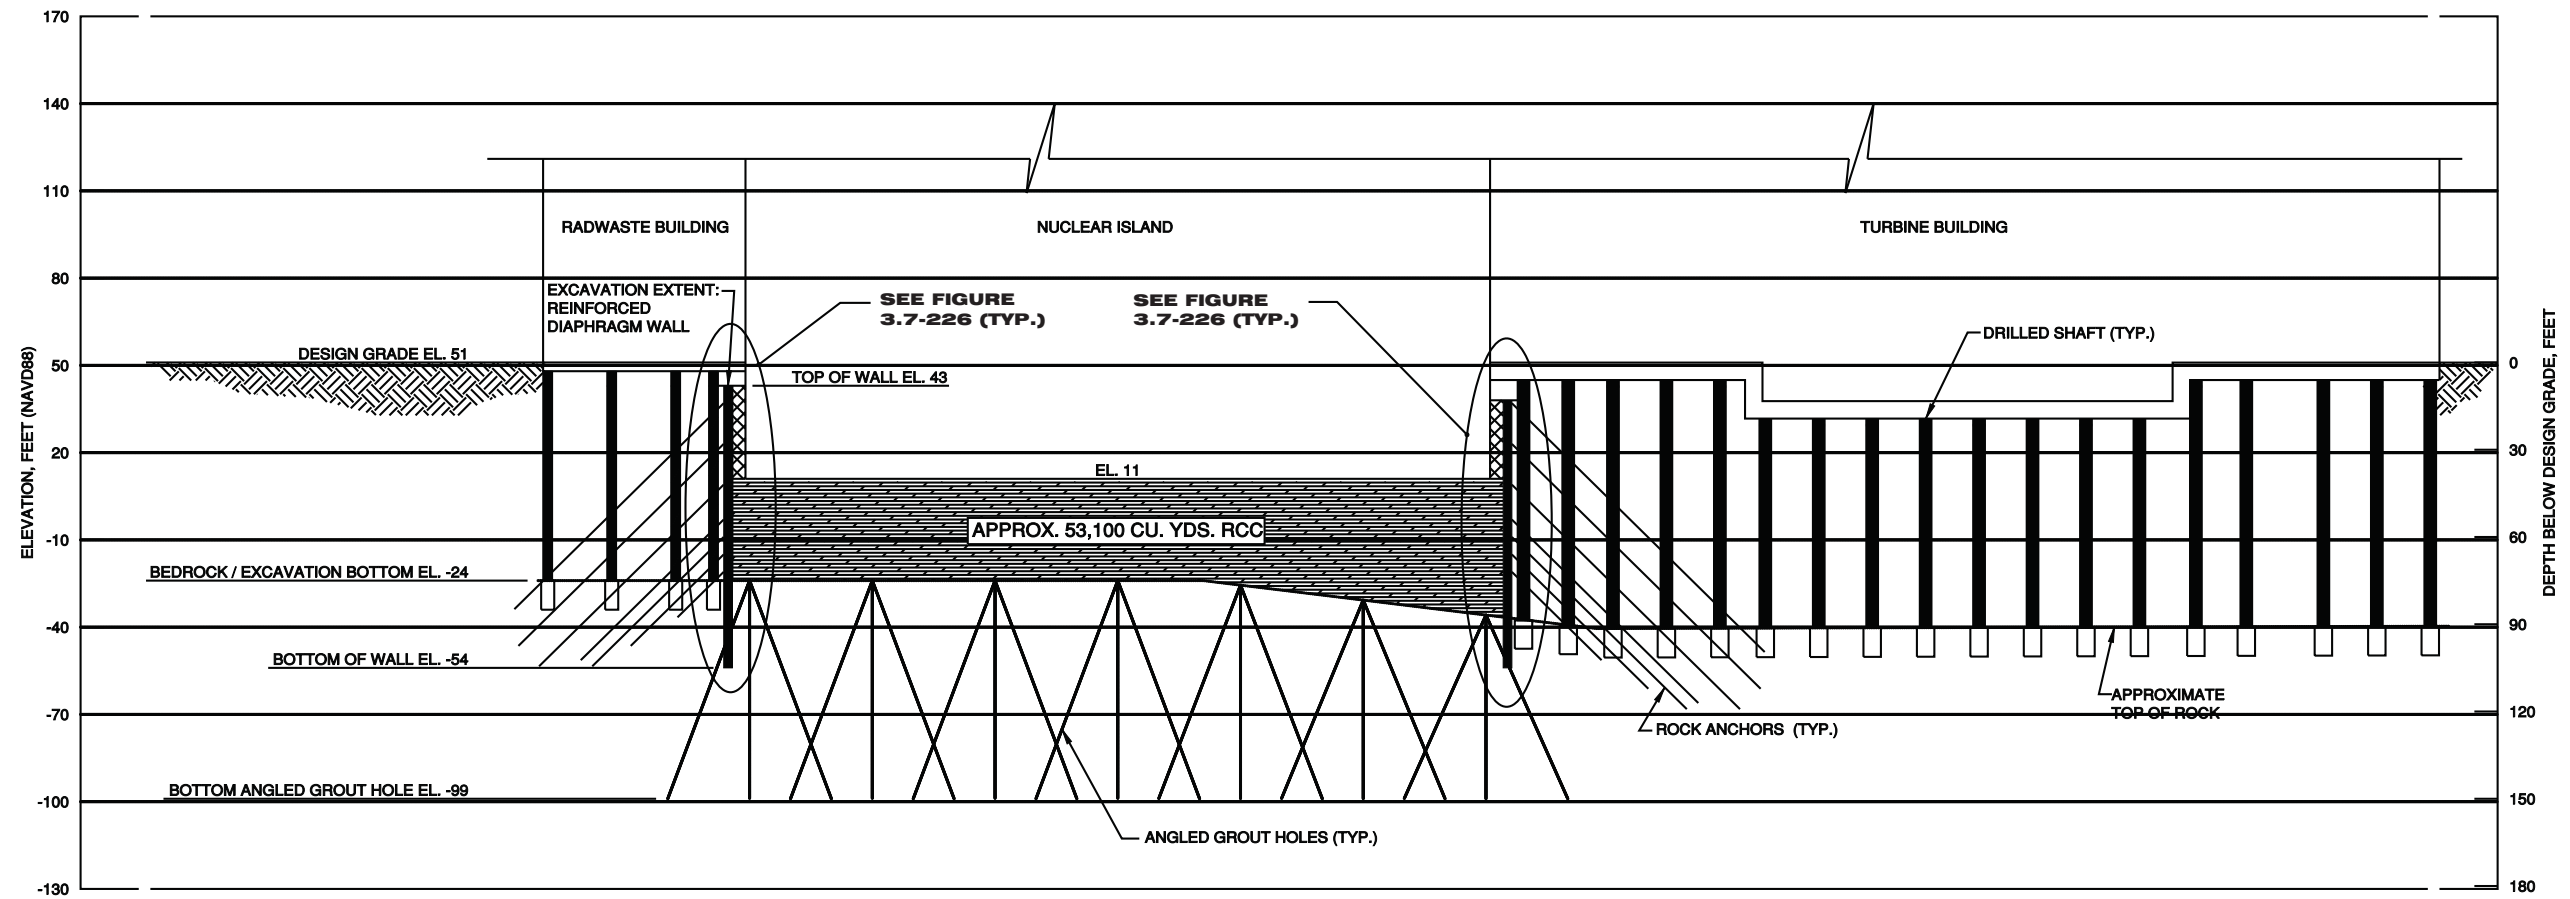


<b>United States Nuclear Regulatory Commission Official Hearing Exhibit</b>	
Progress Energy Florida, Inc. (Levy County Nuclear Power Plant, Units 1 and 2)	
	<b>ASLBP #:</b> 09-879-04-COL-BD01
	<b>Docket #:</b> 05200029   05200030
	<b>Exhibit #:</b> INT379-00-BD01
	<b>Admitted:</b> 12/3/2012
	<b>Rejected:</b> <b>Other:</b>
<b>Identified:</b> 10/31/2012 <b>Withdrawn:</b> <b>Stricken:</b>	



**NOTES:**  
1. THE VERTICAL ELEVATION DATUM IS BASED ON NAVD 88.



**NOTE:**  
THIS FIGURE PRESENTS A CONCEPTUAL DESIGN THAT WAS DEVELOPED FOR COL APPLICATION. DETAILED DESIGN WILL BE COMPLETED PRIOR TO CONSTRUCTION, AND THE DIMENSIONS AND QUANTITIES SHOWN HEREIN ARE SUBJECT TO CHANGE AT THAT TIME.

Progress Energy Florida  
**Levy Nuclear Plant  
Units 1 and 2  
Part 2, Final Safety Analysis Report**

LNP 1 Nuclear Island Excavation Limits  
Plant South To Plant North Cross Section

FIGURE 2.5.4.5-201B