


PROPOSED PERMIT ADDITION

CURRENT PERMIT #633 BOUNDARY

POINT OF DIVERSION

9

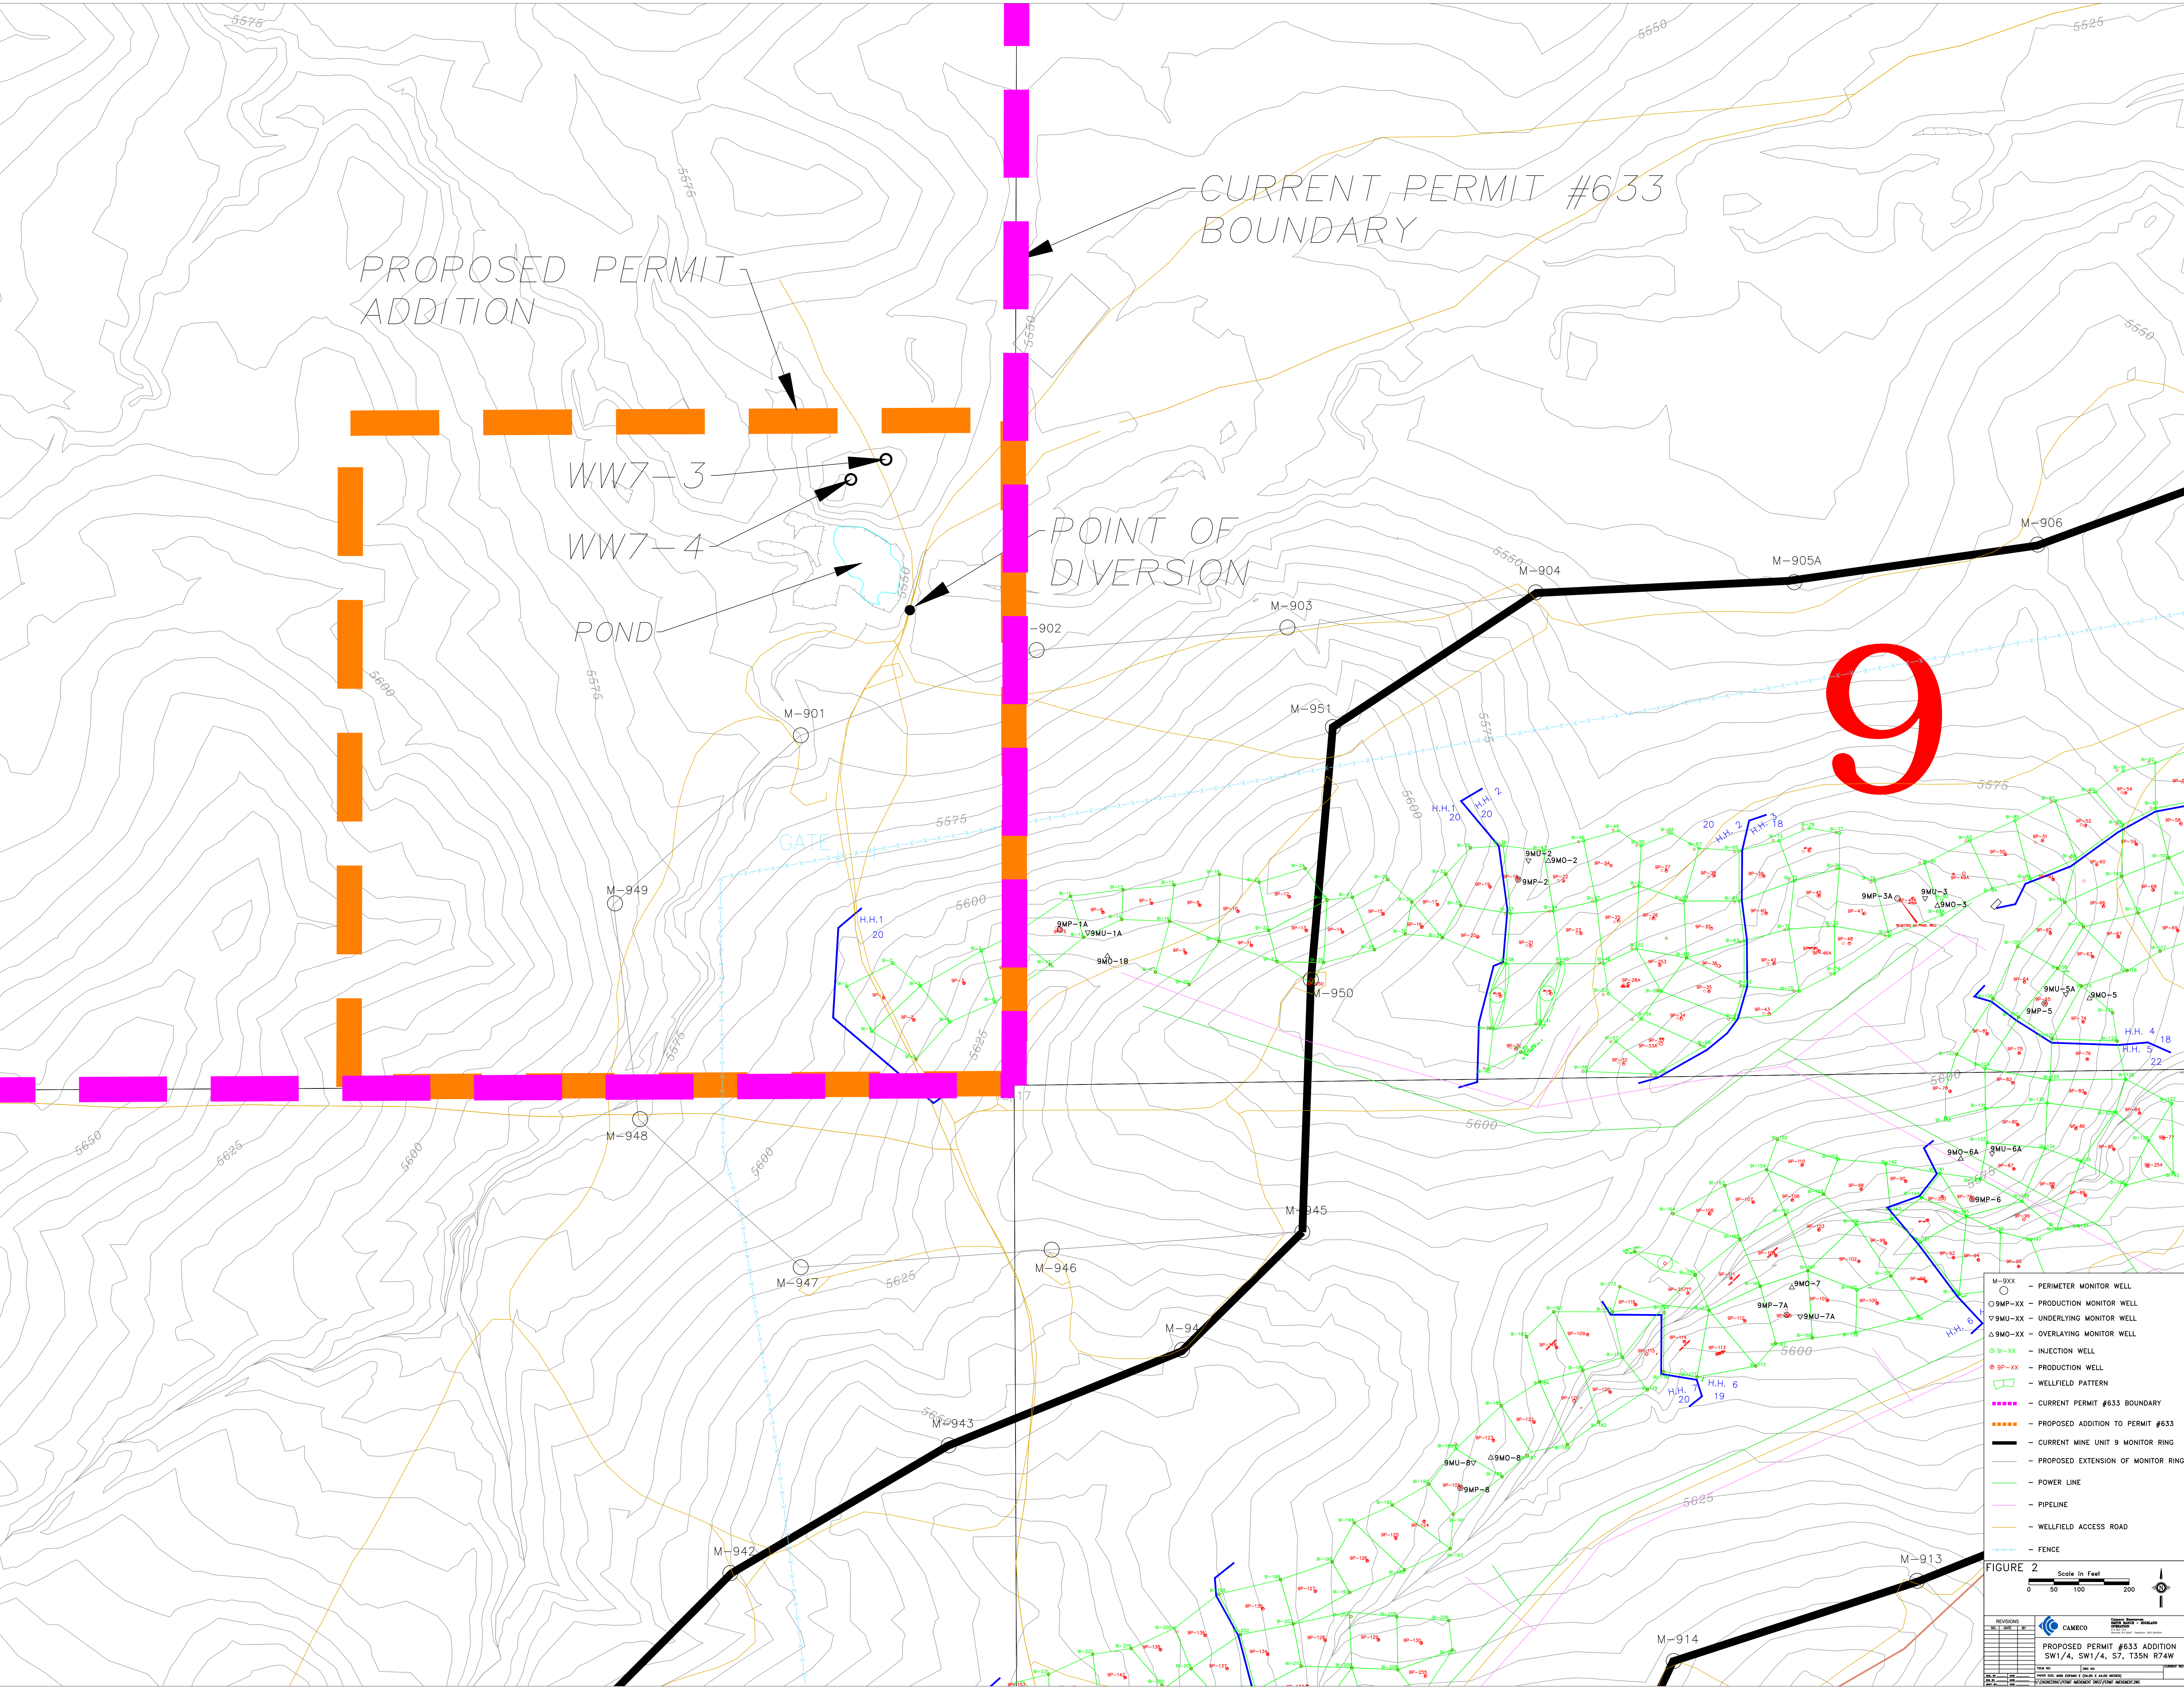

- M-9XX - PERIMETER MONITOR WELL
- 9MP-XX - PRODUCTION MONITOR WELL
- ▽ 9MU-XX - UNDERLYING MONITOR WELL
- △ 9MO-XX - OVERLAYING MONITOR WELL
- 9I-XX - INJECTION WELL
- 9P-XX - PRODUCTION WELL
- - WELLFIELD PATTERN
- CURRENT PERMIT #633 BOUNDARY
- - - - - PROPOSED ADDITION TO PERMIT #633
- CURRENT MINE UNIT 9 MONITOR RING
- PROPOSED EXTENSION OF MONITOR RING
- POWER LINE
- PIPELINE
- WELLFIELD ACCESS ROAD
- FENCE

FIGURE 2 Scale In Feet
0 50 100 200