



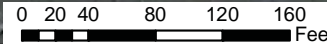

LRA Fire Safety Unit 3

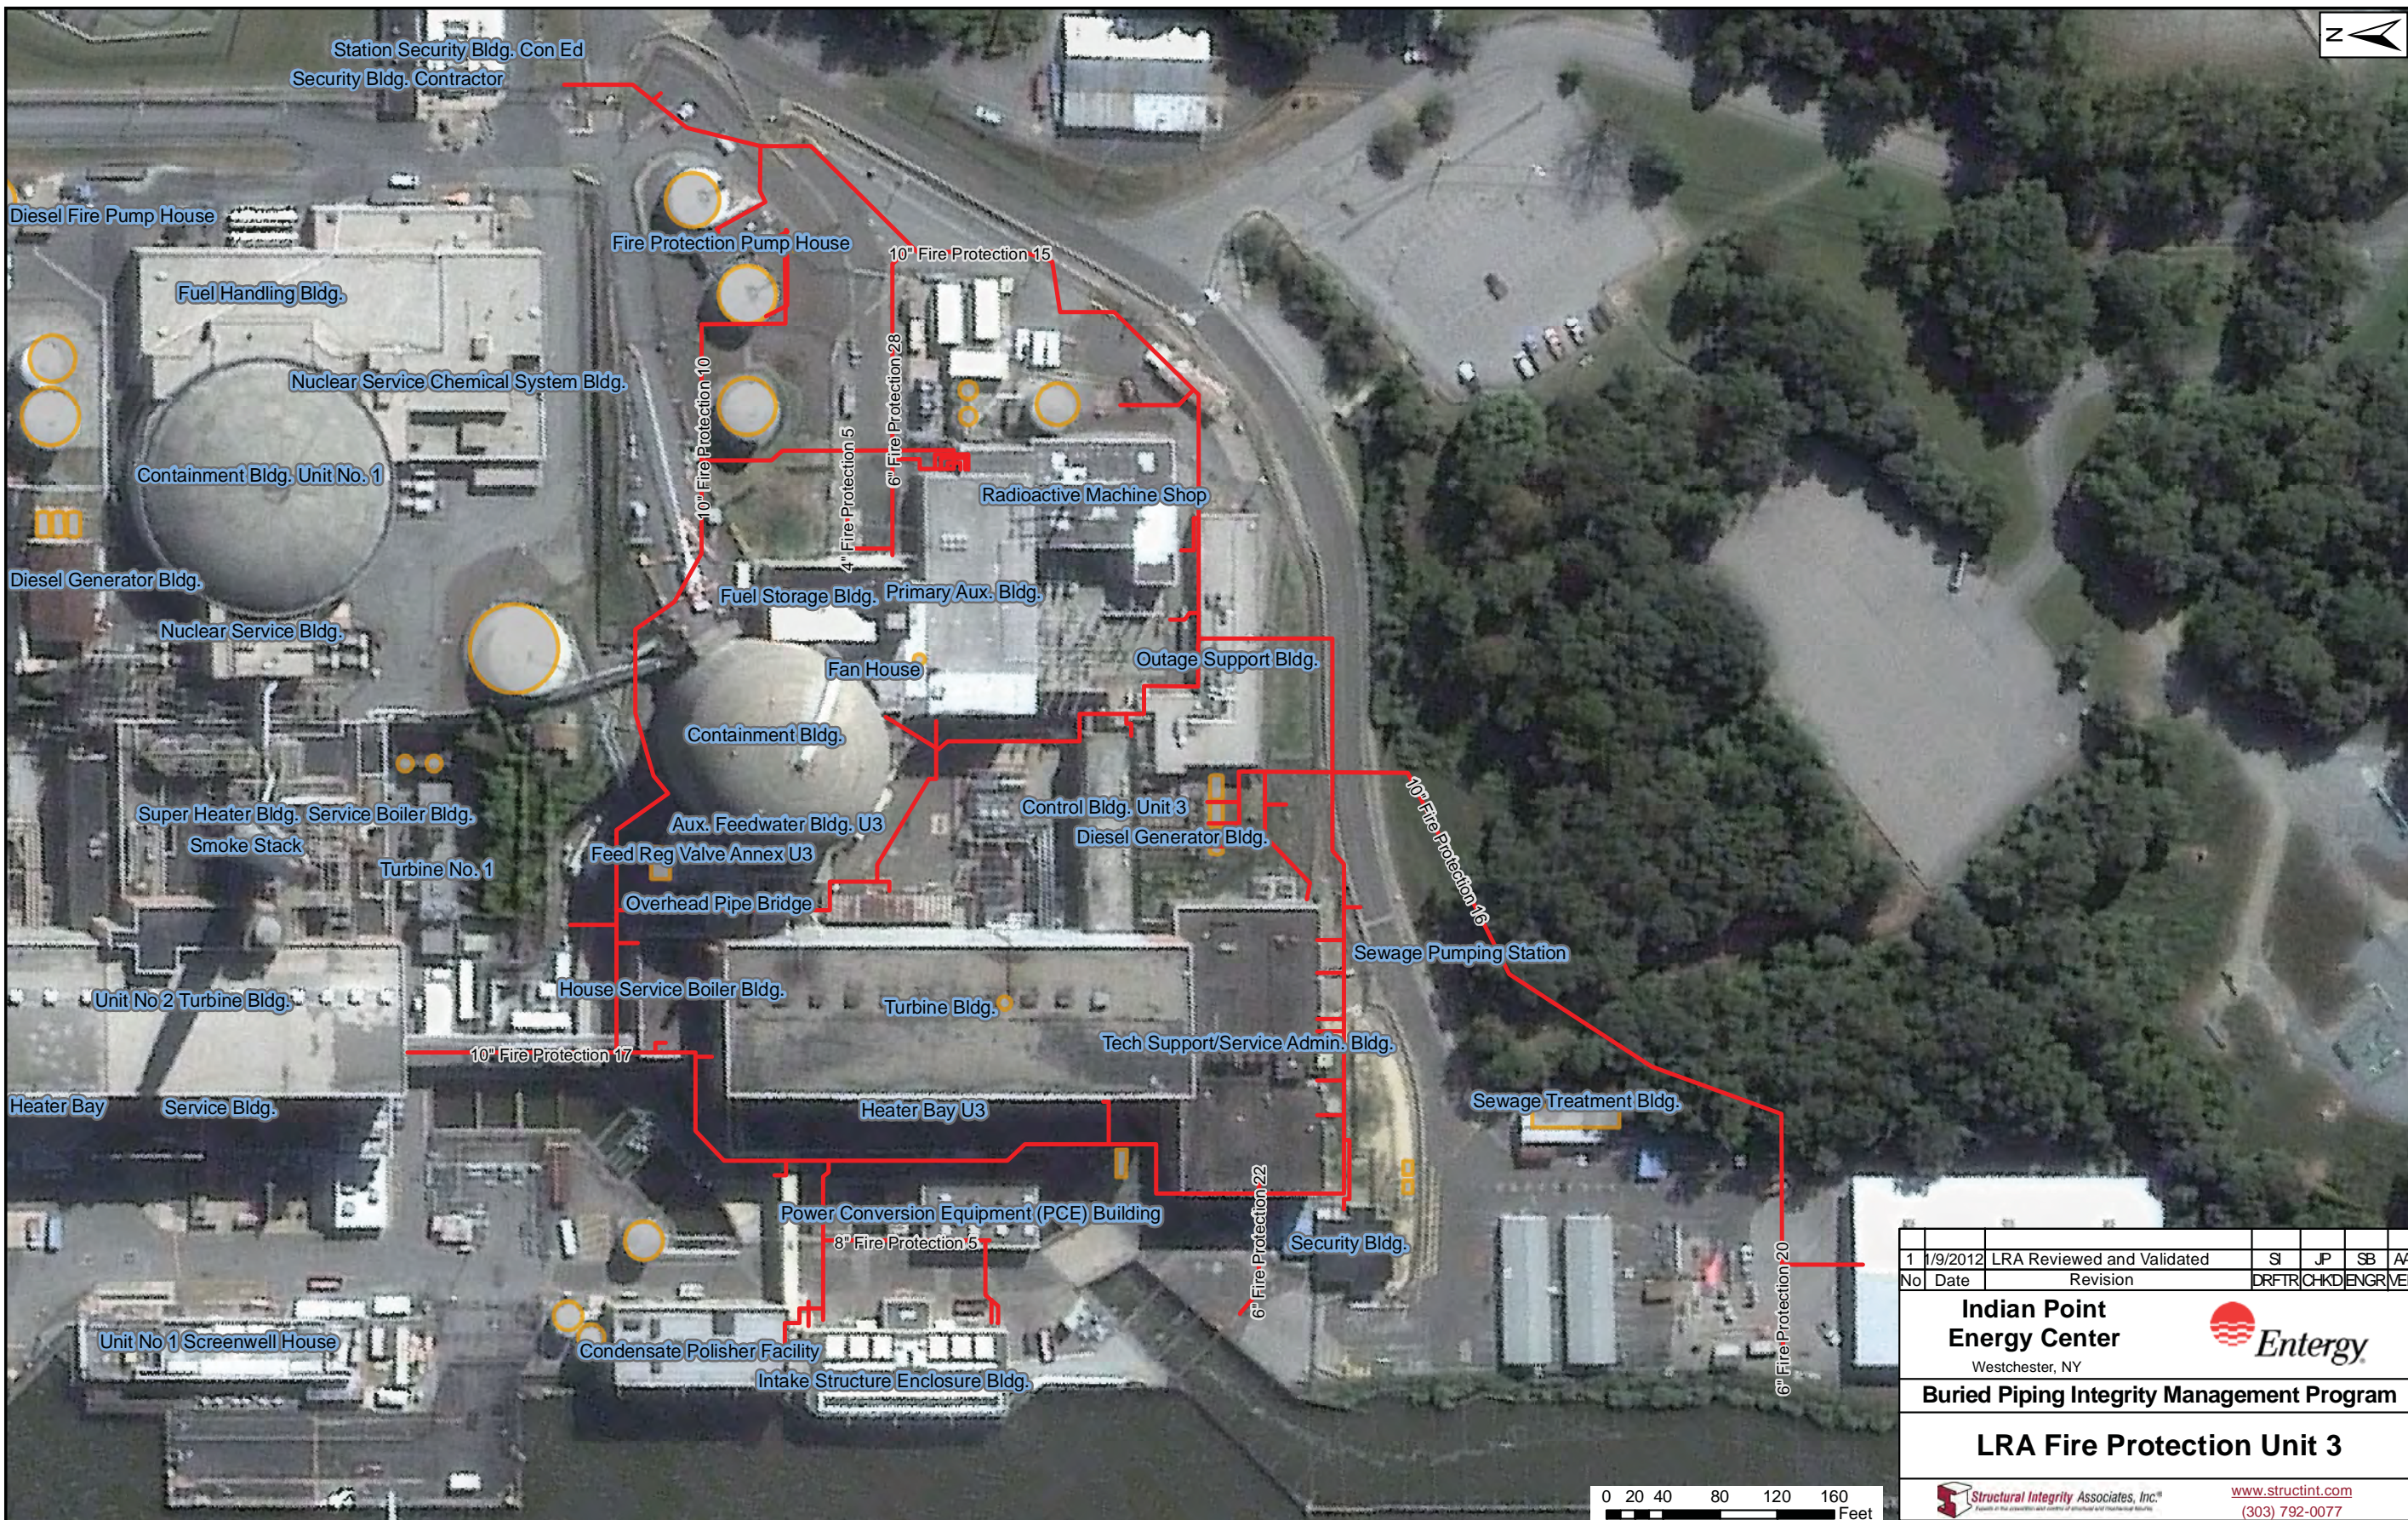

1	1/9/2012	LRA Reviewed and Validated	SI	JP	SB	AA
No	Date	Revision	DRFTR	CHKD	ENGR	VER

Indian Point Energy Center
Westchester, NY

Buried Piping Integrity Management Program

LRA Fire Protection Unit 3

Structural Integrity Associates, Inc.
www.structint.com
(303) 792-0077