


1,2-47W853-2

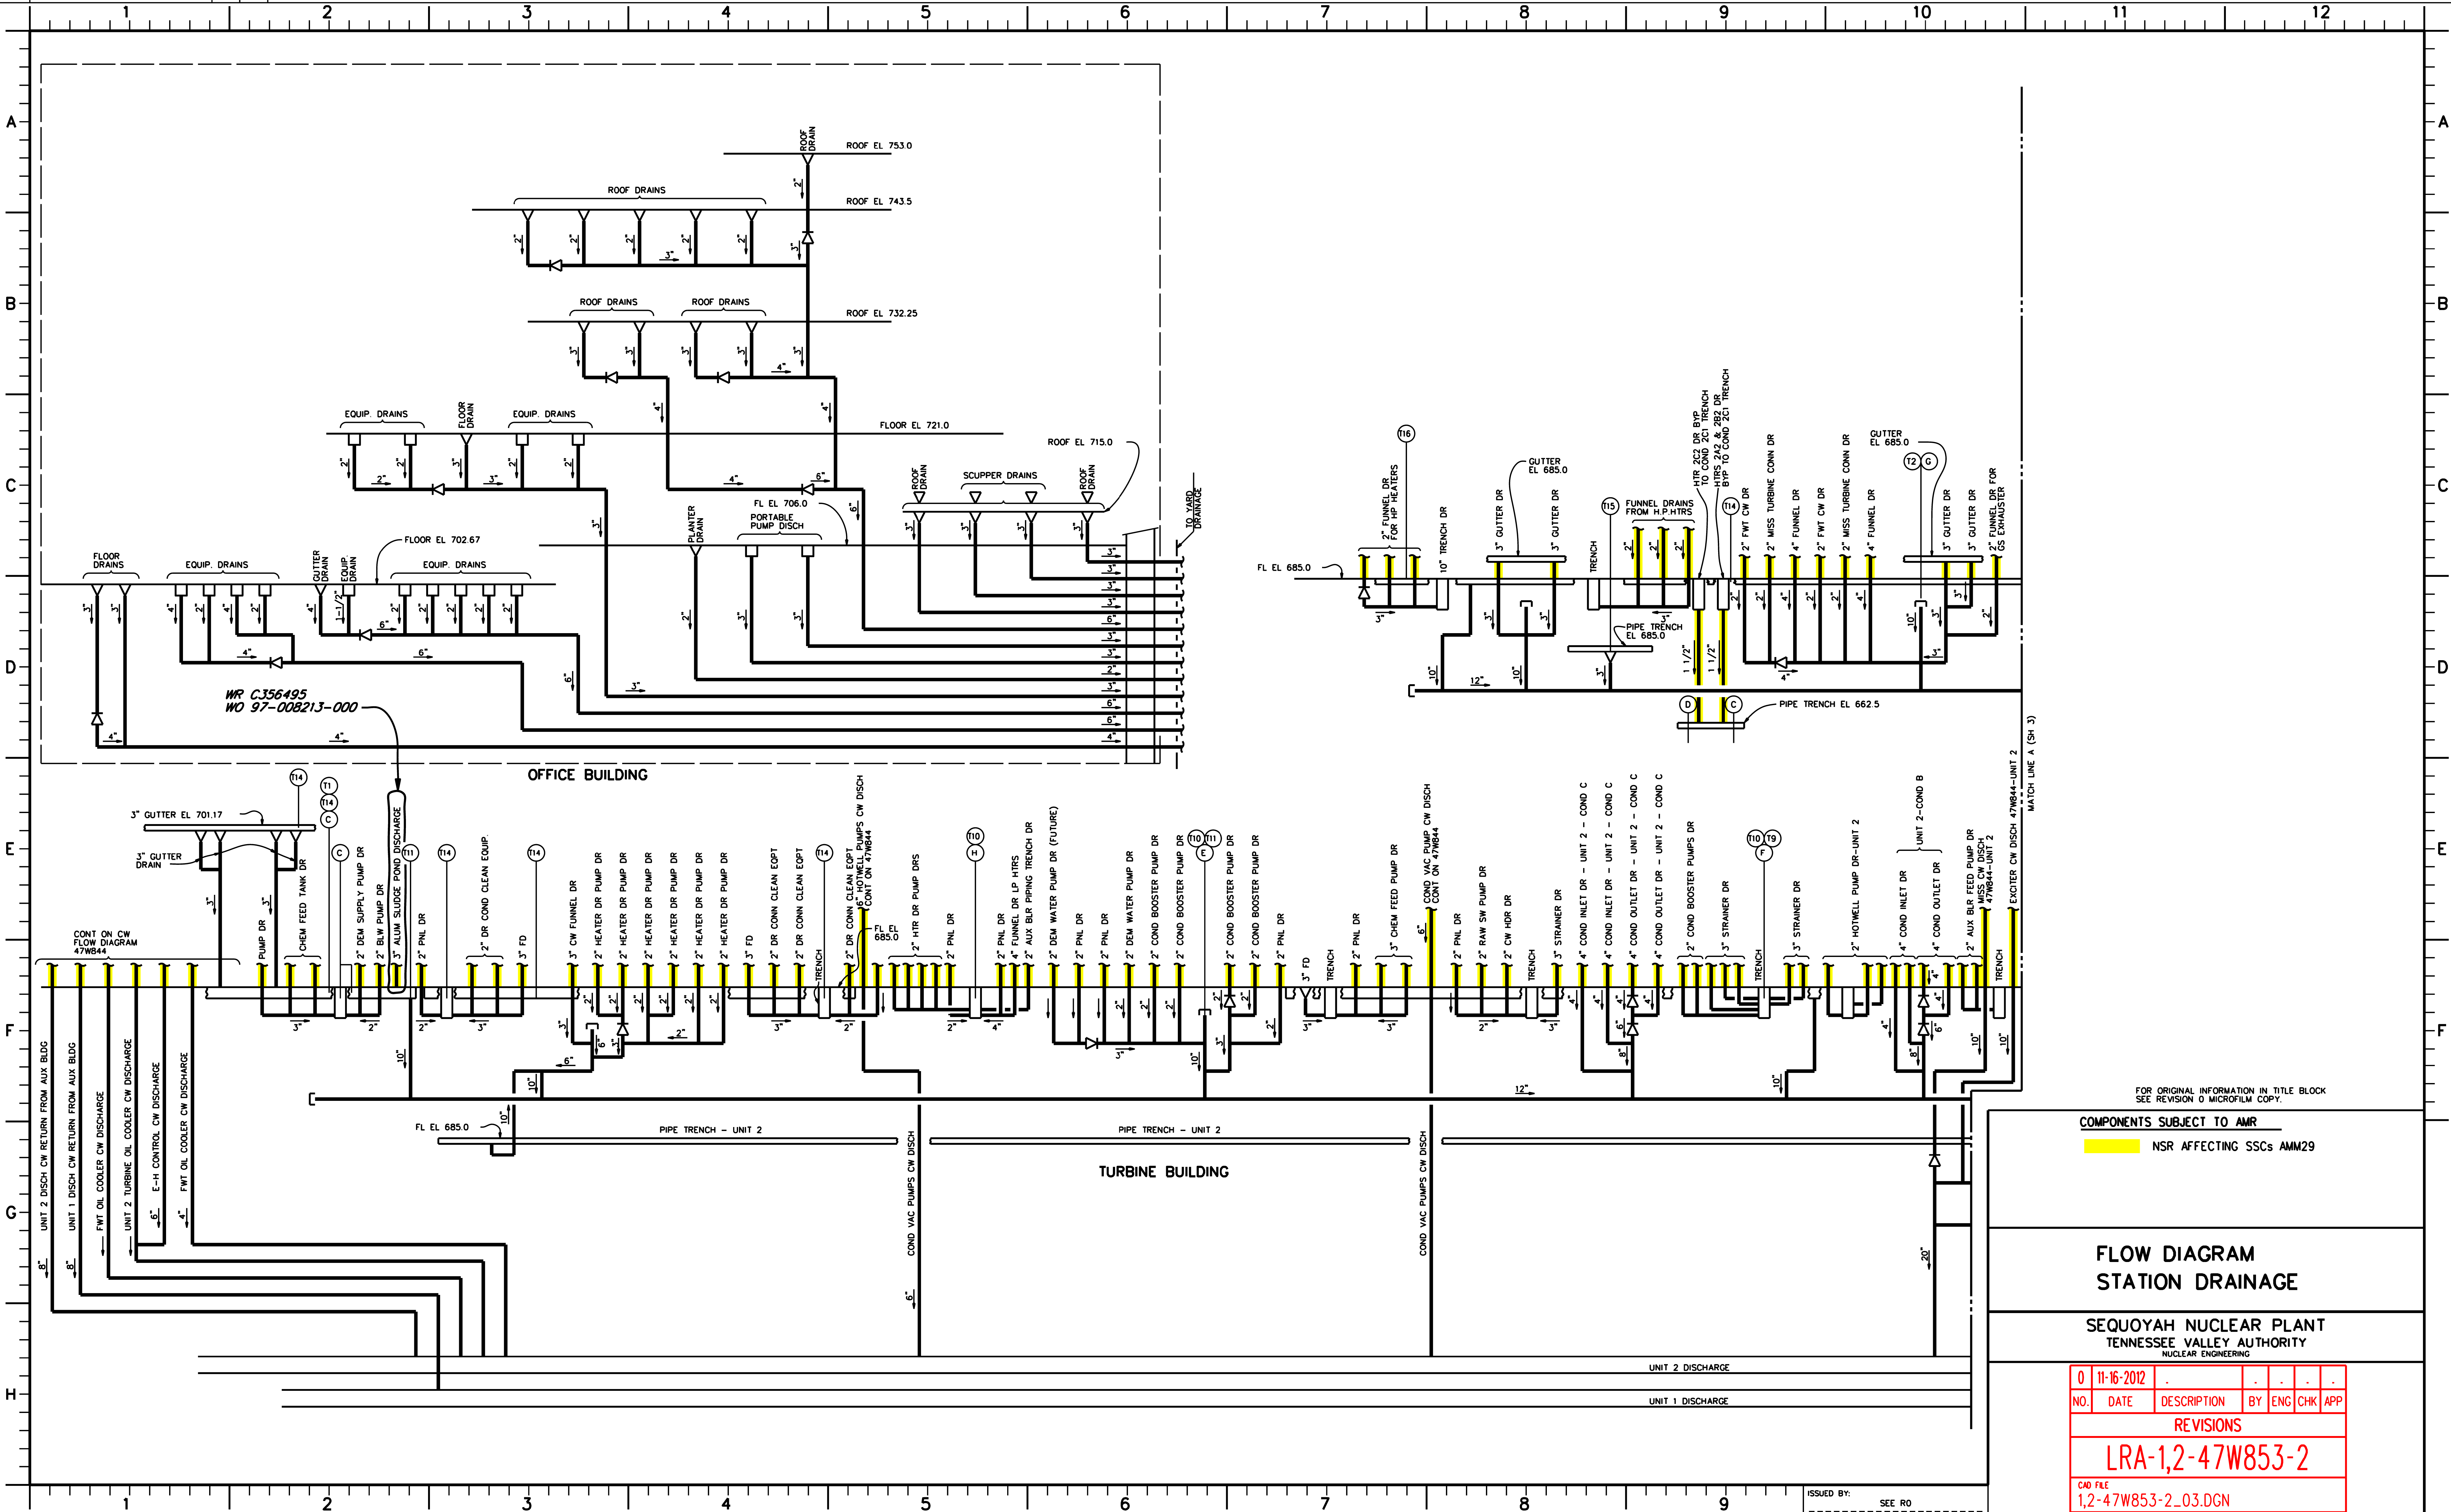

FOR ORIGINAL INFORMATION IN TITLE BLOCK
SEE REVISION 0 MICROFILM COPY.

COMPONENTS SUBJECT TO AMR
NSR AFFECTING SSCs AMM29

**FLOW DIAGRAM
STATION DRAINAGE**

SEQUOYAH NUCLEAR PLANT
TENNESSEE VALLEY AUTHORITY
NUCLEAR ENGINEERING

NO.	DATE	DESCRIPTION	BY	ENG	CHK	APP
0	11-16-2012					
REVISIONS						
LRA-1,2-47W853-2						
CAD FILE 1,2-47W853-2_03.DGN						

DRAWING SERVICES UNIT
PROCAD MAINTAINED DRAWING
THIS CONFIGURATION CONTROL DRAWING IS MAINTAINED BY THE
SON CAD UNIT AND IS NOW PART OF THE TVA PROCAD DATABASE.
COMPUTER GRAPHICS

ISSUED BY: SEE RO