


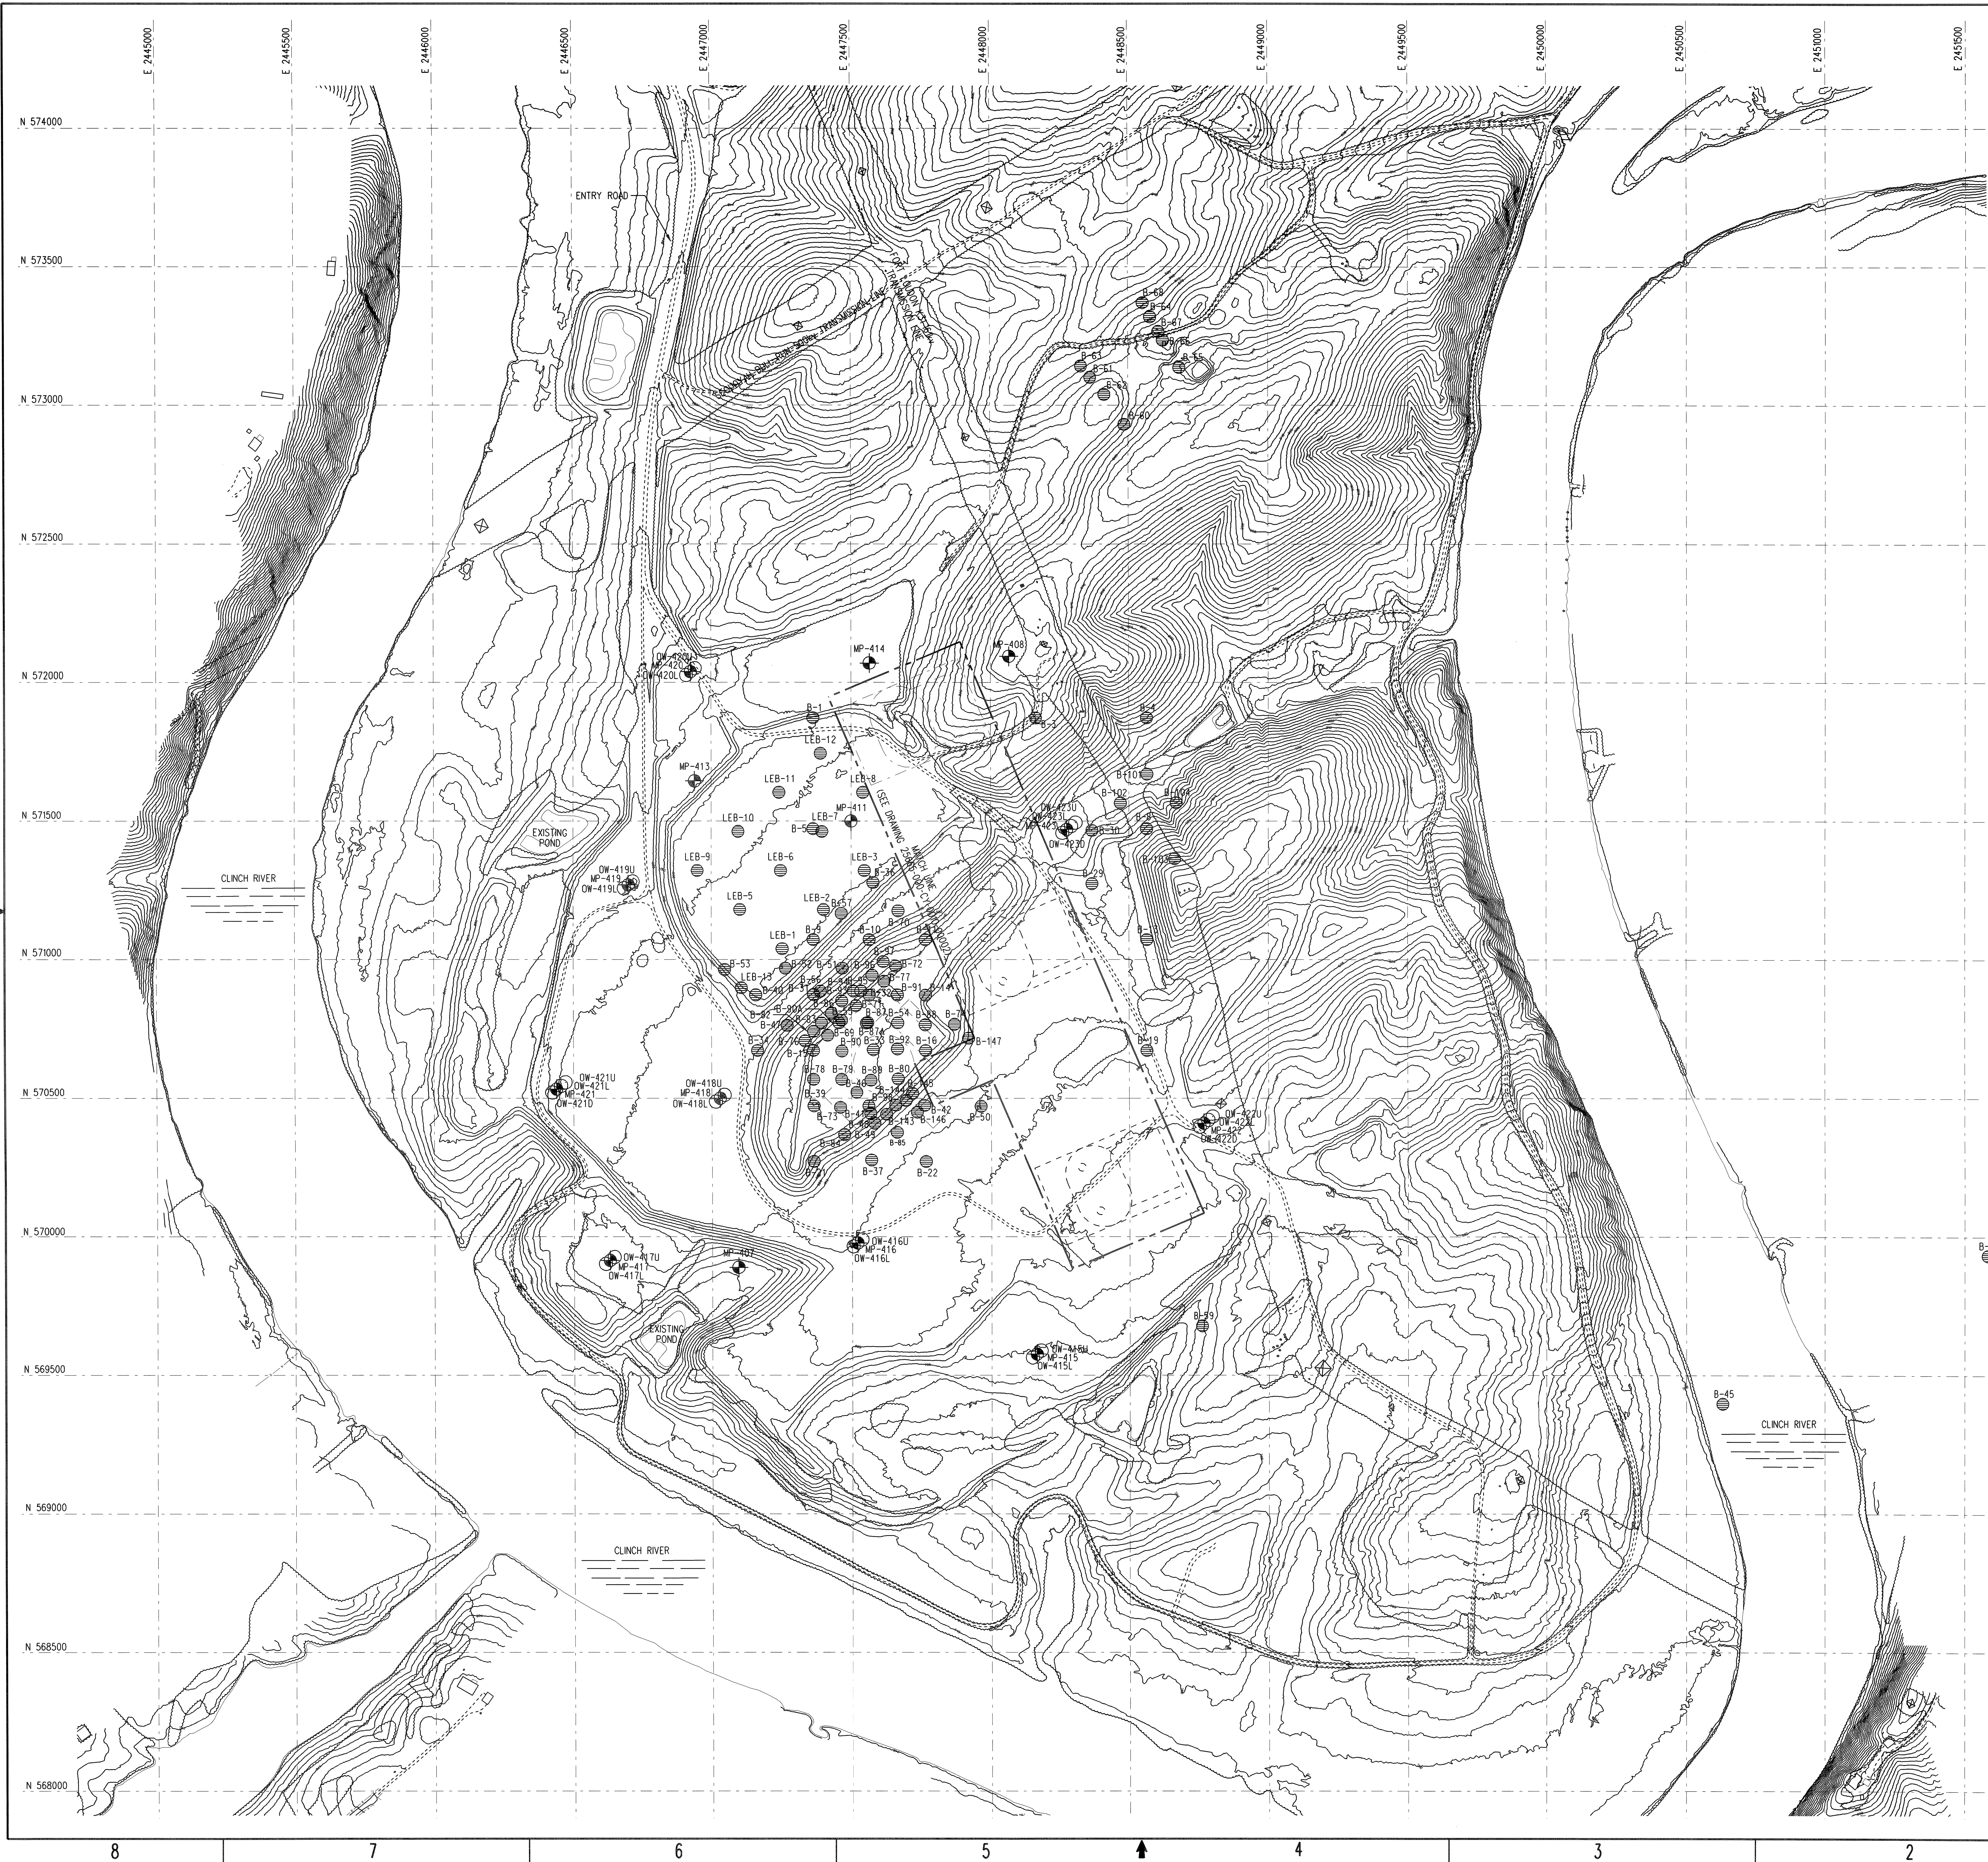

NOTES:

1. GRID SHOWN INDICATES:
STATE PLANE COORDINATES - NAD83 4100 TENNESSEE (US FEET)
ELEVATIONS NAVD88

REFERENCES:

25665-000-P1K-0000-00001	PLOT PLAN
25665-000-CY-0010-00002	BORING PLAN SHEET 2 OF 2

LEGEND:

	B-100 EXISTING BORING
	MP-1 BORING
	MP-1 DIRECTIONAL BORING
	OW-1 OBSERVATION WELL
	EXISTING TRANSMISSION TOWER STRUCTURE

NOT FOR CONSTRUCTION



SAFETY RELATED							
	/						
	/						
	/						
	/						
	/						
DA	⁹ / ₆₁	ISSUED FOR REVIEW	VJD	GMA	-	BAT	MAR -
NO.	DATE	REVISIONS	BY	CHE	DGS SUPV.	ENGR	PROJ. ENGR
SCALE	1"=200'	DATE	04-14-11	DESIGNED	DRWEN	VJD	CHECK ENGR
BECHTEL							
FREDERICK, MARYLAND							
TVA							
CLINCH RIVER PROJECT							
BORING PLAN							
SHEET 1 OF 2							
	JOB NO.	DRAWING NO.				REV.	
	25665	000-CY-0010-00001				0A	