



Figure 2.2.4-1—Emergency Feedwater System Functional Arrangement
Sheet 1 of 4

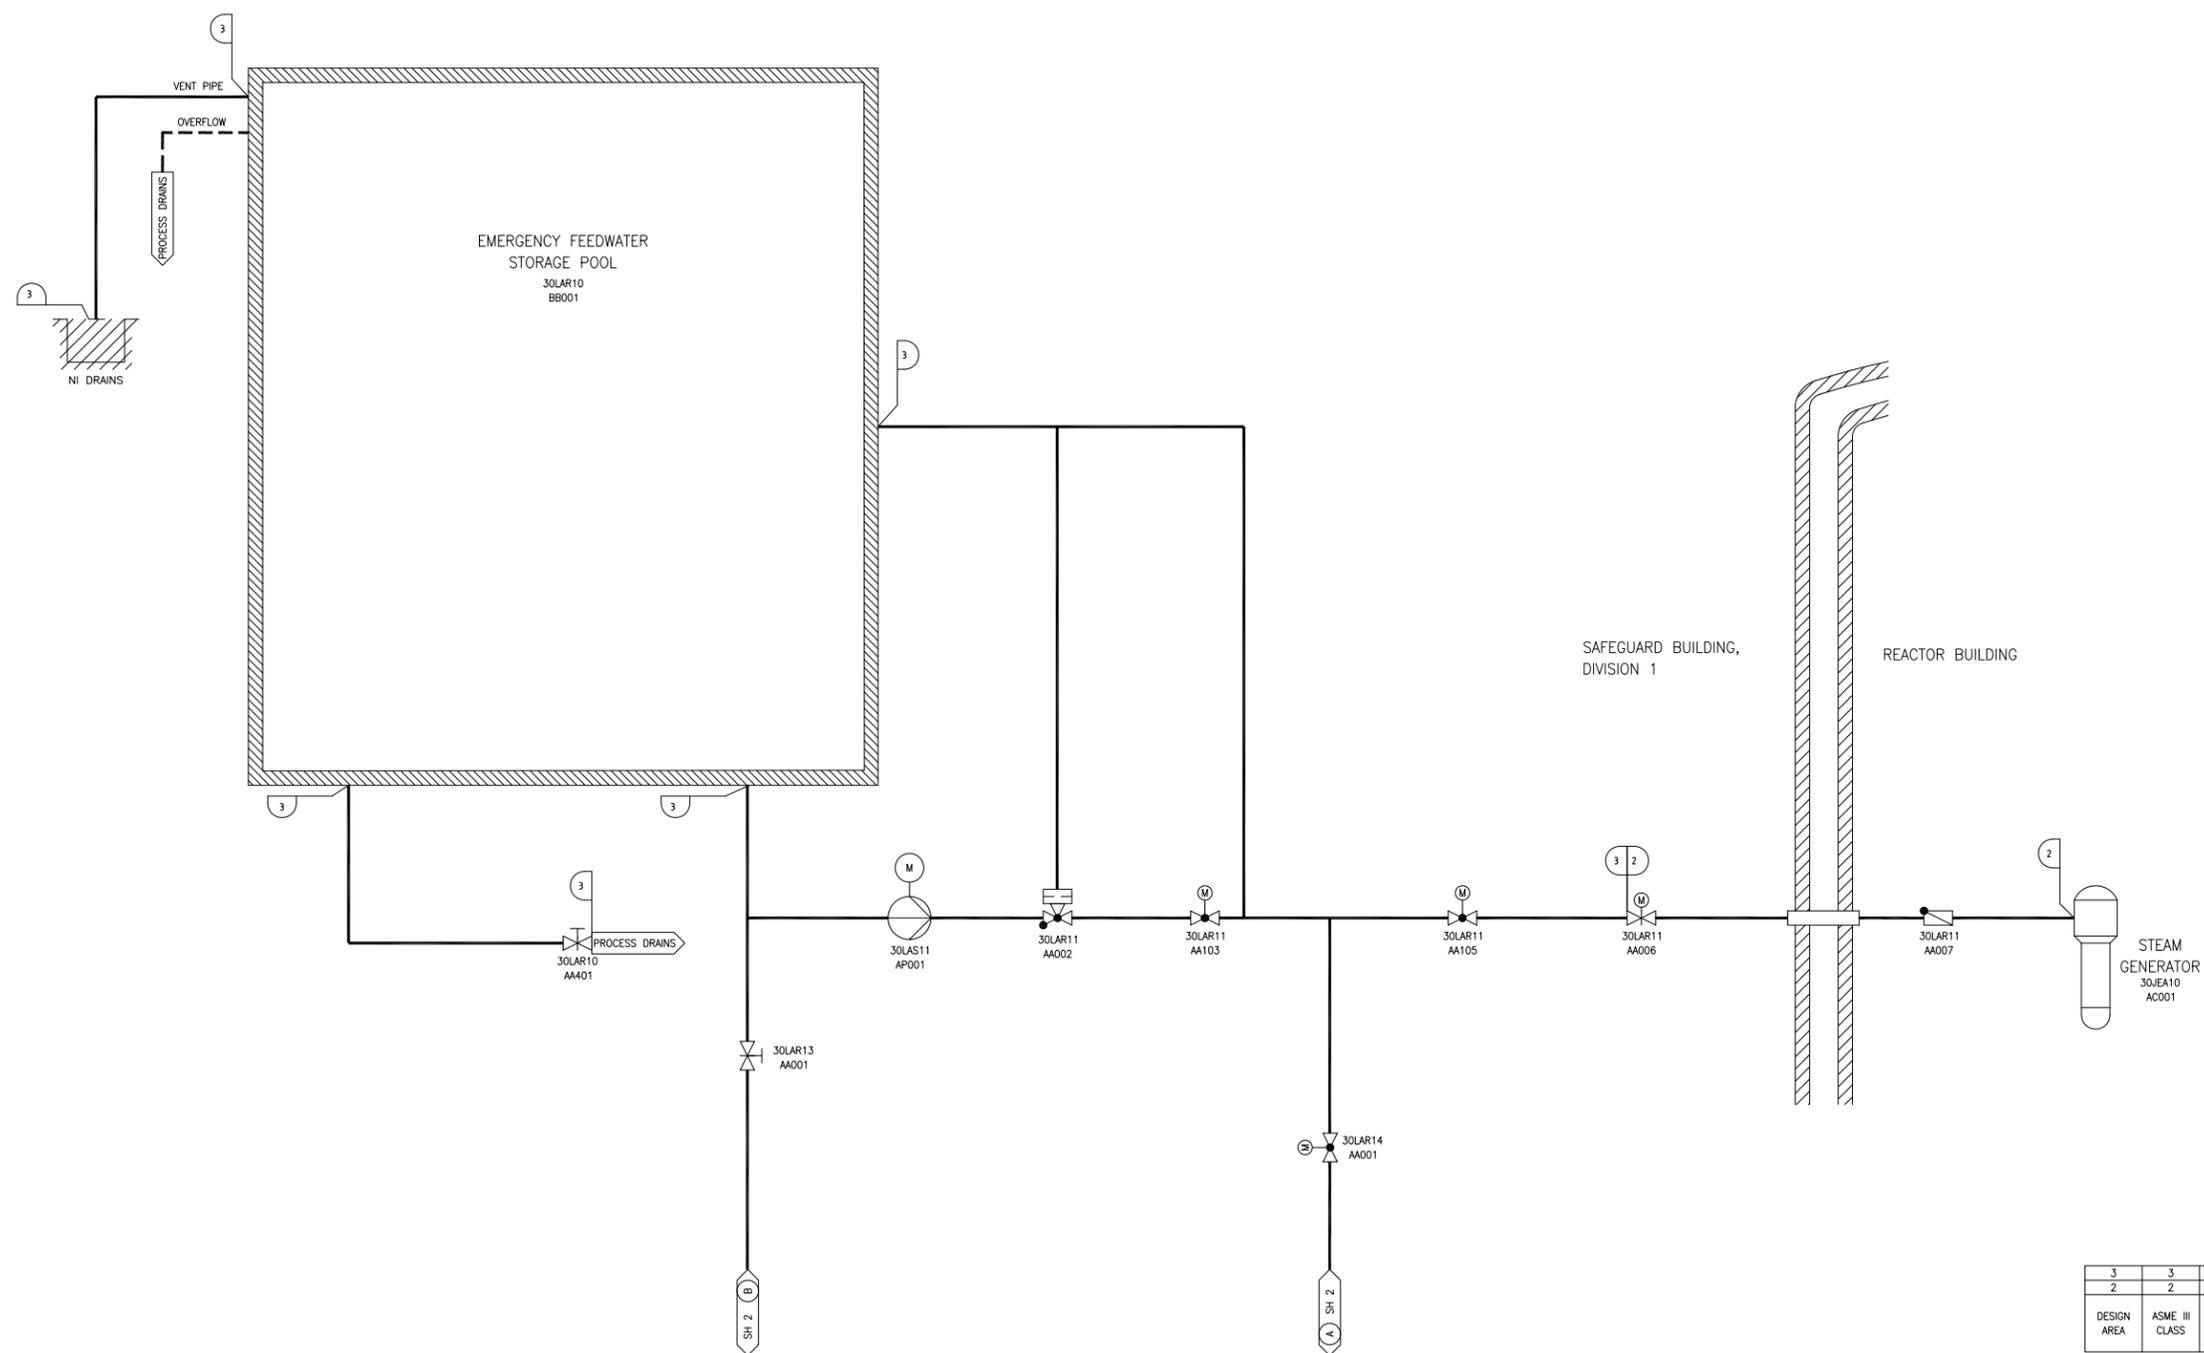

REV 003
LAR01T1


Figure 2.2.4-1—Emergency Feedwater System Functional Arrangement
Sheet 2 of 4

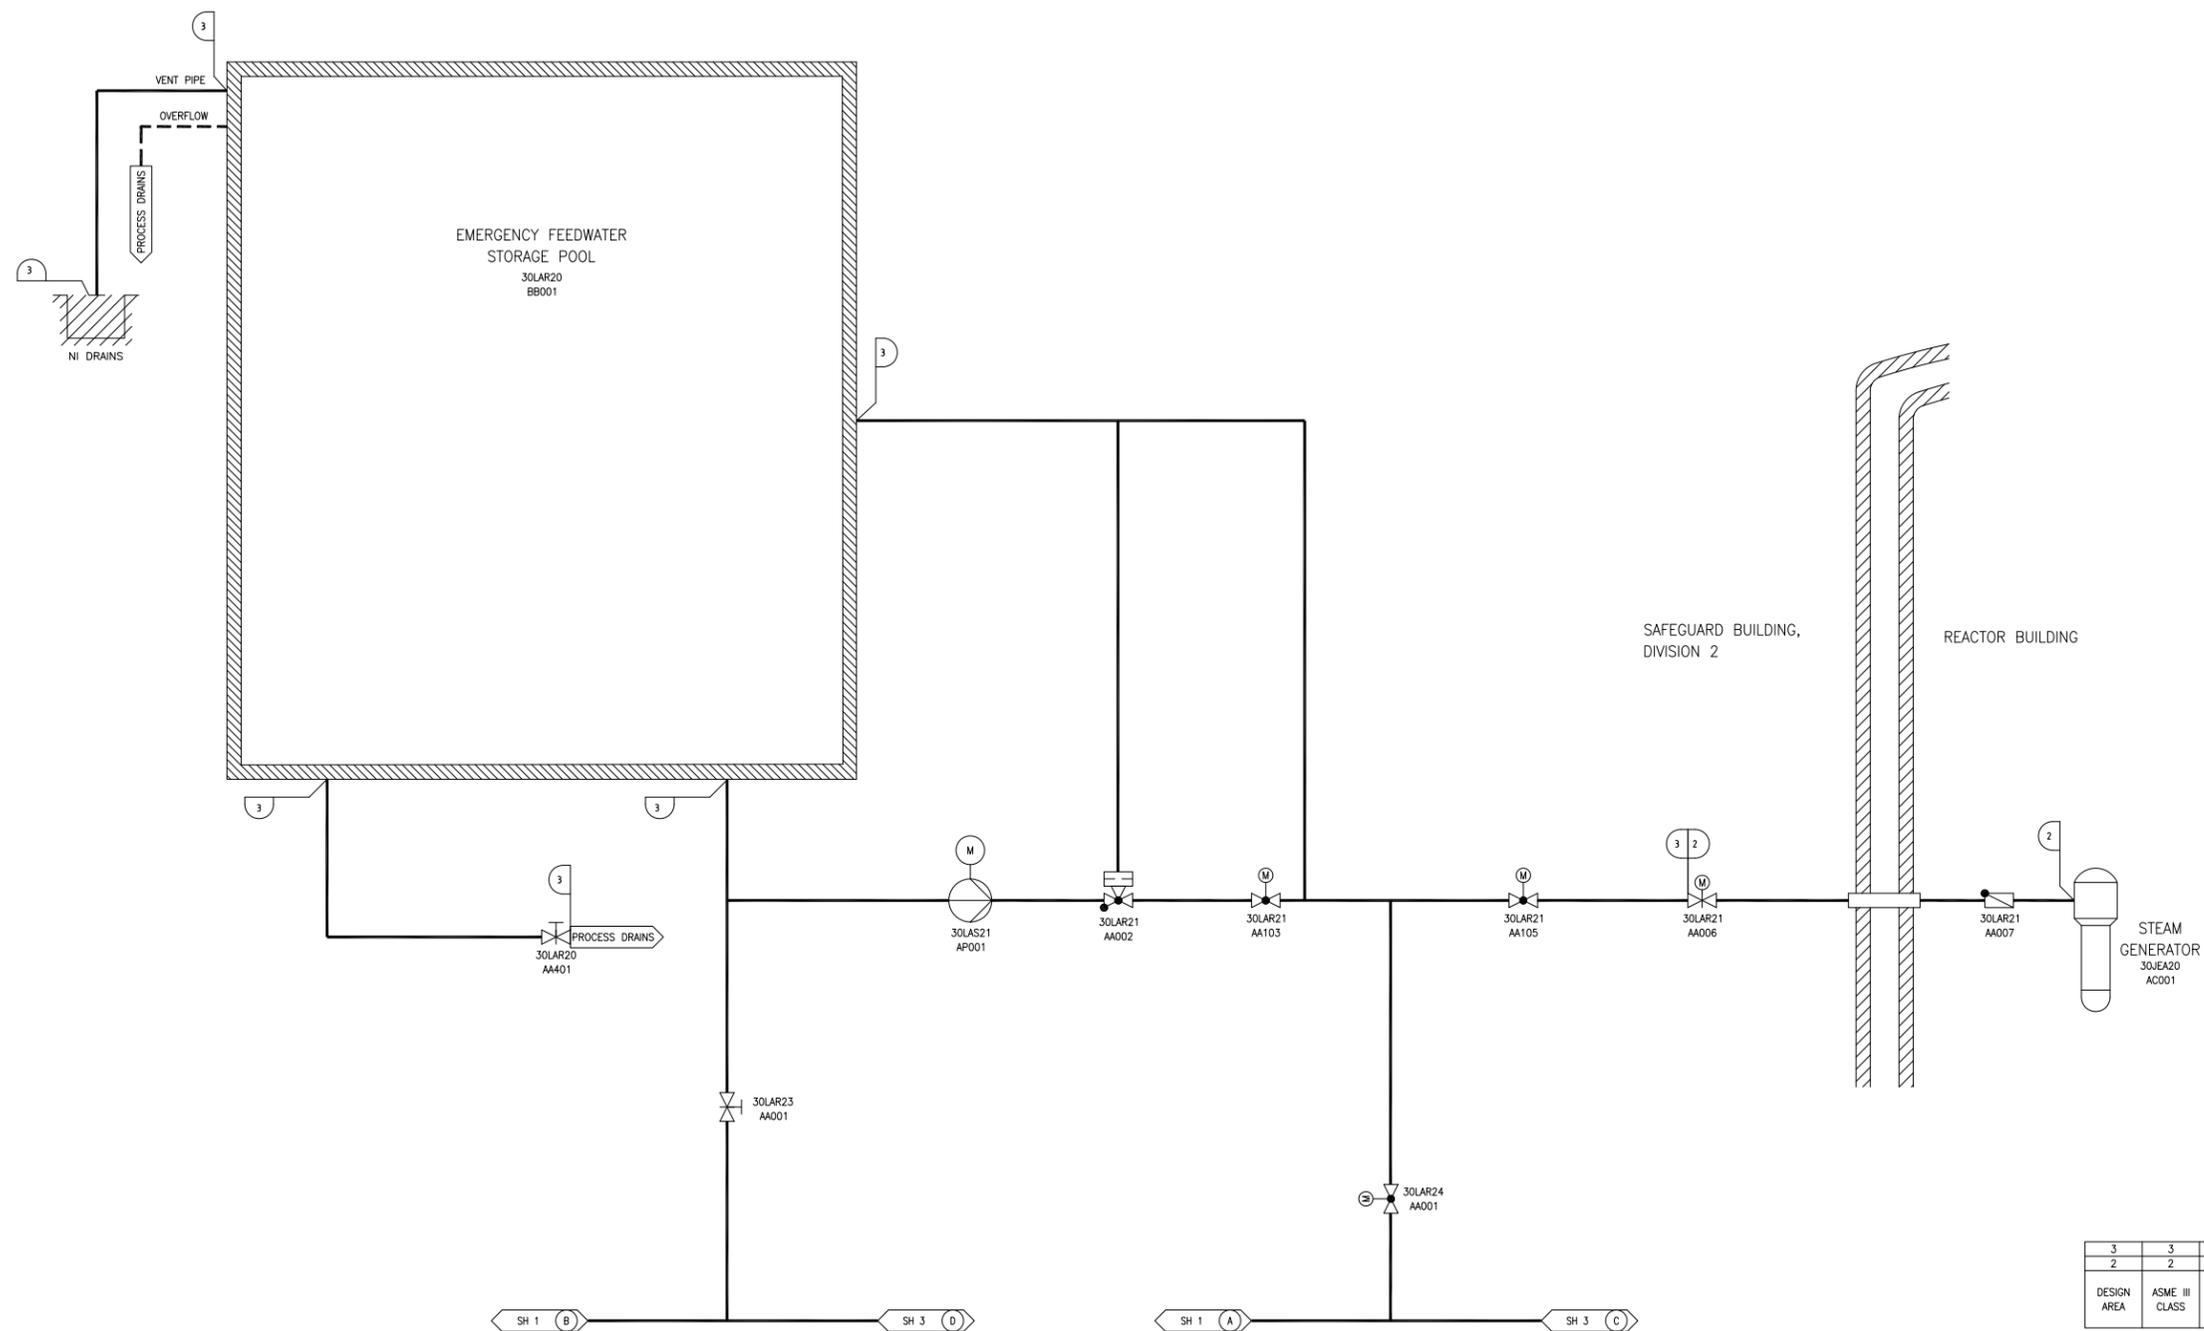

| | | |
|-------------|----------------|-------------------|
| 3 | 3 | 1 |
| 2 | 2 | 1 |
| DESIGN AREA | ASME III CLASS | SSC SEISMIC CLASS |

REV 003
LAR02T1

Figure 2.2.4-1—Emergency Feedwater System Functional Arrangement
Sheet 3 of 4

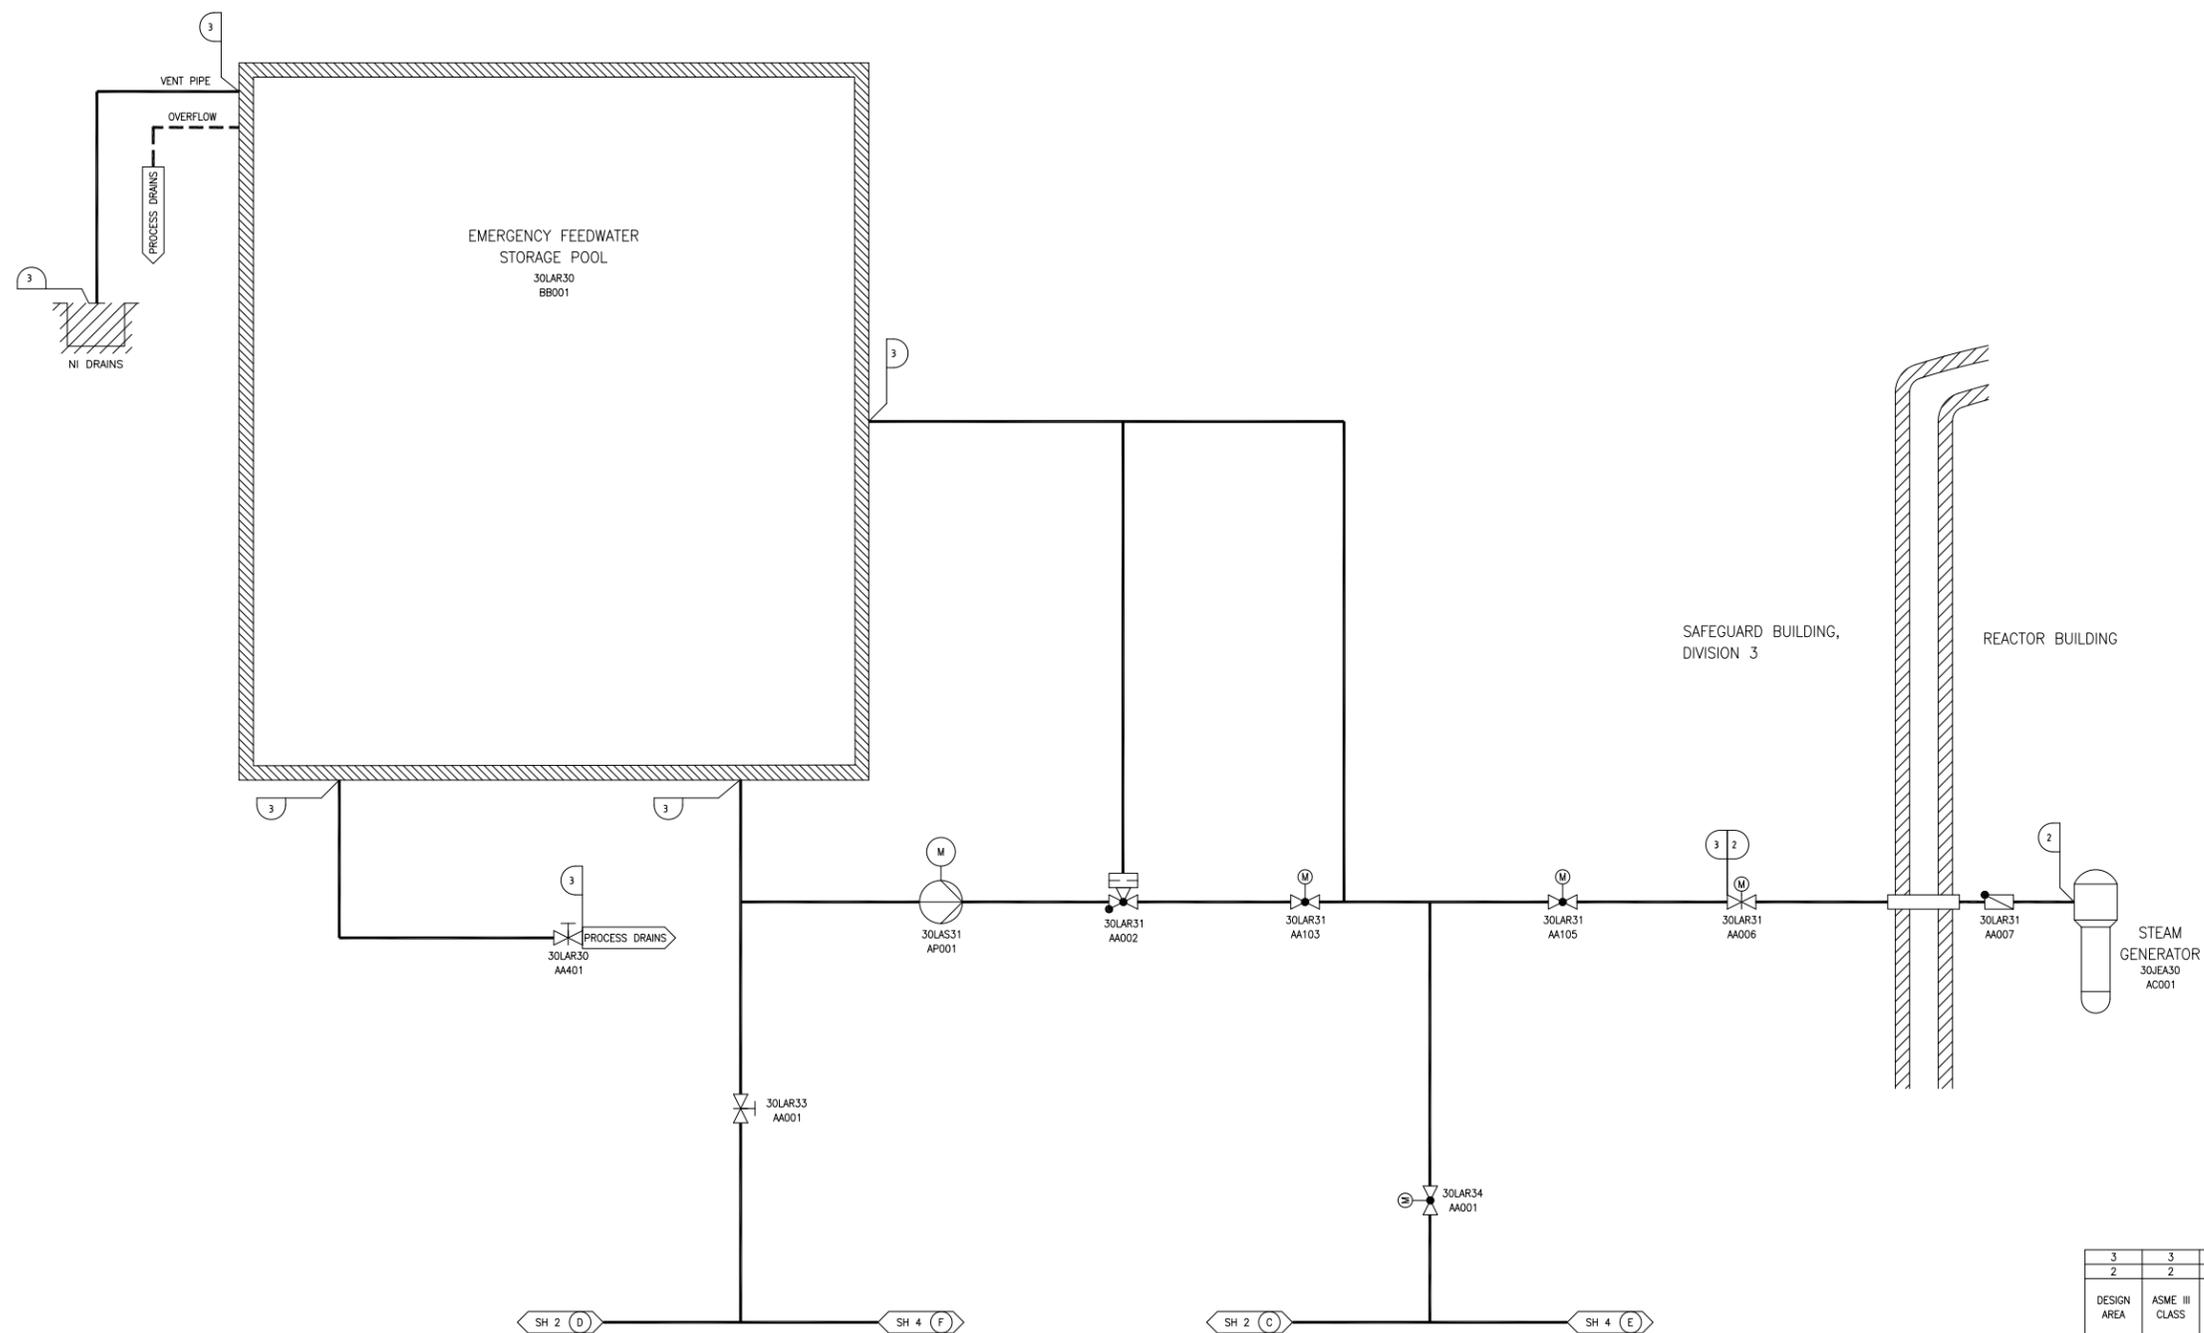

| | | |
|-------------|----------------|-------------------|
| 3 | 3 | 1 |
| 2 | 2 | 1 |
| DESIGN AREA | ASME III CLASS | SSC SEISMIC CLASS |

REV 003
LAR03T1

Figure 2.2.4-1—Emergency Feedwater System Functional Arrangement
Sheet 4 of 4

